


ground floor plan as existing

scale 1:100

 

P.R.A.

PETER ROGAN & ASSOCIATES LIMITED

46 ST. MARY'S GATE
THE LACE MARKET
NOTTINGHAM
NG1 1QA

T • 0115 950 8047
E • EMAIL@PR-ARCHITECTS.NET
W • WWW.PR-ARCHITECTS.NET

Job Title
St. Michael's & All Angels Church, Croft
Hill Street
Leicester
Leicestershire
LE9 3GT

Client
DCC of St. Michael & All Angels, Croft


Drawing Title
**Ground Floor Plan
Plans as Existing**

| Drawing Status | Drawn by | Date |
|--------------------|----------|------|
| Preliminary | PCR | |

| Scales | Layout Size |
|--------|-------------|
| | A3 |

| Drawing Number | Revision |
|-------------------|----------|
| 00142-01.1 | |

| Revision | Code | Date |
|---|------|------------|
| Adjustment of proposals at west end of nave. | A | 18/08/2016 |
| Flooring option indicated; welcome desks amended. | B | 05/05/2017 |

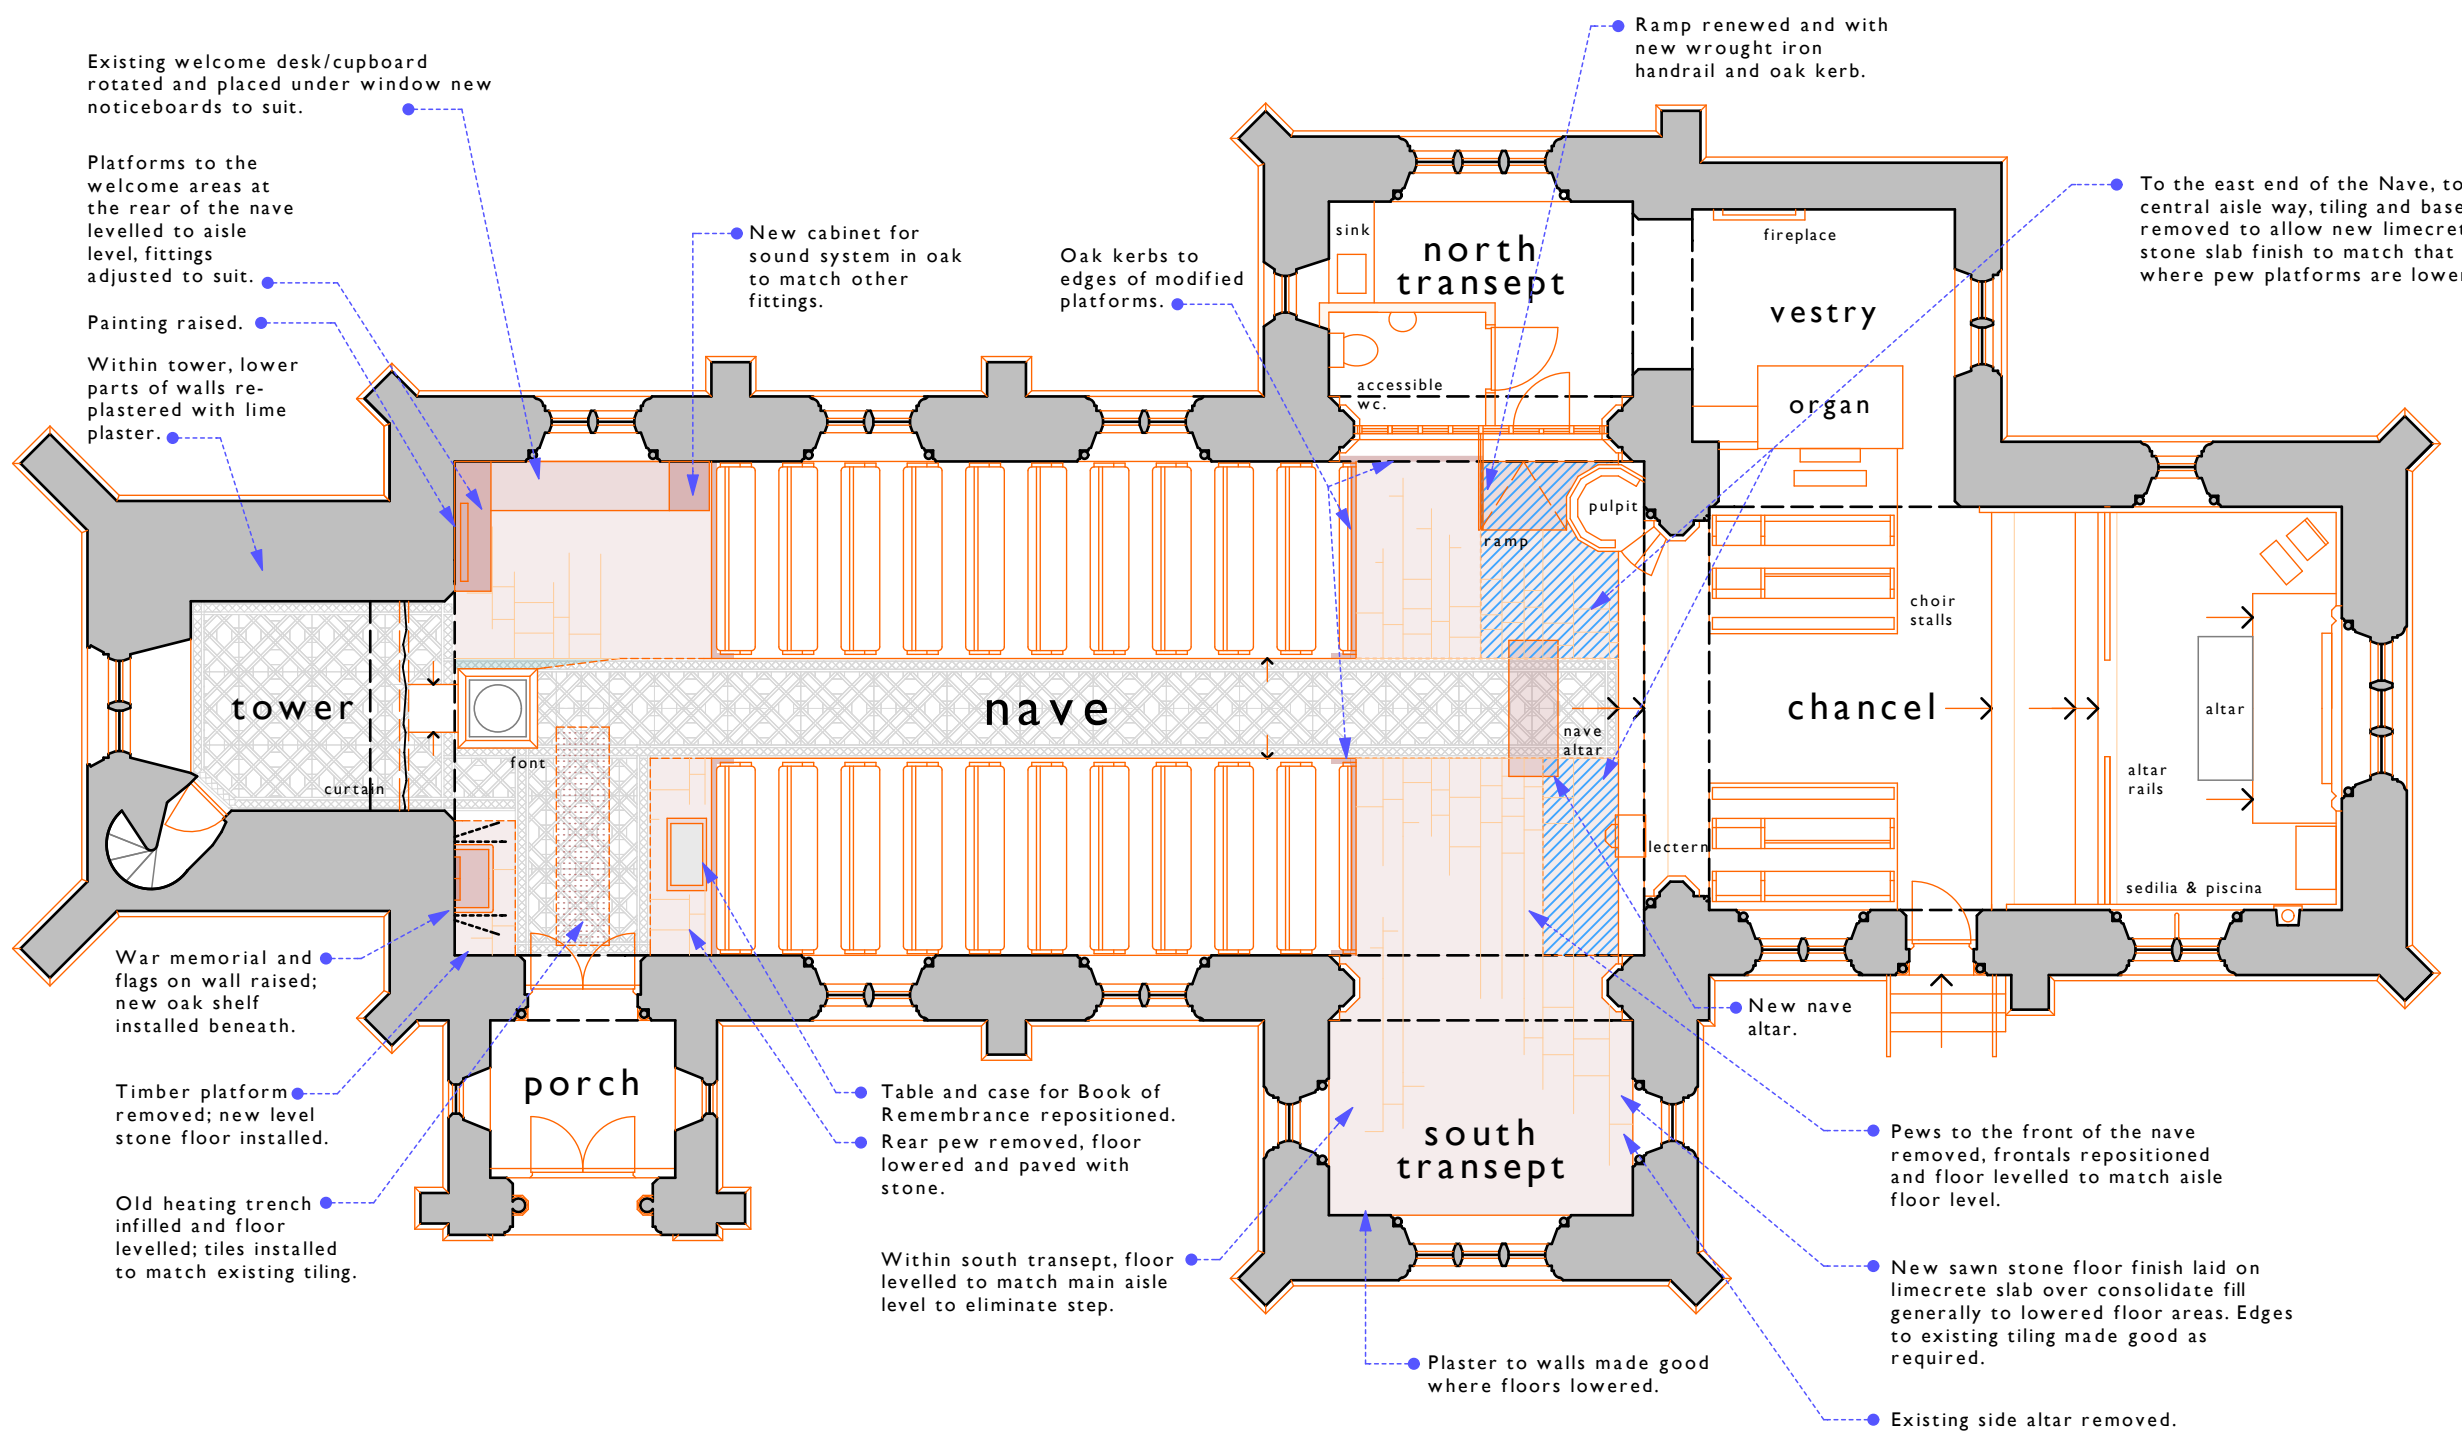

Existing welcome desk/cupboard rotated and placed under window new noticeboards to suit.

Platforms to the welcome areas at the rear of the nave levelled to aisle level, fittings adjusted to suit.

Painting raised.

Within tower, lower parts of walls re-plastered with lime plaster.

New cabinet for sound system in oak to match other fittings.

Oak kerbs to edges of modified platforms.

Ramp renewed and with new wrought iron handrail and oak kerb.

To the east end of the Nave, to each side of the central aisle way, tiling and base carefully removed to allow new limecrete slab with stone slab finish to match that for the areas where pew platforms are lowered.

War memorial and flags on wall raised; new oak shelf installed beneath.

Timber platform removed; new level stone floor installed.

Old heating trench infilled and floor levelled; tiles installed to match existing tiling.

Table and case for Book of Remembrance repositioned.
Rear pew removed, floor lowered and paved with stone.

Within south transept, floor levelled to match main aisle level to eliminate step.

Plaster to walls made good where floors lowered.


Pews to the front of the nave removed, frontals repositioned and floor levelled to match aisle floor level.

New sawn stone floor finish laid on limecrete slab over consolidate fill generally to lowered floor areas. Edges to existing tiling made good as required.

Existing side altar removed.

ground floor plan as proposed

scale 1:100

 

PR.A

PETER ROGAN & ASSOCIATES LIMITED

46 ST. MARY'S GATE
THE LACE MARKET
NOTTINGHAM
NG1 1QA

T - 0115 950 8047
E - EMAIL@PR-ARCHITECTS.NET
W - WWW.PR-ARCHITECTS.NET

Job Title
St. Michael's & All Angels Church, Croft
Hill Street
Leicester
Leicestershire
LE9 3GT

Client
DCC of St. Michael & All Angels, Croft

Drawing Title
**Ground Floor Plan - Schematic
Plans as Proposed**

| Drawing Status | Drawn by | Date |
|----------------|----------|-----------|
| Preliminary | PCR | 22/7/2016 |

| Scales | Layout Size |
|--------|-------------|
| 1:100 | A3 |

| Drawing Number | Revision |
|----------------|----------|
| 00142-02.1 | B |