

GROUND FLOOR PLAN
EXISTING



REV A 24/01/2020 PEWS AND FRONTAL REMOVAL/RELOCATION

Proposed Alterations at
St Swithin's Church, Barston, Solihull.

For St Swithin's PCC.

Michael Potter Architect Ltd.
33 Highfield Rd, Moseley, Birmingham,
B13 9HL.
Tel. 0121 440 6114. Fax 0121 440 6114 *MPA*

scale 1:100	Date 8.9.2003	Drawn MP	DRG. 203/01A
----------------	------------------	----------	-----------------

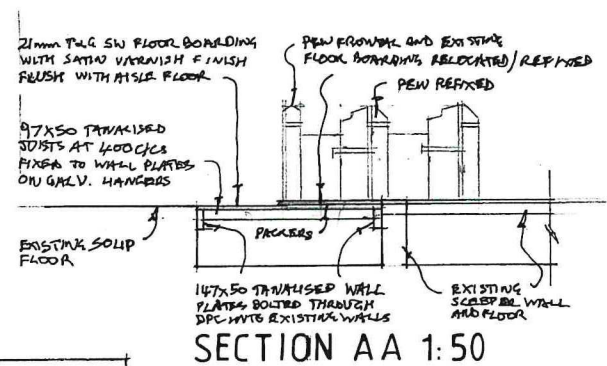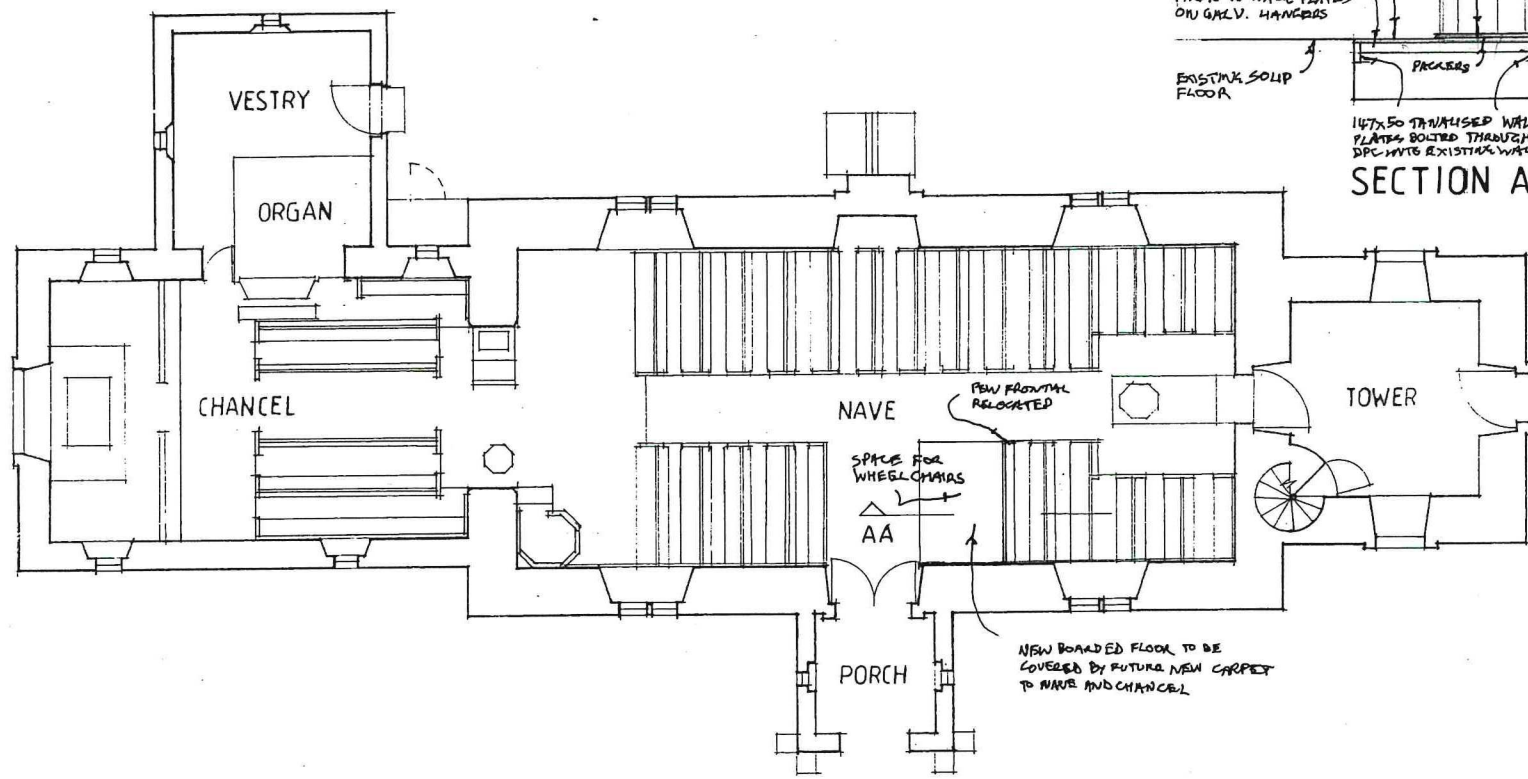

GROUND FLOOR PLAN
PROPOSED

Proposed Alterations at St Swithin's Church, Barston, Solihull.			
For St Swithin's PCC.			
Michael Potter Architect Ltd. 33 Highfield Rd, Moseley, Birmingham, B13 9HL. Tel. 0121 440 6114. Fax 0121 440 6114 MPA			
scale 1:100	Date 24/01/2020	Drawn MP	DRG. 283/04