

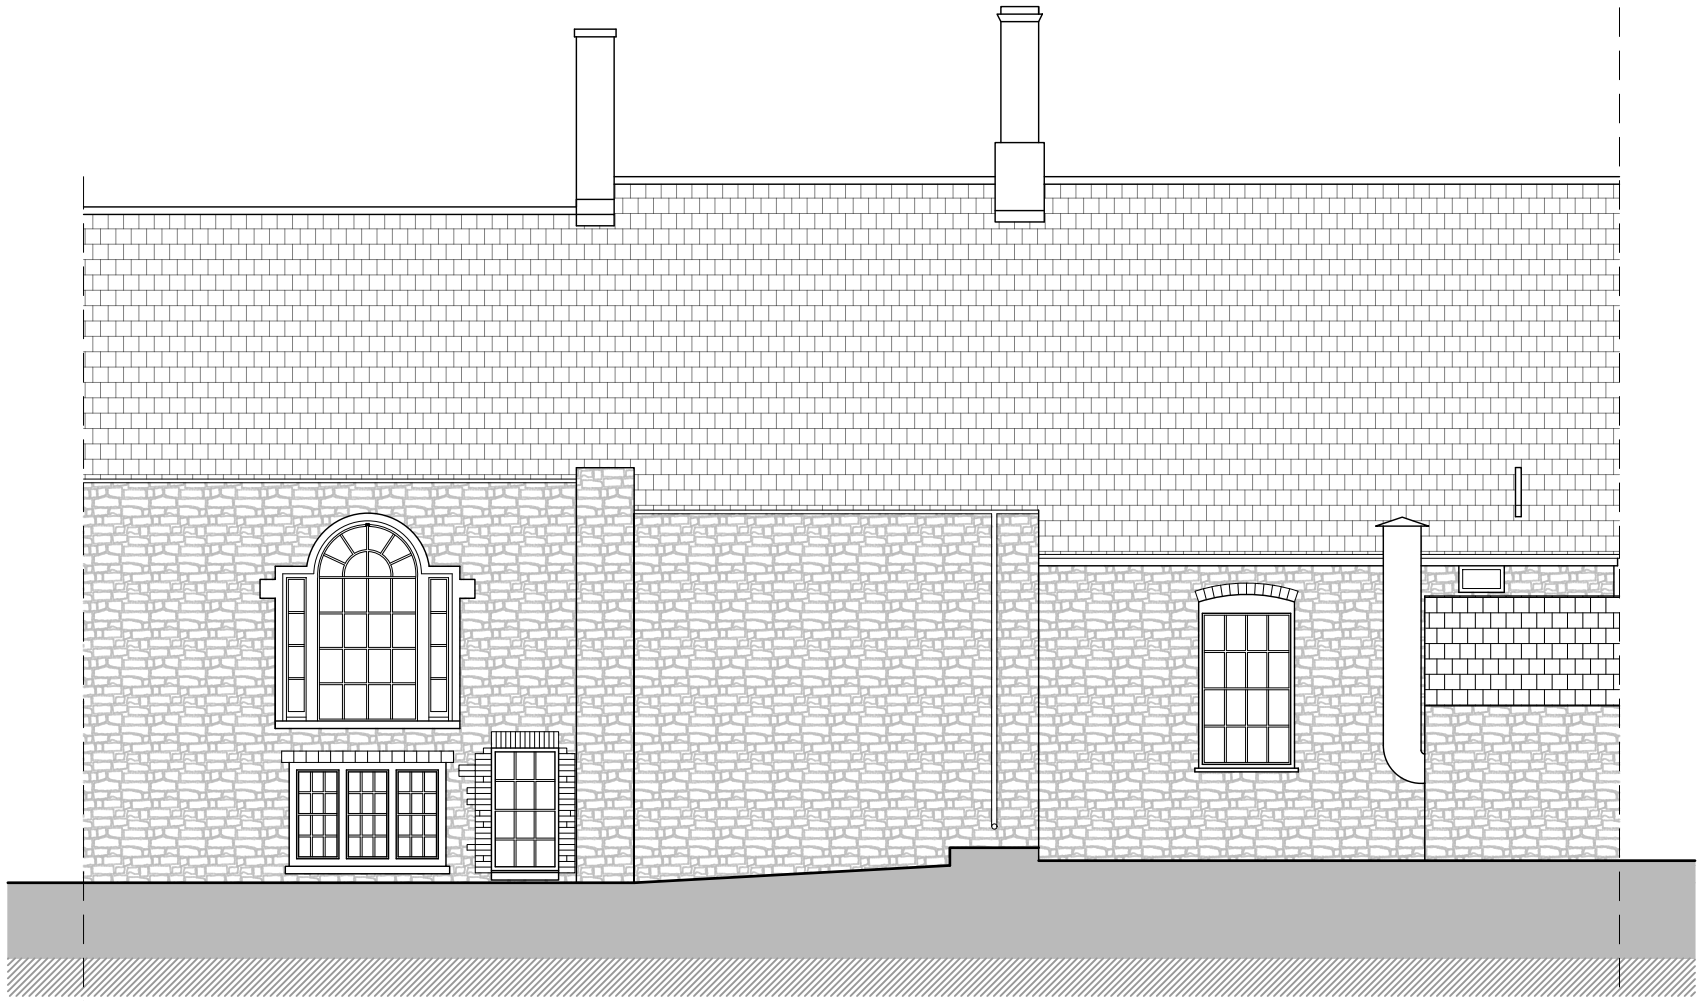


1. © COPYRIGHT
All designs and information conveyed are the intellectual property of HILL
READING ARCHITECTS. The unauthorised copying, usage or distribution of
this drawing or the contents of, in part or in whole is forbidden without
express permission

2.All dimensions to be checked on site and any discrepancy immediately
reported to the architect.

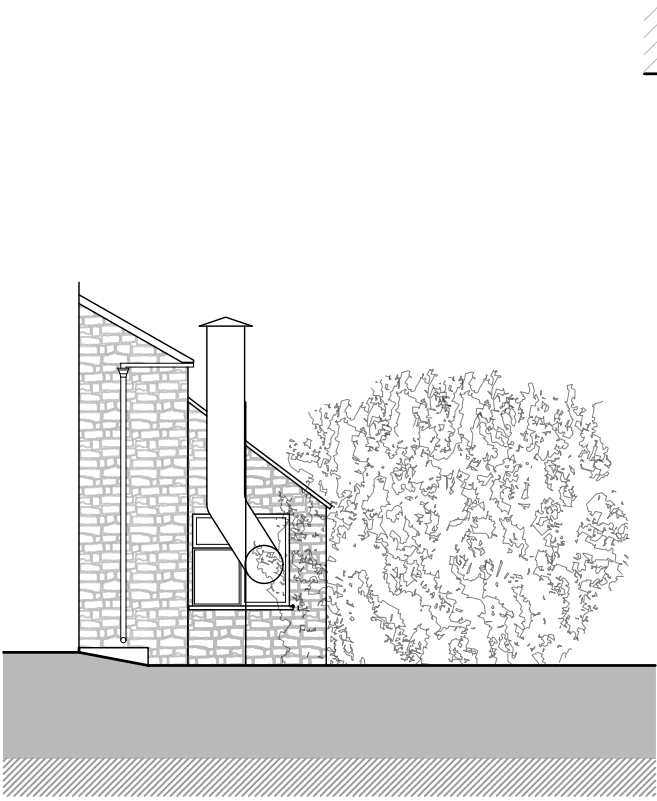


REAR ELEVATION [SCALE 1:100]

 

SIDE ELEVATION [SCALE 1:100]

SCHEDULE OF MATERIALS:

NATURAL STONE WALLS
TIMBER DOORS & WINDOWS
NON INTERLOCKING CLAY ROOF TILES
STONE QUOINS

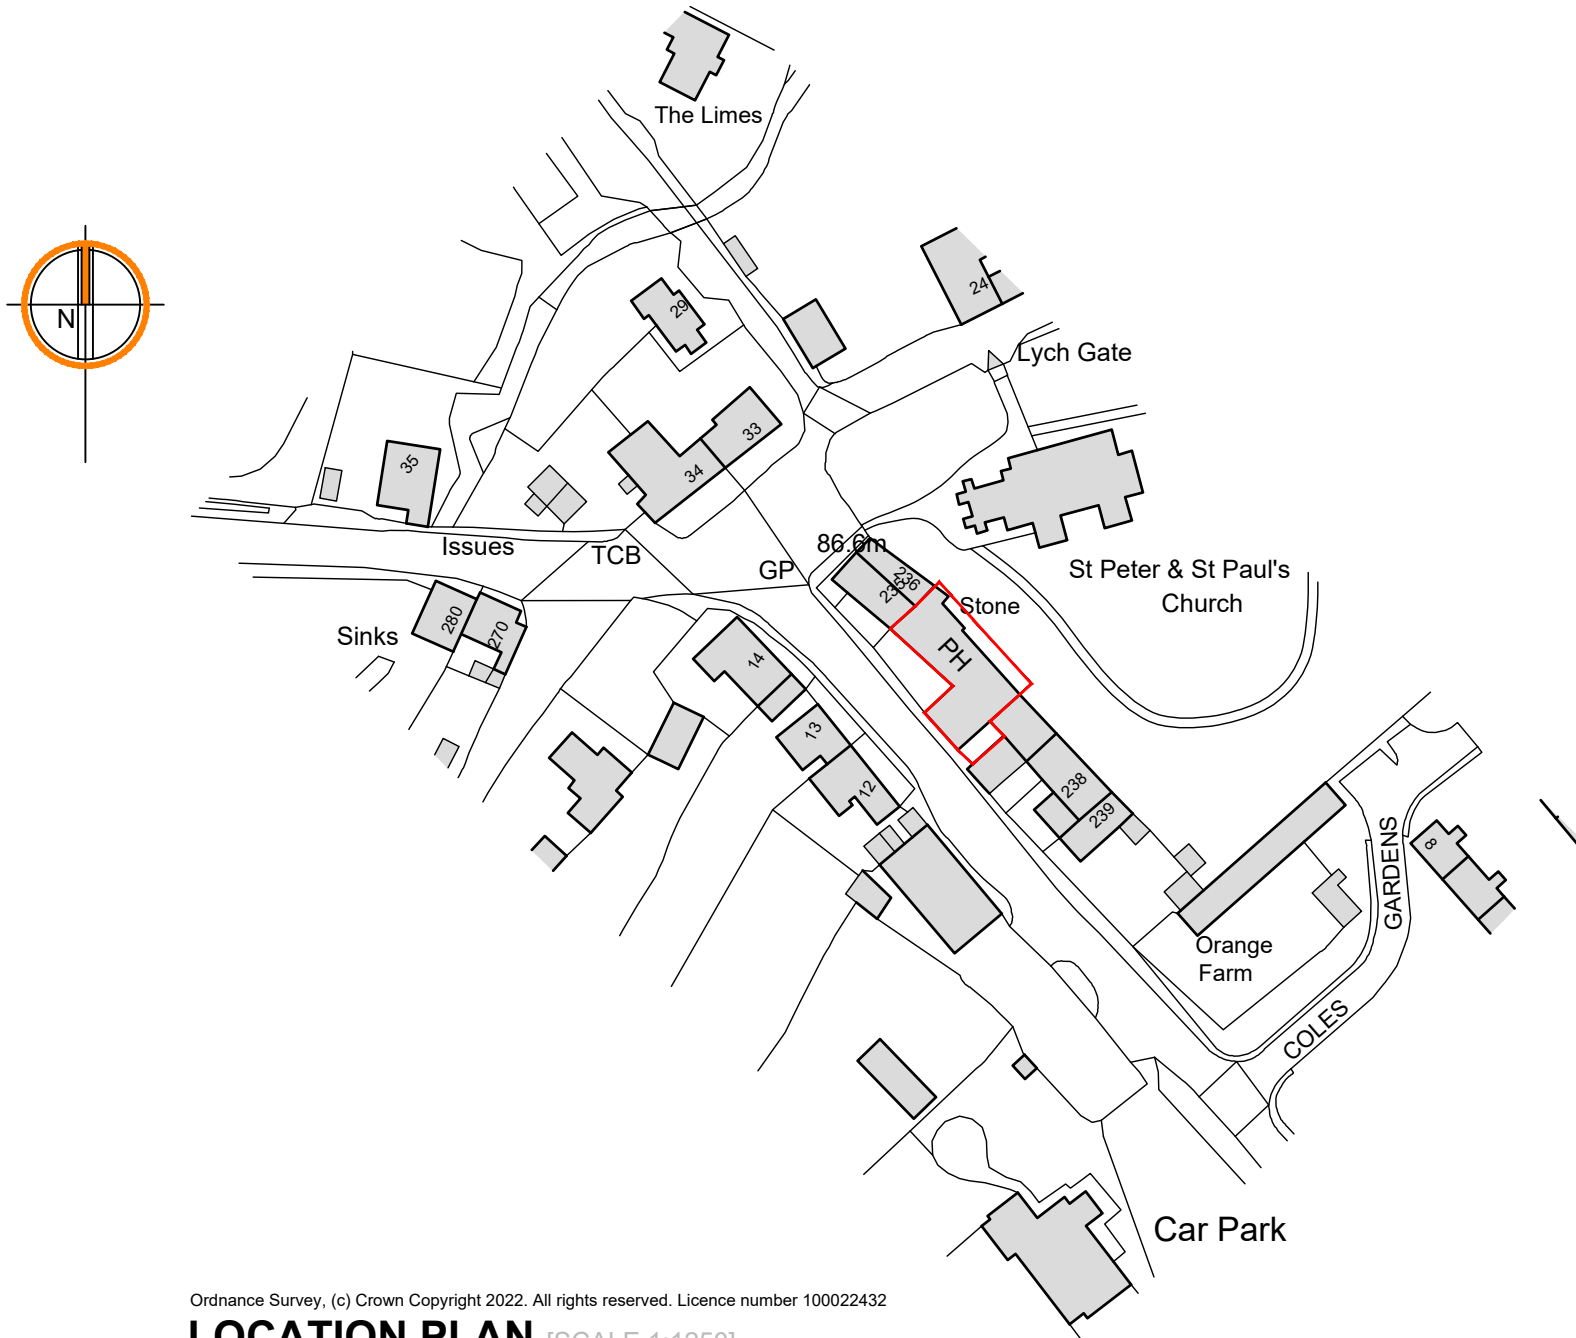


Ordnance Survey, (c) Crown Copyright 2022. All rights reserved. Licence number 100022432

LOCATION PLAN [SCALE 1:1250]



SITE PLAN [SCALE 1:500]

 

Revision:
A KS 08.06.2022 General Amendments Made

**Hill.Reading
Architects**

Chartered Architects, Coach House Studio,
34A Chamberlain Street, Wells, BA5 2PJ

01749 689060
mail@hillreading.co.uk

Client Mr A Miles

Job Jolliffe Arms,
High Street,
Kilmersdon
BA3 5TD

Title Plans & Elevations as EXISTING

Scale 1:50, 1:100, 1:500, 1:1250 @ A2

Date June 2022

Drawn KS

Checked OH

Org No H6531 / 001A