


First Floor Plan as Existing

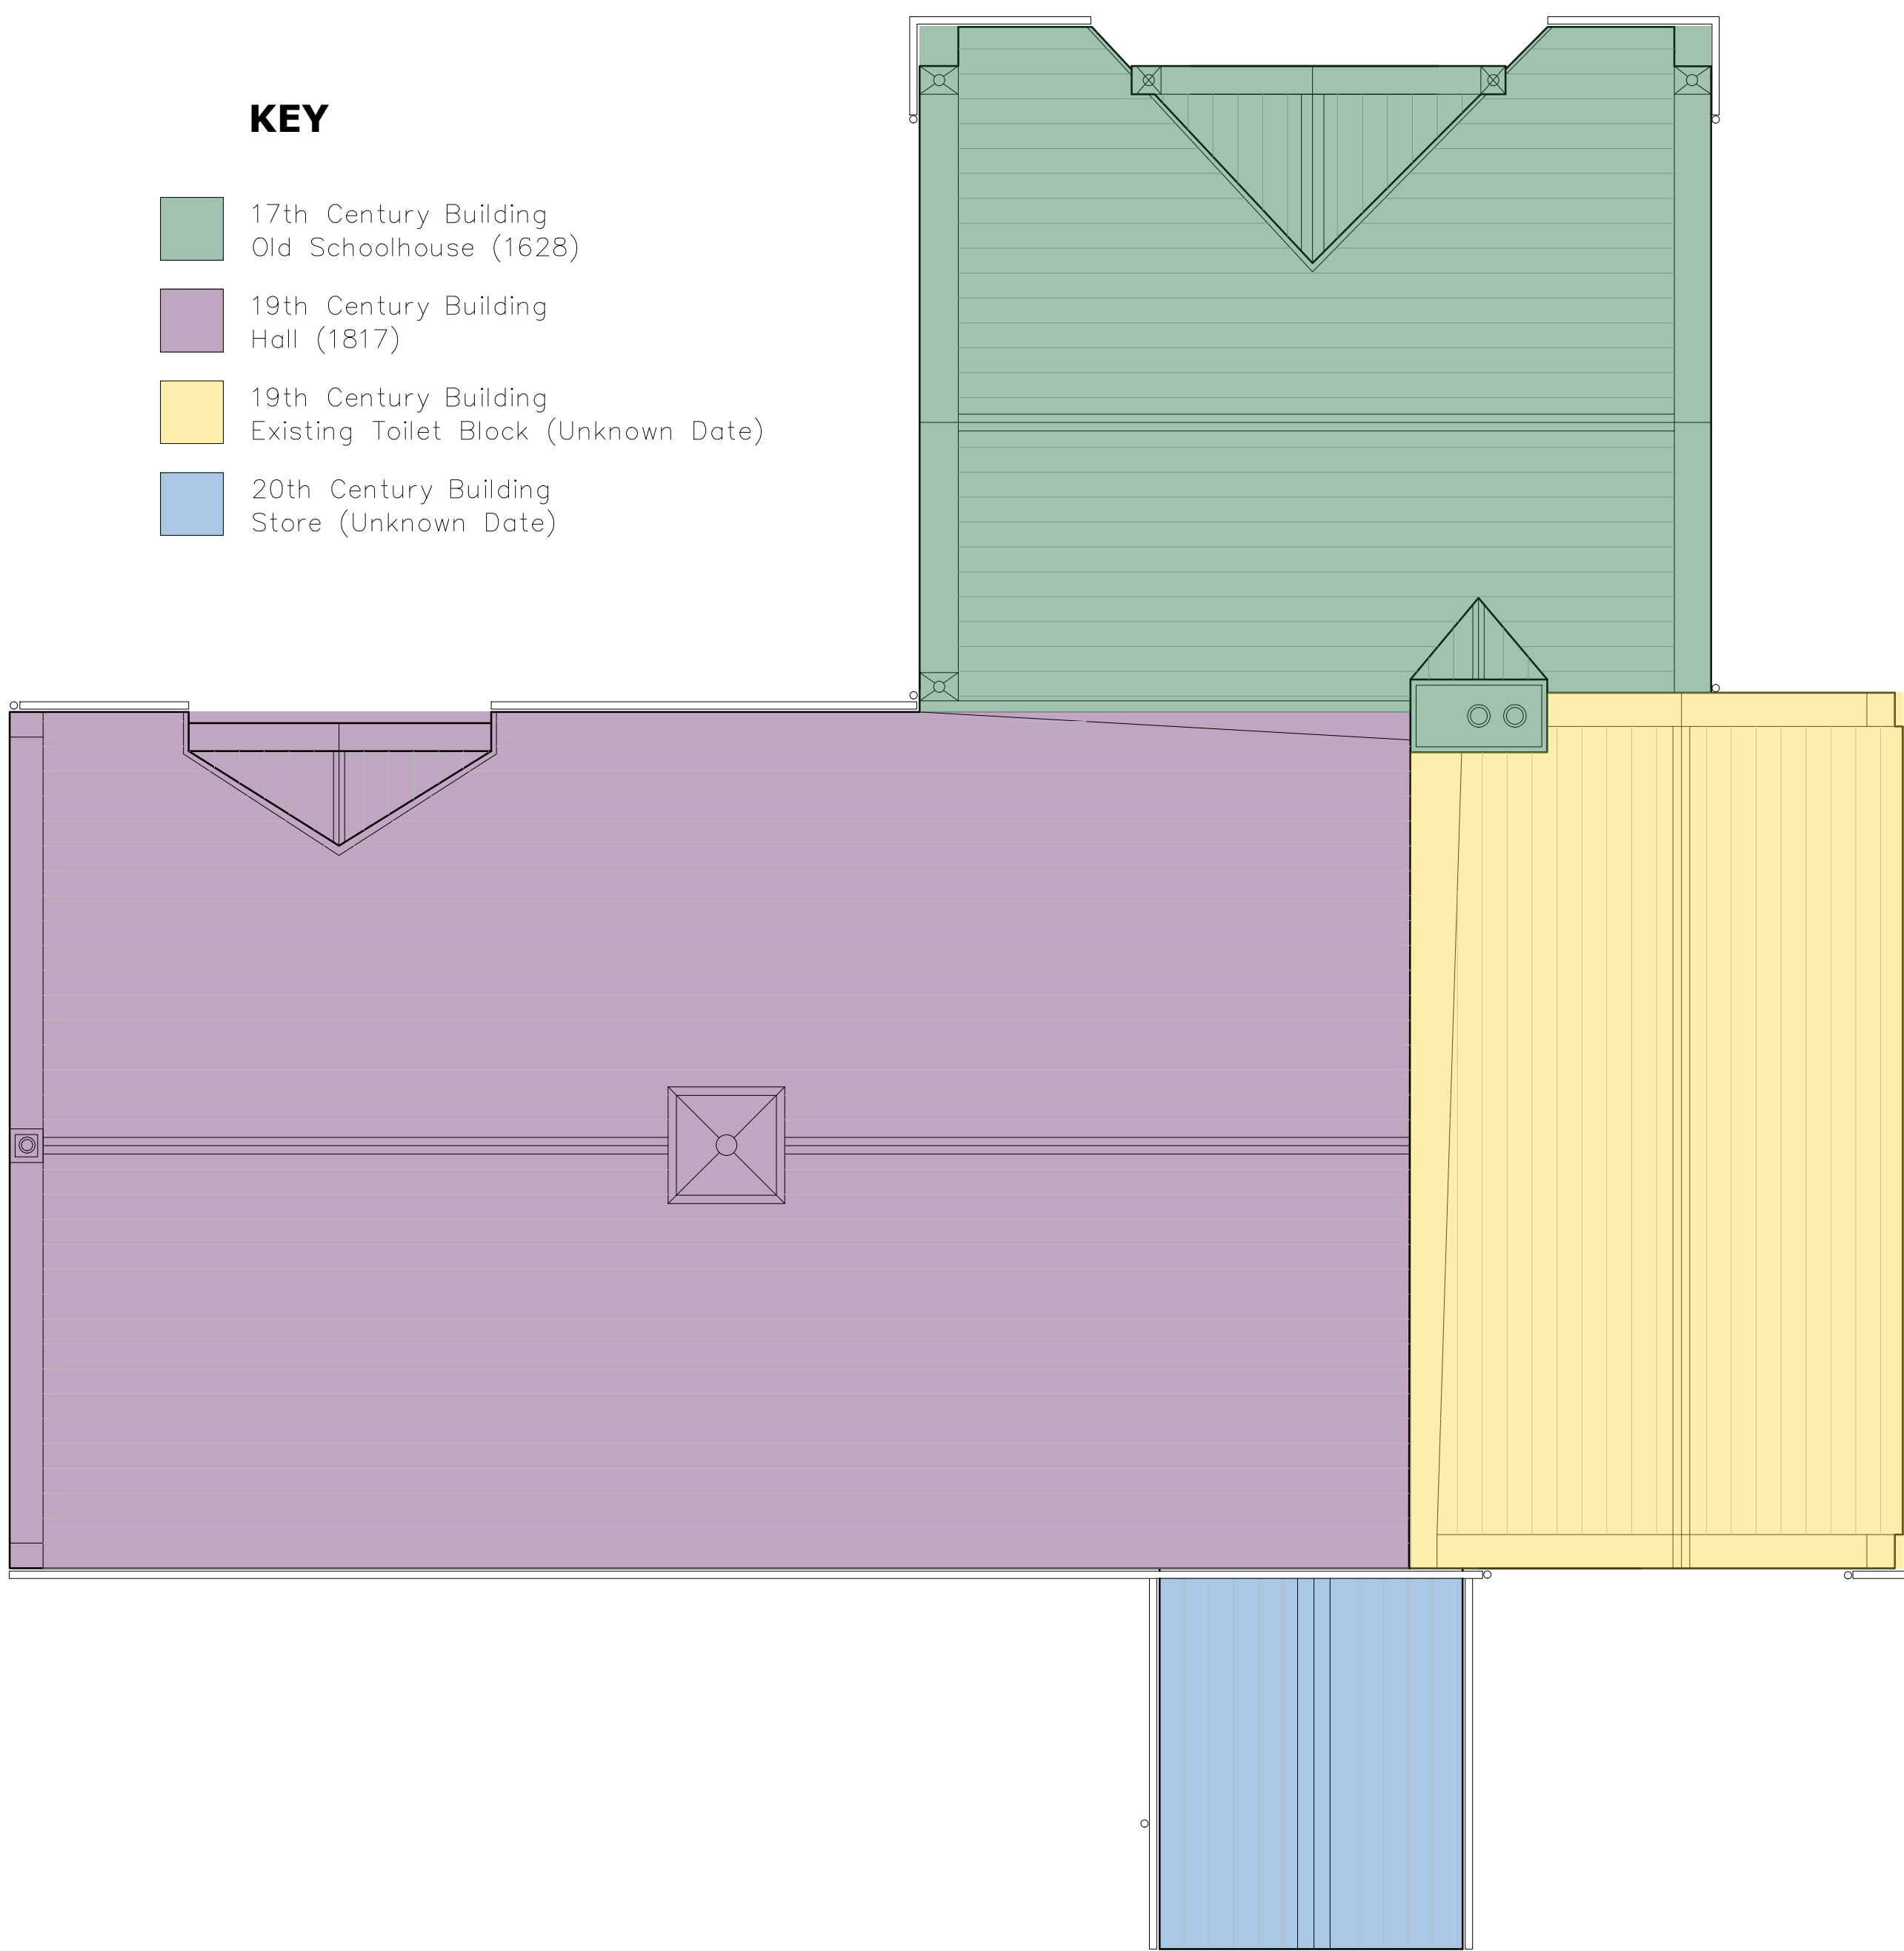

Roof Plan as Existing

KEY

- 17th Century Building
Old Schoolhouse (1628)
- 19th Century Building
Hall (1817)
- 19th Century Building
Existing Toilet Block (Unknown Date)
- 20th Century Building
Store (Unknown Date)

TENDER ISSUE

Contract		Nether Alderley Parish Hall		First Floor and Roof Plans as Existing	
Client		Nether Alderley Parish Council		Contract No. 1905 Drawn Ash.K Drawing No. 02	
Building / Structure		Nether Alderley Parish Hall		Date Jan 2020 Revision T 1 Scale 1:50 @ A1	
KEPCZYK PEARCE SANDERSON ARCHITECTS, SURVEYORS & HISTORIC BUILDING CONSULTANTS				Address: 75 Wilmslow Road, Handforth, Cheshire SK9 3EN Tel: 01625 400103	