



NOTE:
FINISH TO NEW IRONMONGERY TO BE CONFIRMED.
FIRE RISK ASSESSOR TO CONFIRM THE IRONMONGERY AND LOCK SYSTEM.

1. DO NOT SCALE FROM THIS DRAWING - USE FIGURED DIMENSIONS ONLY.
2. READ IN CONJUNCTION WITH ALL OTHER CONSULTANTS / SPECIALISTS DRAWINGS, REPORT ANY DISCREPANCIES BEFORE AFFECTED WORK COMMENCES.
3. ALL SETTING OUT DIMENSIONS TO BE CHECKED ON SITE BY CONTRACTOR BEFORE WORK COMMENCES.
4. THIS DRAWING REMAINS COPYRIGHT OF KEPCZYK PEARCE SANDERSON LTD. COPY / DISTRIBUTE ONLY WITH CONSENT OF THE AUTHOR.

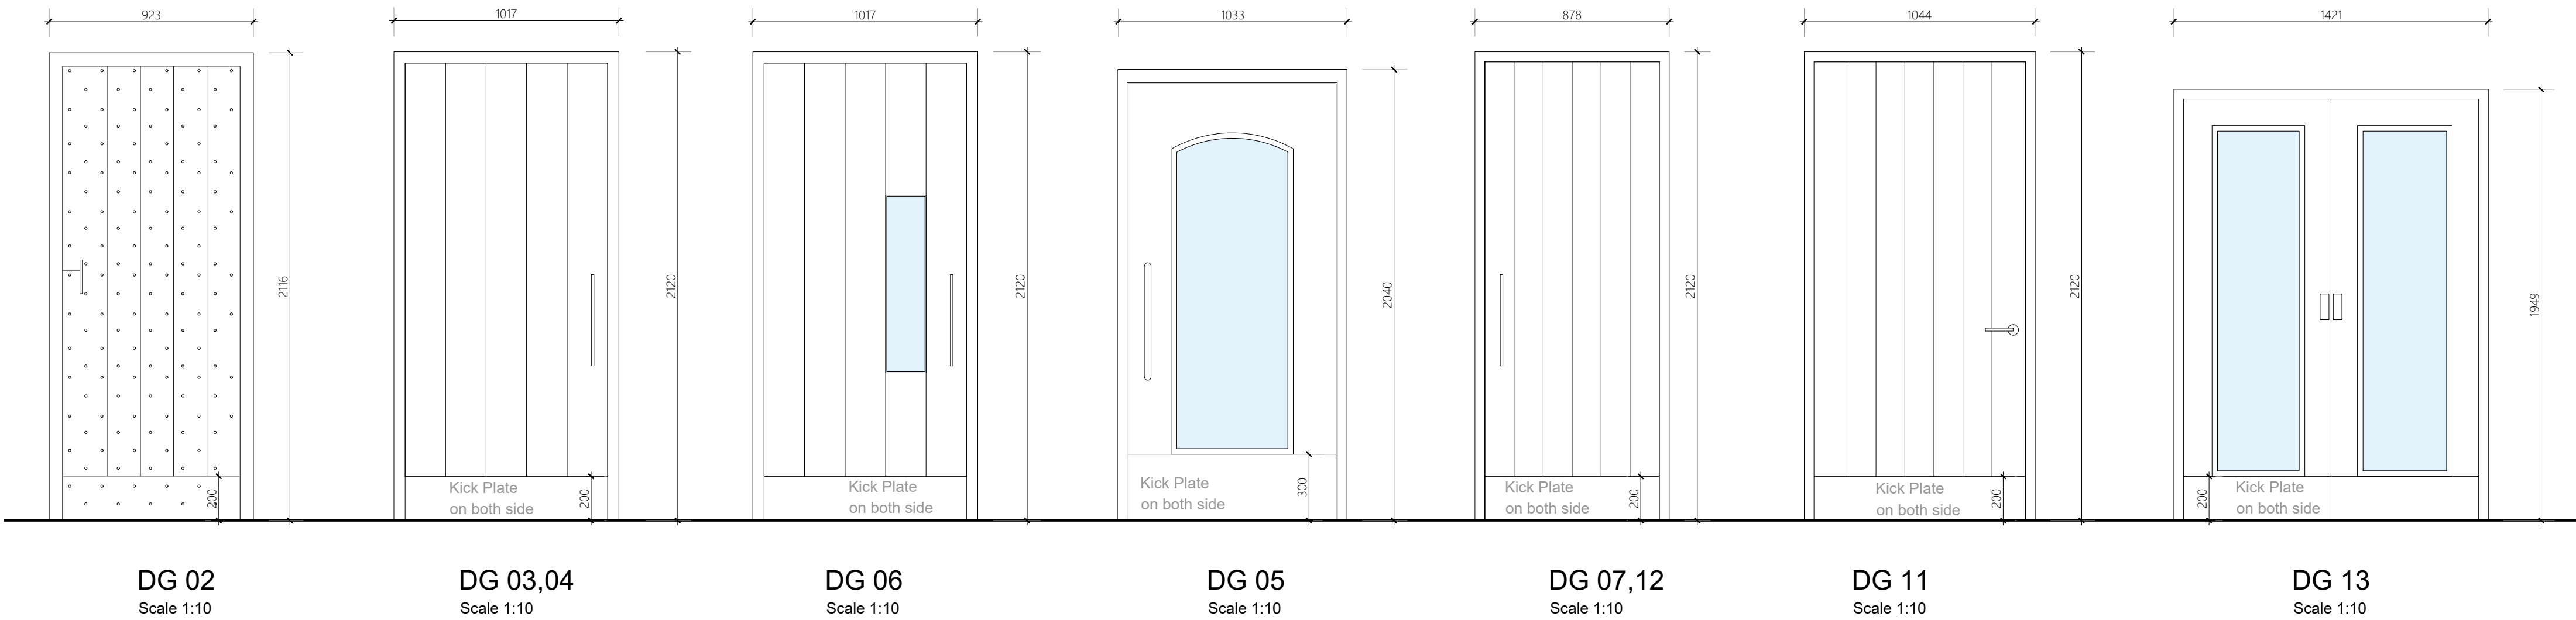

NOTE:
Additional panel to be added to the bottom of existing door to suit the new door height. Stained to match the existing. Existing door frame to be extended (splice) and match the colour to existing.

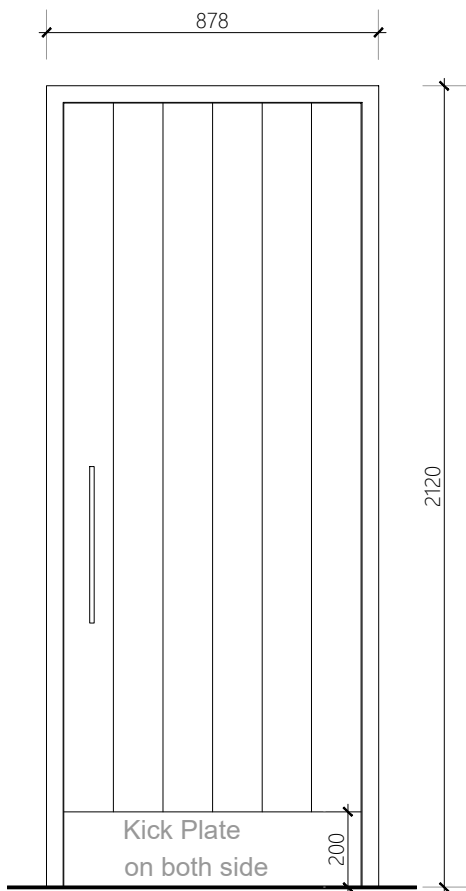

DOOR SCHEDULE : FIRST FLOOR						
Door Ref	Door Size Structural (widthxheight)	New/Existing Door	Door Location		Fire Door	Comments
DF 01	930 x 2100mm	Existing	FR 01	External	No -	Make Good
DF 02	930 x 2100mm	Existing	FR 02	Internal	No -	Make Good, add Fire and Smoke Seal
DF 03	750 x 2100mm	New	FR 03	Internal	No -	-

● New Door
● Allow for fire & smoke seal to be installed.
NOTE: ALL DIMENSIONS ARE APPROXIMATE.

DOOR SCHEDULE : GROUND FLOOR							
Door Ref	Door Size Structural (widthxheight)	New/Existing Door	Door Location		Fire Door	Self Closing	Comments
DG 01	930 x 2100mm	Existing	R 01	External	No -	No	Make Good
DG 02	930 x 2100mm	Existing	R 01	Internal	No -	-	Make Good, add Fire and Smoke Seal
DG 03	1050 x 2200mm	New	R 02	Internal	Yes -	Yes	-
DG 04	1050 x 2200mm	New	R 03	Internal	Yes -	Yes	CAM Action- Delayed
DG 05	1050 x 2200mm	New	R 03	External	No -	Yes	Vision Panel/ Vertical boarded
DG 06	920 x 2200mm	New	R 04	Internal	Yes FDS30	Yes	-
DG 07	920 x 2200mm	New	R 04	Internal	Yes FDS30	Yes	CAM Action- Delayed
DG 08	680 x 1900mm	New	R 04	Internal	No -	No	cubical door/ colour and finish to be confirmed
DG 09	680 x 1900mm	New	R 06	Internal	No -	No	cubical door/ colour and finish to be confirmed
DG 10	680 x 2000mm	New	R 06	Internal	No -	No	cubical door/ colour and finish to be confirmed
DG 11	1050 x 2200mm	New	R 05	Internal	Yes FDS30	No	Vision Panels
DG 12	920 x 2200mm	New	R 06	Internal	Yes FDS30	Yes	CAM Action- Delayed
DG 13	1420 x 2200mm	New	R 07	External	No -	No	Glazed Double Fire Exit Door with push pads, laminated toughened glass with manifestation

● New Door
● Allow for fire & smoke seal to be installed.
NOTE: ALL DIMENSIONS ARE APPROXIMATE.

TENDER ISSUE

Contract	Nether Alderley Parish Hall	Door Schedule	Contract No.	1905	Drawn	Ash.K	Drawing No.	24
Client	Nether Alderley Parish Council		Date	Jan 2020	Revision	T 1	Scale	As Noted @ A1
Building / Structure	Nether Alderley Parish Hall							
KEPCZYK PEARCE SANDERSON ARCHITECTS, SURVEYORS & HISTORIC BUILDING CONSULTANTS		Address: 75 Wilmslow Road, Handforth, Cheshire SK9 3EN Tel: 01625 400103						