
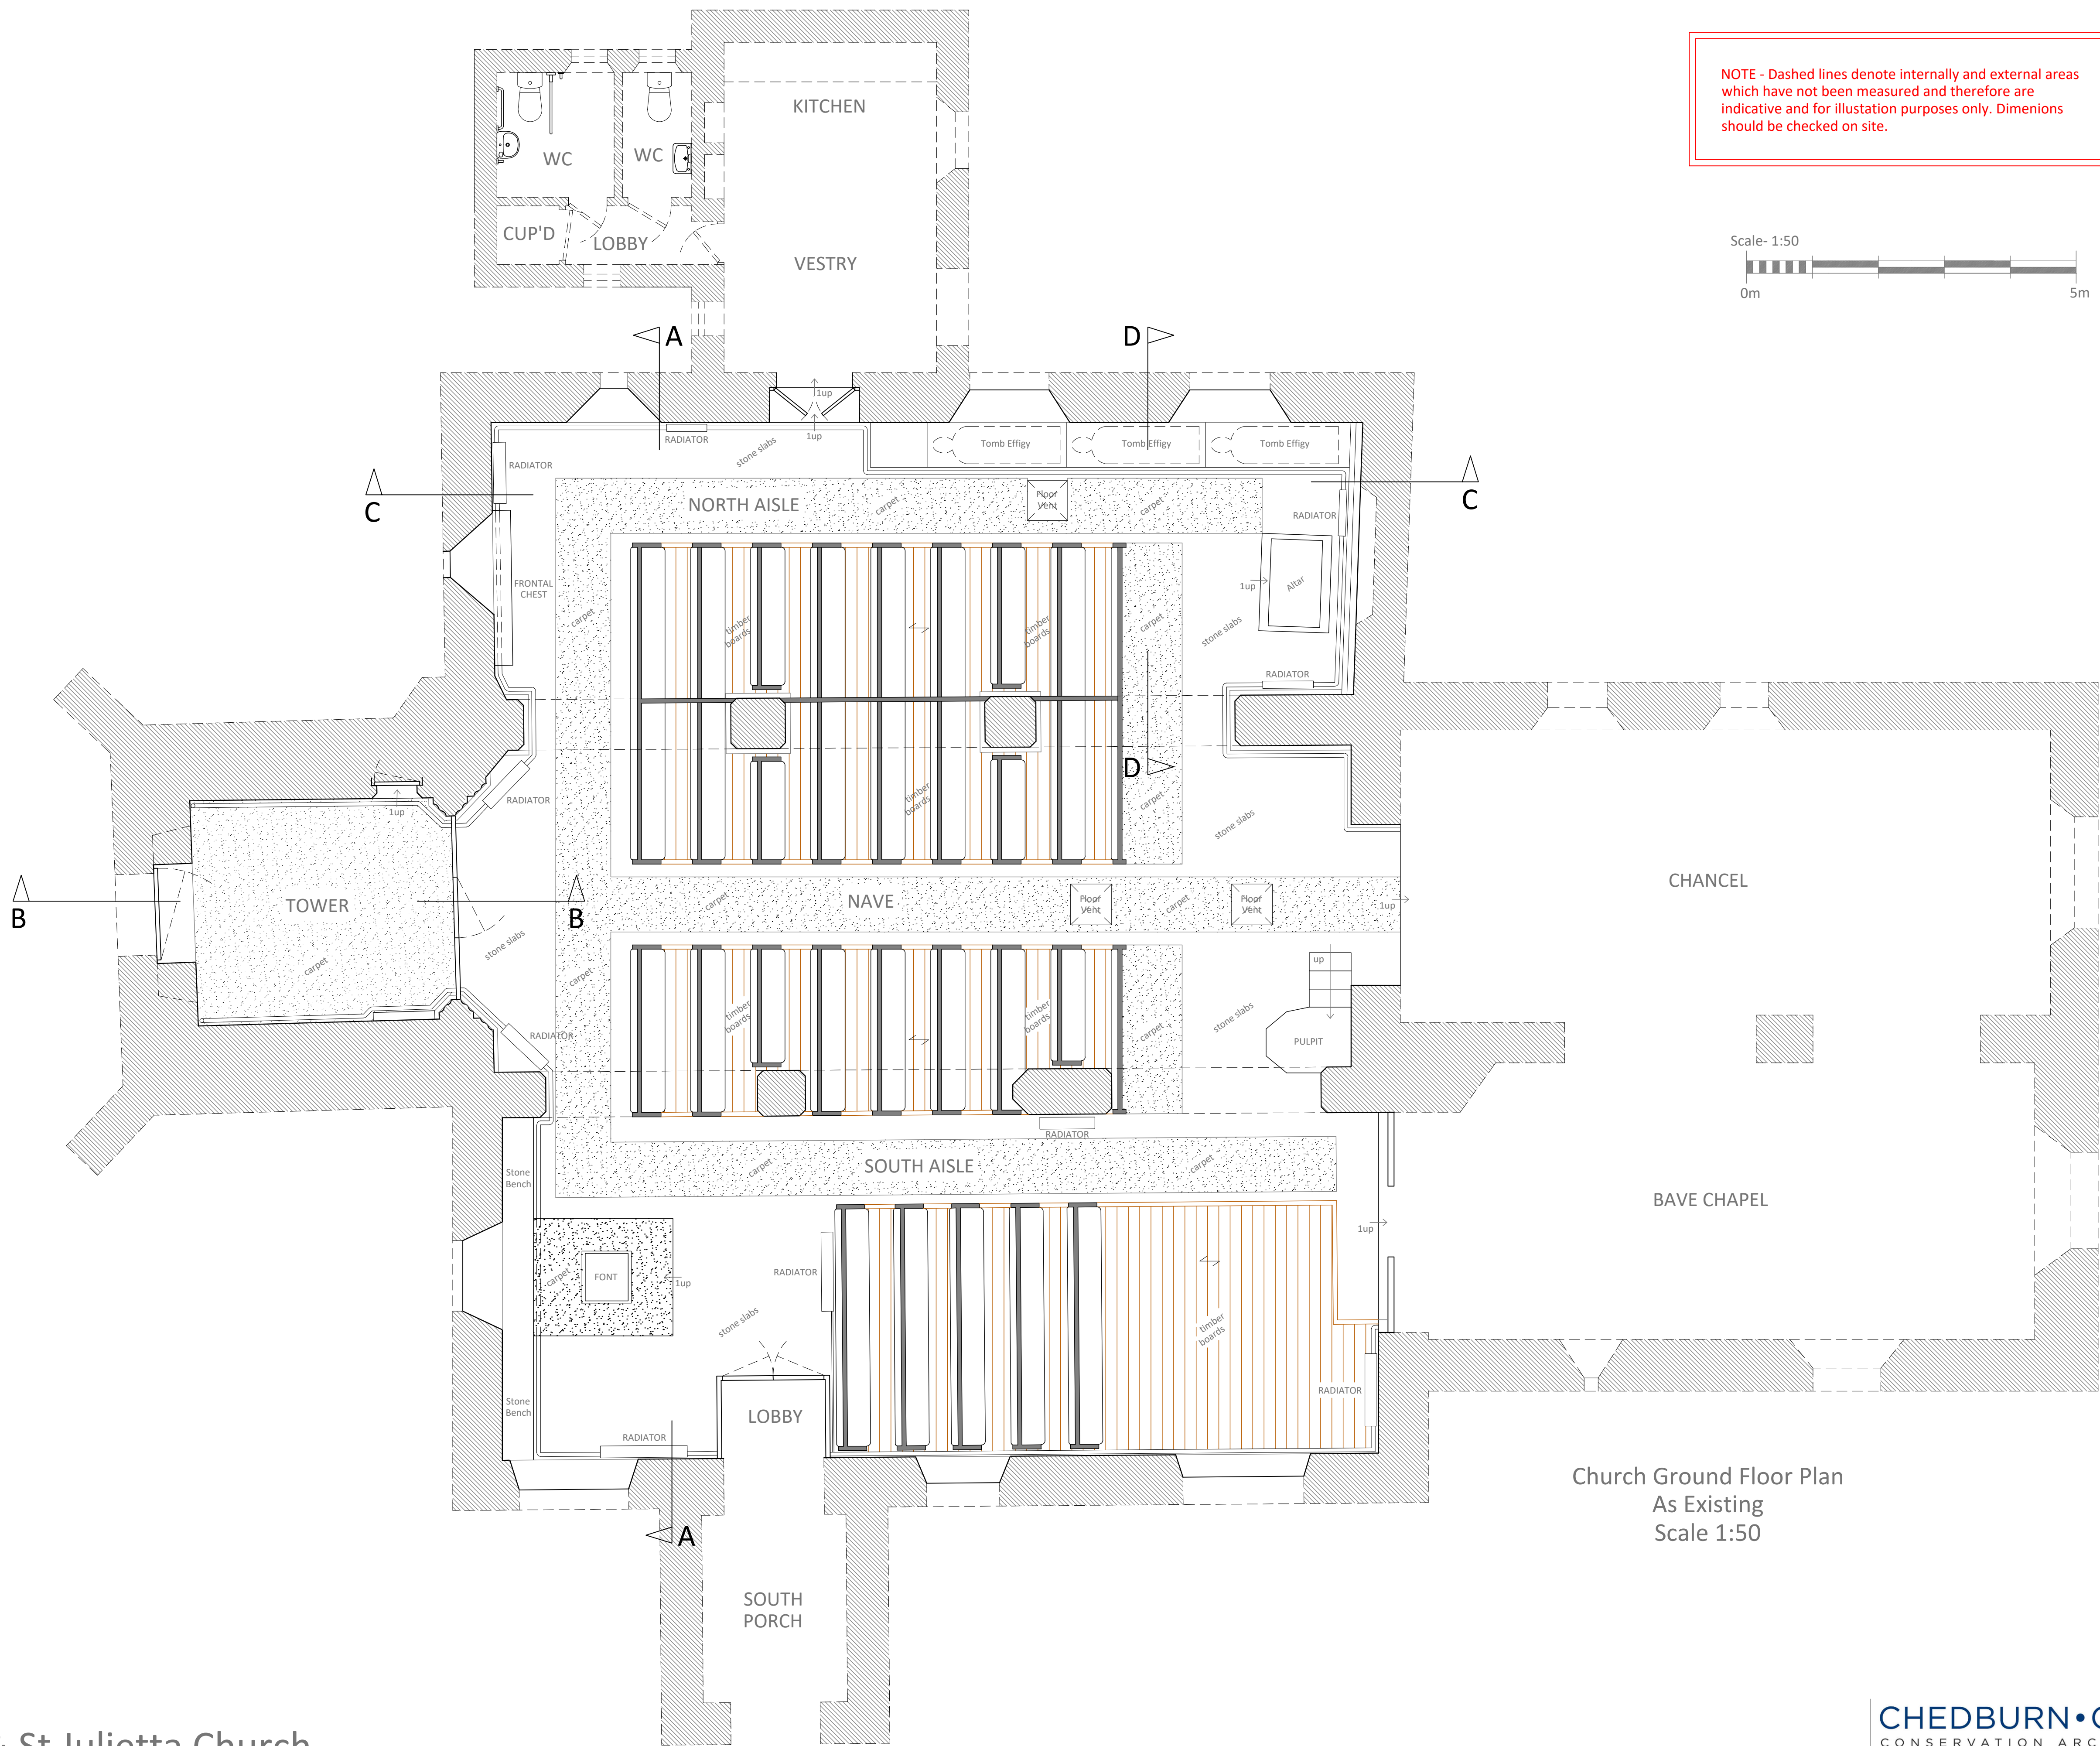


NOTE - Dashed lines denote internally and external areas which have not been measured and therefore are indicative and for illustration purposes only. Dimensions should be checked on site.

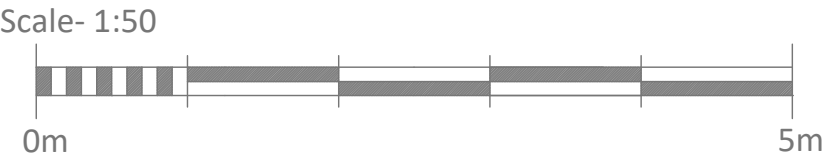

Church Ground Floor Plan  
As Existing  
Scale 1:50

St Quiricus & St Julietta Church  
Tickenham

As Existing

**CHEDBURN•Codd**  
CONSERVATION ARCHITECTS  
*Historic Building Consultants*

Glove Factory Studios, 1 Brook Lane, Holt,  
Bradford-on-Avon, Wiltshire BA14 6RL  
T: 01225 859999 www.chedburn.com e: chedburn@chedburn.com

A 06.03.23 - Additional Section Added			
Project	St Quiricus & St Julietta Church Tickenham		
Drawing	Church Floor Plan As Existing		
Stage			
Drawing No.	Scale	Date	
207/30a	1:50 @ A1	Dec 2022	