

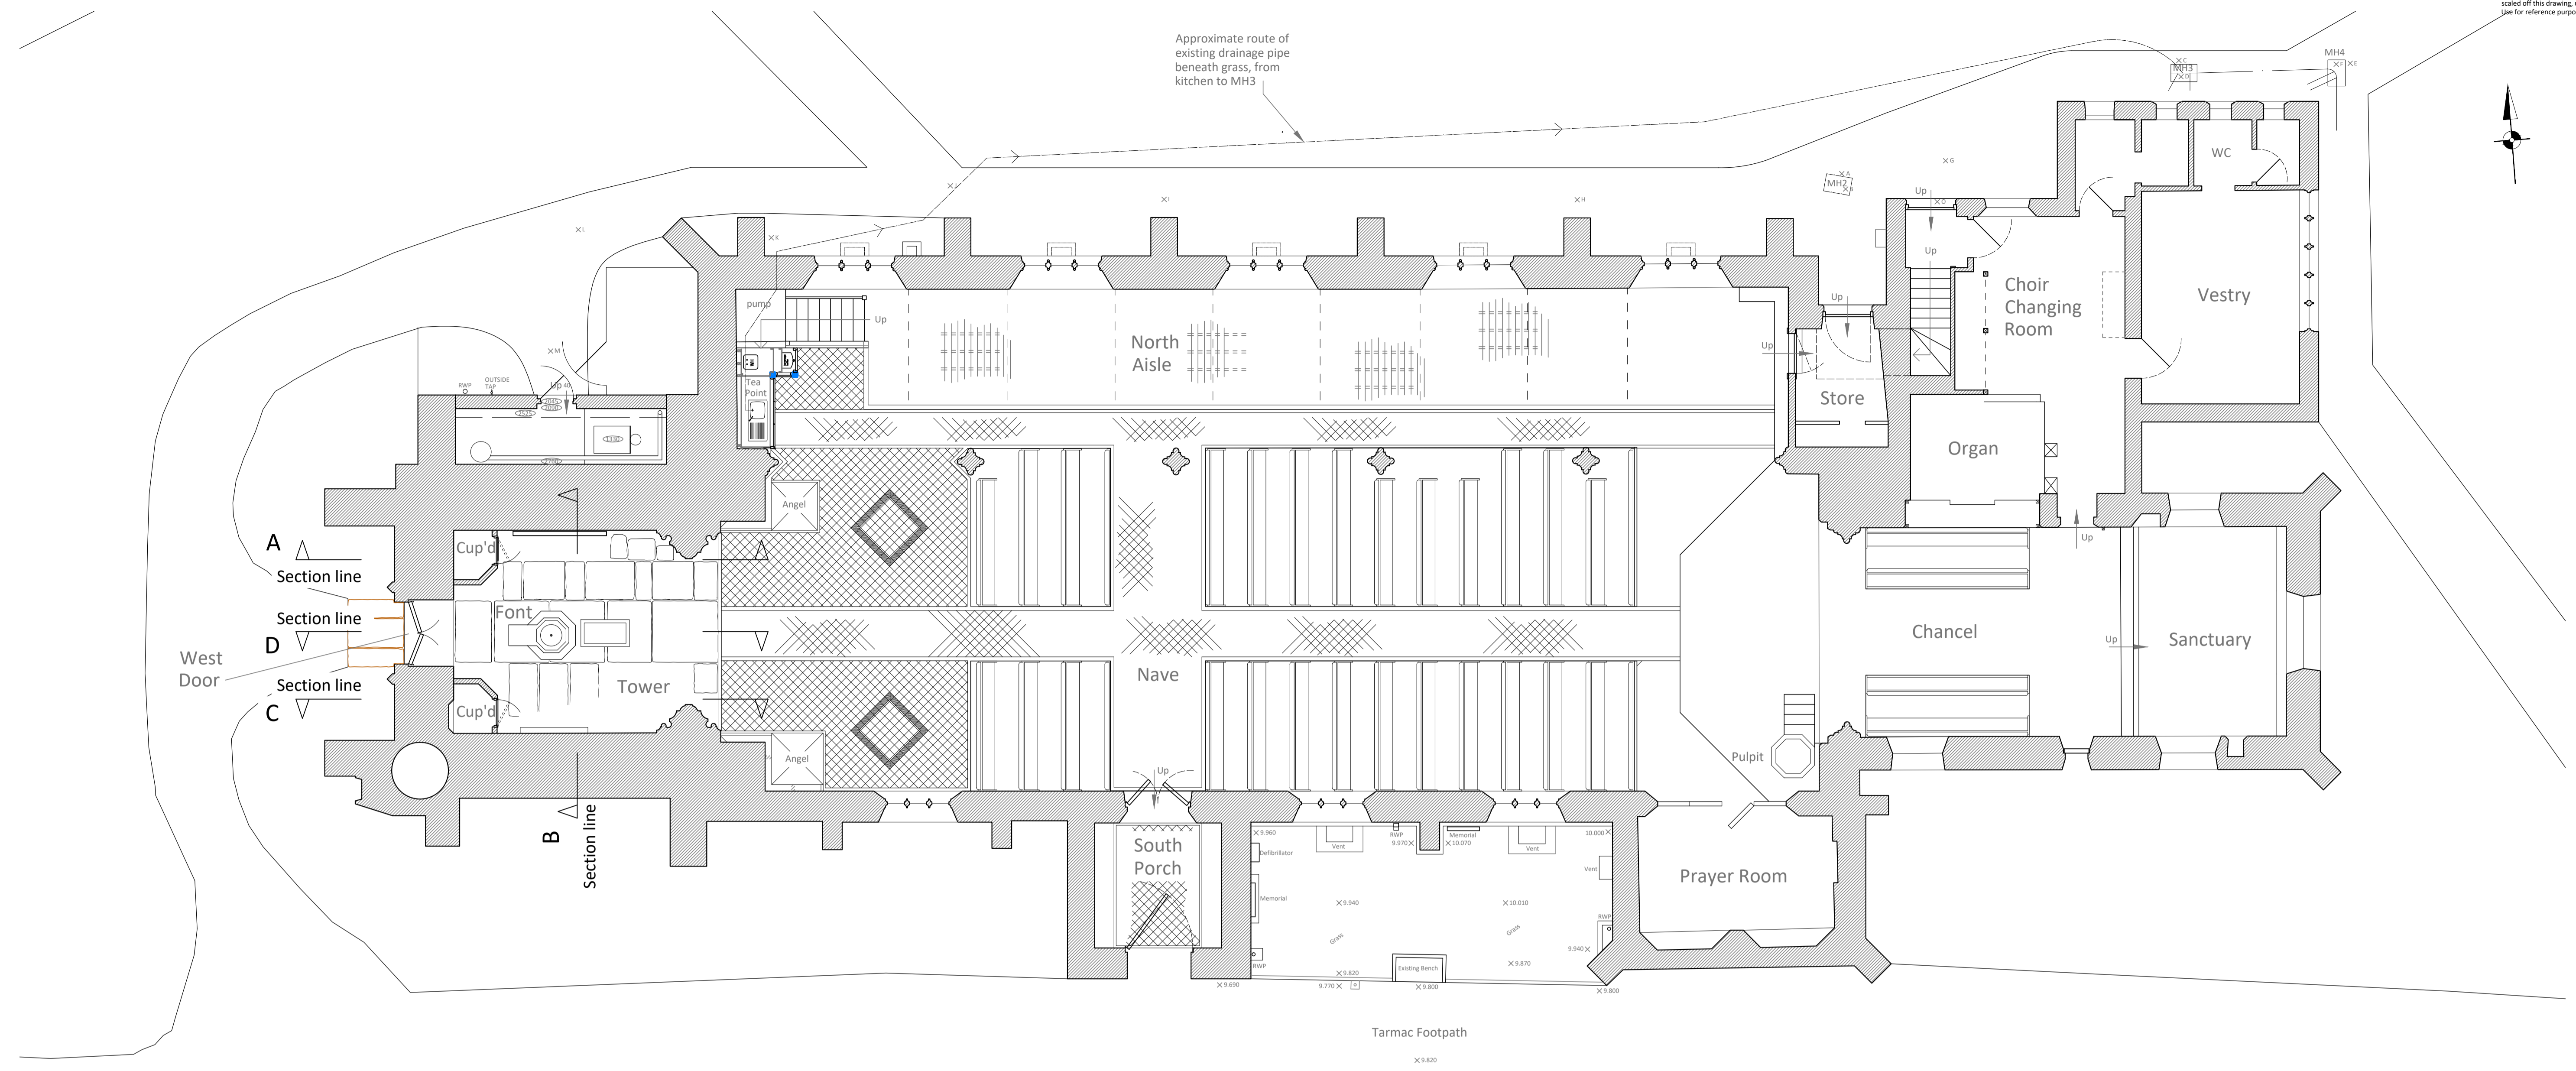



No responsibility is taken for measurements scaled off this drawing, unless otherwise stated. Use for reference purposes only.

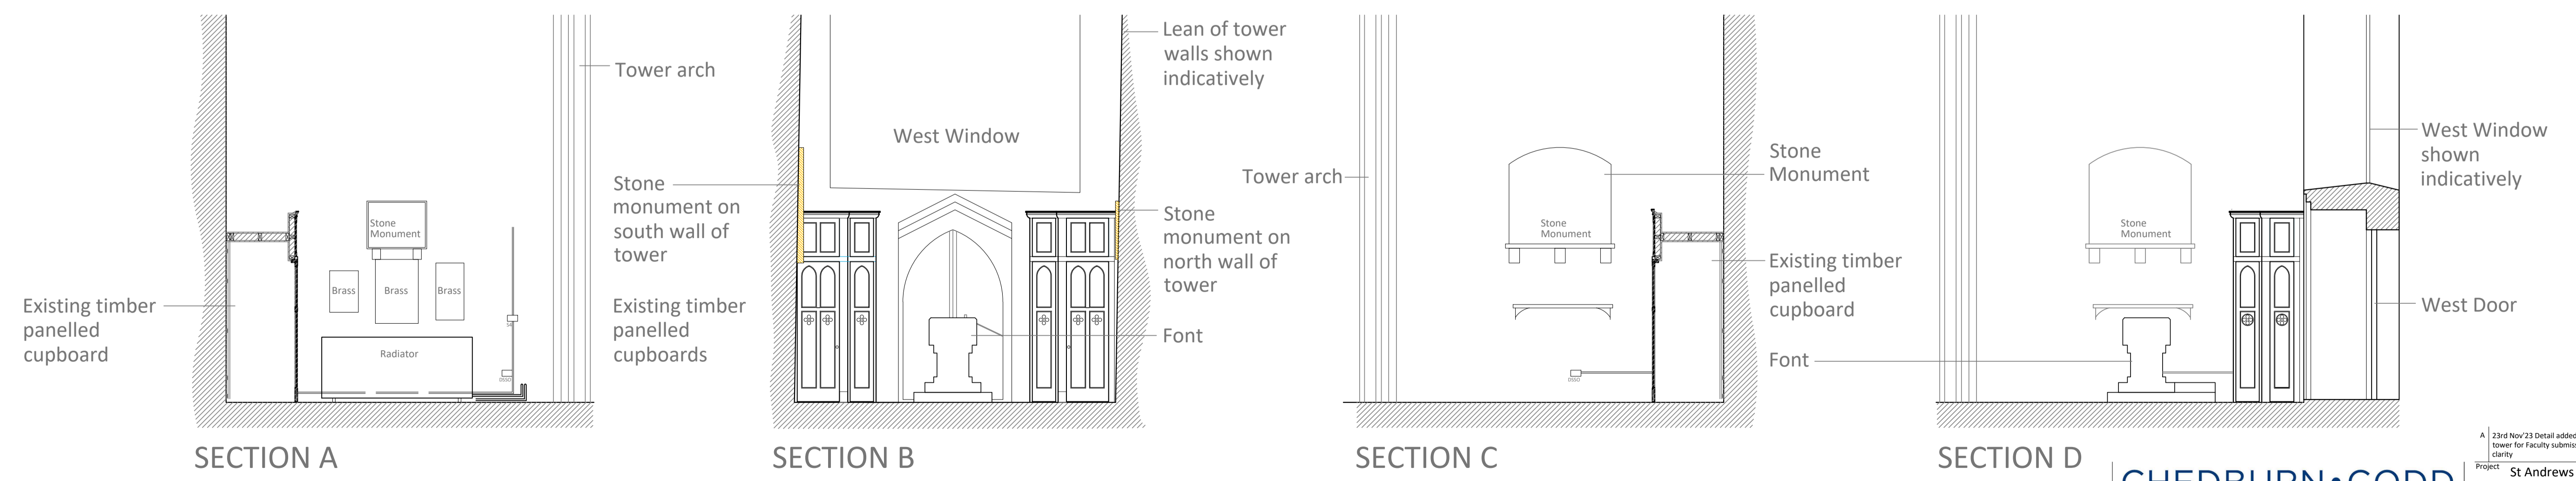

GROUND FLOOR PLAN - SCALE 1:75

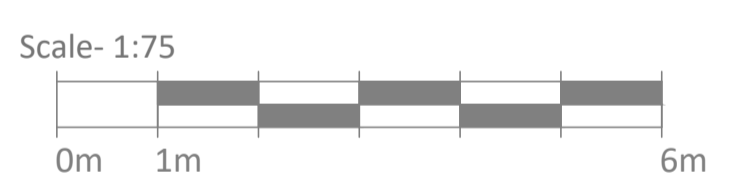

WEST END INTERIOR SECTIONS - SCALE 1:50

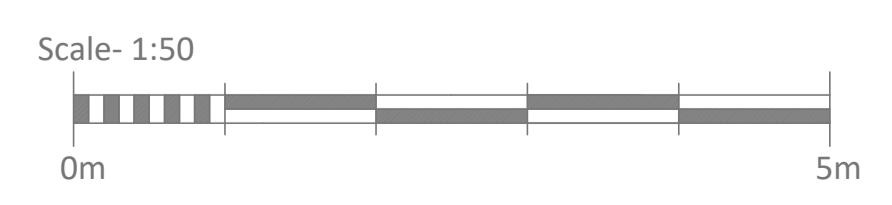

CHEDBURN • CODD
CONSERVATION ARCHITECTS
Historic Building Consultants

Glove Factory Studios, 1 Brook Lane, Holt, Bradford-on-Avon, Wiltshire BA14 6RL
T: 01225 859999 www.chedburn.com e: chedburn@chedburn.com

Project: St Andrew's Church Burnham-on-Sea
Drawing: Church Floor Plan & Elevations As Existing
Stage: Faculty
Drawing No: 0609/002/A Scale: AS @ A1 Date: Aug 2022