



CHURCH RE-ORDERING | FACULTY

ST. ANDREW'S CHURCH, CHEDDAR & **communion**

PROJECT DETAILS

PROJECT CONTACT: MR P TULLETT
ST. ANDREW'S CHURCH
CHEDDAR
BS27 3RF

ARCHITECT DETAILS


STUDIO 1, THE GRANGE
SHELWICK, HEREFORD,
HR1 3AW
T. 01432 344300
INFO@COMMUNIONDESIGN.COM
WWW.COMMUNIONDESIGN.COM

KEY

ITEM DESCRIPTION

NOTE, PEW. NUMBERING TAKEN FROM NADFAS SURVEY

- VICTORIAN PEW ENDS
- PRE-REFORMATION PEW ENDS AND DECORATIVE PANNELLING
- PEWS THAT HAVE BEEN REMOVED
- PEWS RELOCATED FROM EARLIER POSITIONS
- INDIVIDUAL PEW ENDS IDENTIFIED IN NADFAS REPORT

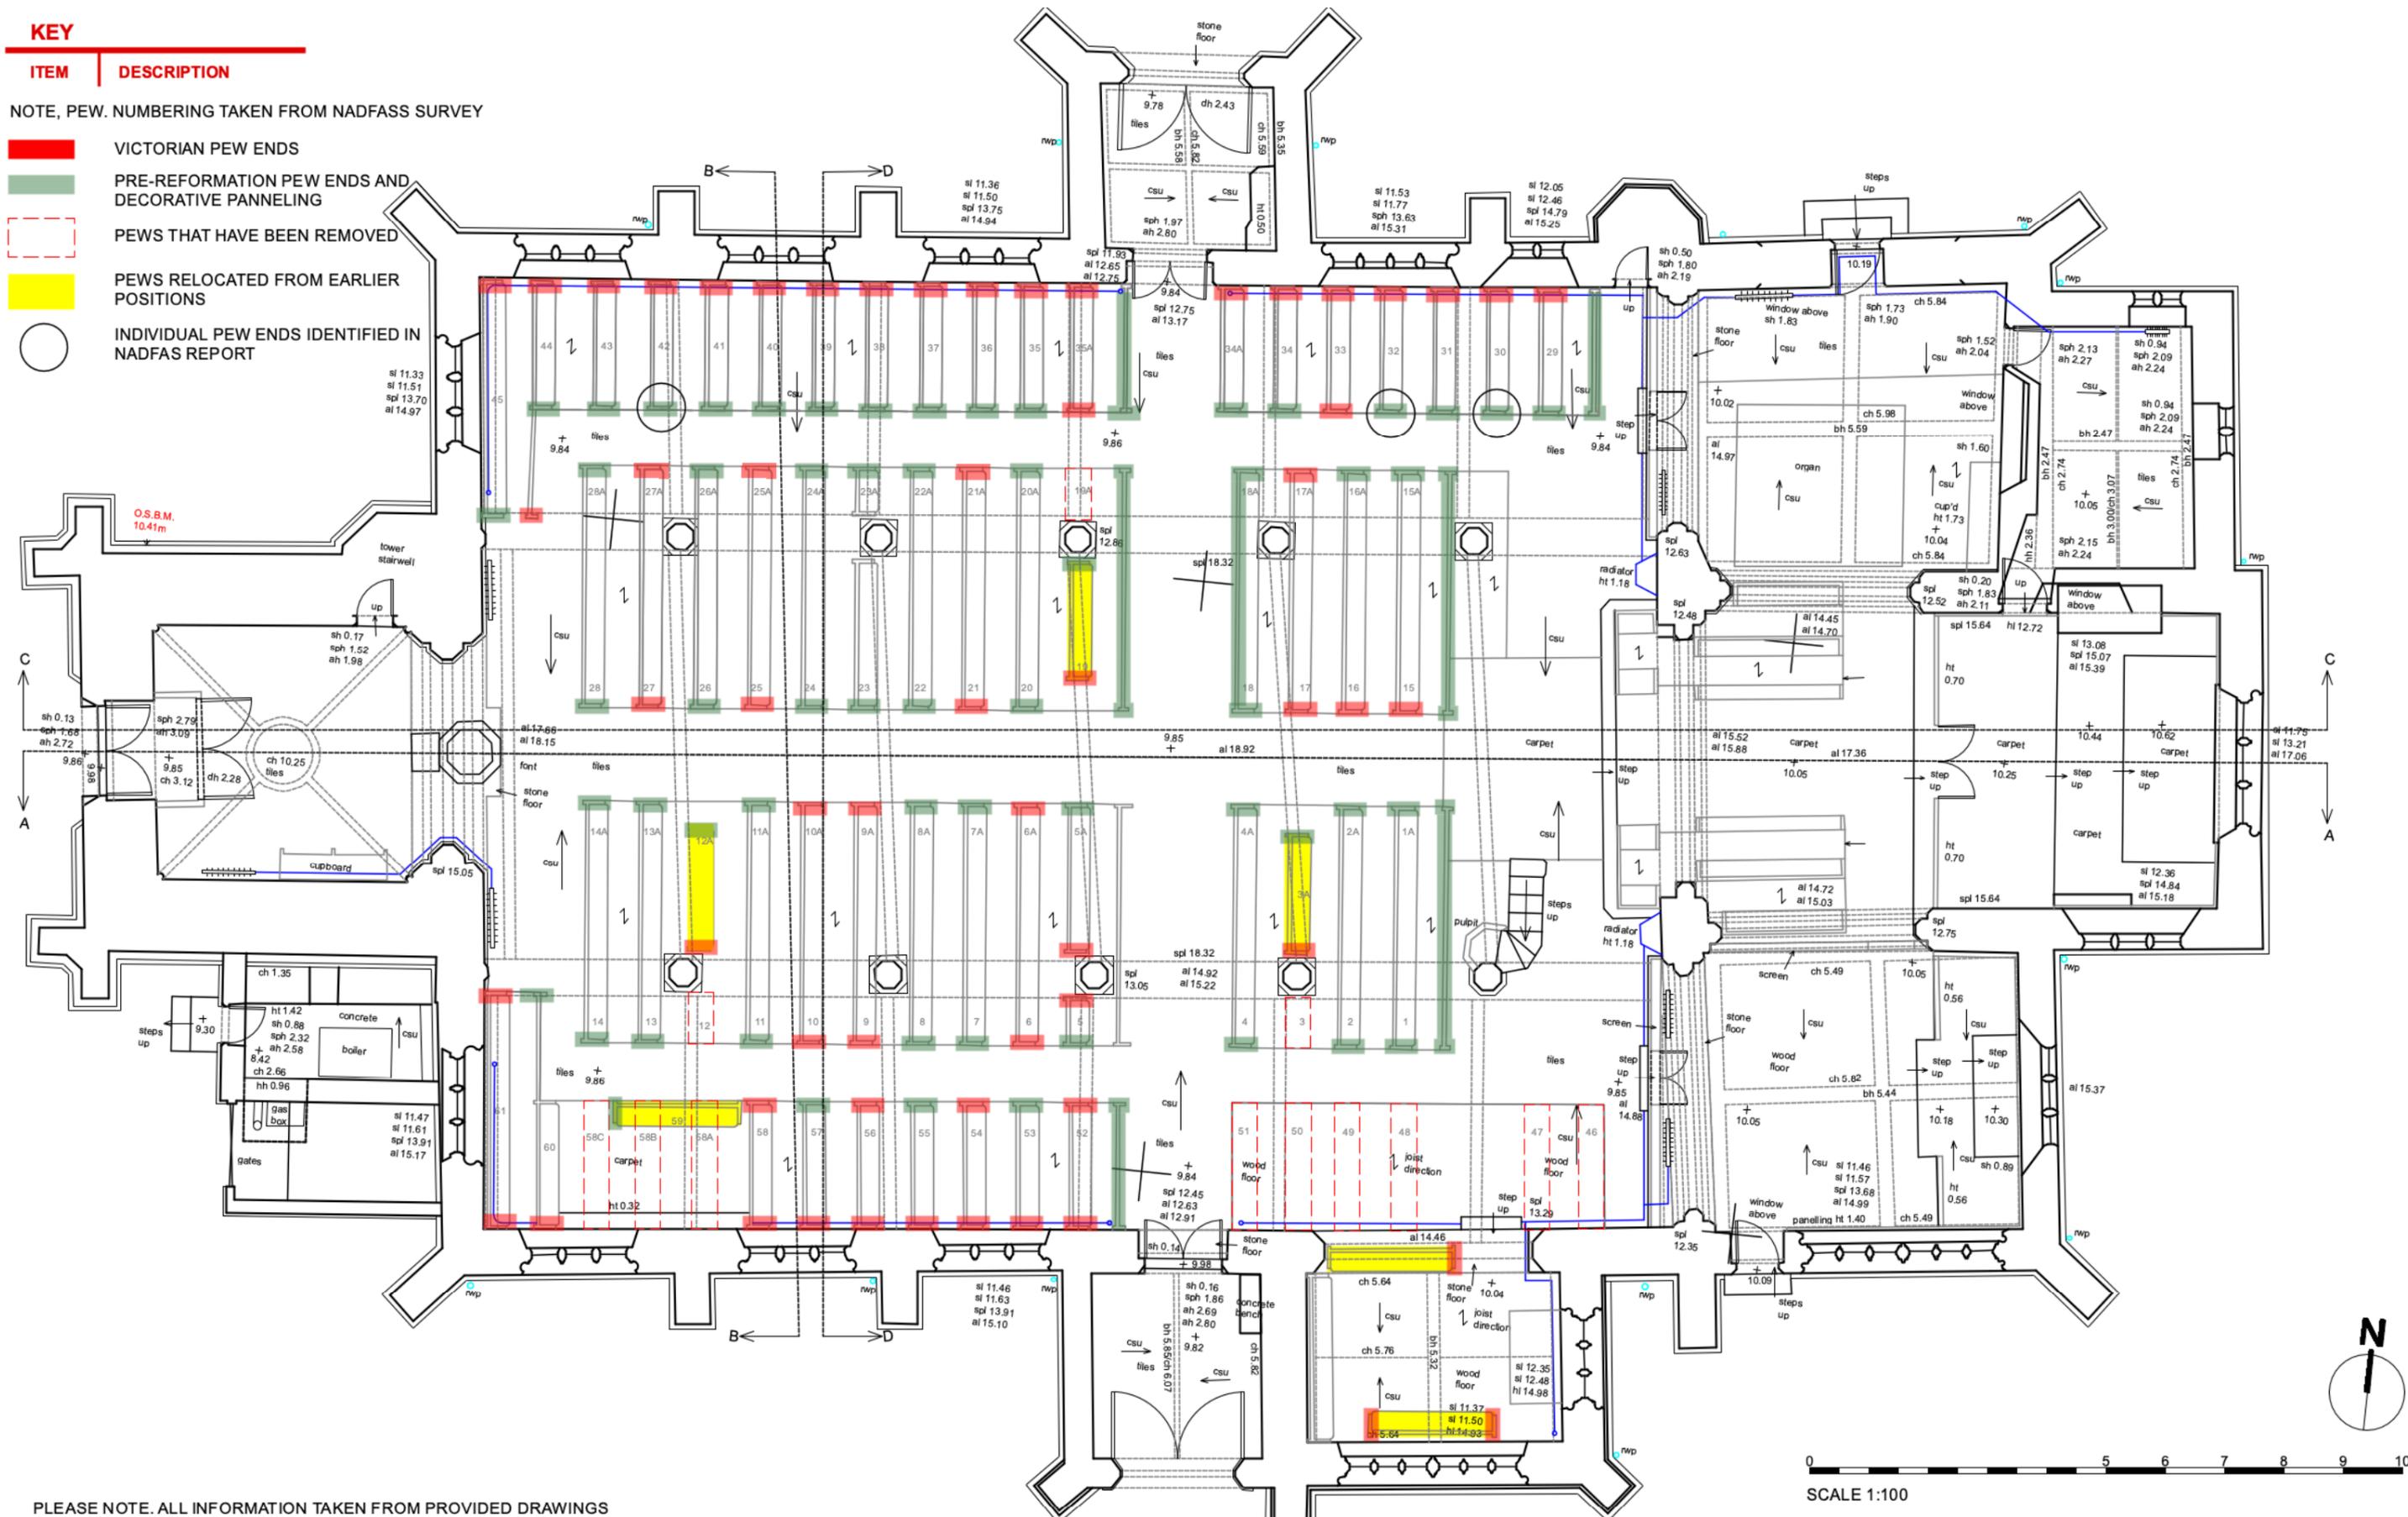

PLEASE NOTE. ALL INFORMATION TAKEN FROM PROVIDED DRAWINGS



Contact:
 STUDIO 1, THE GRANGE
 SHELWICK, HERFORD,
 HR1 3AW
 T. 01432 344300
 INFO@COMMUNIONDESIGN.COM
 WWW.COMMUNIONDESIGN.COM

Notes:


1. DO NOT SCALE OFF THIS DRAWING
2. REPORT DISCREPANCIES TO THE ARCHITECT
3. THIS DRAWING IS TO BE READ WITH ALL RELEVANT SPECIFICATIONS AND OTHER INFORMATION ISSUED BY THE ARCHITECT, ENGINEERS & OTHER SPECIALISTS
4. THIS DRAWING IS COPYRIGHTED TO COMMUNION LTD

Drawing Title:
EXISTING GROUND FLOOR PLAN


Client:
 ST ANDREWS CHURCH

Project:
 CHURCH RE-ORDERING

Rev.	Date	Amendment	FACULTY		
			Job No:	Job Stage:	Drawing No:
			A308	13.03	E. 10
			Drwn by:	Chkd by:	Scale:
			AJC	AJC	1:100 @ A3
					Date:
					24.01.14

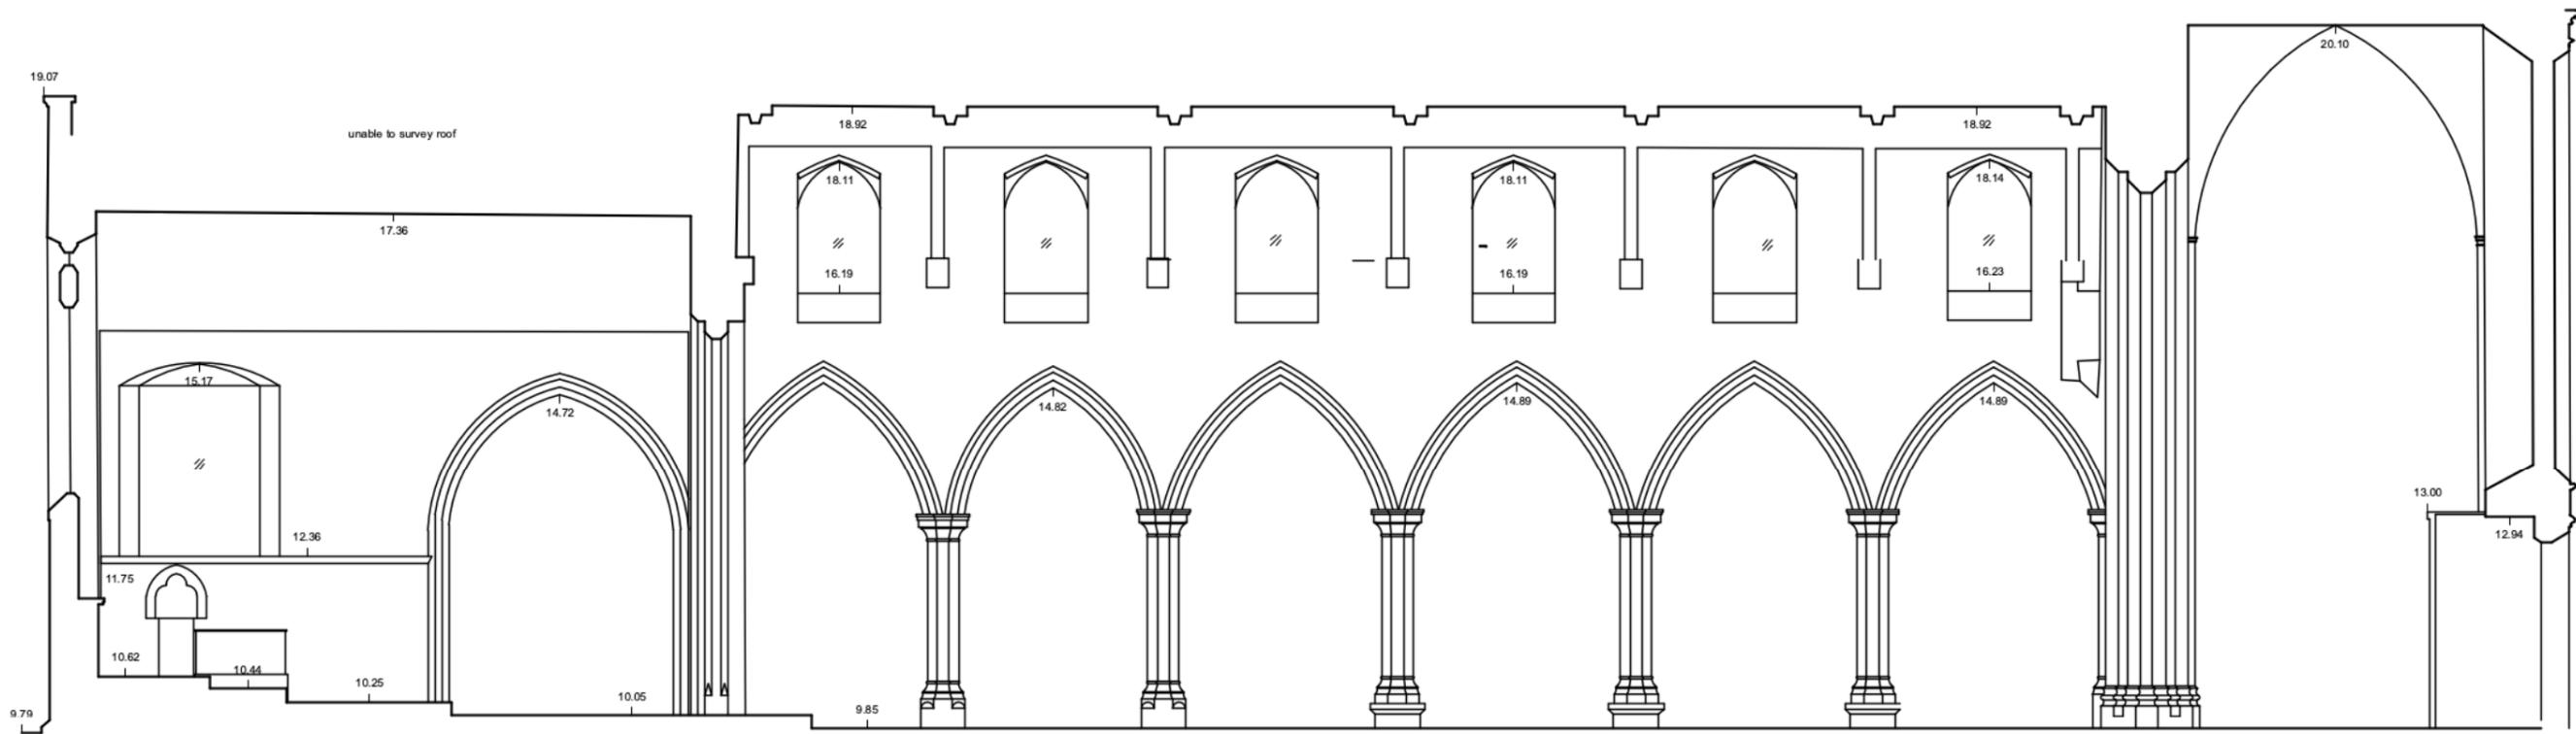

Section A

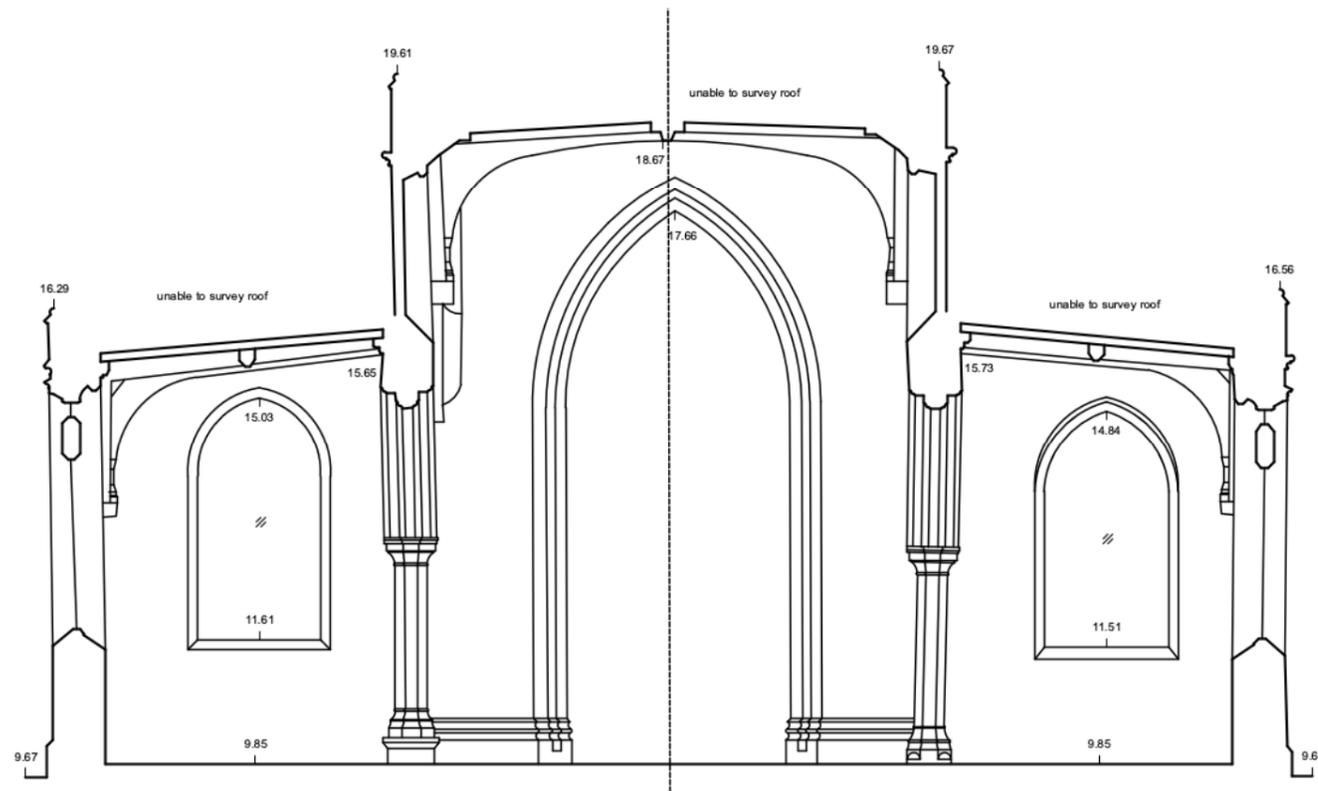

Section B

Datum 8.00m

SPECIFIC NOTES

ITEM	NOTE
------	------


PLEASE NOTE. ALL INFORMATION TAKEN FROM PROVIDED DRAWINGS




SCALE 1:100

Rev.	Date	Amendment
------	------	-----------

FACULTY

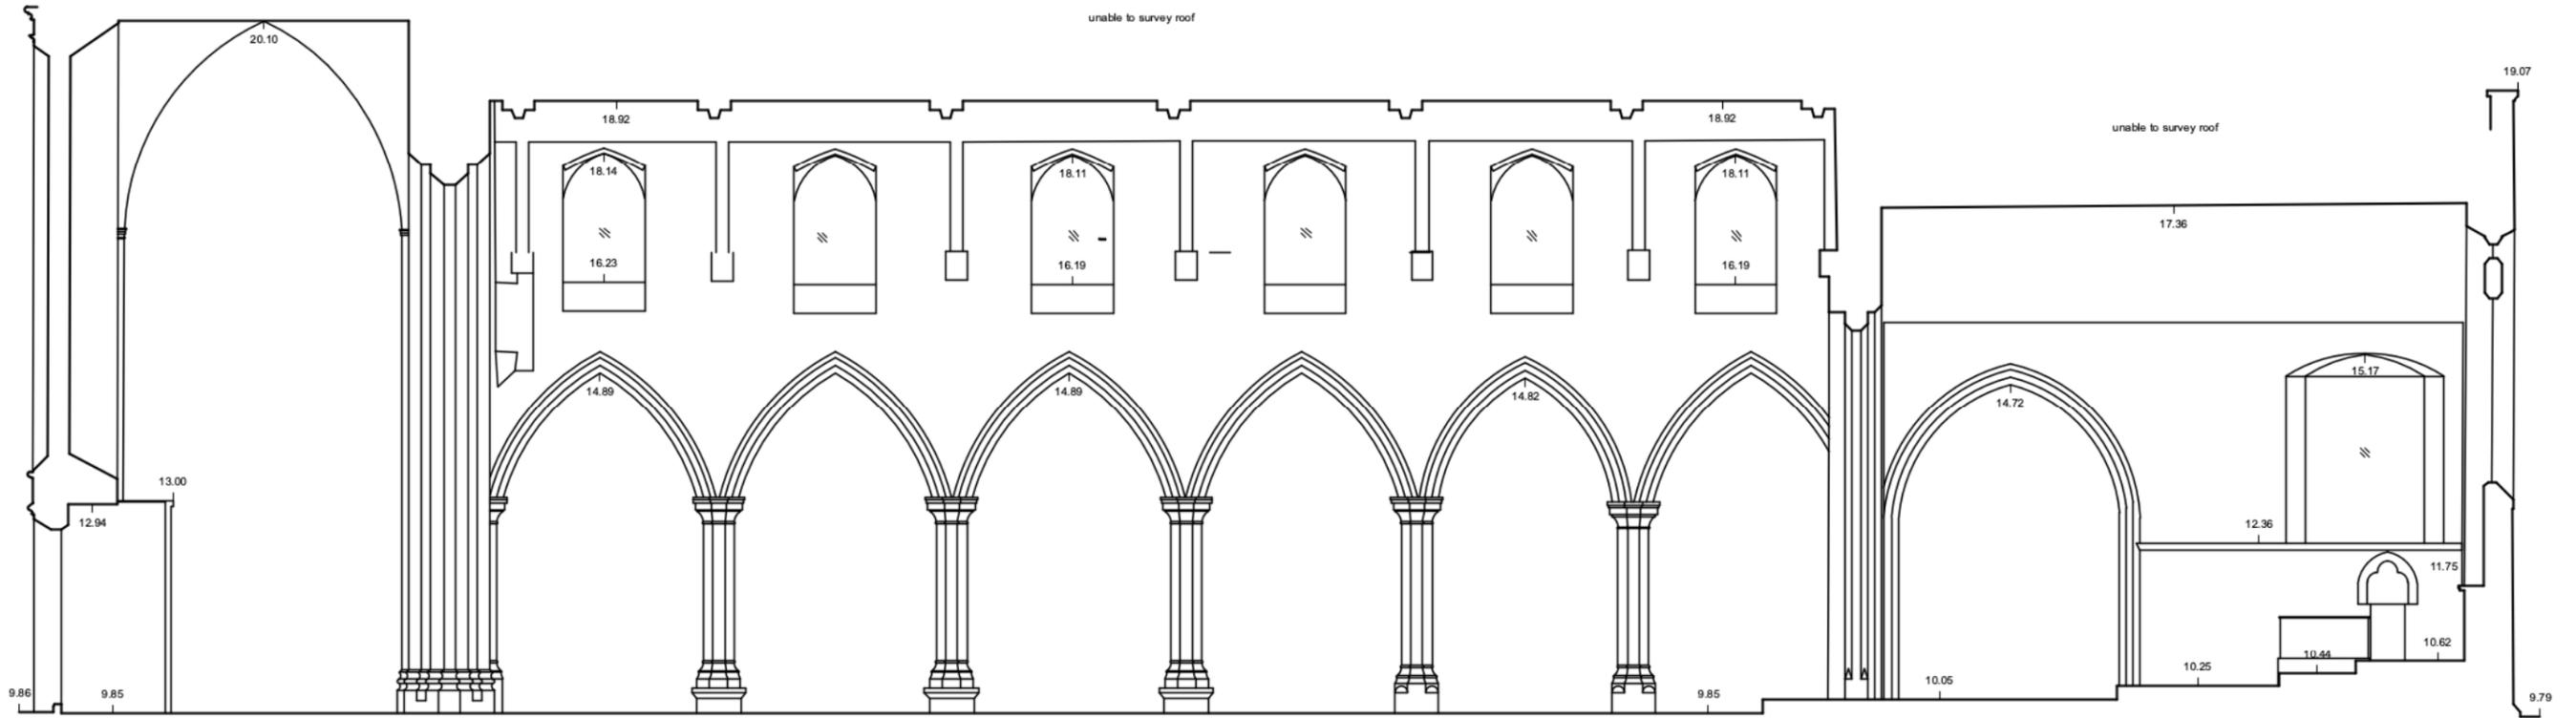

Section C

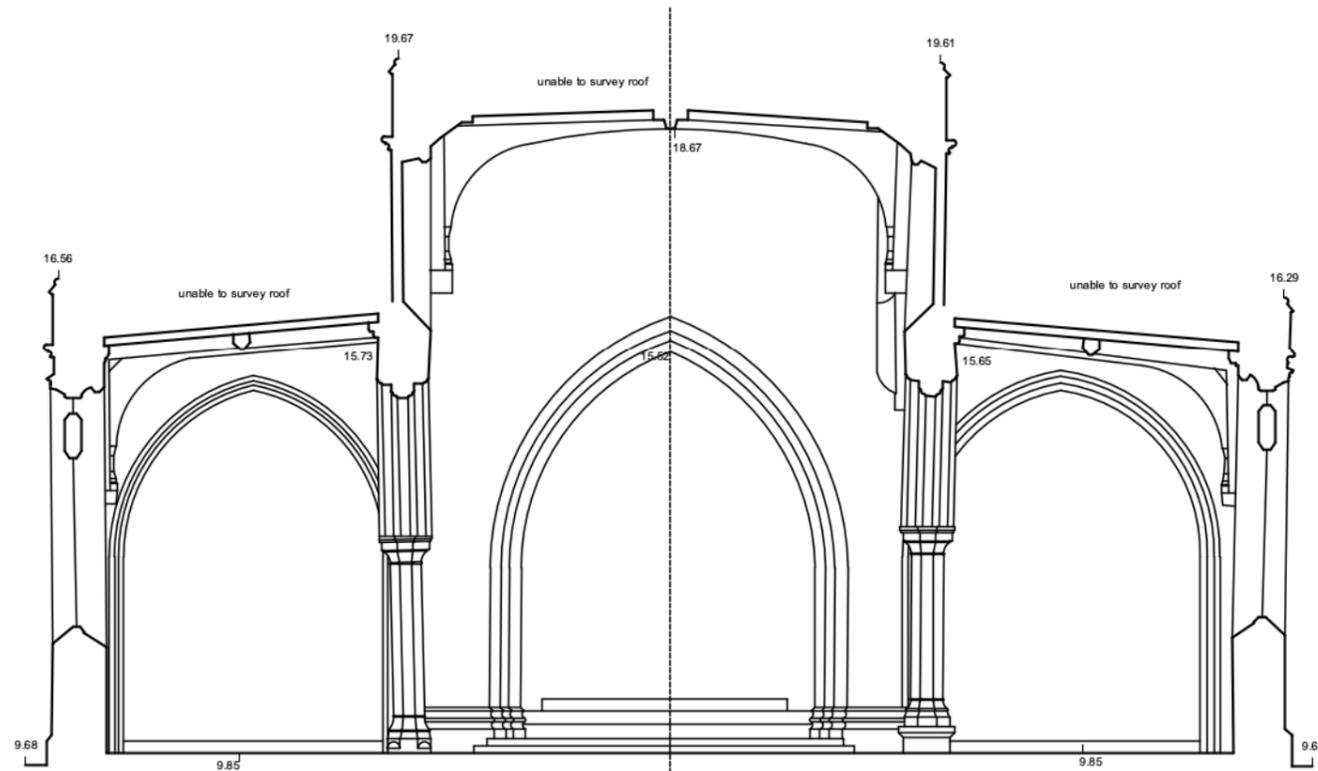

Section D

SPECIFIC NOTES

ITEM	NOTE
------	------

PLEASE NOTE. ALL INFORMATION TAKEN FROM PROVIDED DRAWINGS



SCALE 1:100

Rev.	Date	Amendment
------	------	-----------

FACULTY



KEY

ITEM	DESCRIPTION
1	ST ANDREWS CHURCH
2	PROPOSED AIR SOURCE HEAT PUMP IN EXISTING BOILER ROOM



SPECIFIC NOTES


- NOTE. PEW NUMBERING TAKEN FROM NADFASS SURVEY
- 1 PEWS THAT ARE REMOVED HAVE PEW END RETAINED BY FIXING PEW END TO WALL OF CHURCH IN ORIGINAL AISLES. 15A, 28A, 15, 28, 1A, 14A
 - 2 PEWS THAT ARE SHORTENED RETAIN IN ORIGINAL POSITION. "WALL SIDE" PEW END RETAINED IN ORIGINAL POSITION. "AISLE END" REFIXED TO KEEP HISTORIC FABRIC IN ORIGINAL POSITION. 5, 29, 30, 50, 51, 52, 53, 54, 55, 56, 57, 58.
 - 3 CENTRAL AISLE PEWS SHORTENED TO GIVE ADDITIONAL COMMUNITY SPACE IN SOUTH AISLE. 1, 2, 4, 6, 7, 8, 9, 10, 11, 13
 - 4 EXISTING RADIATORS UPGRADED TO FAN CONVECTORS
 - 5 DRAUGHT LOBBYS
 - 6 PROPOSED NEW GAS BOILER
 - 7 NEW TIMBER FRAMED GLAZED DOORS
 - 8 FLOOR GRILLE RADIATORS
 - 9 DIRECT ELECTRIC AIR CURTAINS
 - 10 PROPOSED ASHP
 - 11 KITCHEN SERVRY WITH DECORATIVE TIMBER DETAILING.
 - 12 WC CUBE WITH DECORATIVE TIMBER DETAILING
 - 13 FLEXIBLE SPACE FOR REFRESHMENTS
 - 14 COMMUNITY WORK SPACE FOR GUEST MINISTRY / INFORMAL CONVERSATIONS
 - 15 LOW LEVEL STORAGE FURNITURE
 - 16 TALL STORAGE

- 17 STAGE OPTION 1: TIMBER STAGE WITH WOOL CARPET FINISH WITH OAK SIDE EDGE
- 18 PROPOSED CHANDELIER TO REPLACE EXISTING
- 19 EXISTING GAS LINE ADJUSTED TO ACCOMMODATE PROPOSED FAN CONVECTORS
- 20 PEW FRONT TO PEW no 52 MOVED TO HERE



PROPOSED PEWS TO BE REMOVED

PROPOSED POSITION OF PEW ENDS WHERE PEWS ARE REMOVED




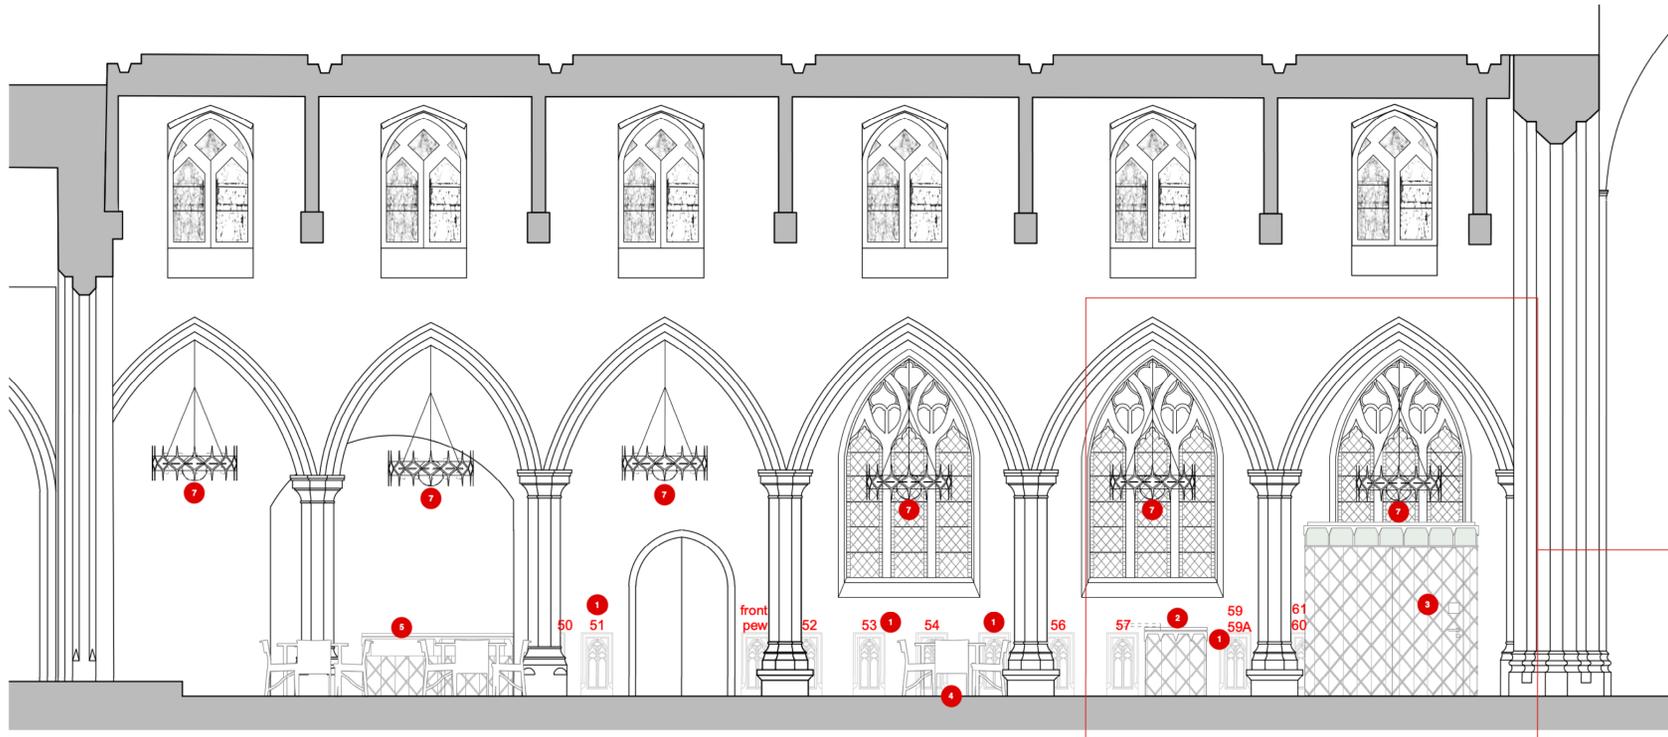


1 SECTION A
1:50

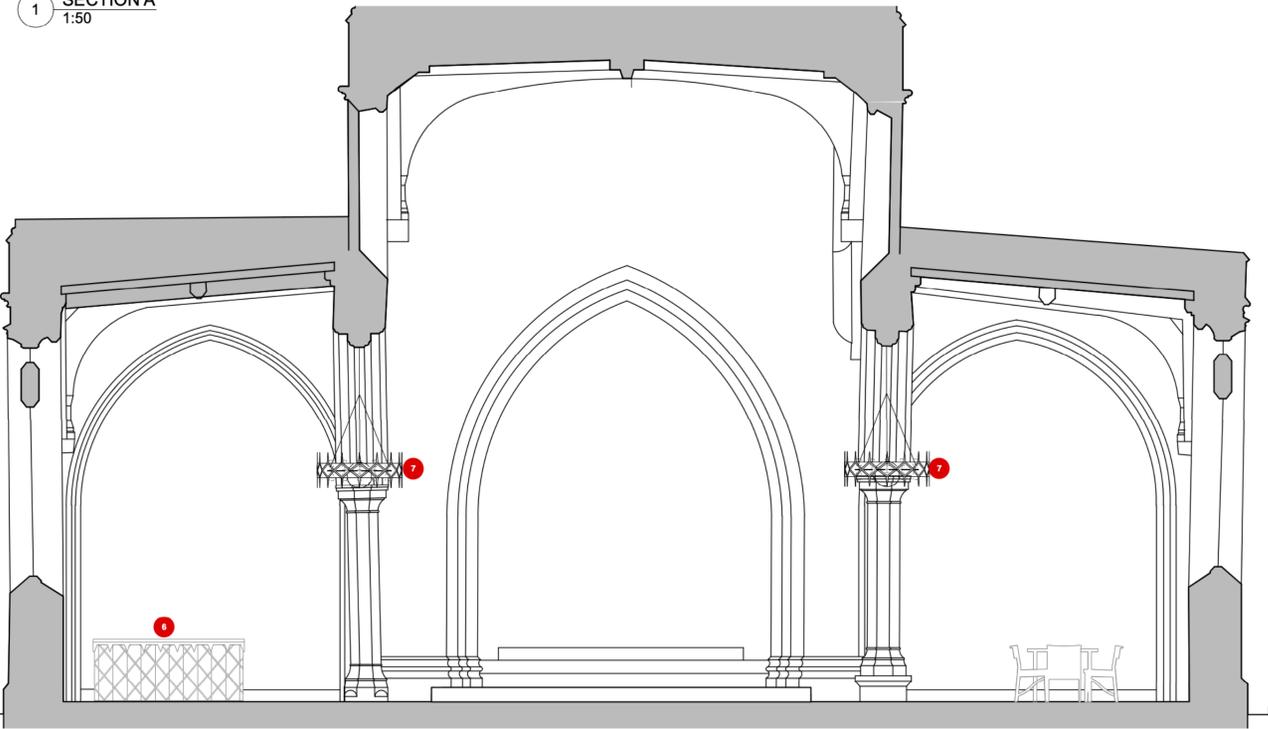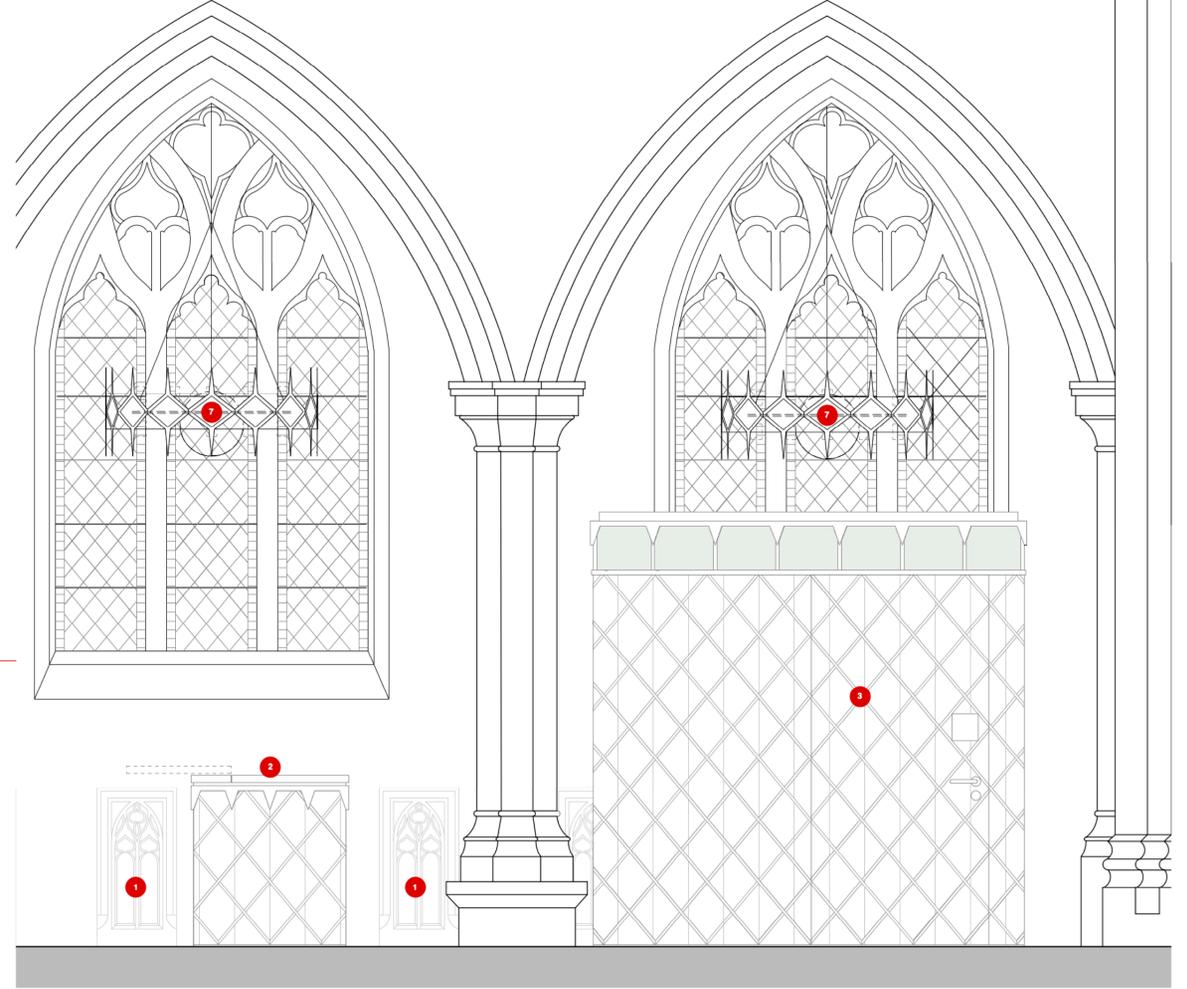

3 SECTION B
1:50

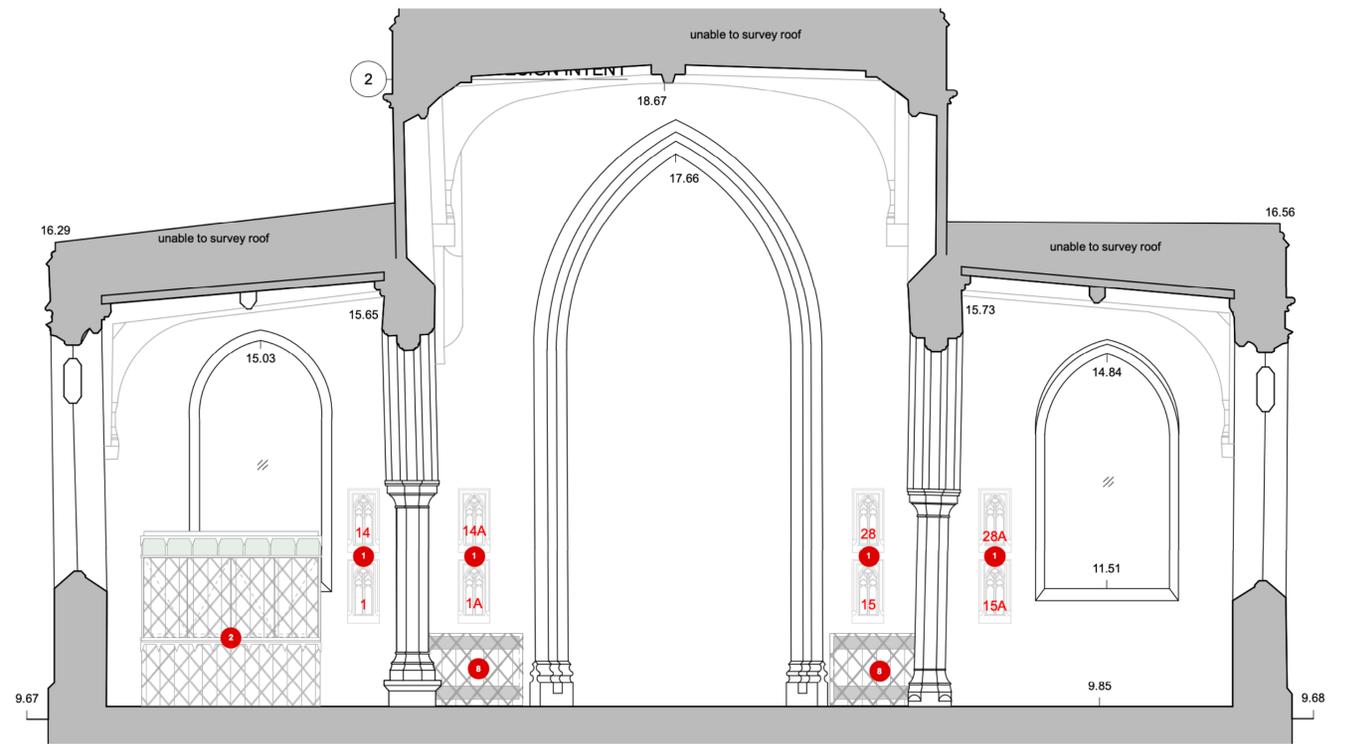

4 SECTION C
1:50

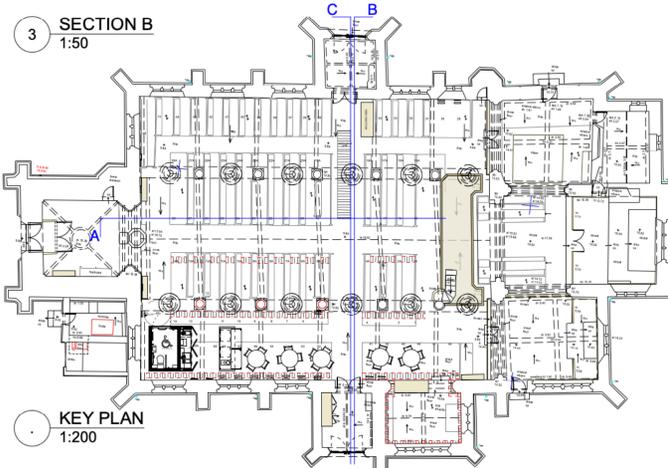

KEY PLAN
1:200

SPECIFIC NOTES

ITEM	NOTE
1	HISTORIC PEW ENDS MOUNTED ON CHURCH WALLS.
2	KITCHEN SERVERY WITH DECORATIVE TIMBER DETAILING TO MATCH CHURCH WINDOWS.
3	WC CUBE WITH DECORATIVE TIMBER DETAILING TO MATCH CHURCH WINDOWS
4	FLEXIBLE SPACE FOR REFRESHMENTS
5	COMMUNITY WORK SPACE FOR GUEST MINISTRY / INFORMAL CONVERSATIONS
6	WELCOME DESK
7	DETAILED CHANDELIERS
8	PROPOSED FAN CONVECTORS



SCALE 1:50

communion
AWARD WINNING ARCHITECTS

Contact:
STUDIO 1, THE GRANGE
SHEPPICK, HEREFORD,
HR1 3AW
T. 01432 344300
INFO@COMMUNIONDESIGN.COM
WWW.COMMUNIONDESIGN.COM

Notes:
1. DO NOT SCALE OFF THIS DRAWING
2. REPORT DISCREPANCIES TO THE ARCHITECT
3. THIS DRAWING IS TO BE READ WITH ALL
RELEVANT SPECIFICATIONS AND OTHER
INFORMATION ISSUED BY THE ARCHITECT,
ENGINEERS & OTHER SPECIALISTS.
4. THIS DRAWING IS COPYRIGHTED TO
COMMUNION LTD

Drawing Title:
PROPOSED ELEVATIONS

Client:
ST ANDREWS CHURCH

Project:
CHURCH RE-ORDERING

Rev.	Date	Amendment	Job No:	Job Stage:	Drawing No:	Rev:
			A308 13.03		P. 24	
Drwn by:	Chkd by:	Scale:	Date:			
LRB	AJC	1:50 @ A1	24.01.14			

FACULTY