




EXISTING FLOOR SECTION 1:5

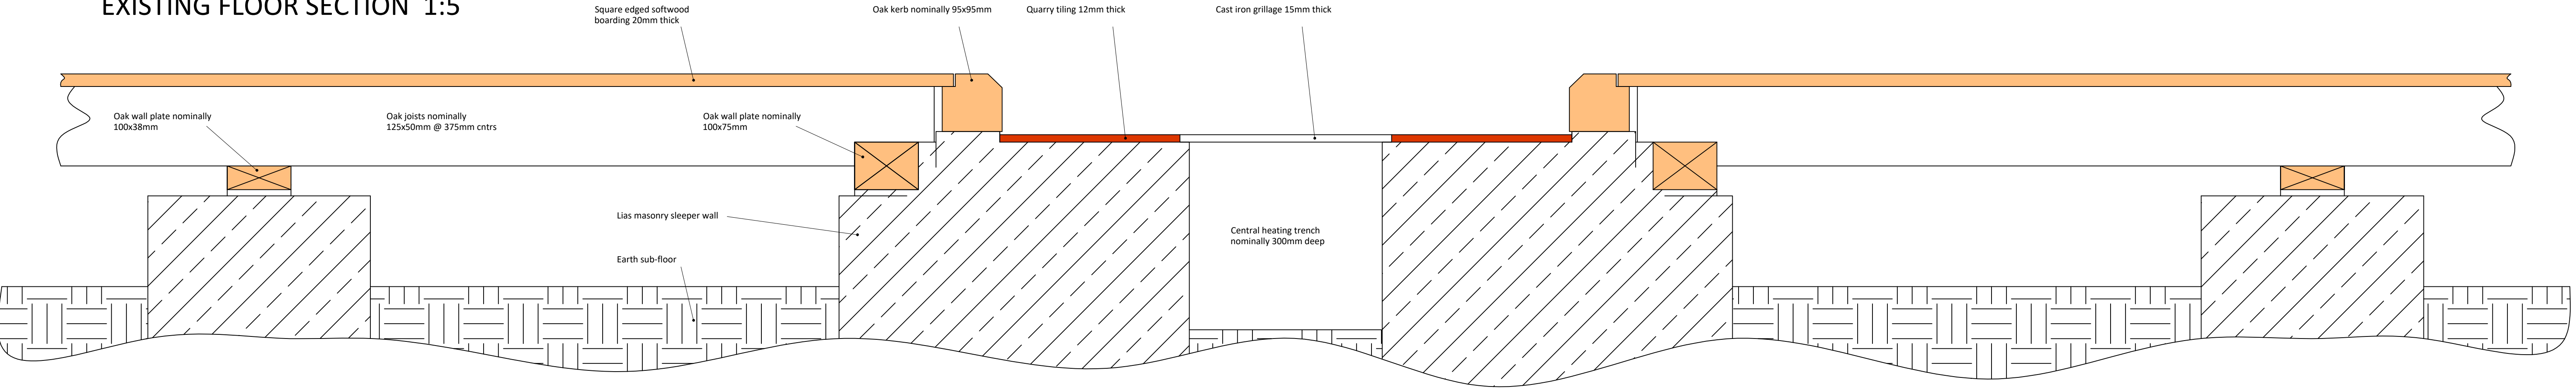

PROPOSED FLOOR SECTION 1:5

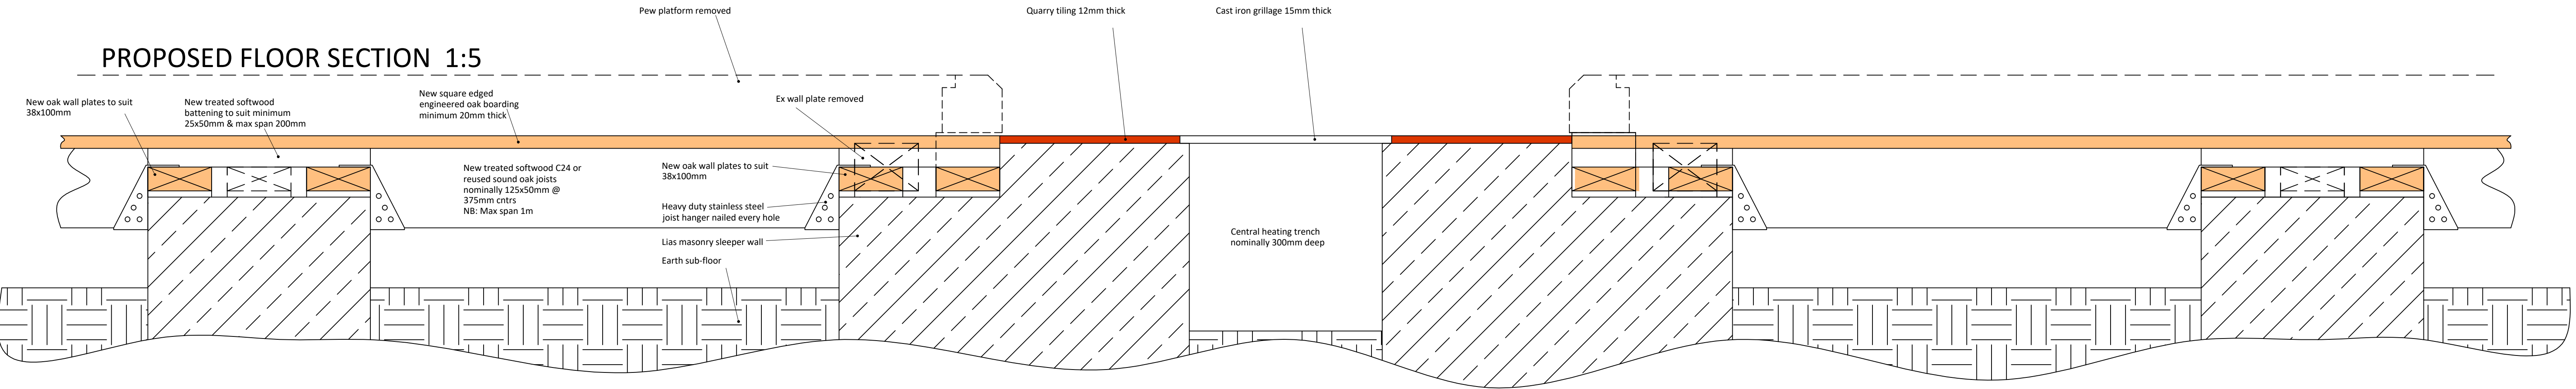

PROPOSED FLOOR PLAN 1:5

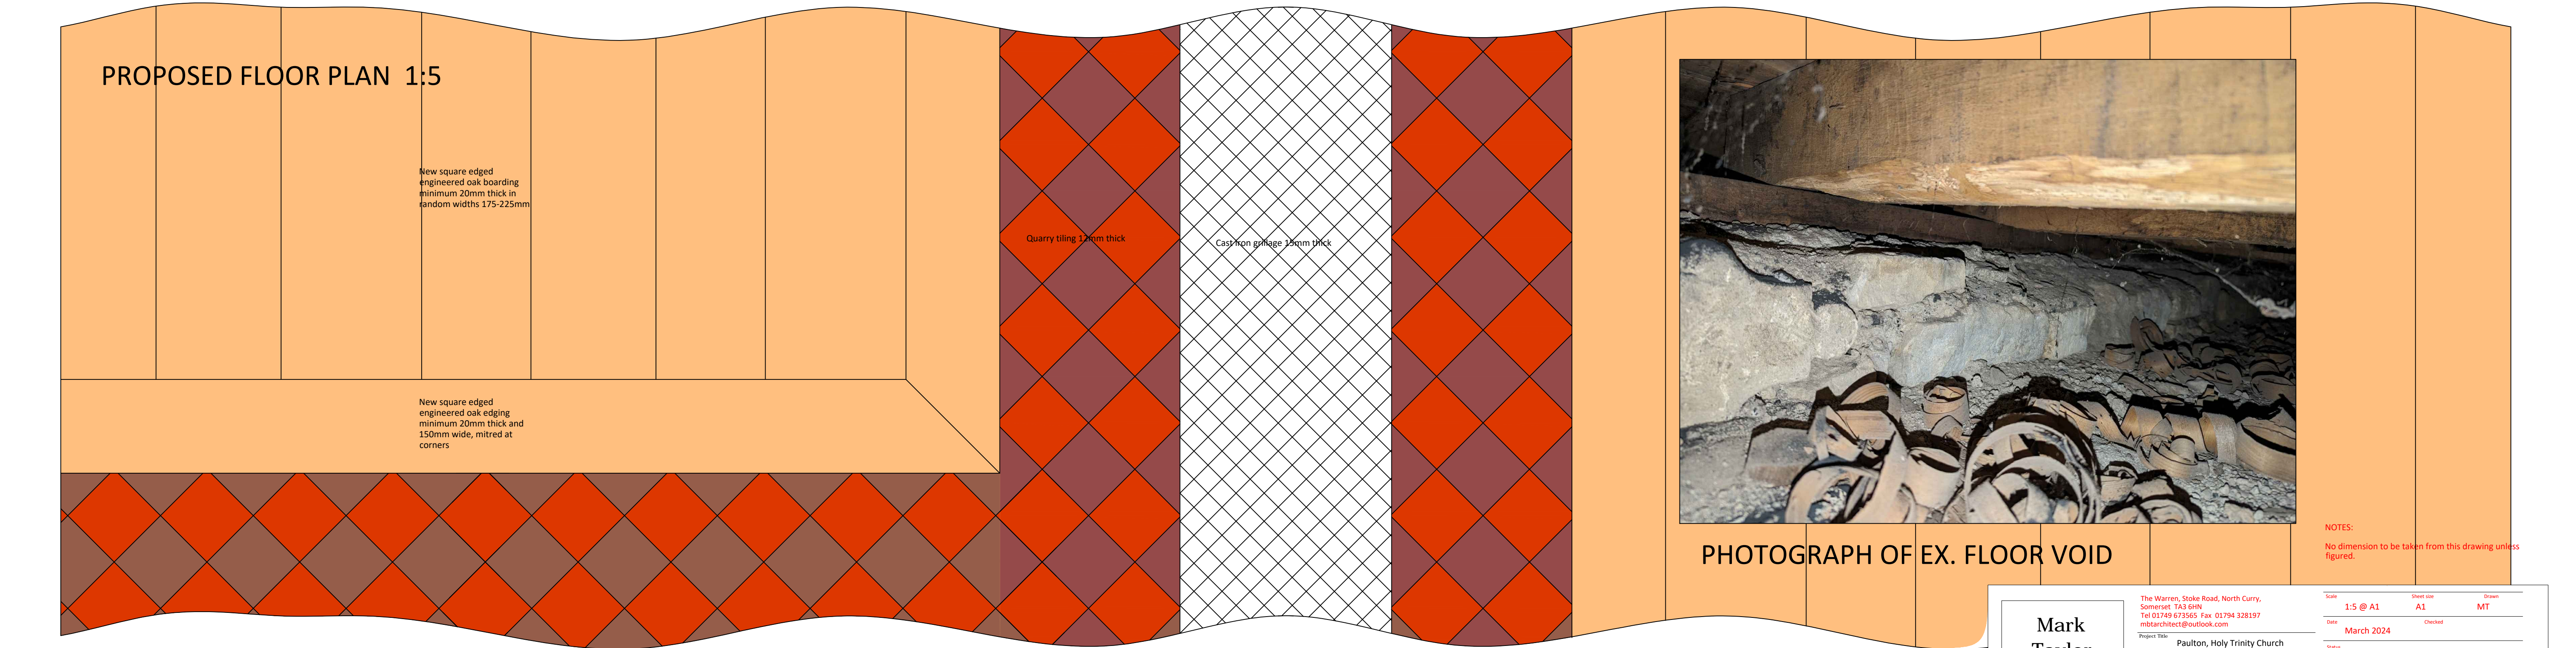

PHOTOGRAPH OF EX. FLOOR VOID

NOTES:
No dimension to be taken from this drawing unless figured.



Mark
Taylor
Chartered
Architect

The Warren, Stoke Road, North Curry,
Somerset TA3 6JN
Tel 01749 675565 Fax 01794 328197
mtarchitect@outlook.com

Project Title: Paulton, Holy Trinity Church
Nave Re-ordering

Client: The PCC

Drawing Title: Details - Nave Floor

Scale: 1:5 @ A1
Date: March 2024
Status: FOR DAC APPROVAL

Project No: 1039
Drawing No: 08
Revision: -