



GROUND FLOOR PLAN - SCALE 1:75

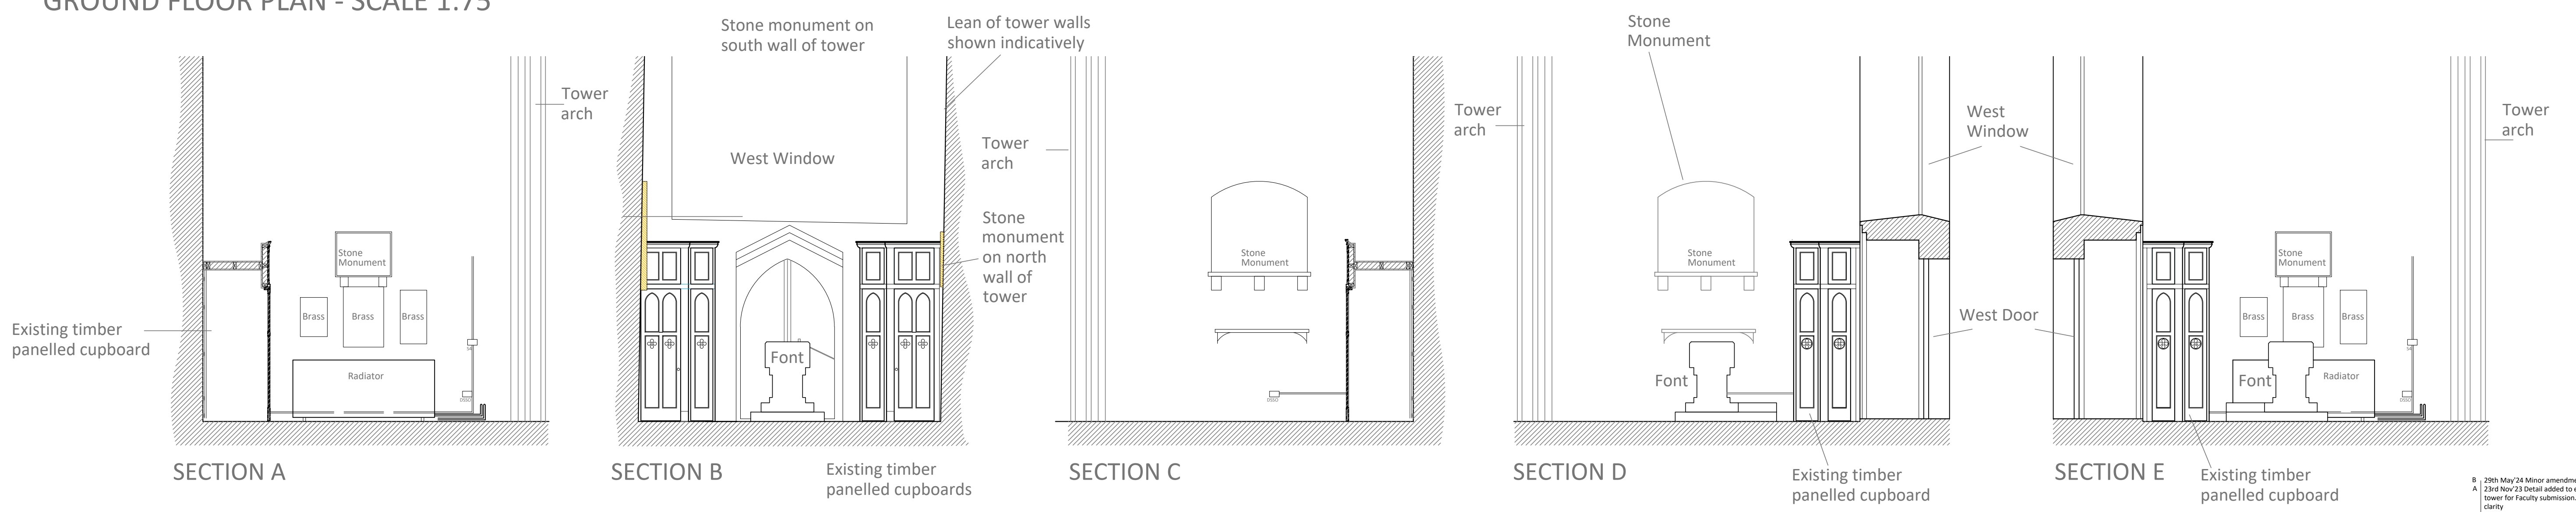

WEST END INTERIOR SECTIONS - SCALE 1:50

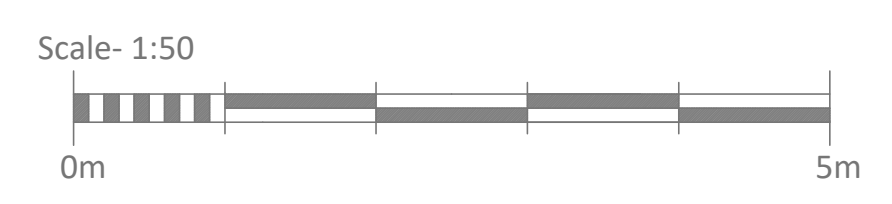

**CHEDBURN • CODD**  
 CONSERVATION ARCHITECTS  
 Historic Building Consultants

Glove Factory Studios, 1 Brook Lane, Holt, Bradford-on-Avon, Wiltshire BA14 6RL  
 T: 01225 859999 www.chedburn.com e: chedburn@chedburn.com

Project: St Andrew's Church, Burnham-on-Sea  
 Drawing: Church Floor Plan & Elevations As Existing  
 Stage: Faculty  
 Drawing No: 0609/002/B Scale: AS @ A1 Date: Aug 2022