
Engineered Oak Floor
Blue Lias stone paving
Engineered Oak Parquet Floor
Outline of floor area to be lifted
Extent of underfloor heating
Black walnut timber border
Ashlar Bath stone border

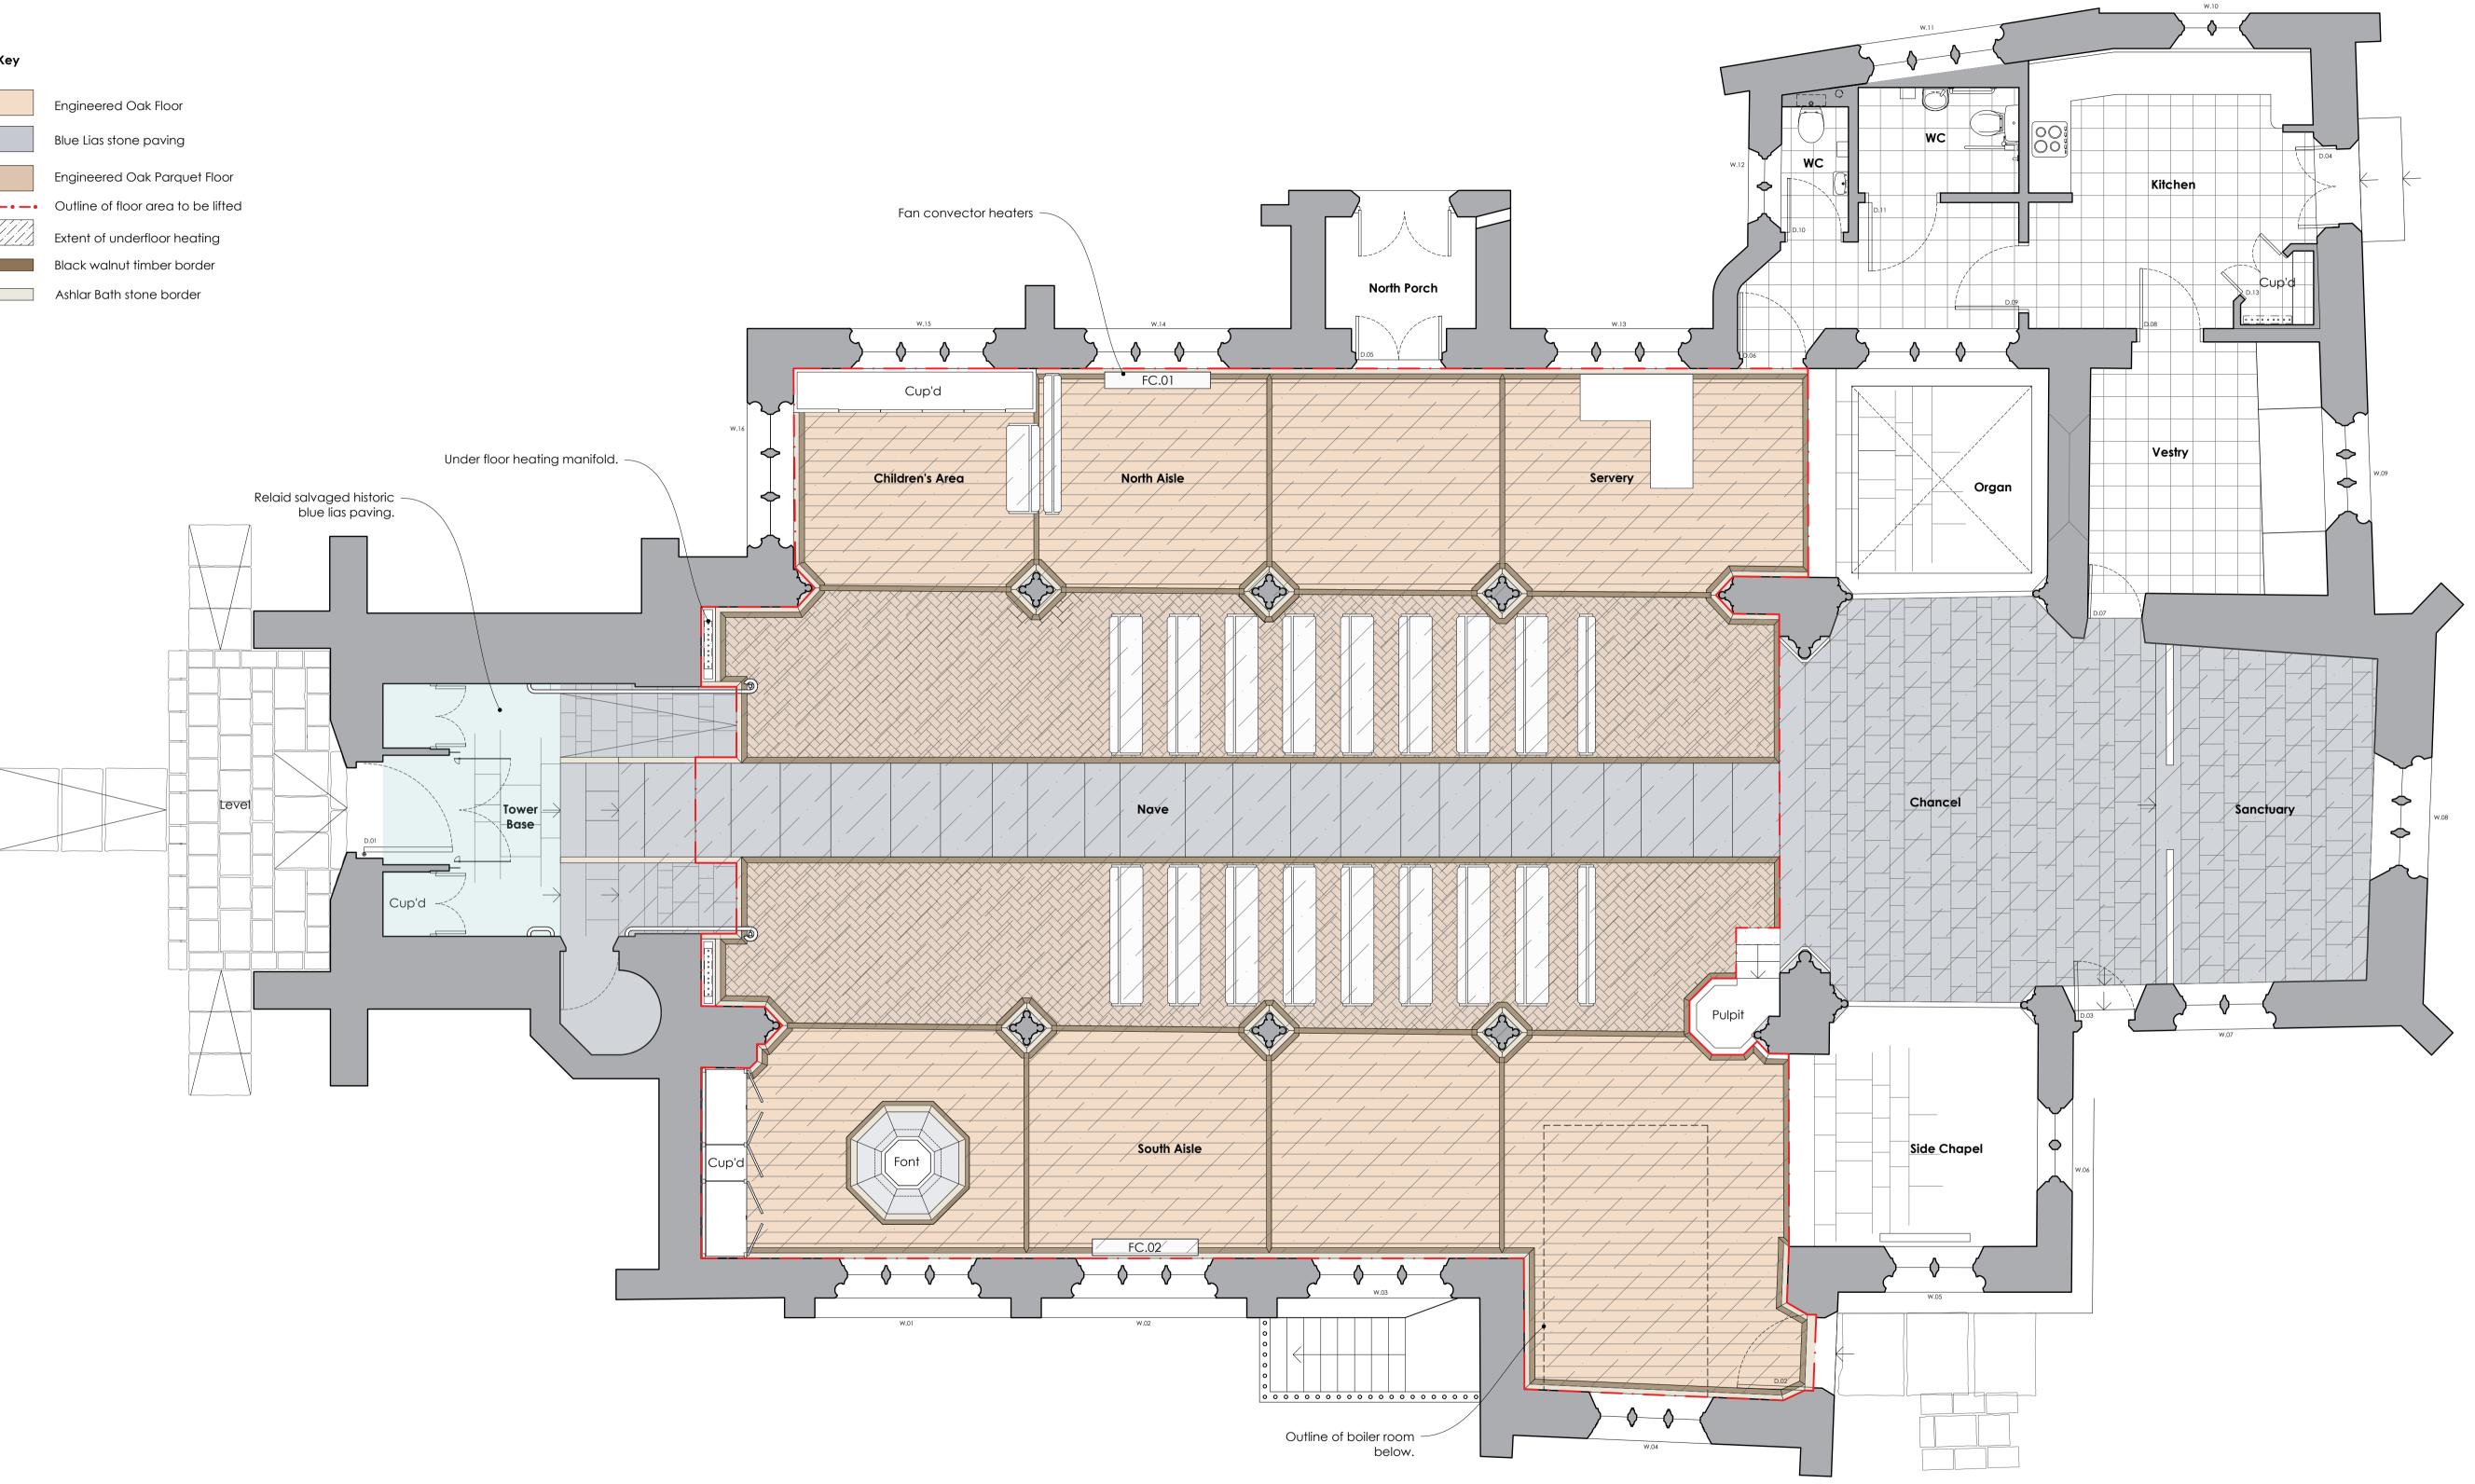



benjamin + beauchamp architecture design conservation the borough studios, the borough, wedmore, somerset BS28 4EB T01934 713313 F01934 713314 Project GLASTONBURY, St Benedict's Title Existing Ground Floor Finishes P Existing Ground Floor Finishes Plan 2024

Key

Stage					
Survey					
 Drawn By	Date	Scale			
JLB	16/07/24	1:50 at A1			
 			Revision Date	Initials	Notes



© This Drawing is the copyright of benjamin + beauchamp architects Itd.

All dimensions to be checked on site by contractor and not scaled from this drawing. benjamin + beauchamp architects ltd accept no liability for any expense, loss or damage of whatsoever nature and however arising; from any variation made to this drawing; or in the execution of the work to which it relates, which has not been referred to them and their approval obtained.

p:\glastonbury - st benedicts - 0875\drawings, photos & graphics\b2 drawings\drawing board\0875.s.003 existing ground floor finishes floor plan 2024.dwg

0875.S.003