


© This Drawing is the copyright of benjamin + beauchamp architects Itd.

All dimensions to be checked on site by contractor and not scaled from this drawing.

benjamin + beauchamp architects Itd accept no liability for any expense, loss or damage of whatsoever nature and however arising; from any variation made to this drawing; or in the execution of the work to which it relates, which has not been referred to them and their approval obtained.


p:\glastonbury - st benedicts - 0875\drawings, photos & graphics\b2 drawings\drawing board\0875.p.006 proposed ground floor finishes floor plan.dwg

DRAFT

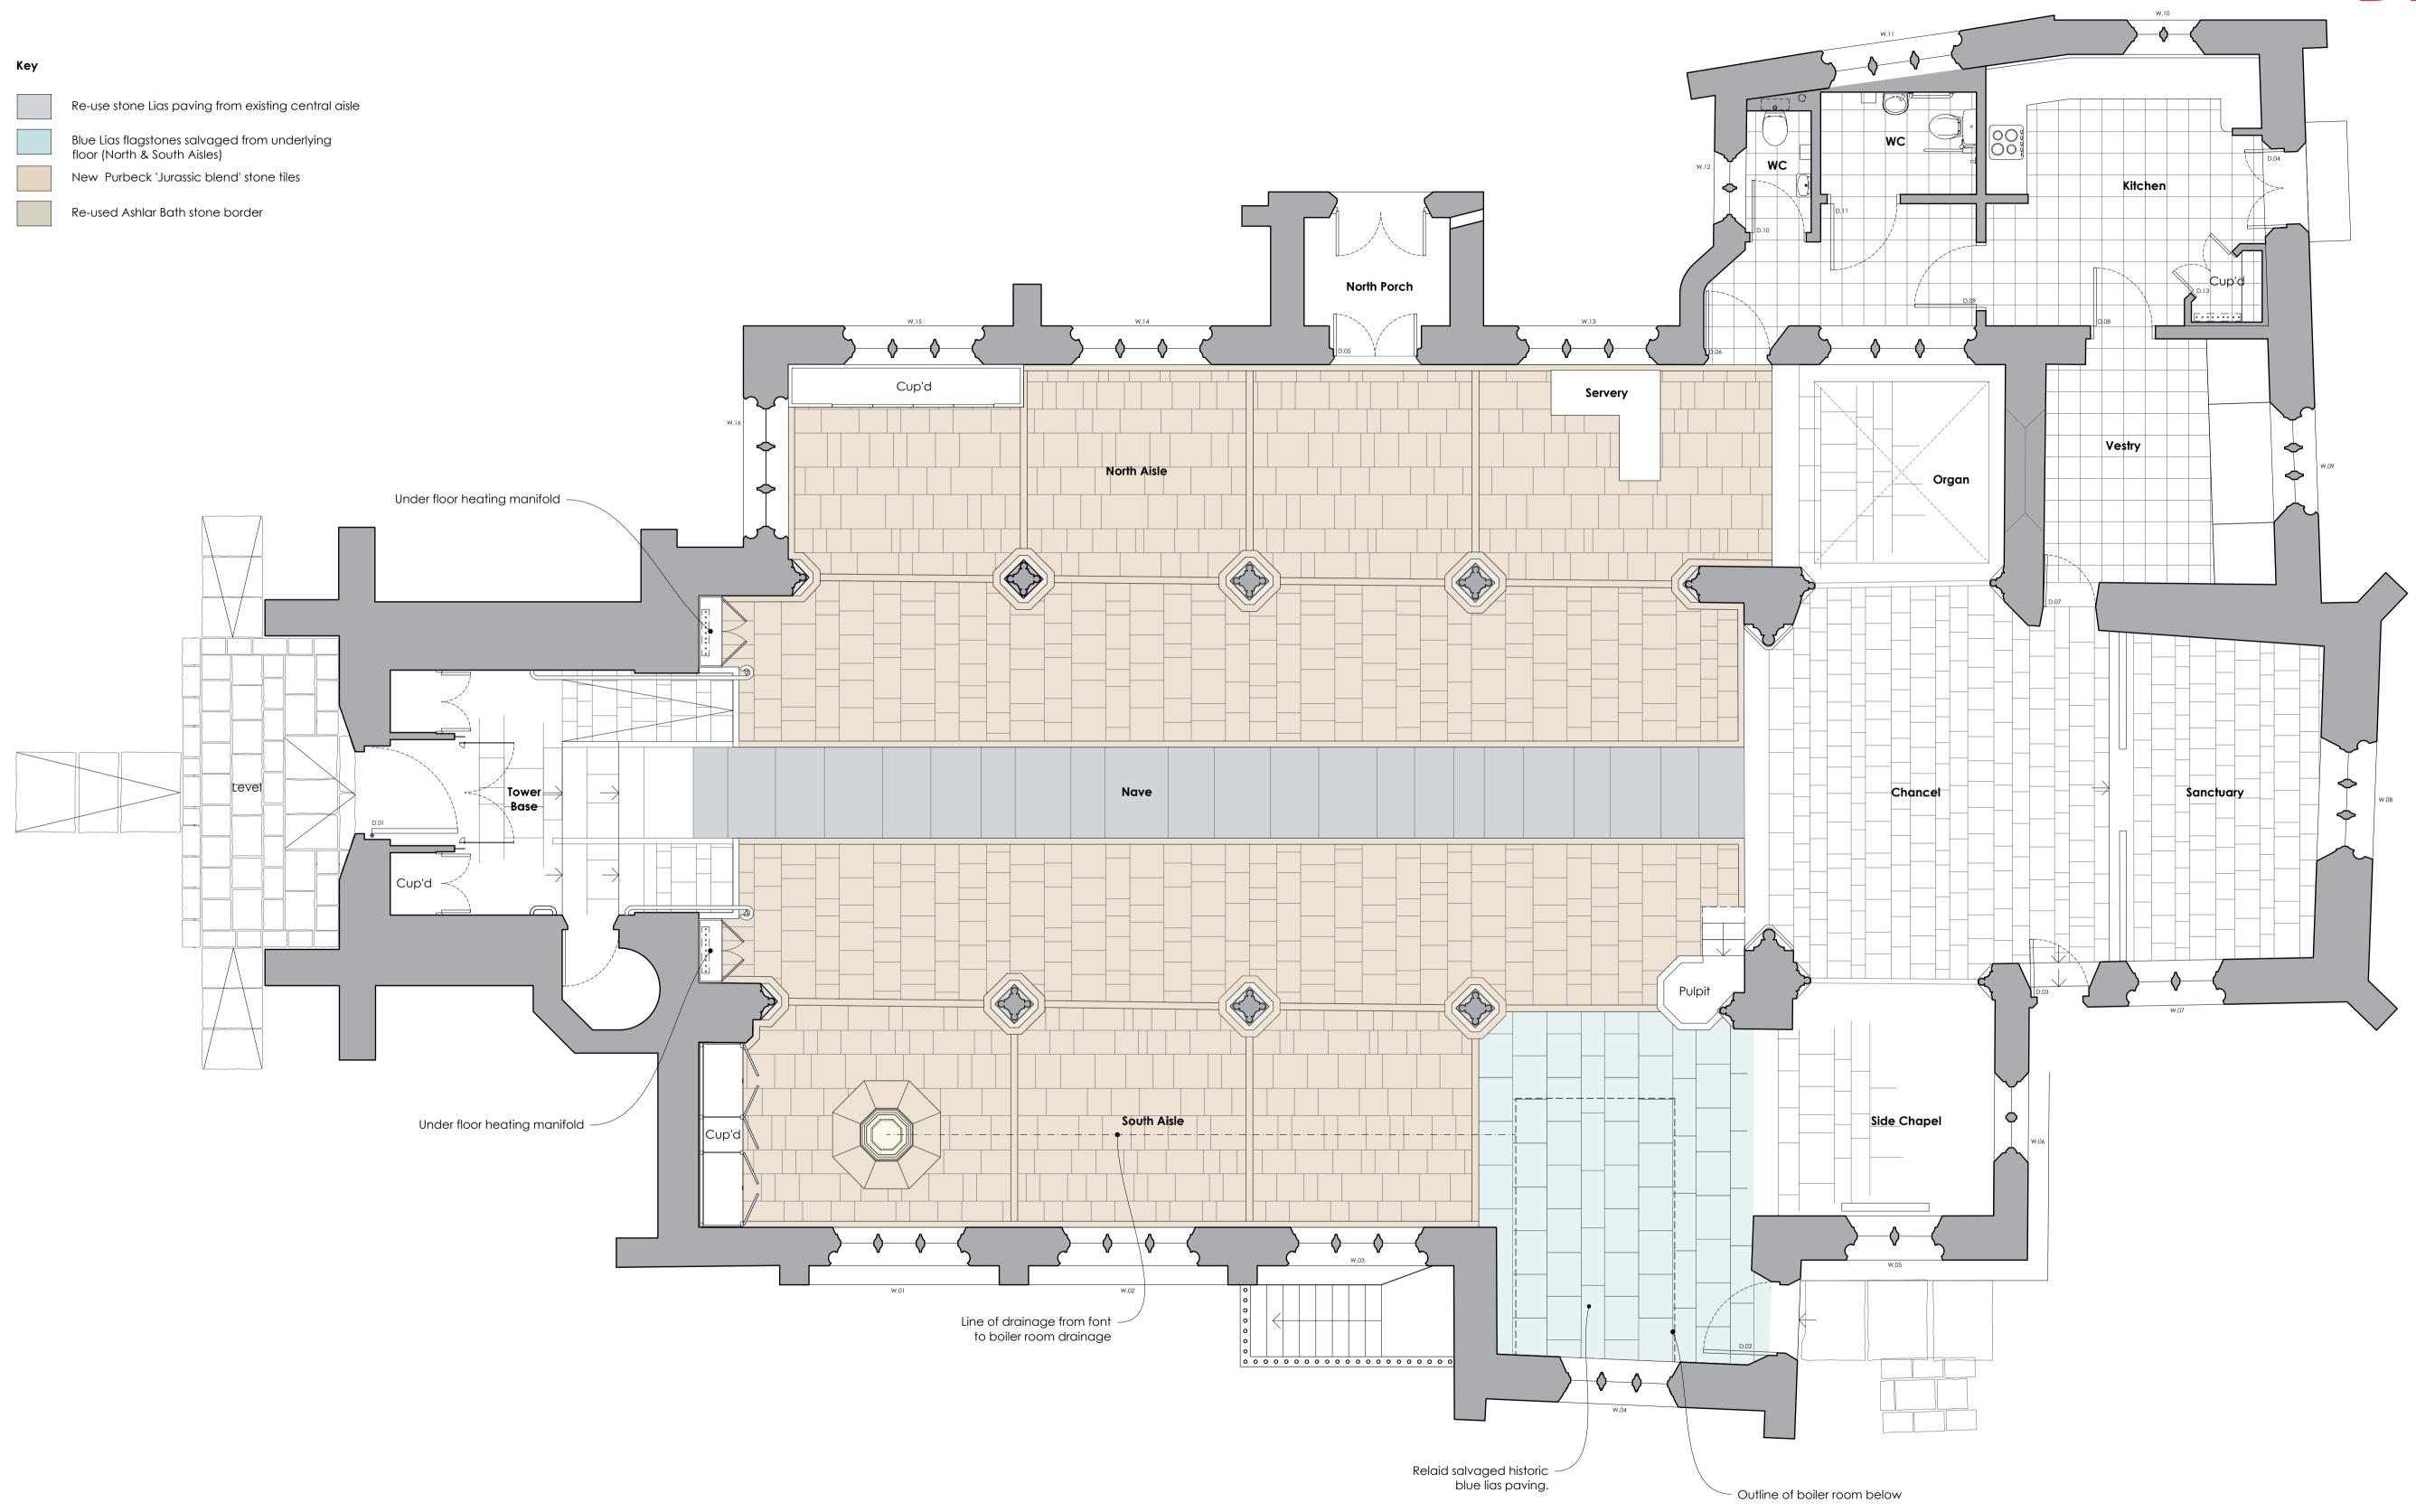



GLASTONBURY, St Benedict's	Stage Proposed			
Proposed Ground Floor and Finishes Plan	Drawn By JLB	16/07/24	1:50 at A1	Revision Date Initials Notes

 

0875.P.006