




DRAFT

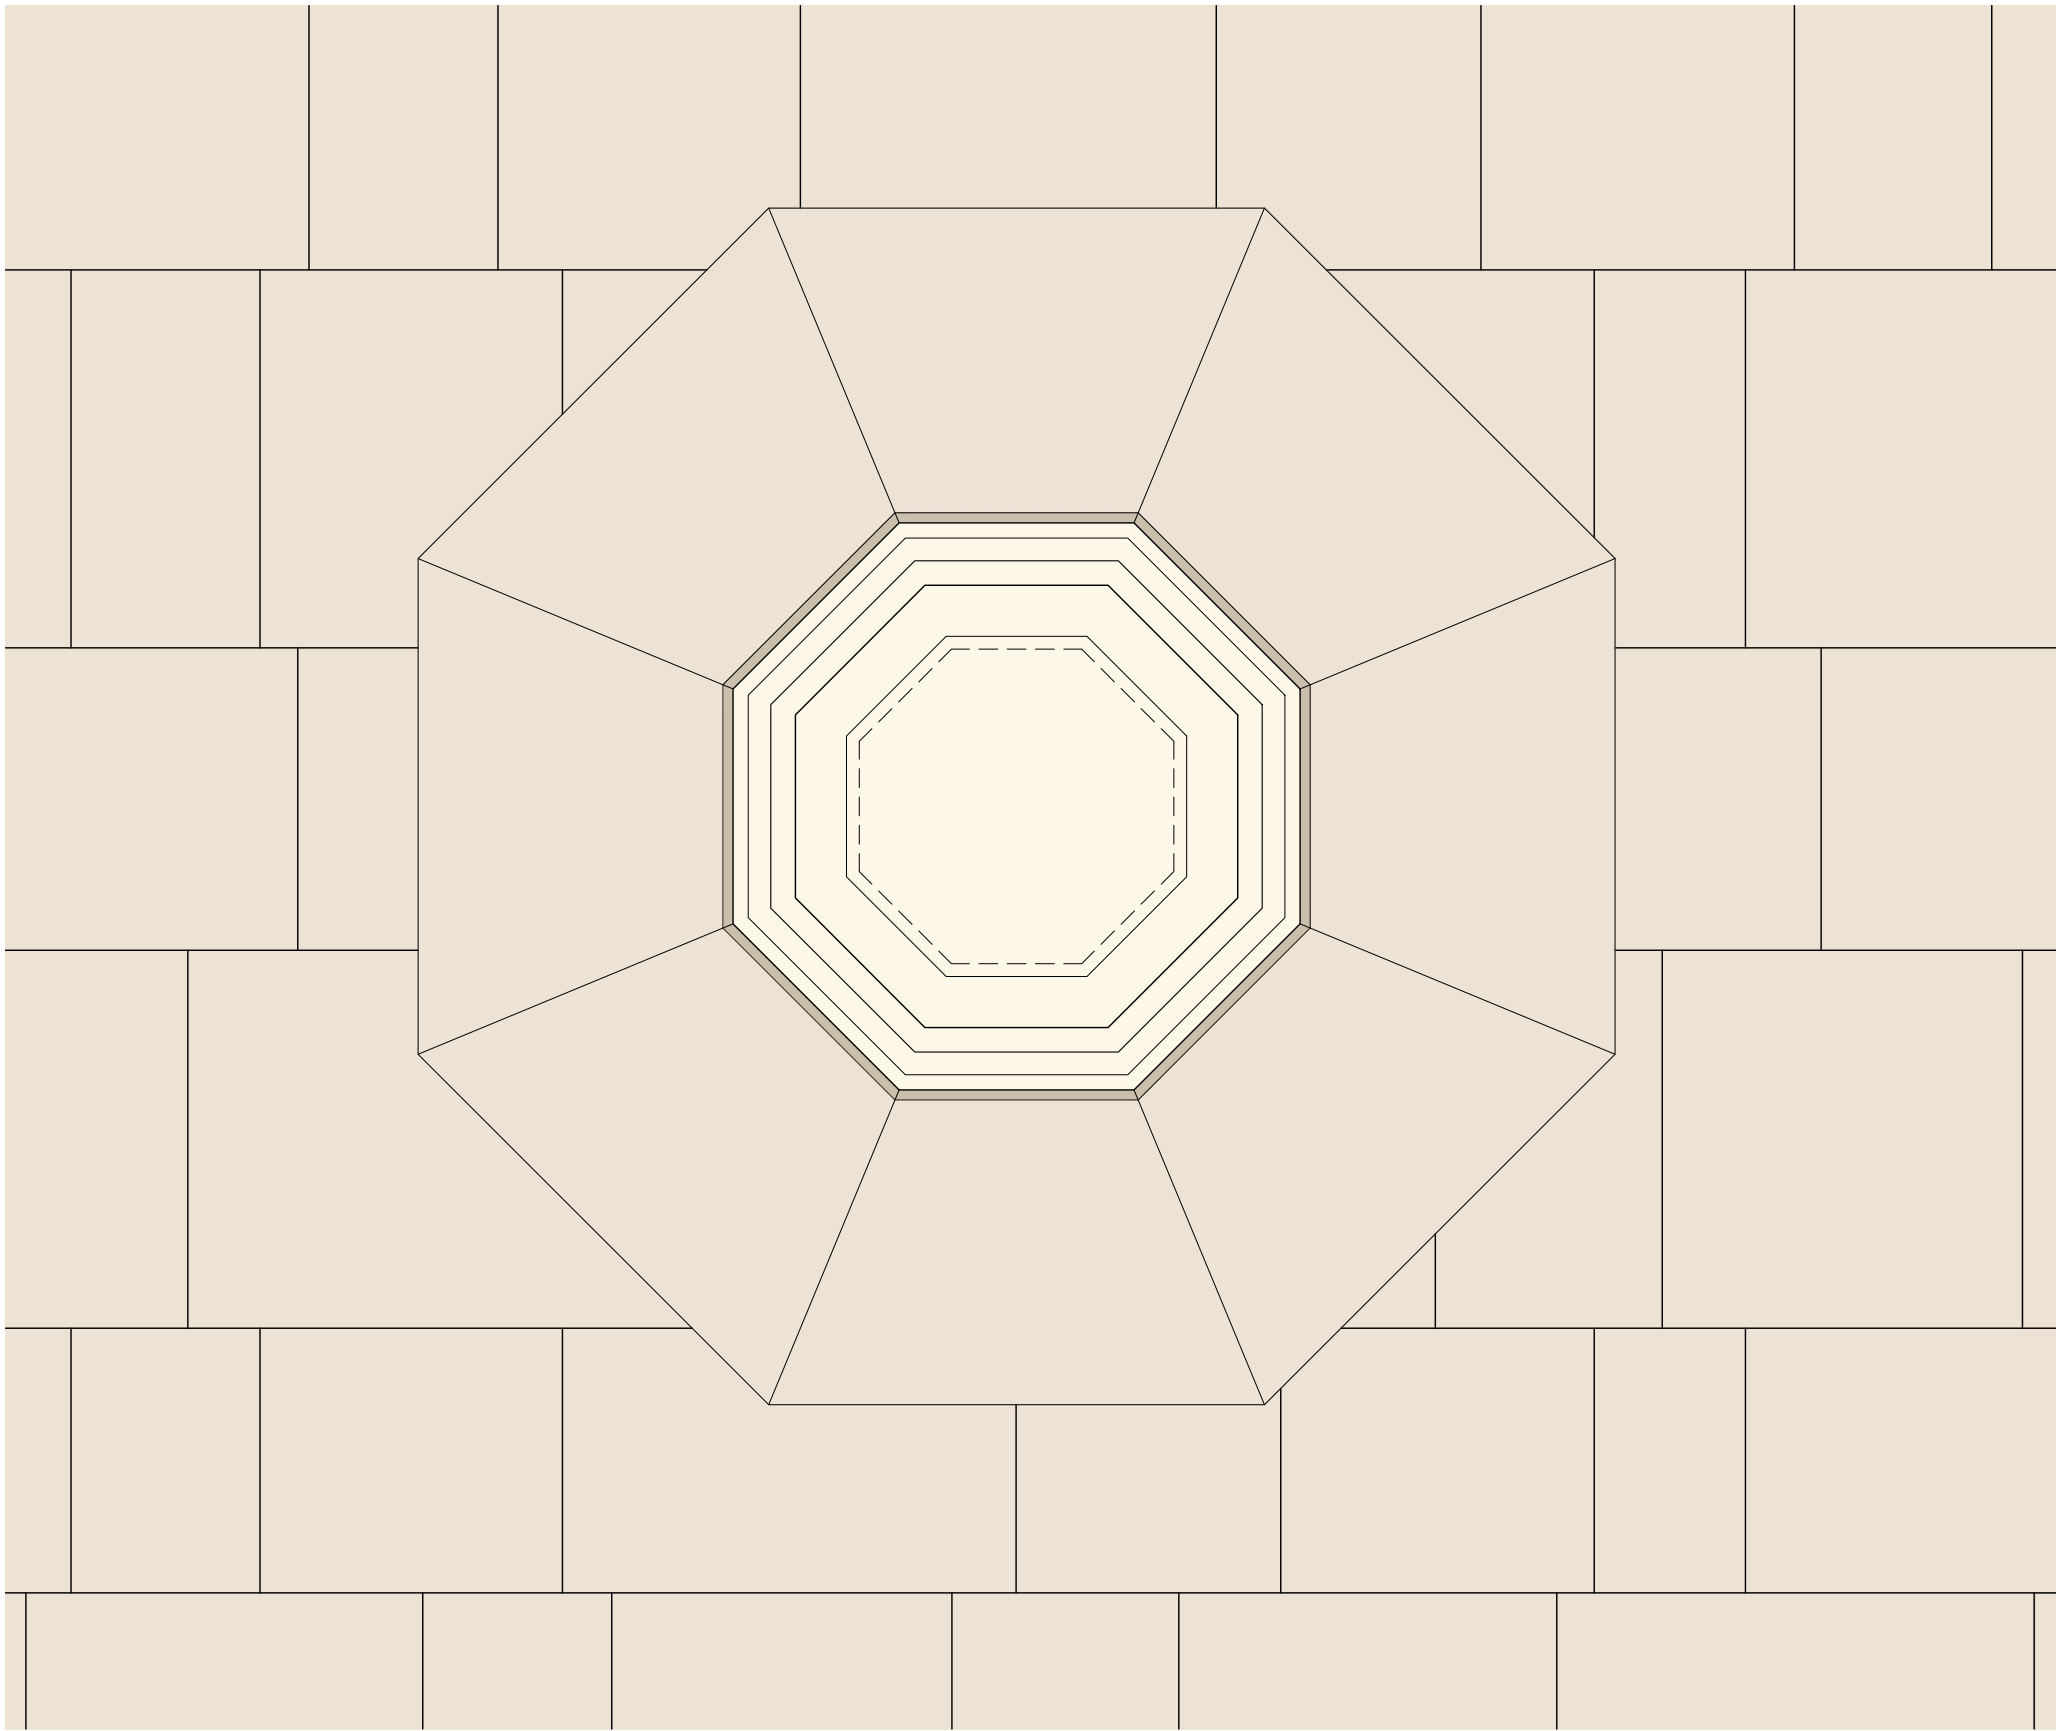


Font Floor Plan View A  
Scale 1:10

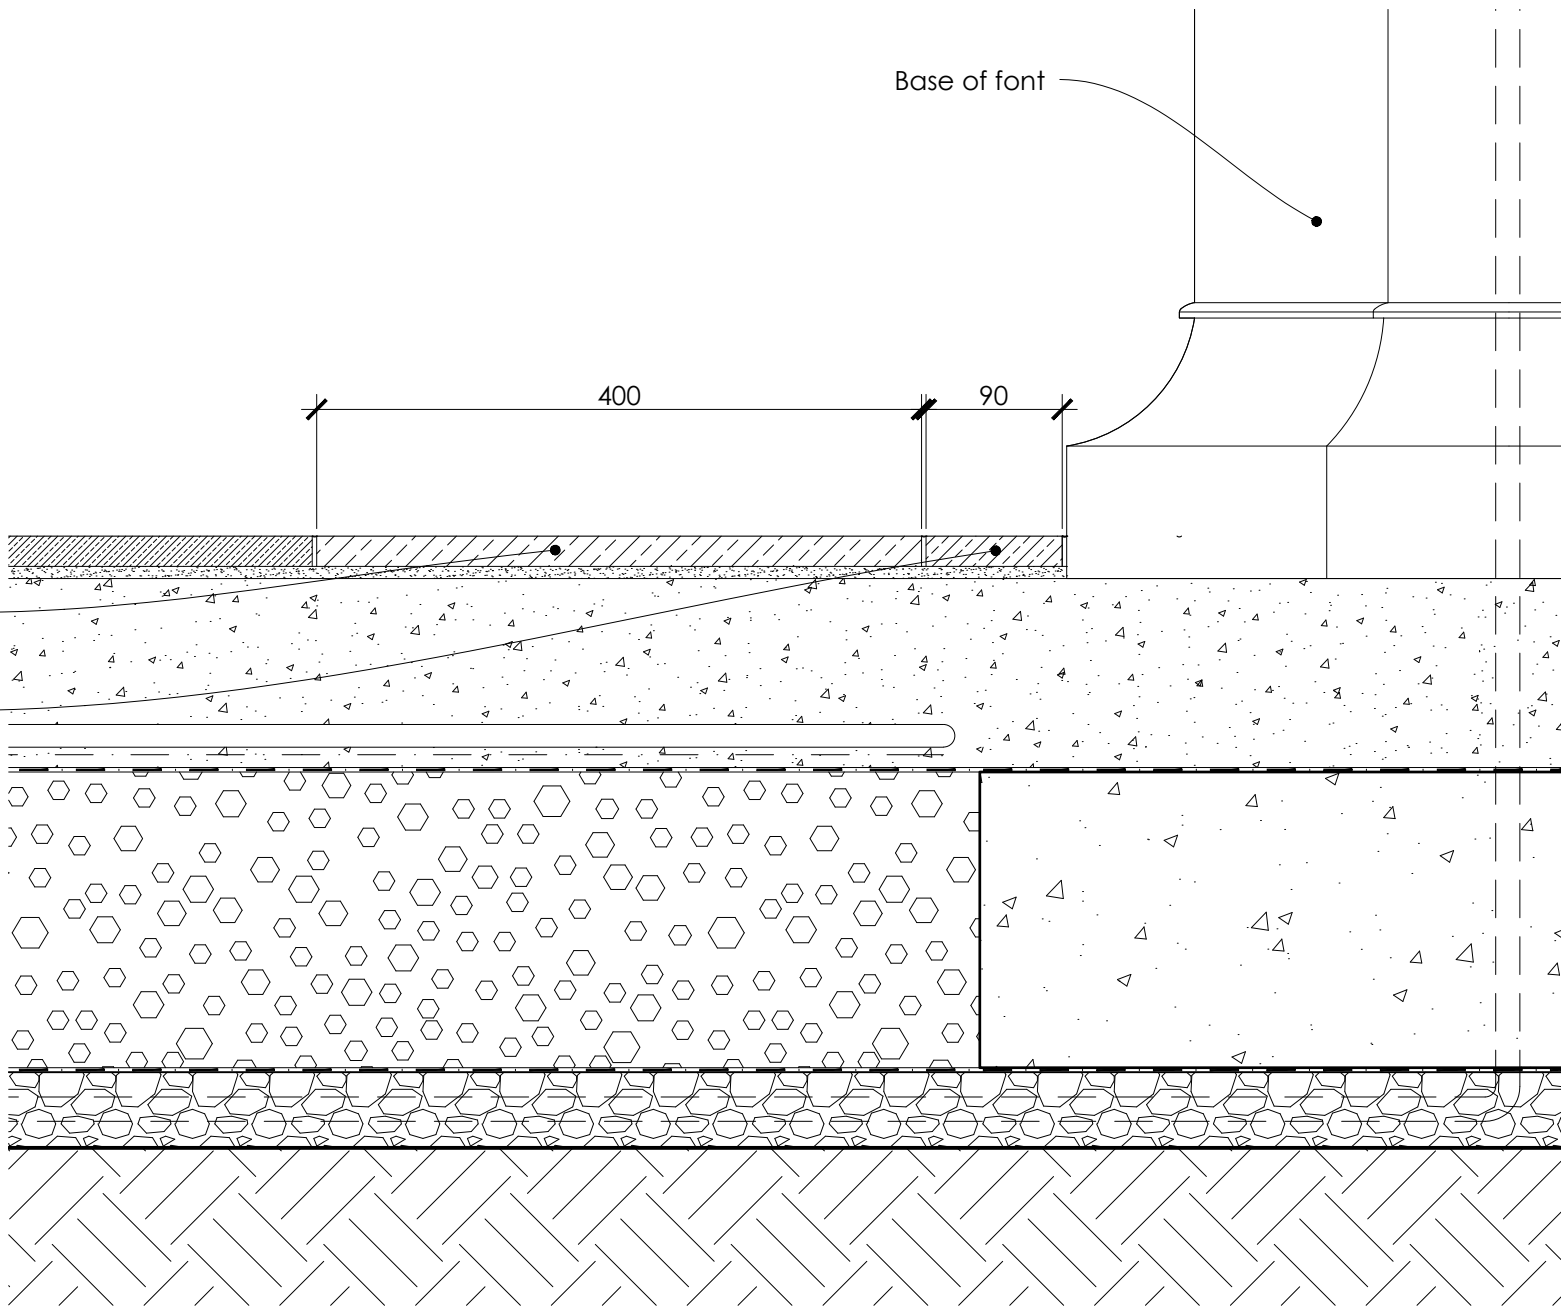

Section Through Floor At Font Base

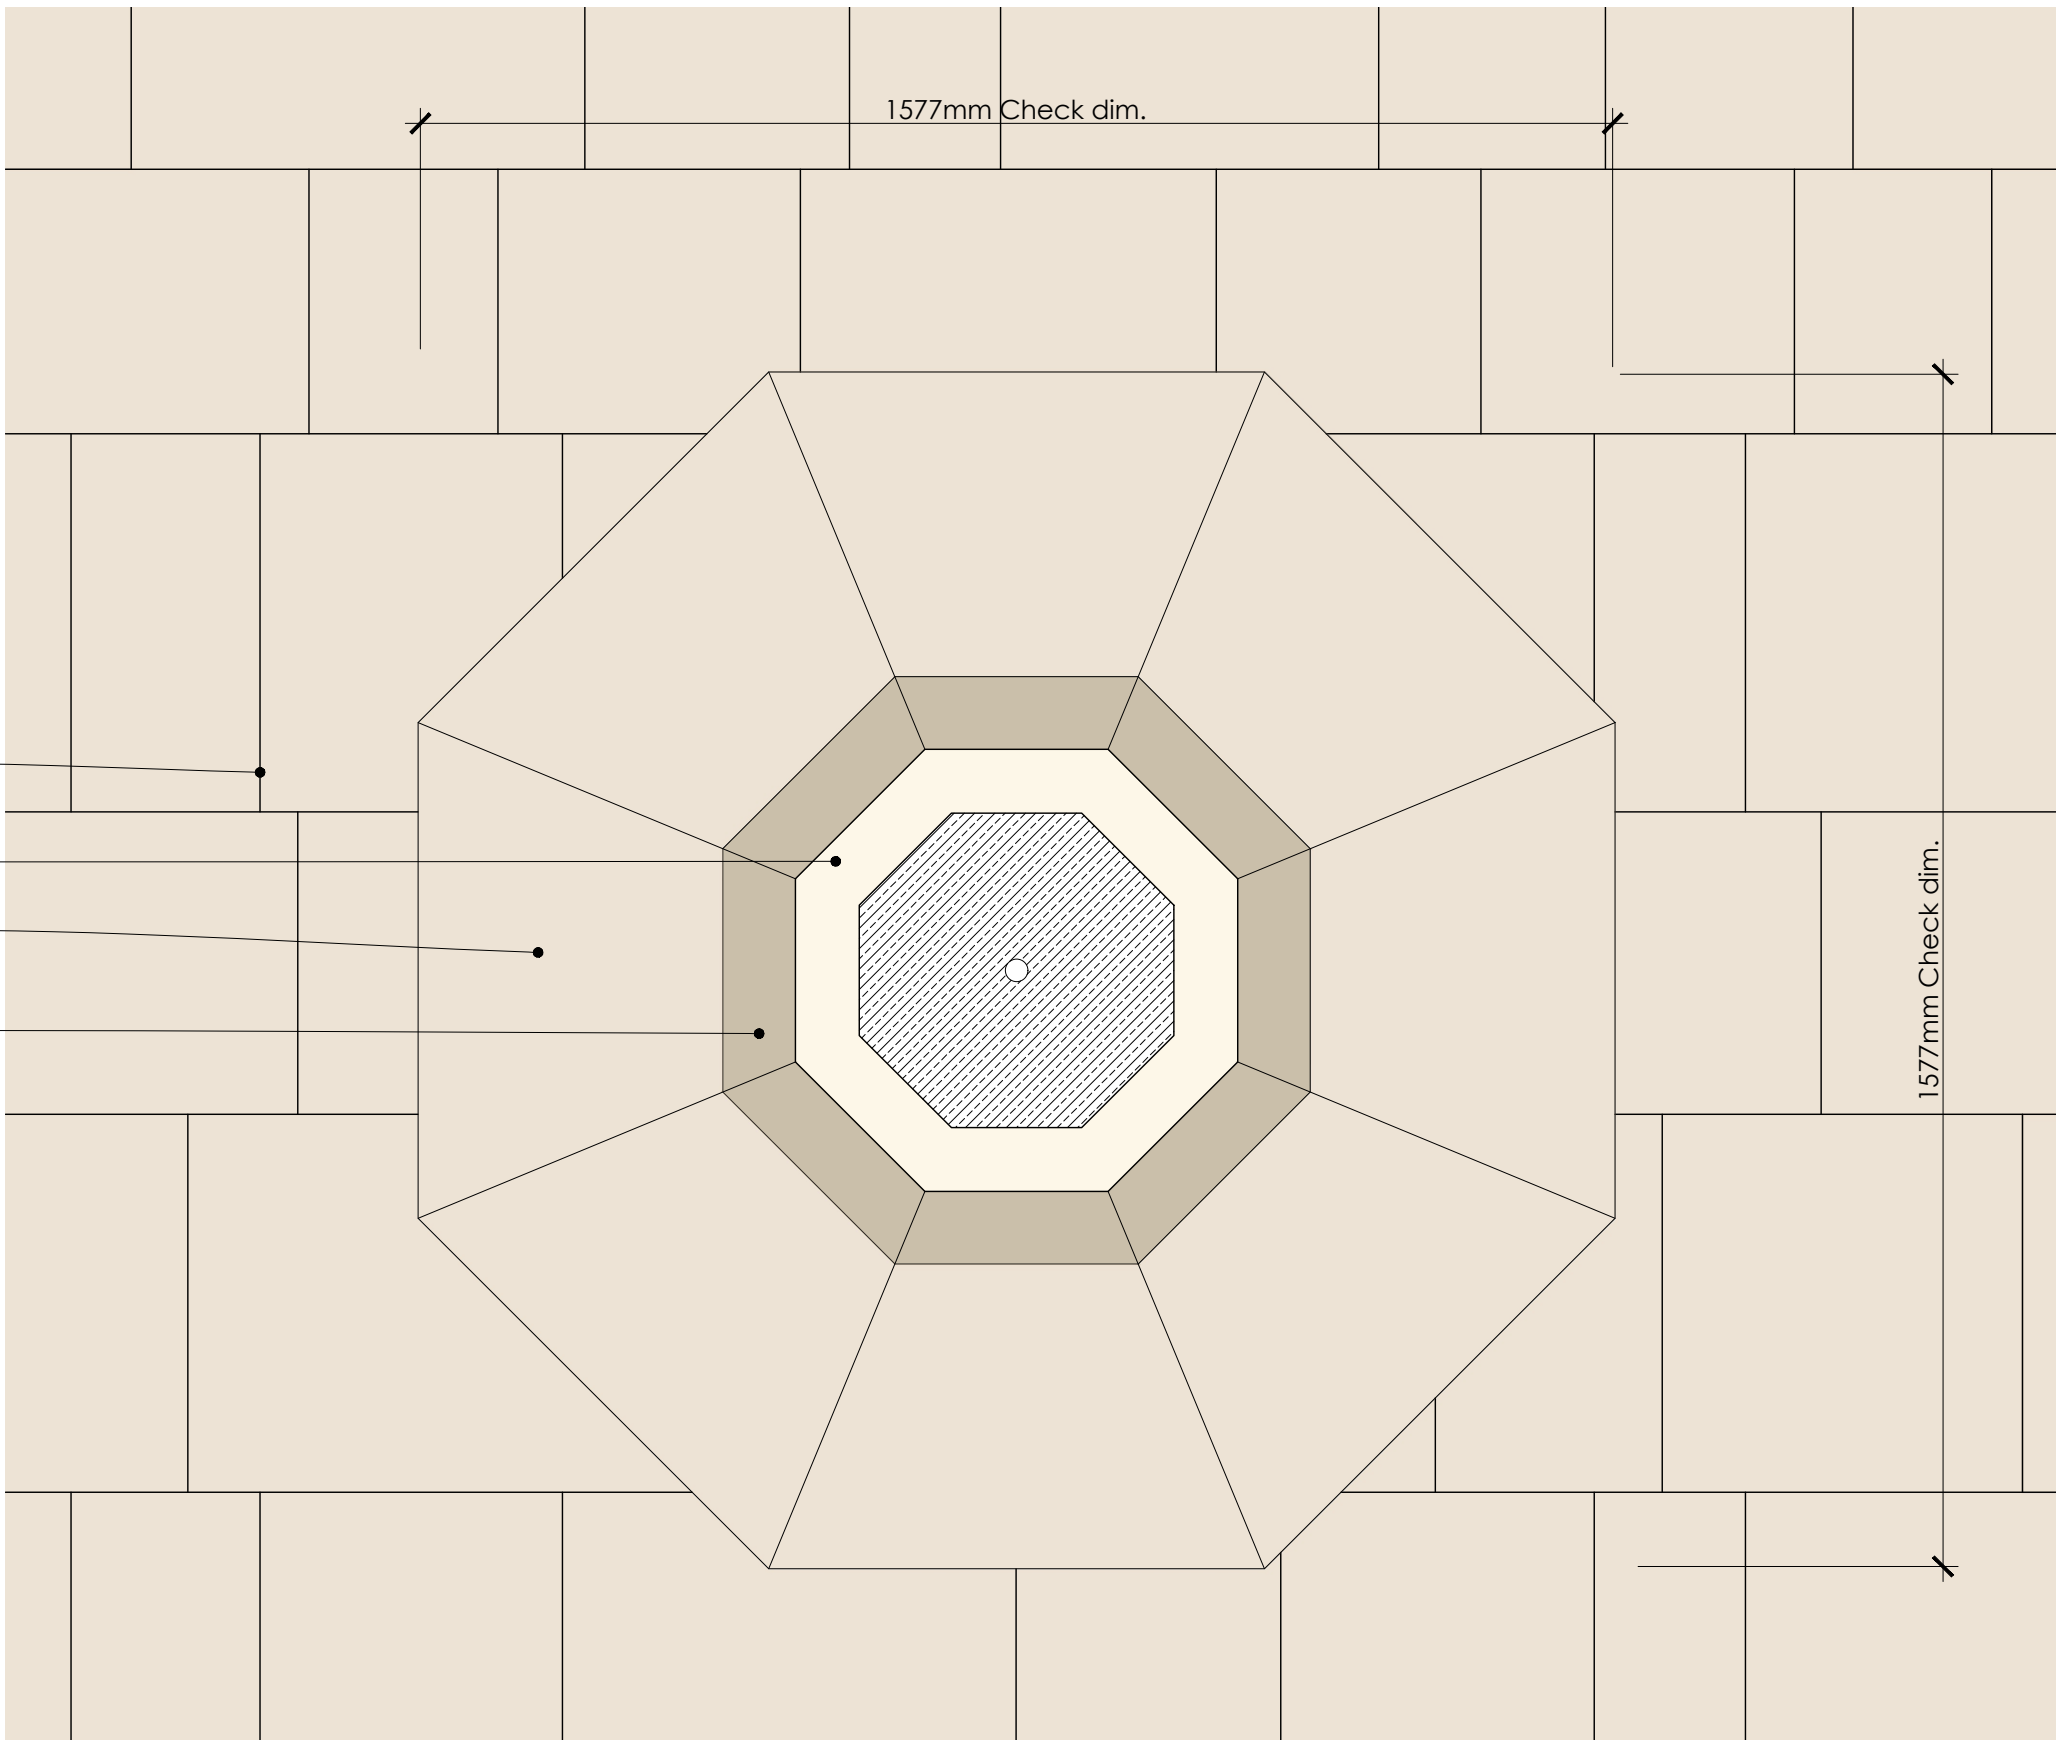

Sectional Font Floor Plan View B  
Scale 1:10

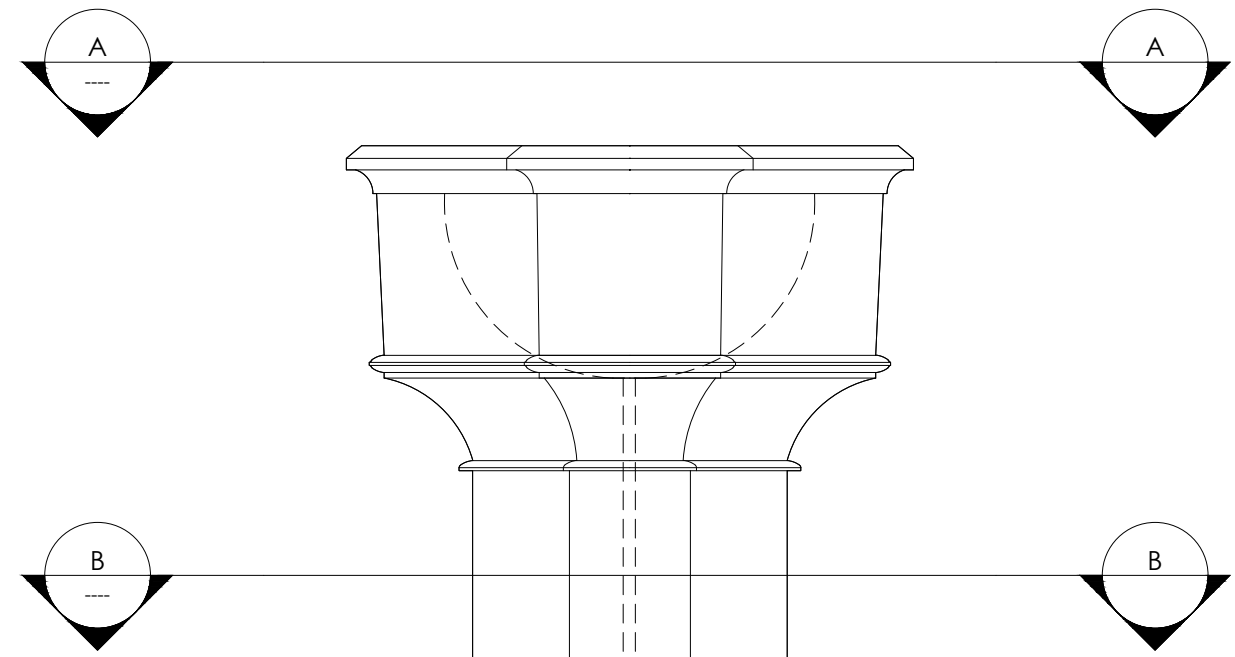

Section Showing Floor Build up at Font  
Scale 1:10