



Central West Porch - Floor Plan
As Existing - Scale 1:20

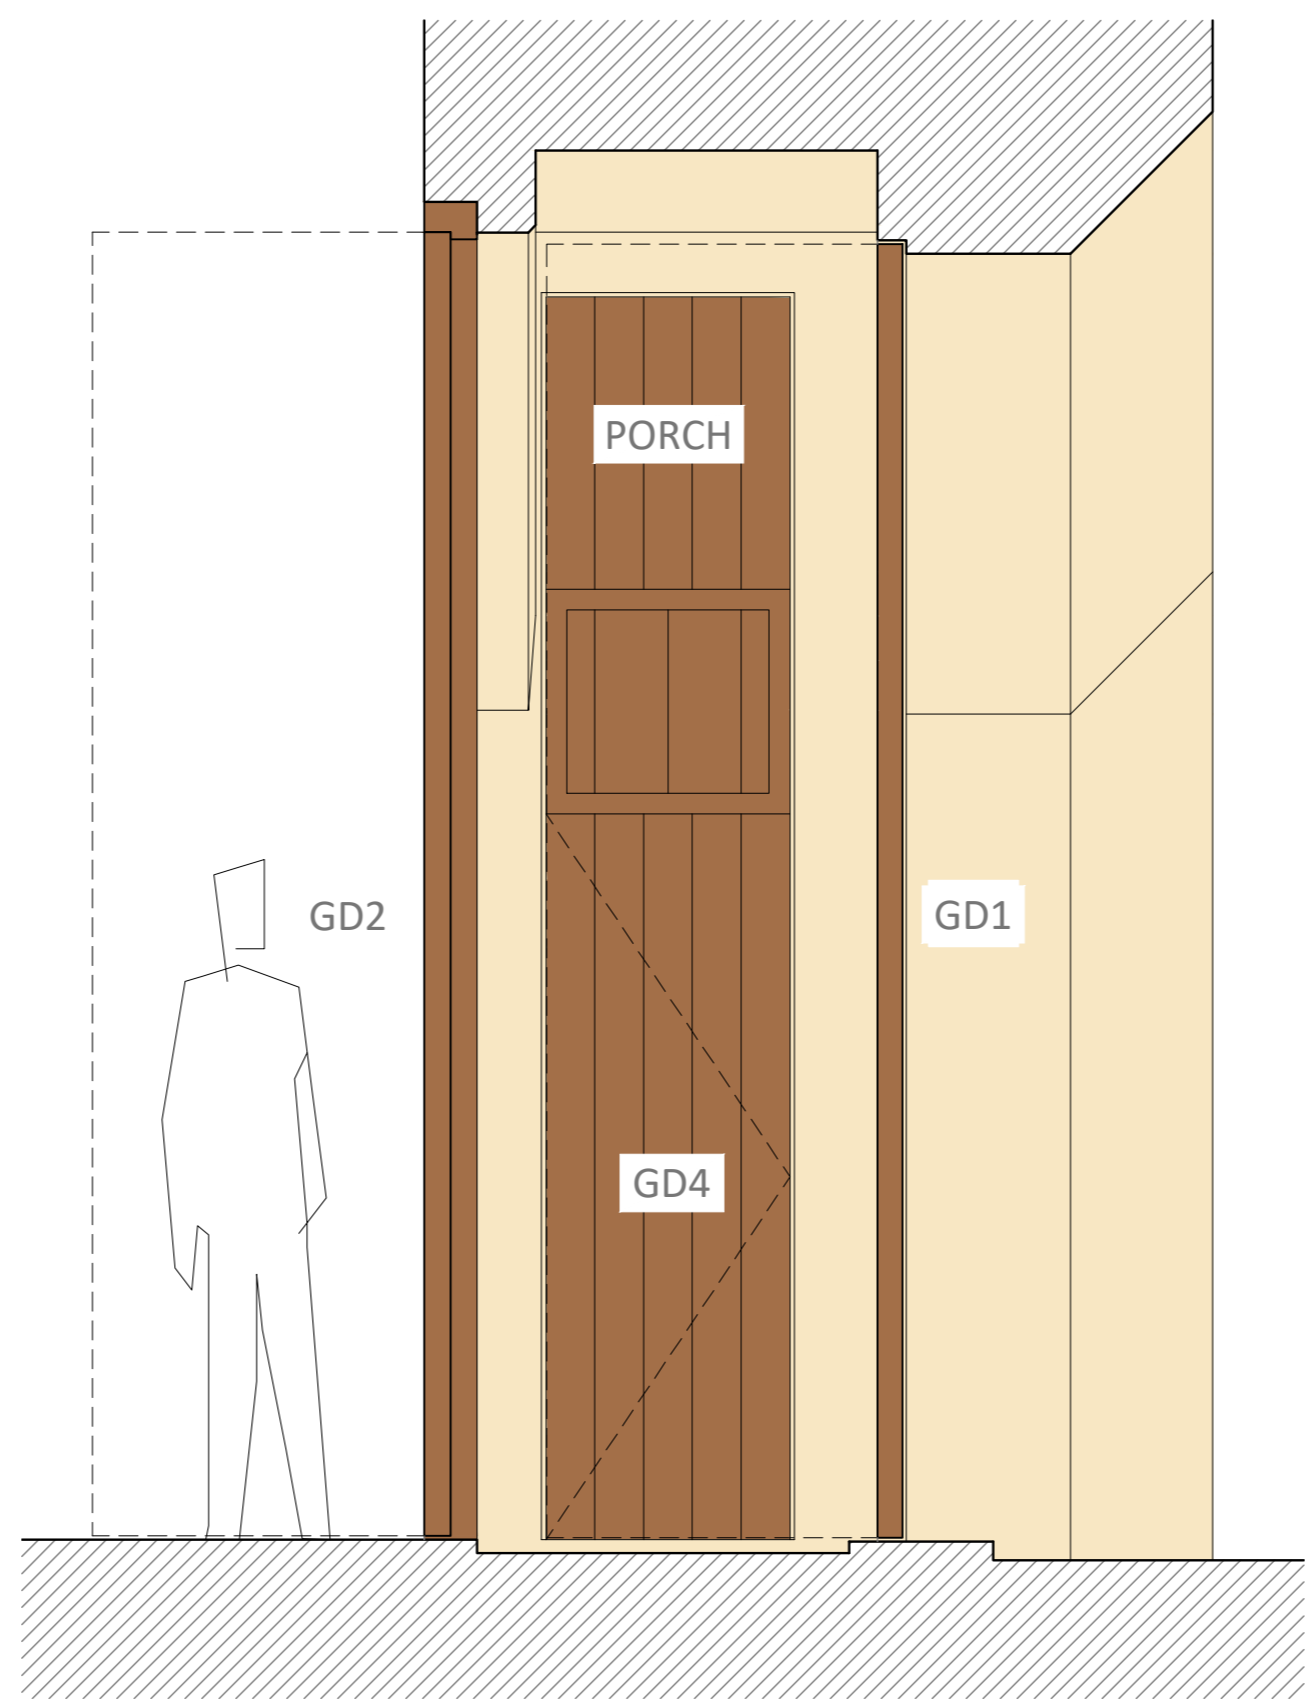

Central West Porch - Section A-A
As Existing - Scale 1:20

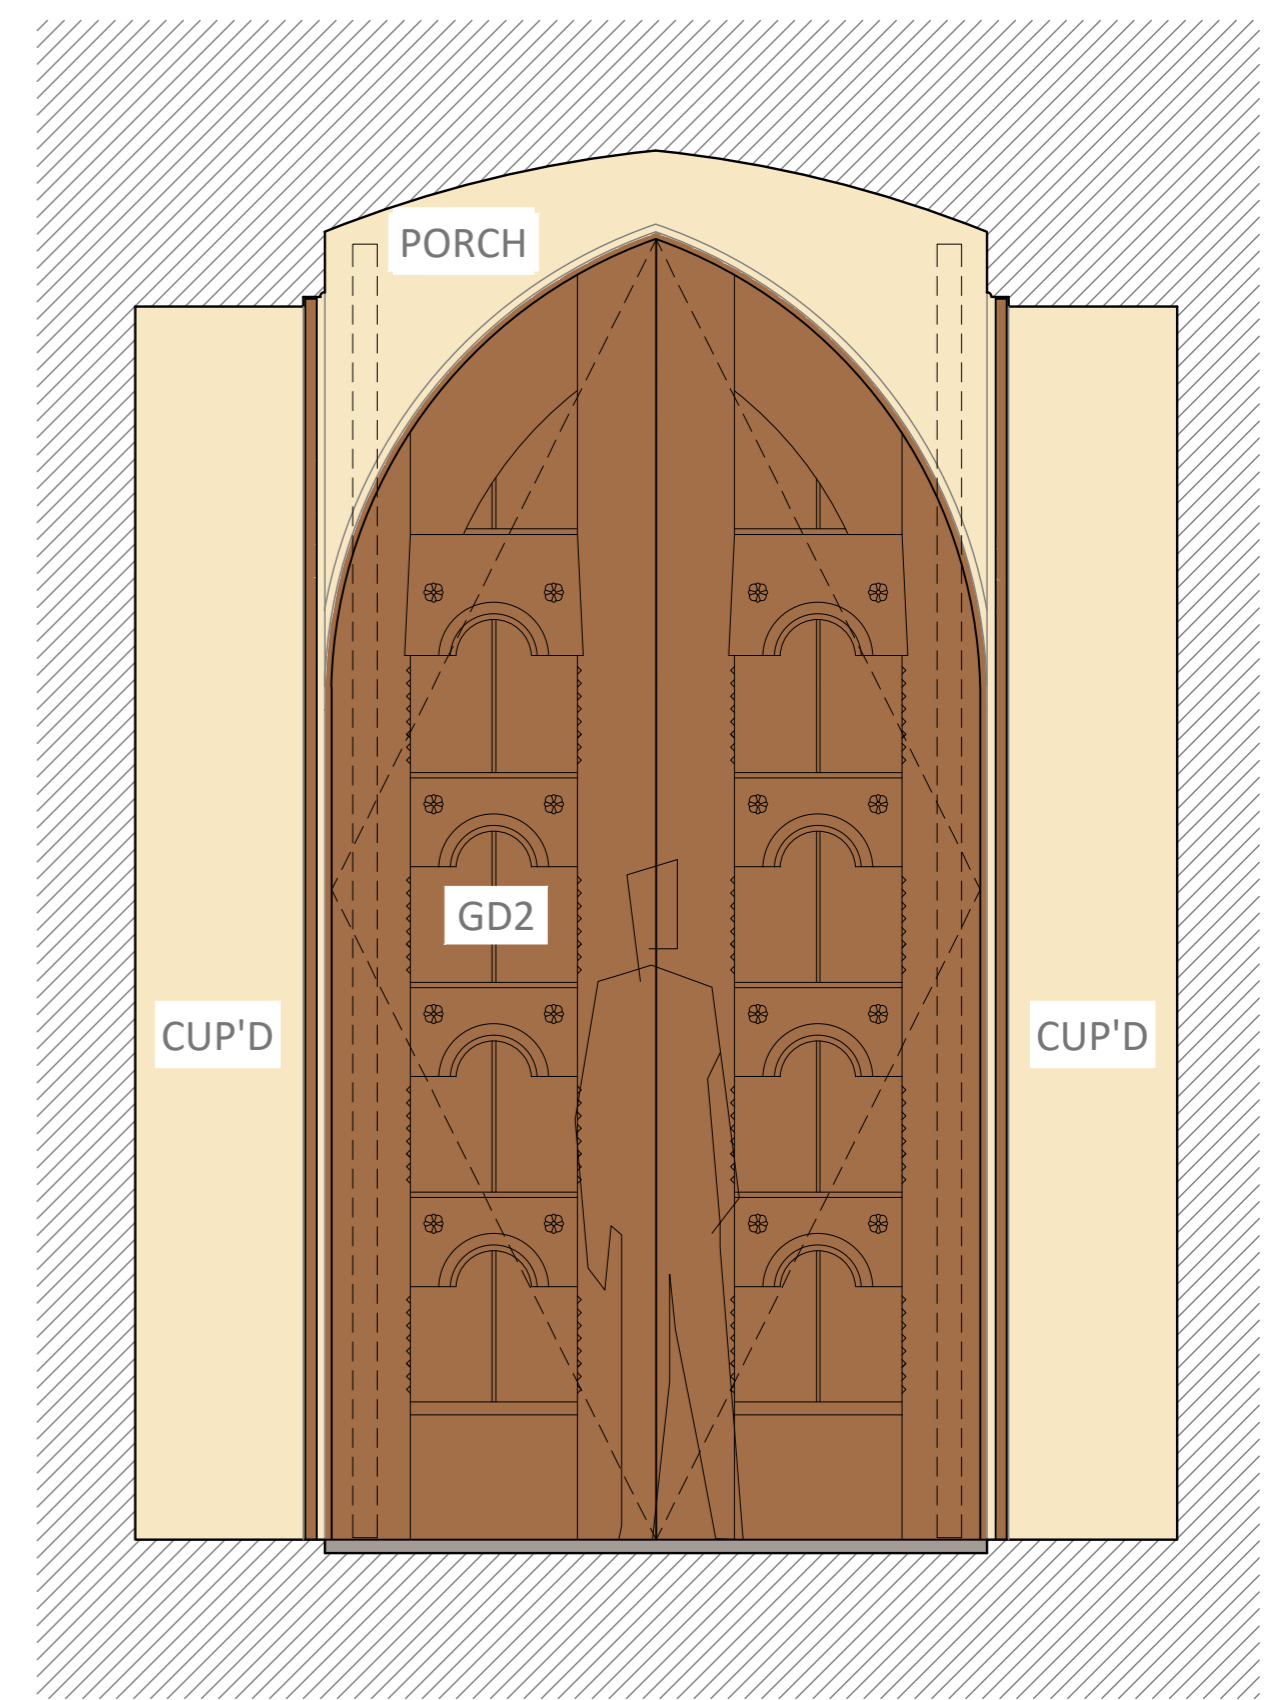

Central West Porch - Section B-B
As Existing - Scale 1:20

St John's Church
Frome

West Porch - As Existing

CHEDBURN • CODD
CONSERVATION ARCHITECTS
Historic Building Consultants

Glove Factory Studios, 1 Brook Lane, Holt,
Bradford-on-Avon, Wiltshire BA14 6RL
T: 01225 859999 www.chedburn.com e: chedburn@chedburn.com

Project	St Johns Church Frome		
Drawing	Central West Porch As Existing		
Stage			
Drawing No.	Scale	Date	
1305/50	1:20 @ A2	Dec 2023	