



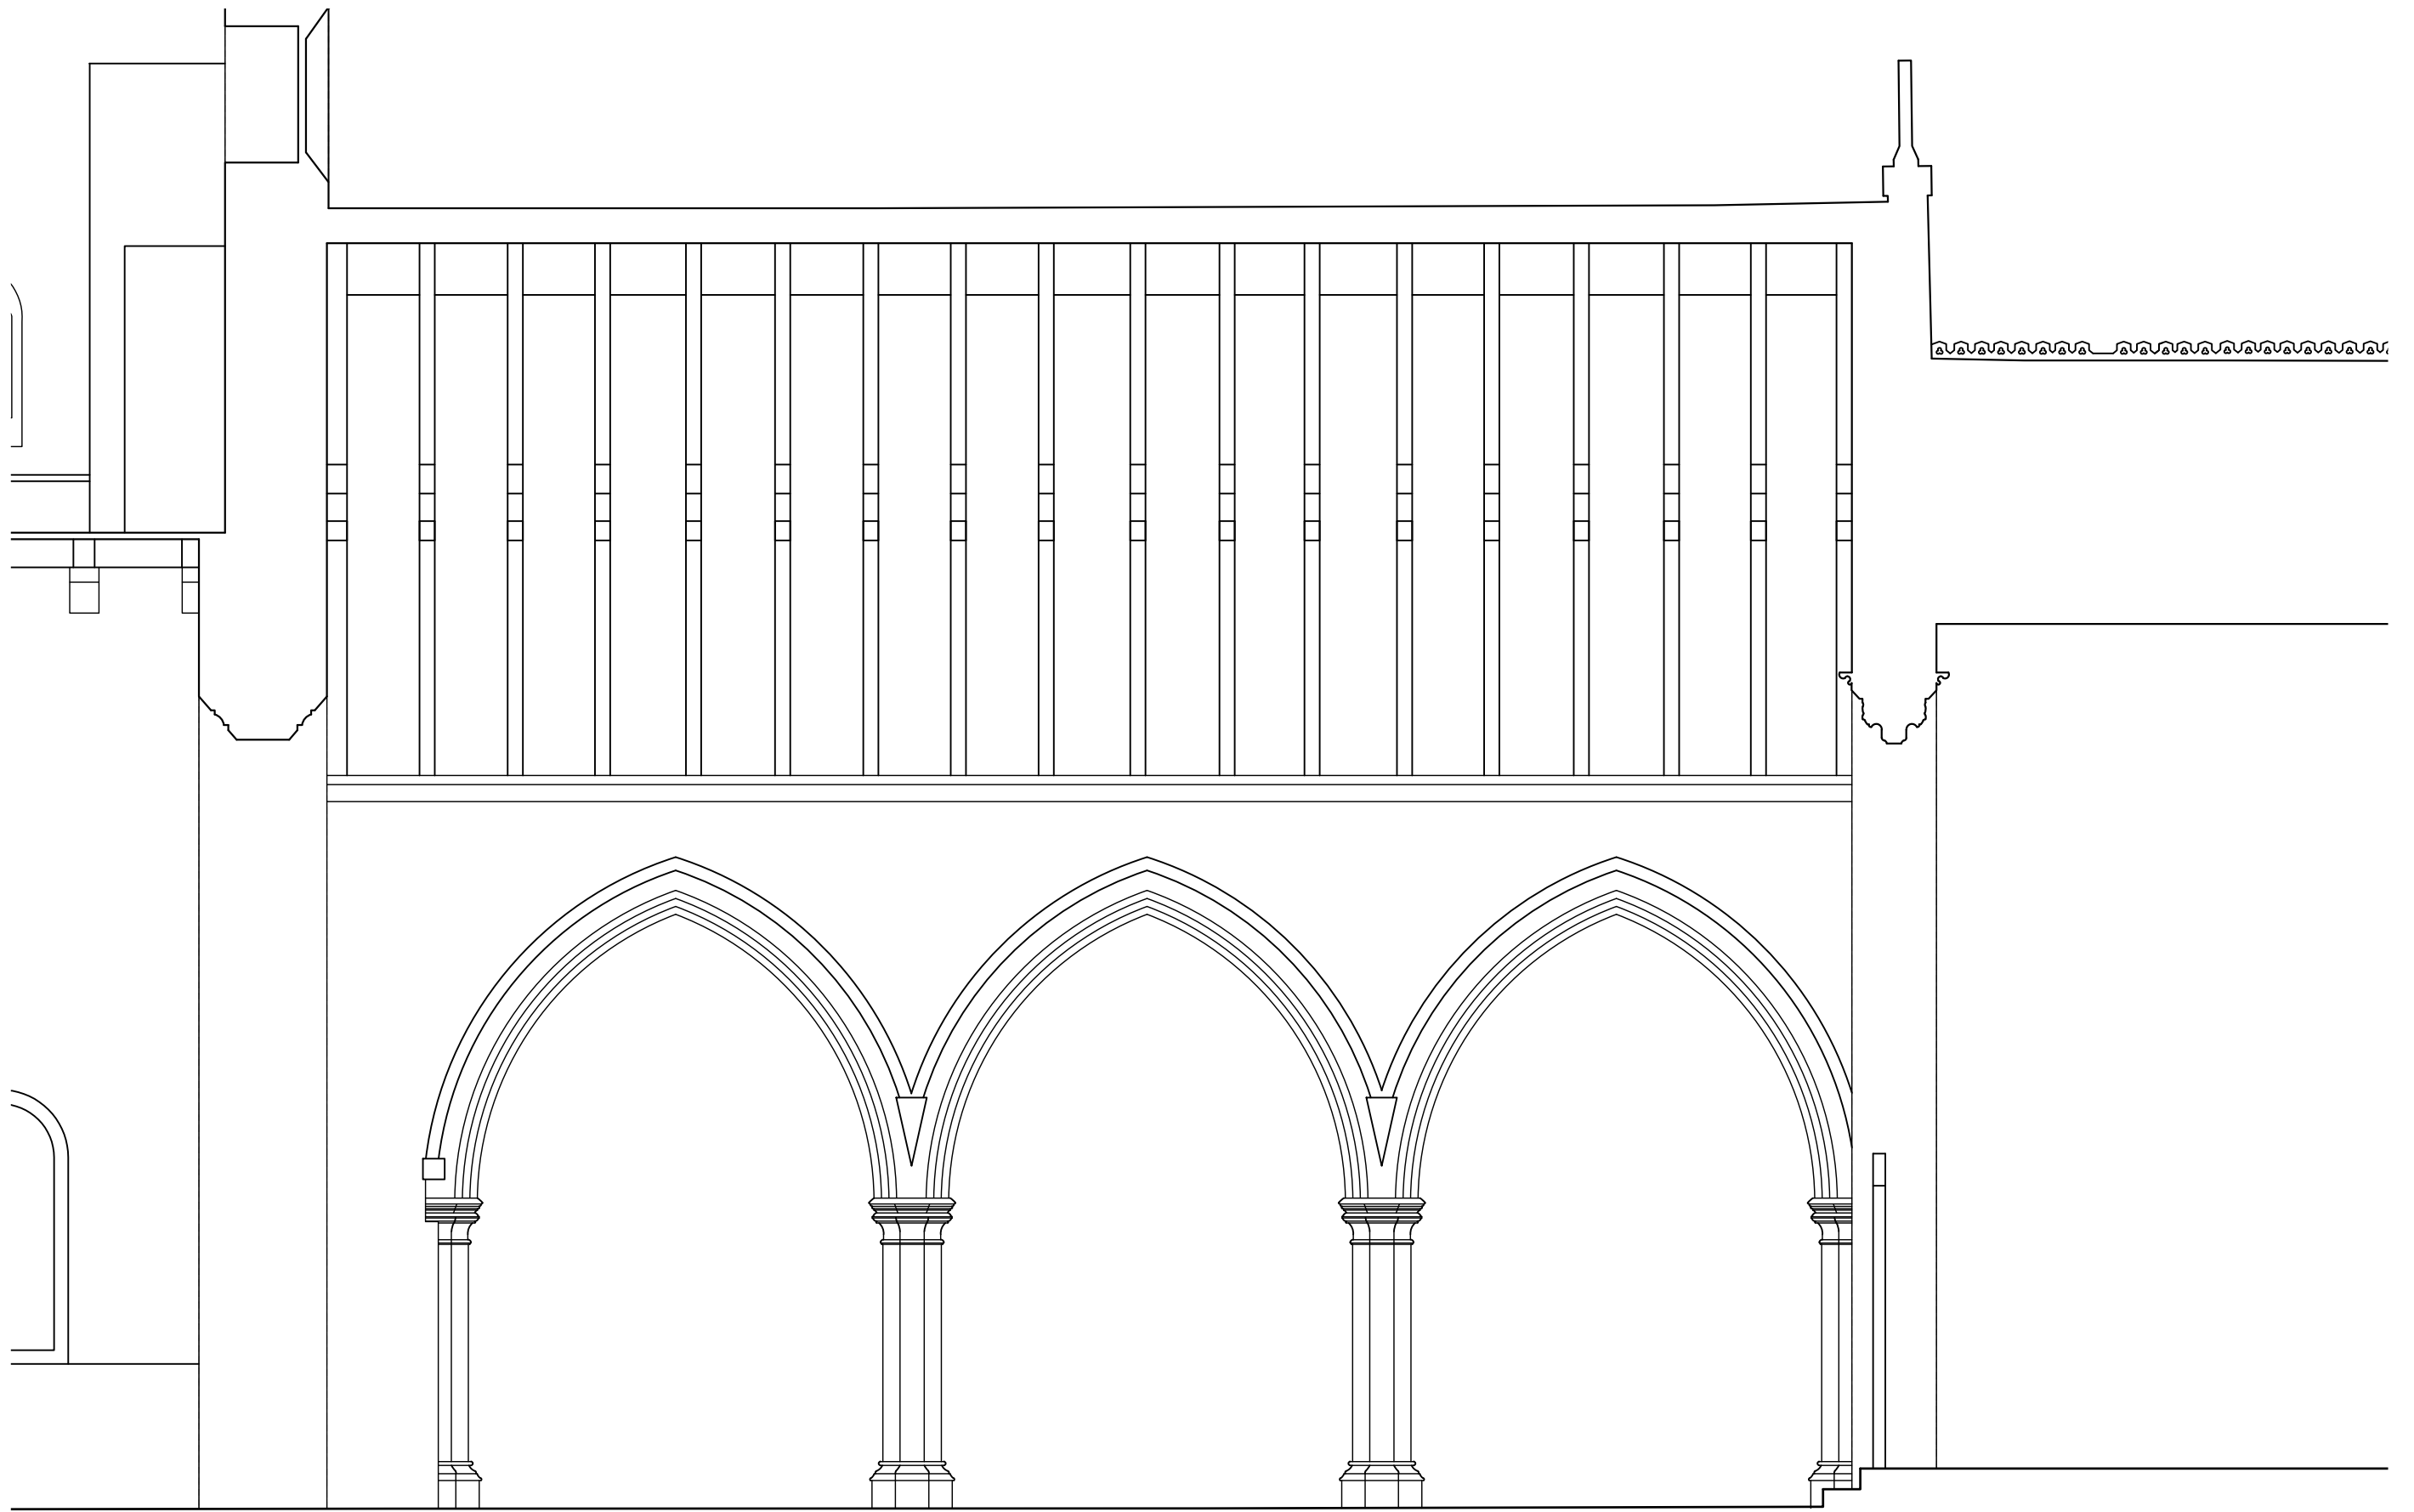


0 1 2 3 4 5 metres

Drawn JW	Checked MC	Rev	Notes For Faculty
Job No 0281	Job STOCKLAND BRISTOL St Mary Magdalene		
Drg No 004	Title North Aisle South Elevation As Existing		
Scale 1:50@A3		This document is copyright and the property of Chantrey Conservation Architects Ltd. Any copies of this drawing made by any method must also include a copy of this legend. ©Chantrey Conservation Architects Ltd	

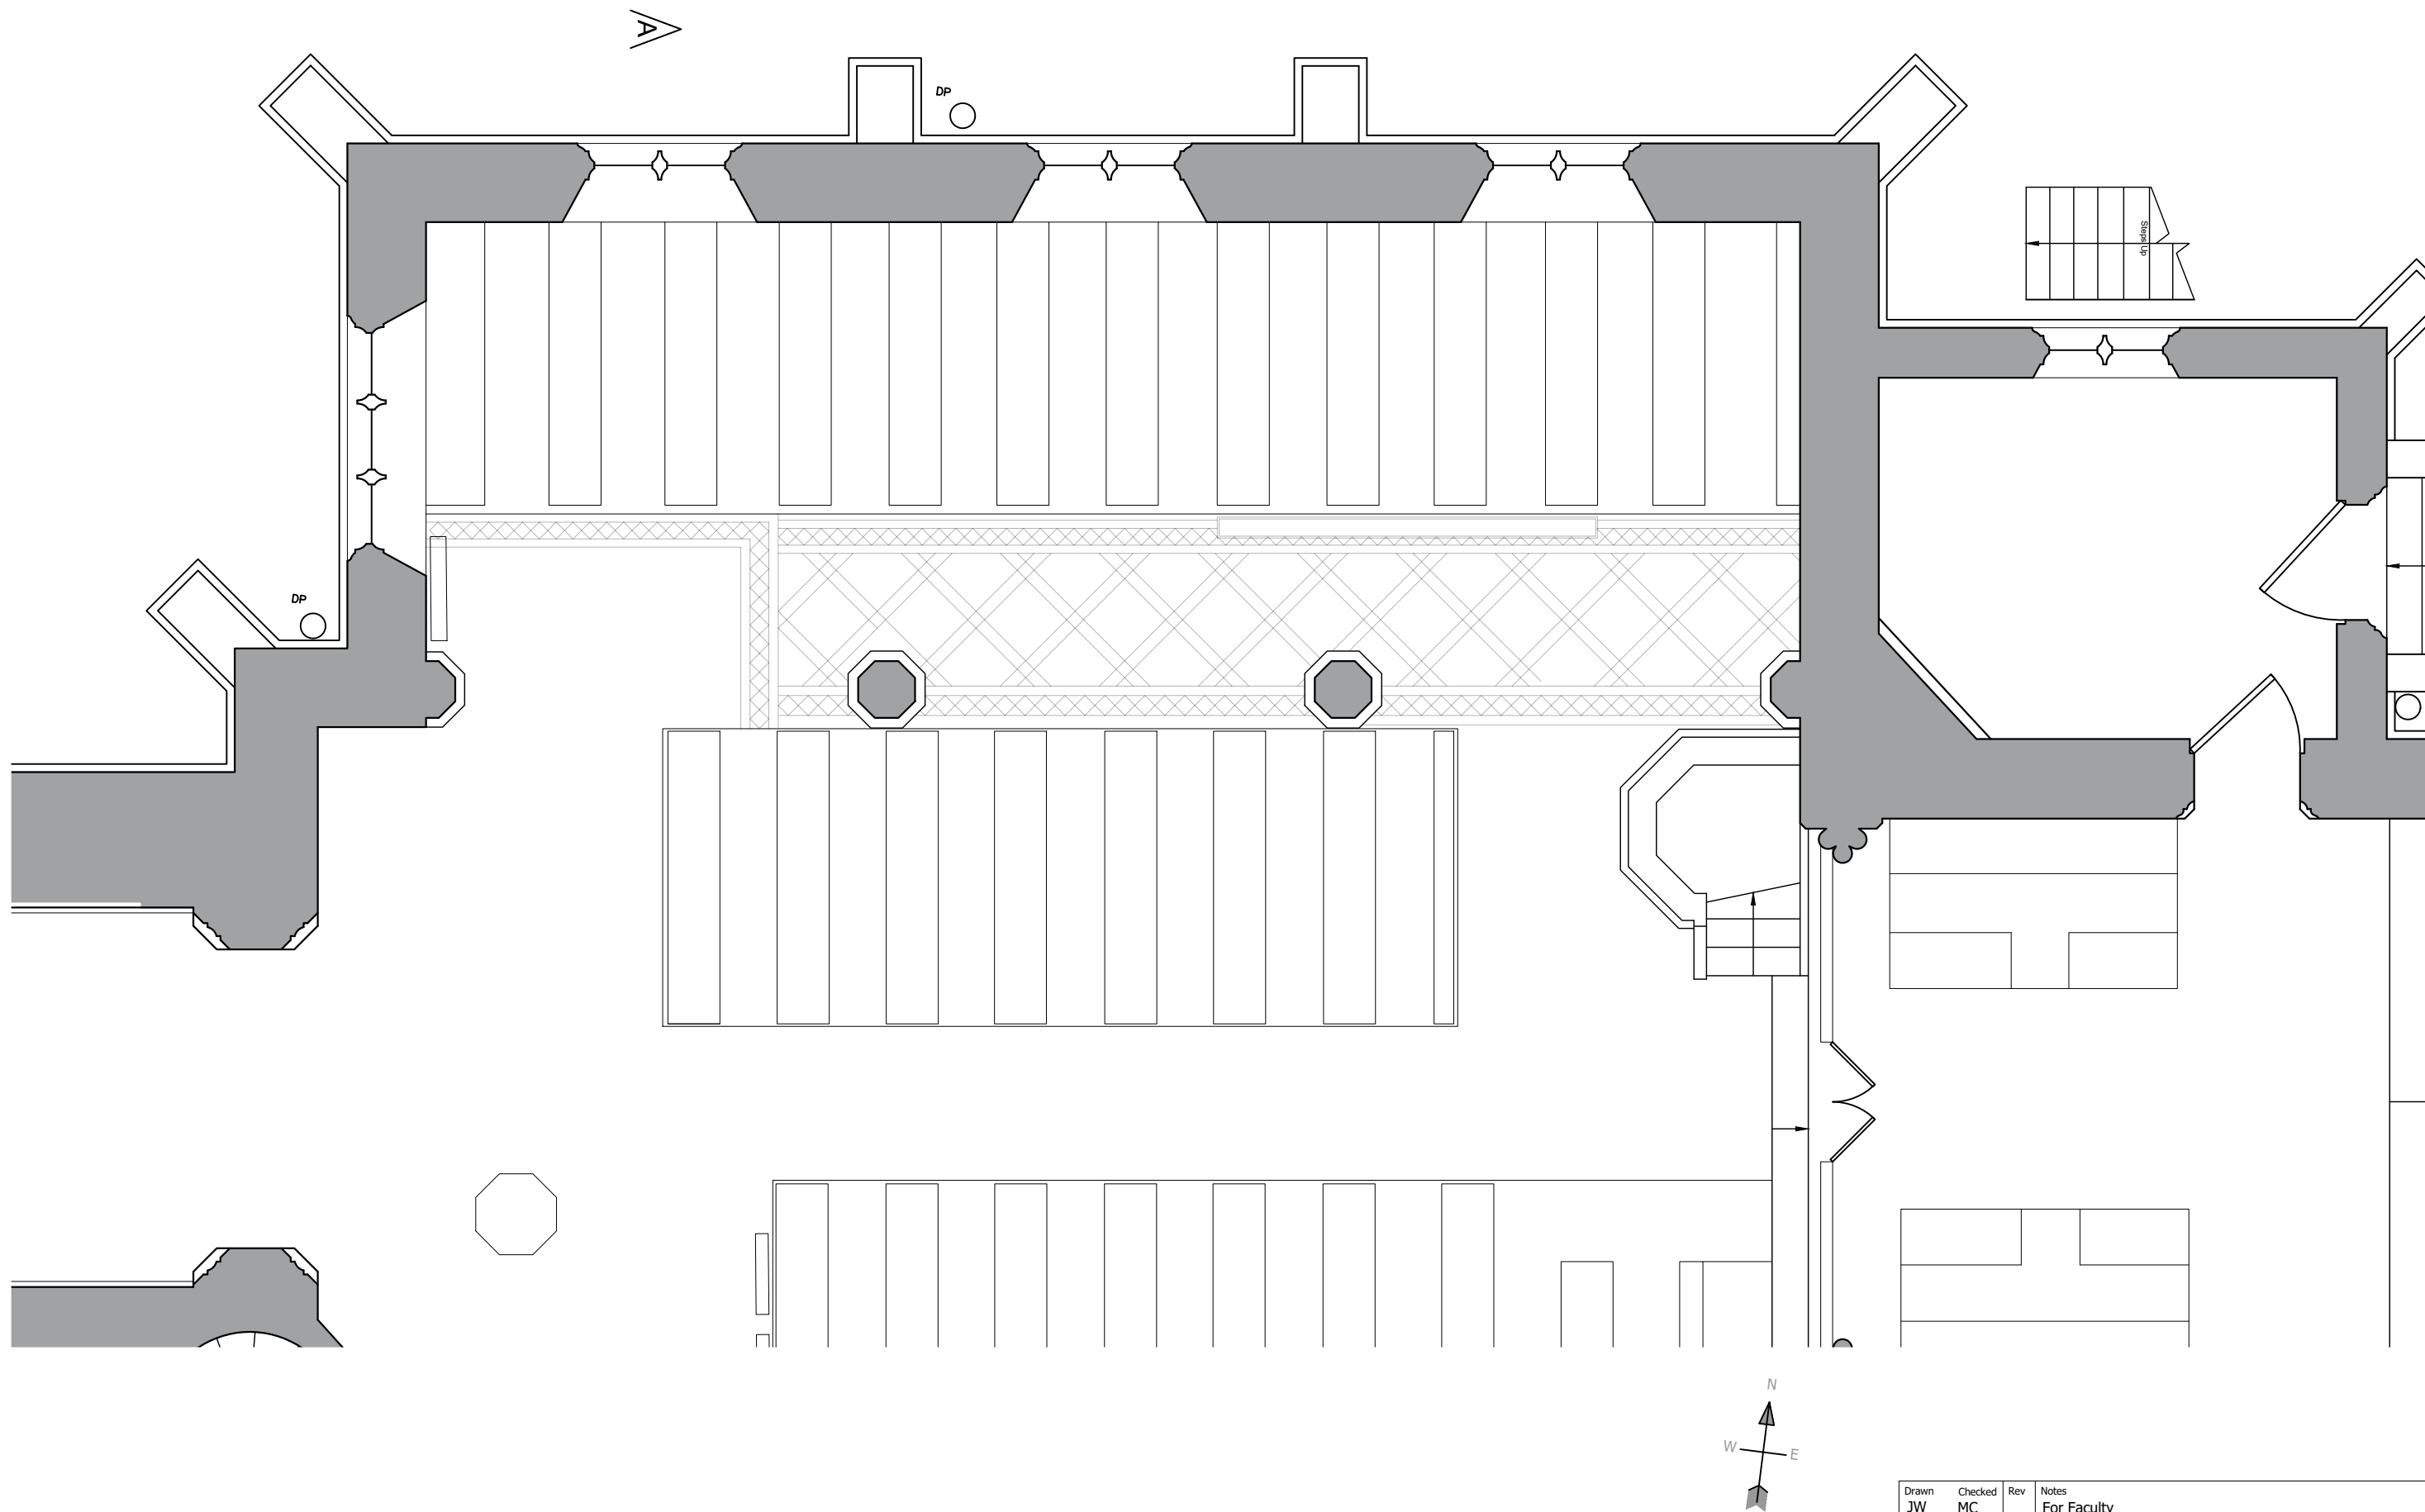

Drawn	Checked	Rev	Notes
JW	MC		For Faculty
Job No 0281	Job STOCKLAND BRISTOL St Mary Magdalene		
Drg No 005	Title North Aisle Plan As Existing		
Scale 1:50@A3		This document is copyright and the property of Chantrey Conservation Architects Ltd. Any copies of this drawing made by any method must also include a copy of this legend. ©Chantrey Conservation Architects Ltd	



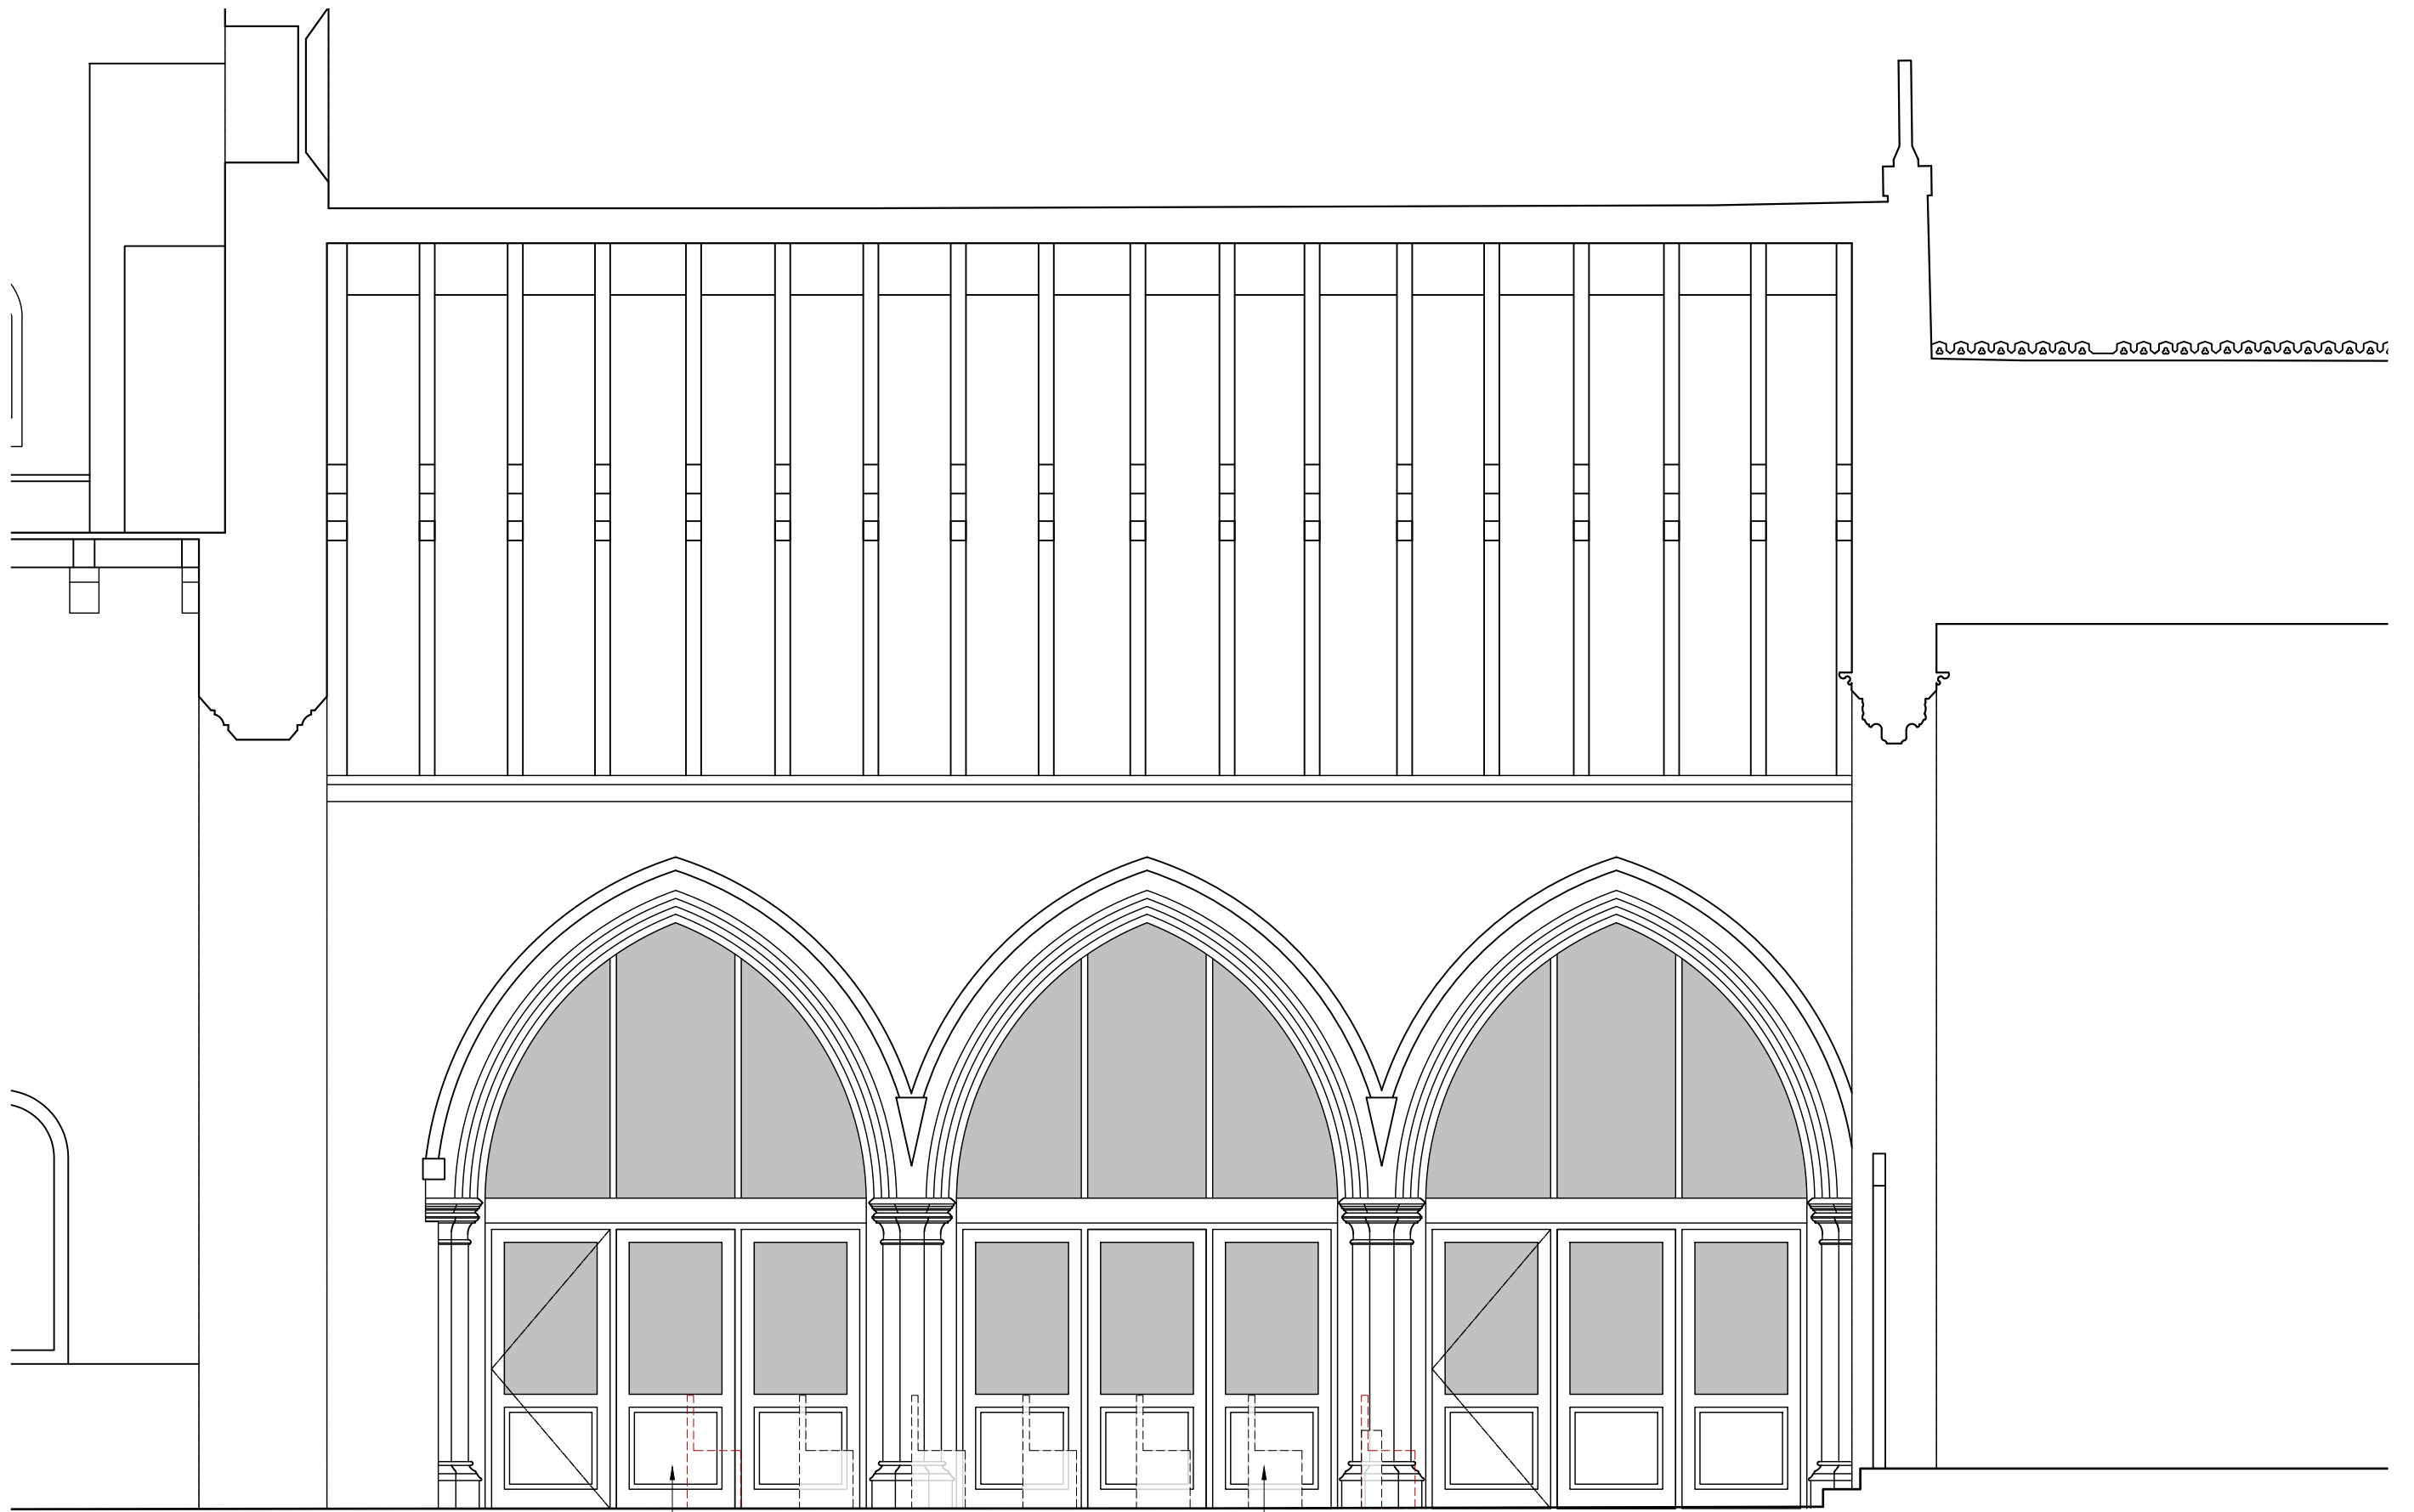


traditional panelled timber
framed screen set
centrally within archway
with doors to the east and
west arches

outline of existing pews

0 1 2 3 4 5 metres

Drawn	Checked	Rev	Notes
JW	MC		For Faculty
Job No 0281	Job STOCKLAND BRISTOL St Mary Magdalene		
Drg No SK010	Title Screen Option 1 Elevation		
Scale 1:50@A3		This document is copyright and the property of Chantrey Conservation Architects Ltd. Any copies of this drawing made by any method must also include a copy of this legend. ©Chantrey Conservation Architects Ltd	



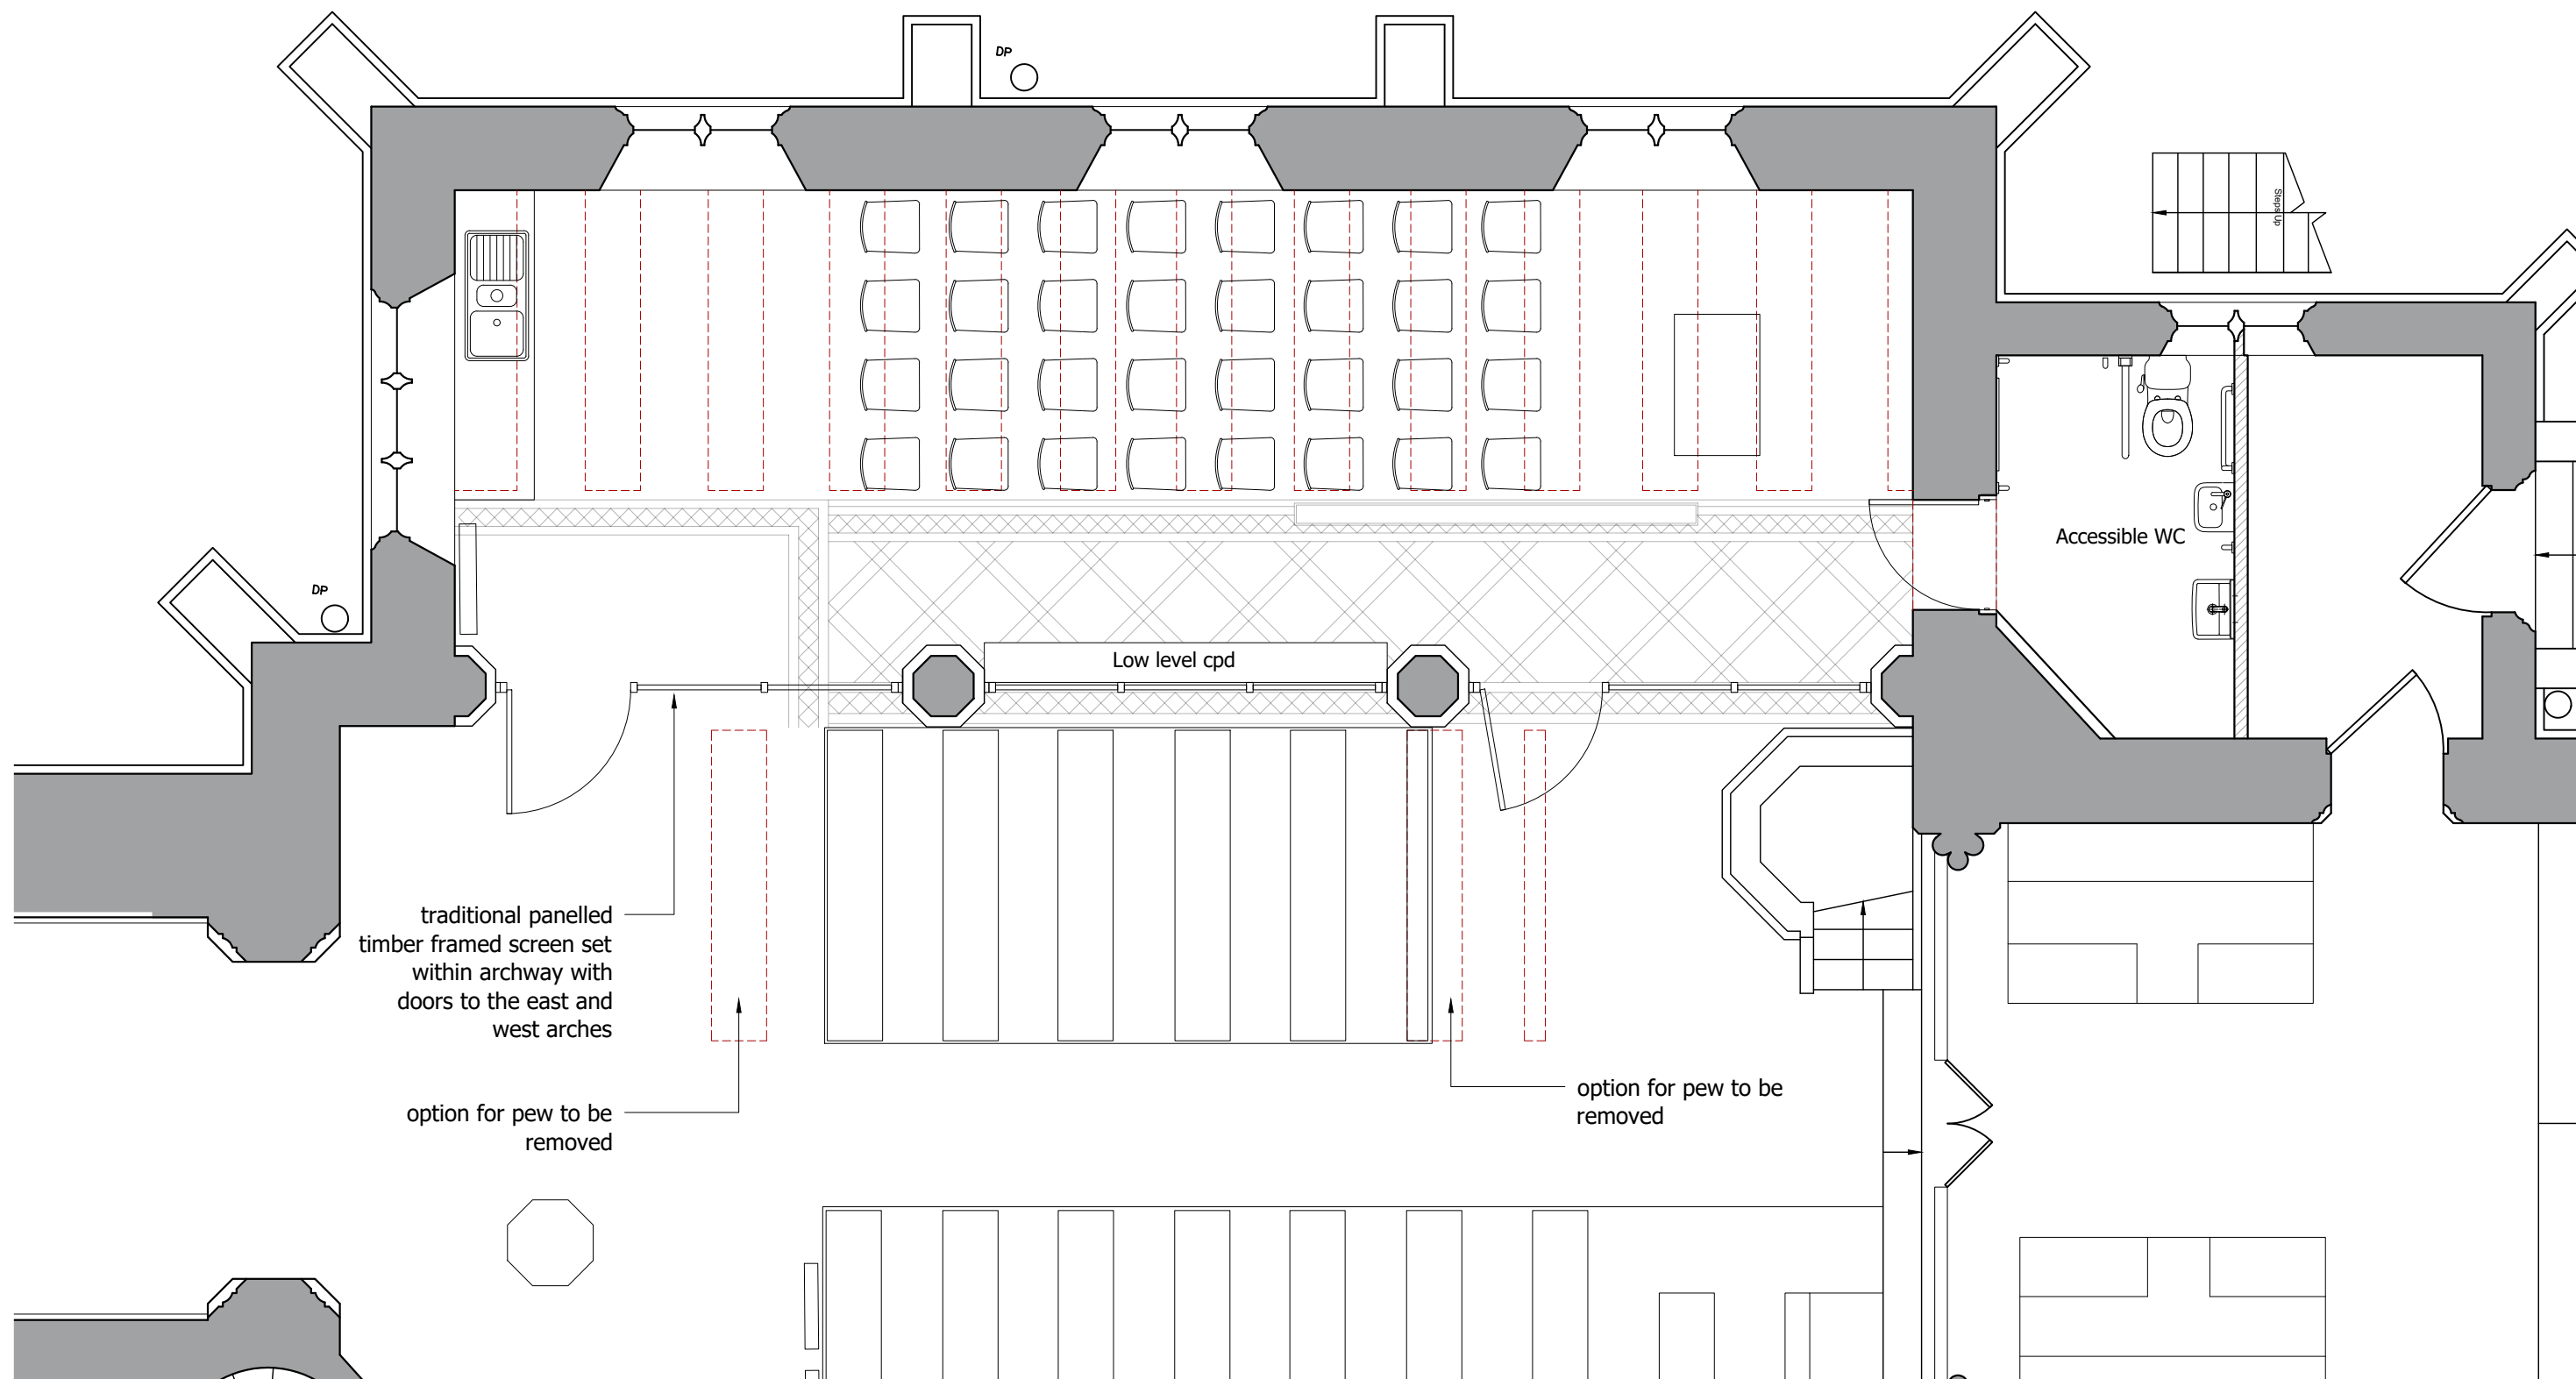


traditional panelled
timber framed screen set
within archway with
doors to the east and
west arches

option for pew to be
removed

option for pew to be
removed

Low level cpd


Accessible WC

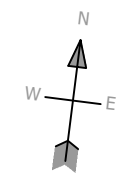

0 1 2 3 4 5 metres

Drawn	Checked	Rev	Notes
JW	MC		For Faculty
Job No 0281	Job STOCKLAND BRISTOL St Mary Magdalene		
Drg No SK011	Title Screen Option 1 Plan		
Scale 1:50@A3		This document is copyright and the property of Chantrey Conservation Architects Ltd. Any copies of this drawing made by any method must also include a copy of this legend. ©Chantrey Conservation Architects Ltd	



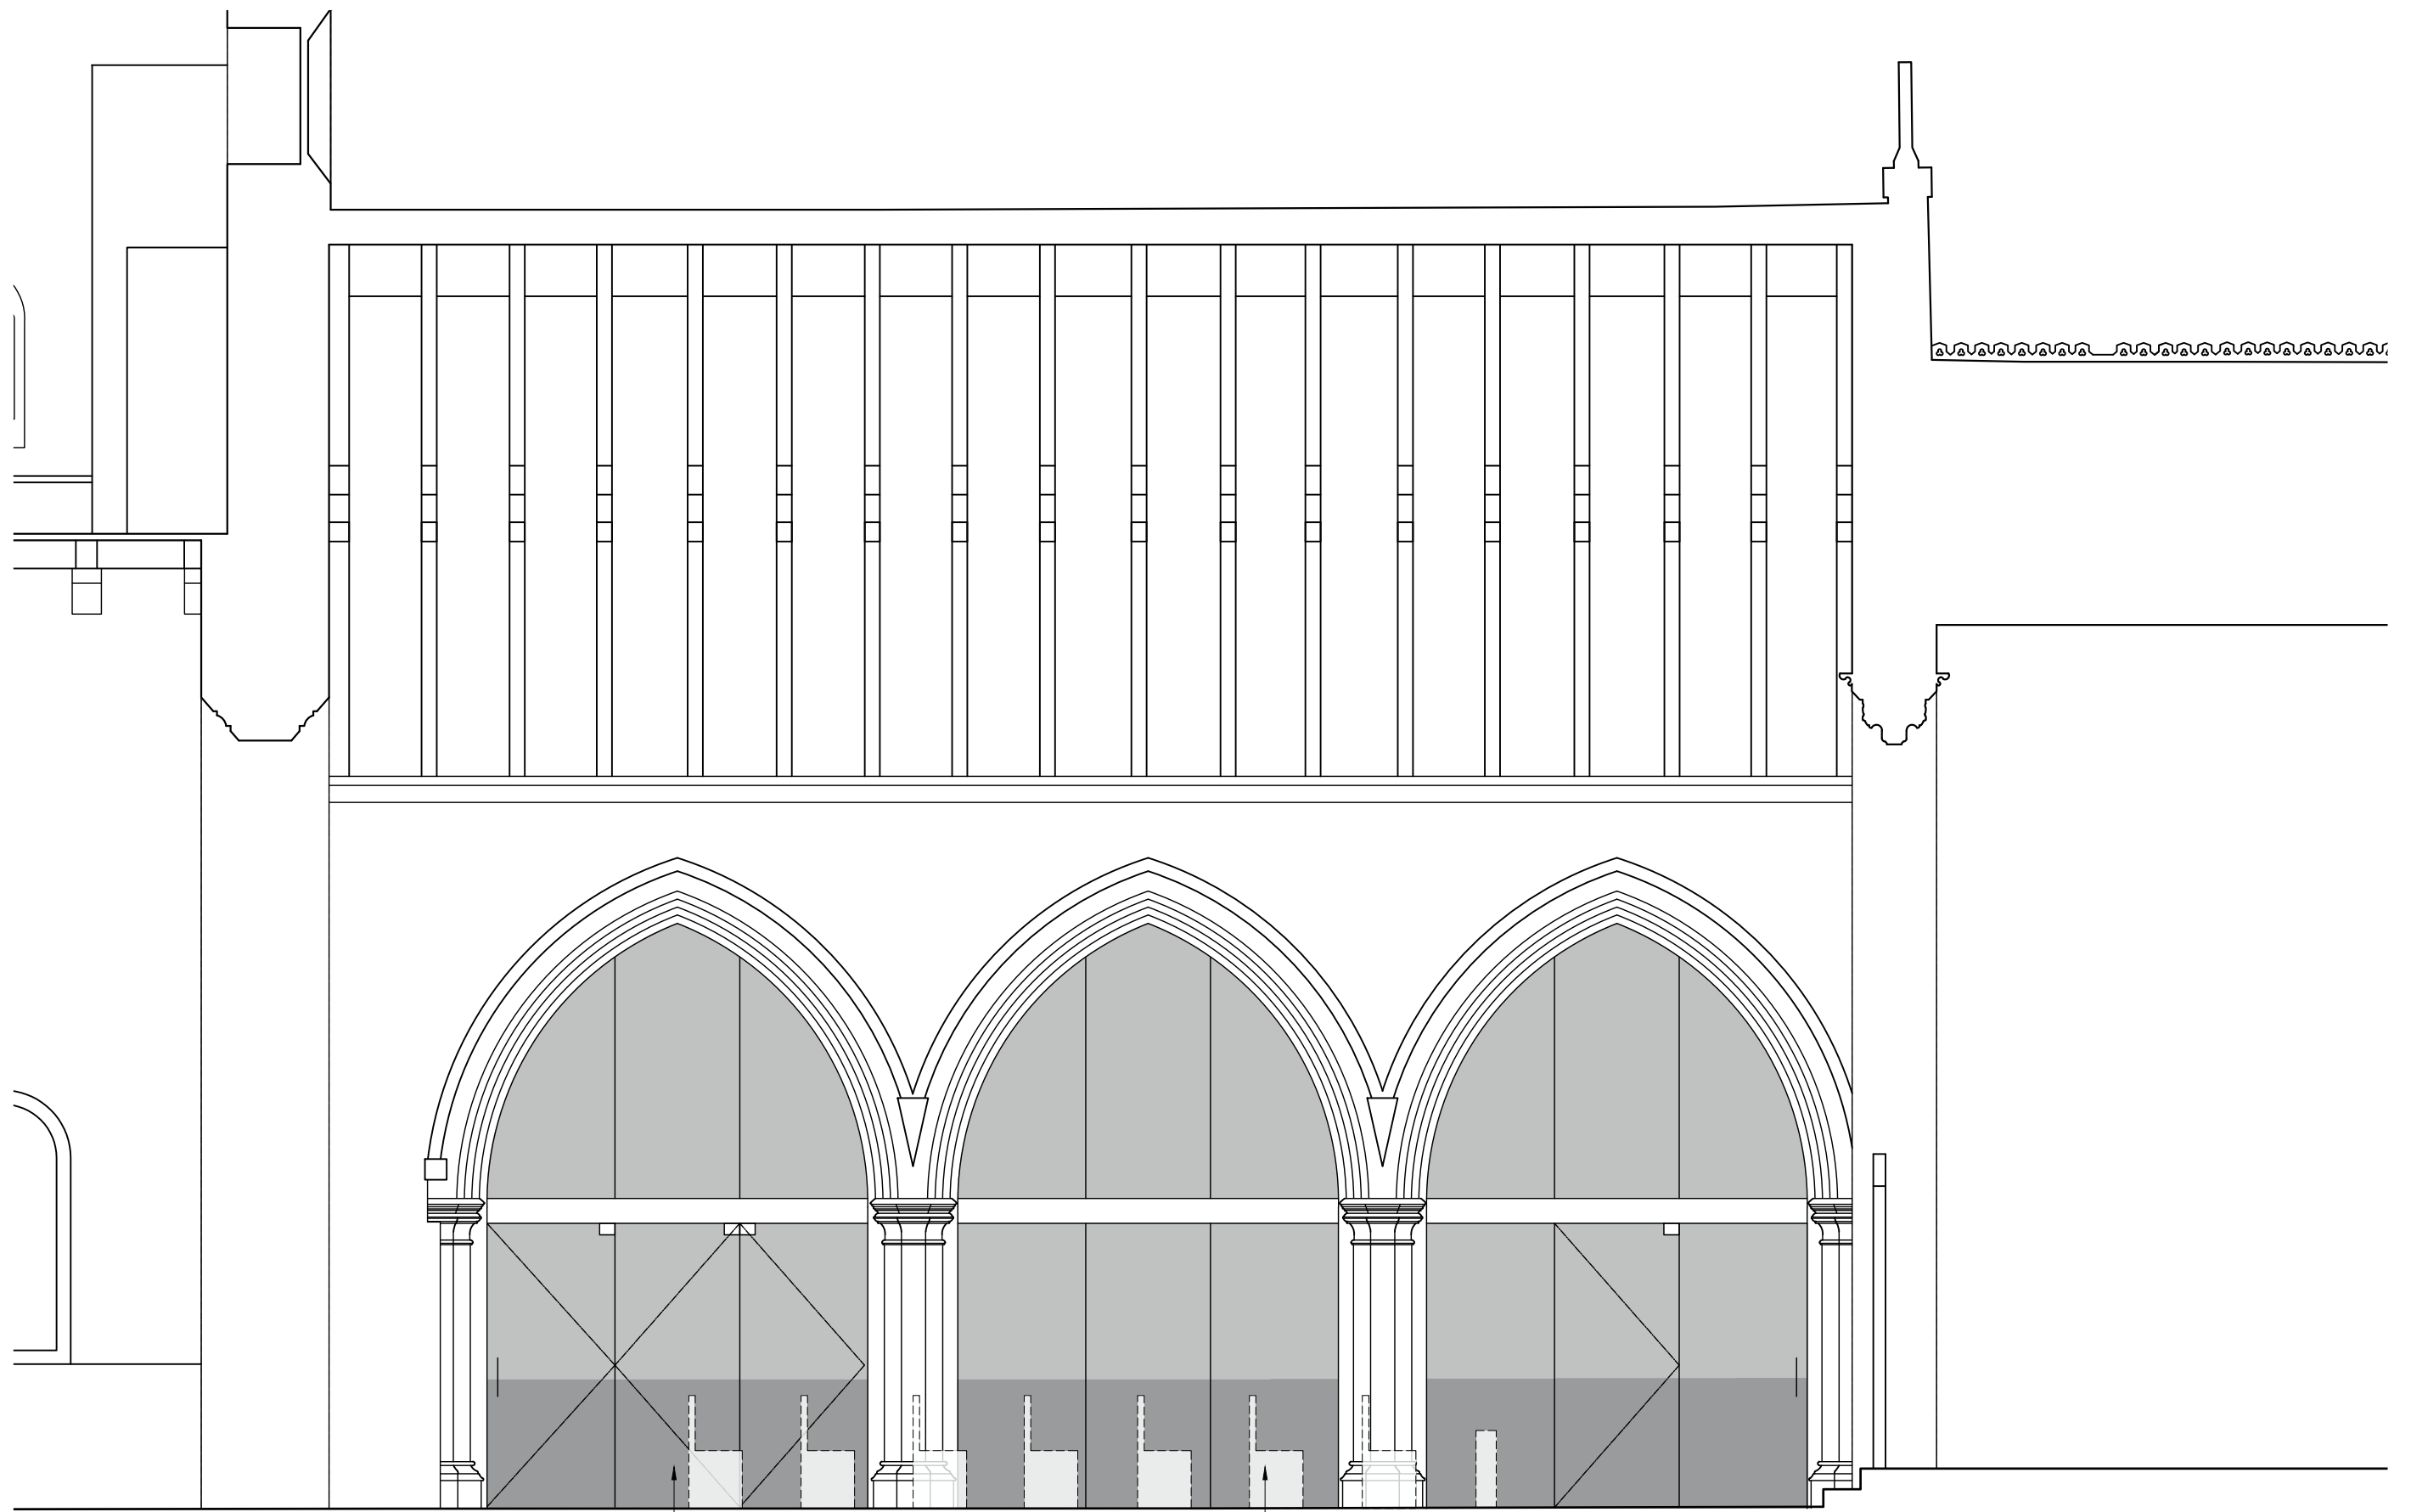


frameless glazed screen with
framless bifold doors and
frosted safety glass to lower
panel set within arches

outline of existing pews


0 1 2 3 4 5 metres

Drawn	Checked	Rev	Notes
JW	MC		For Faculty
Job No 0281	Job STOCKLAND BRISTOL St Mary Magdalene		
Drg No SK012	Title Screen Option 2 Elevation		
Scale 1:50@A3		This document is copyright and the property of Chantrey Conservation Architects Ltd. Any copies of this drawing made by any method must also include a copy of this legend. ©Chantrey Conservation Architects Ltd	



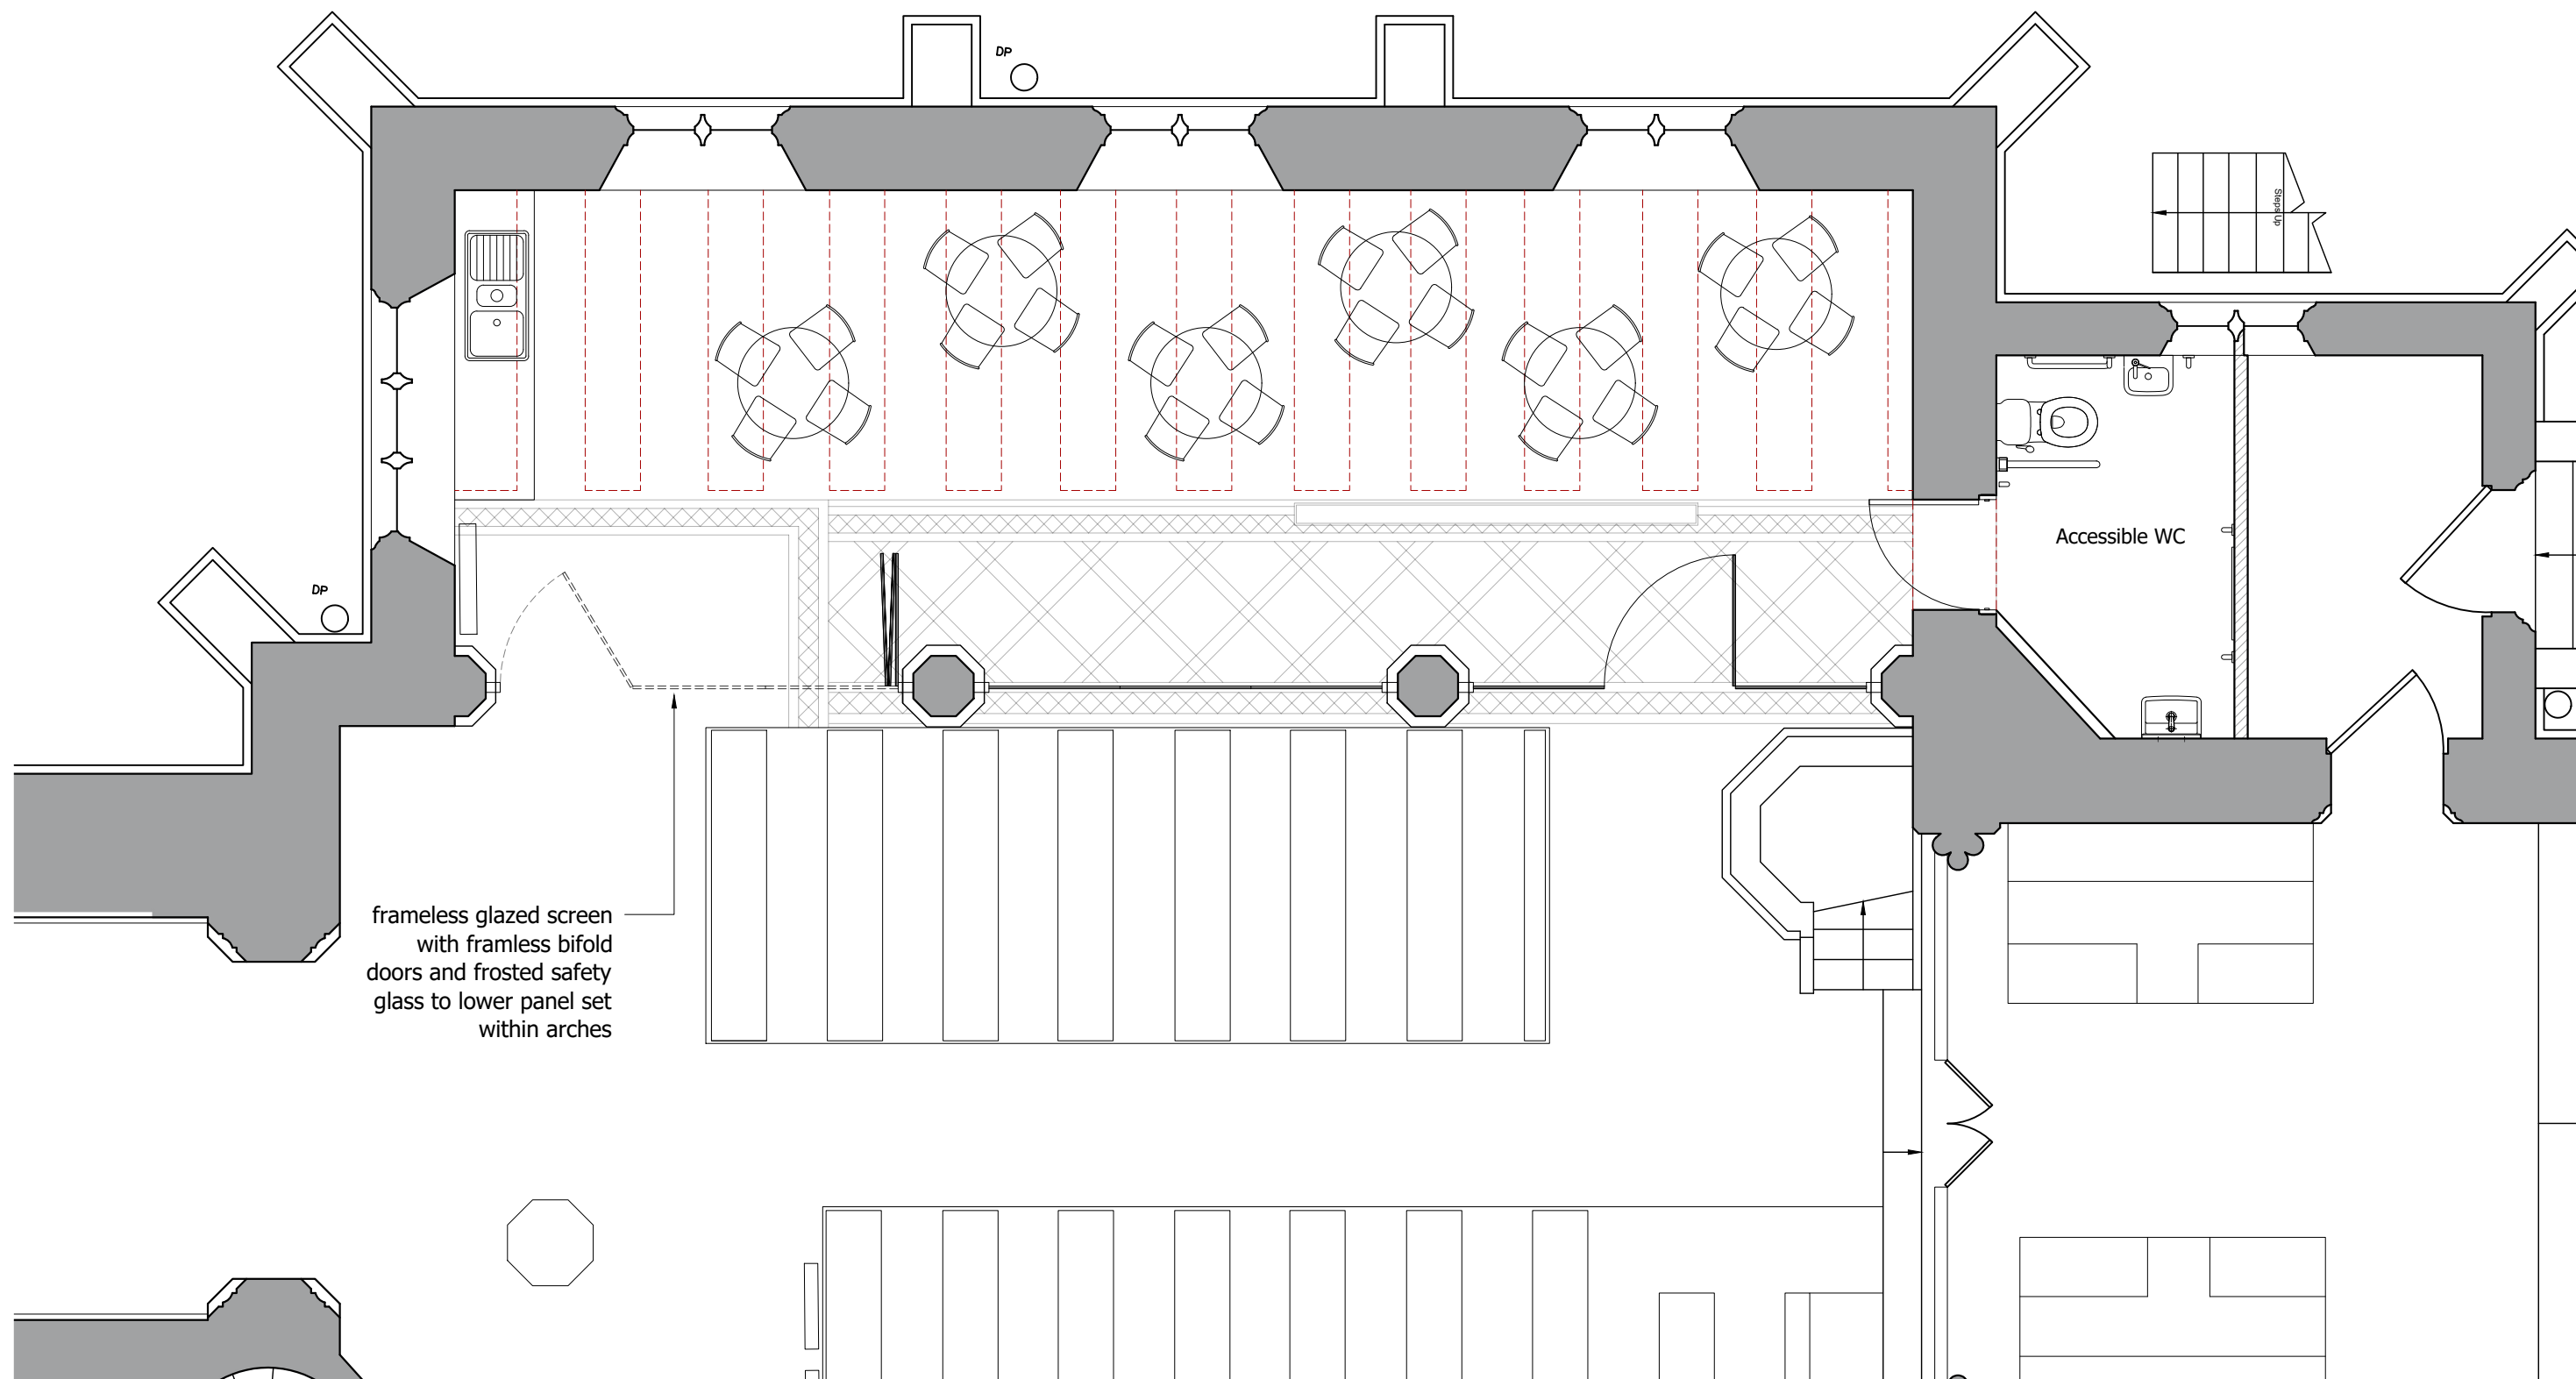


frameless glazed screen
with framless bifold
doors and frosted safety
glass to lower panel set
within arches

 

0 1 2 3 4 5 metres

Drawn JW	Checked MC	Rev	Notes For Faculty
Job No 0281	Job STOCKLAND BRISTOL St Mary Magdalene		
Drg No SK013	Title Screen Option 2 Plan		
Scale 1:50@A3		This document is copyright and the property of Chantrey Conservation Architects Ltd. Any copies of this drawing made by any method must also include a copy of this legend. ©Chantrey Conservation Architects Ltd	



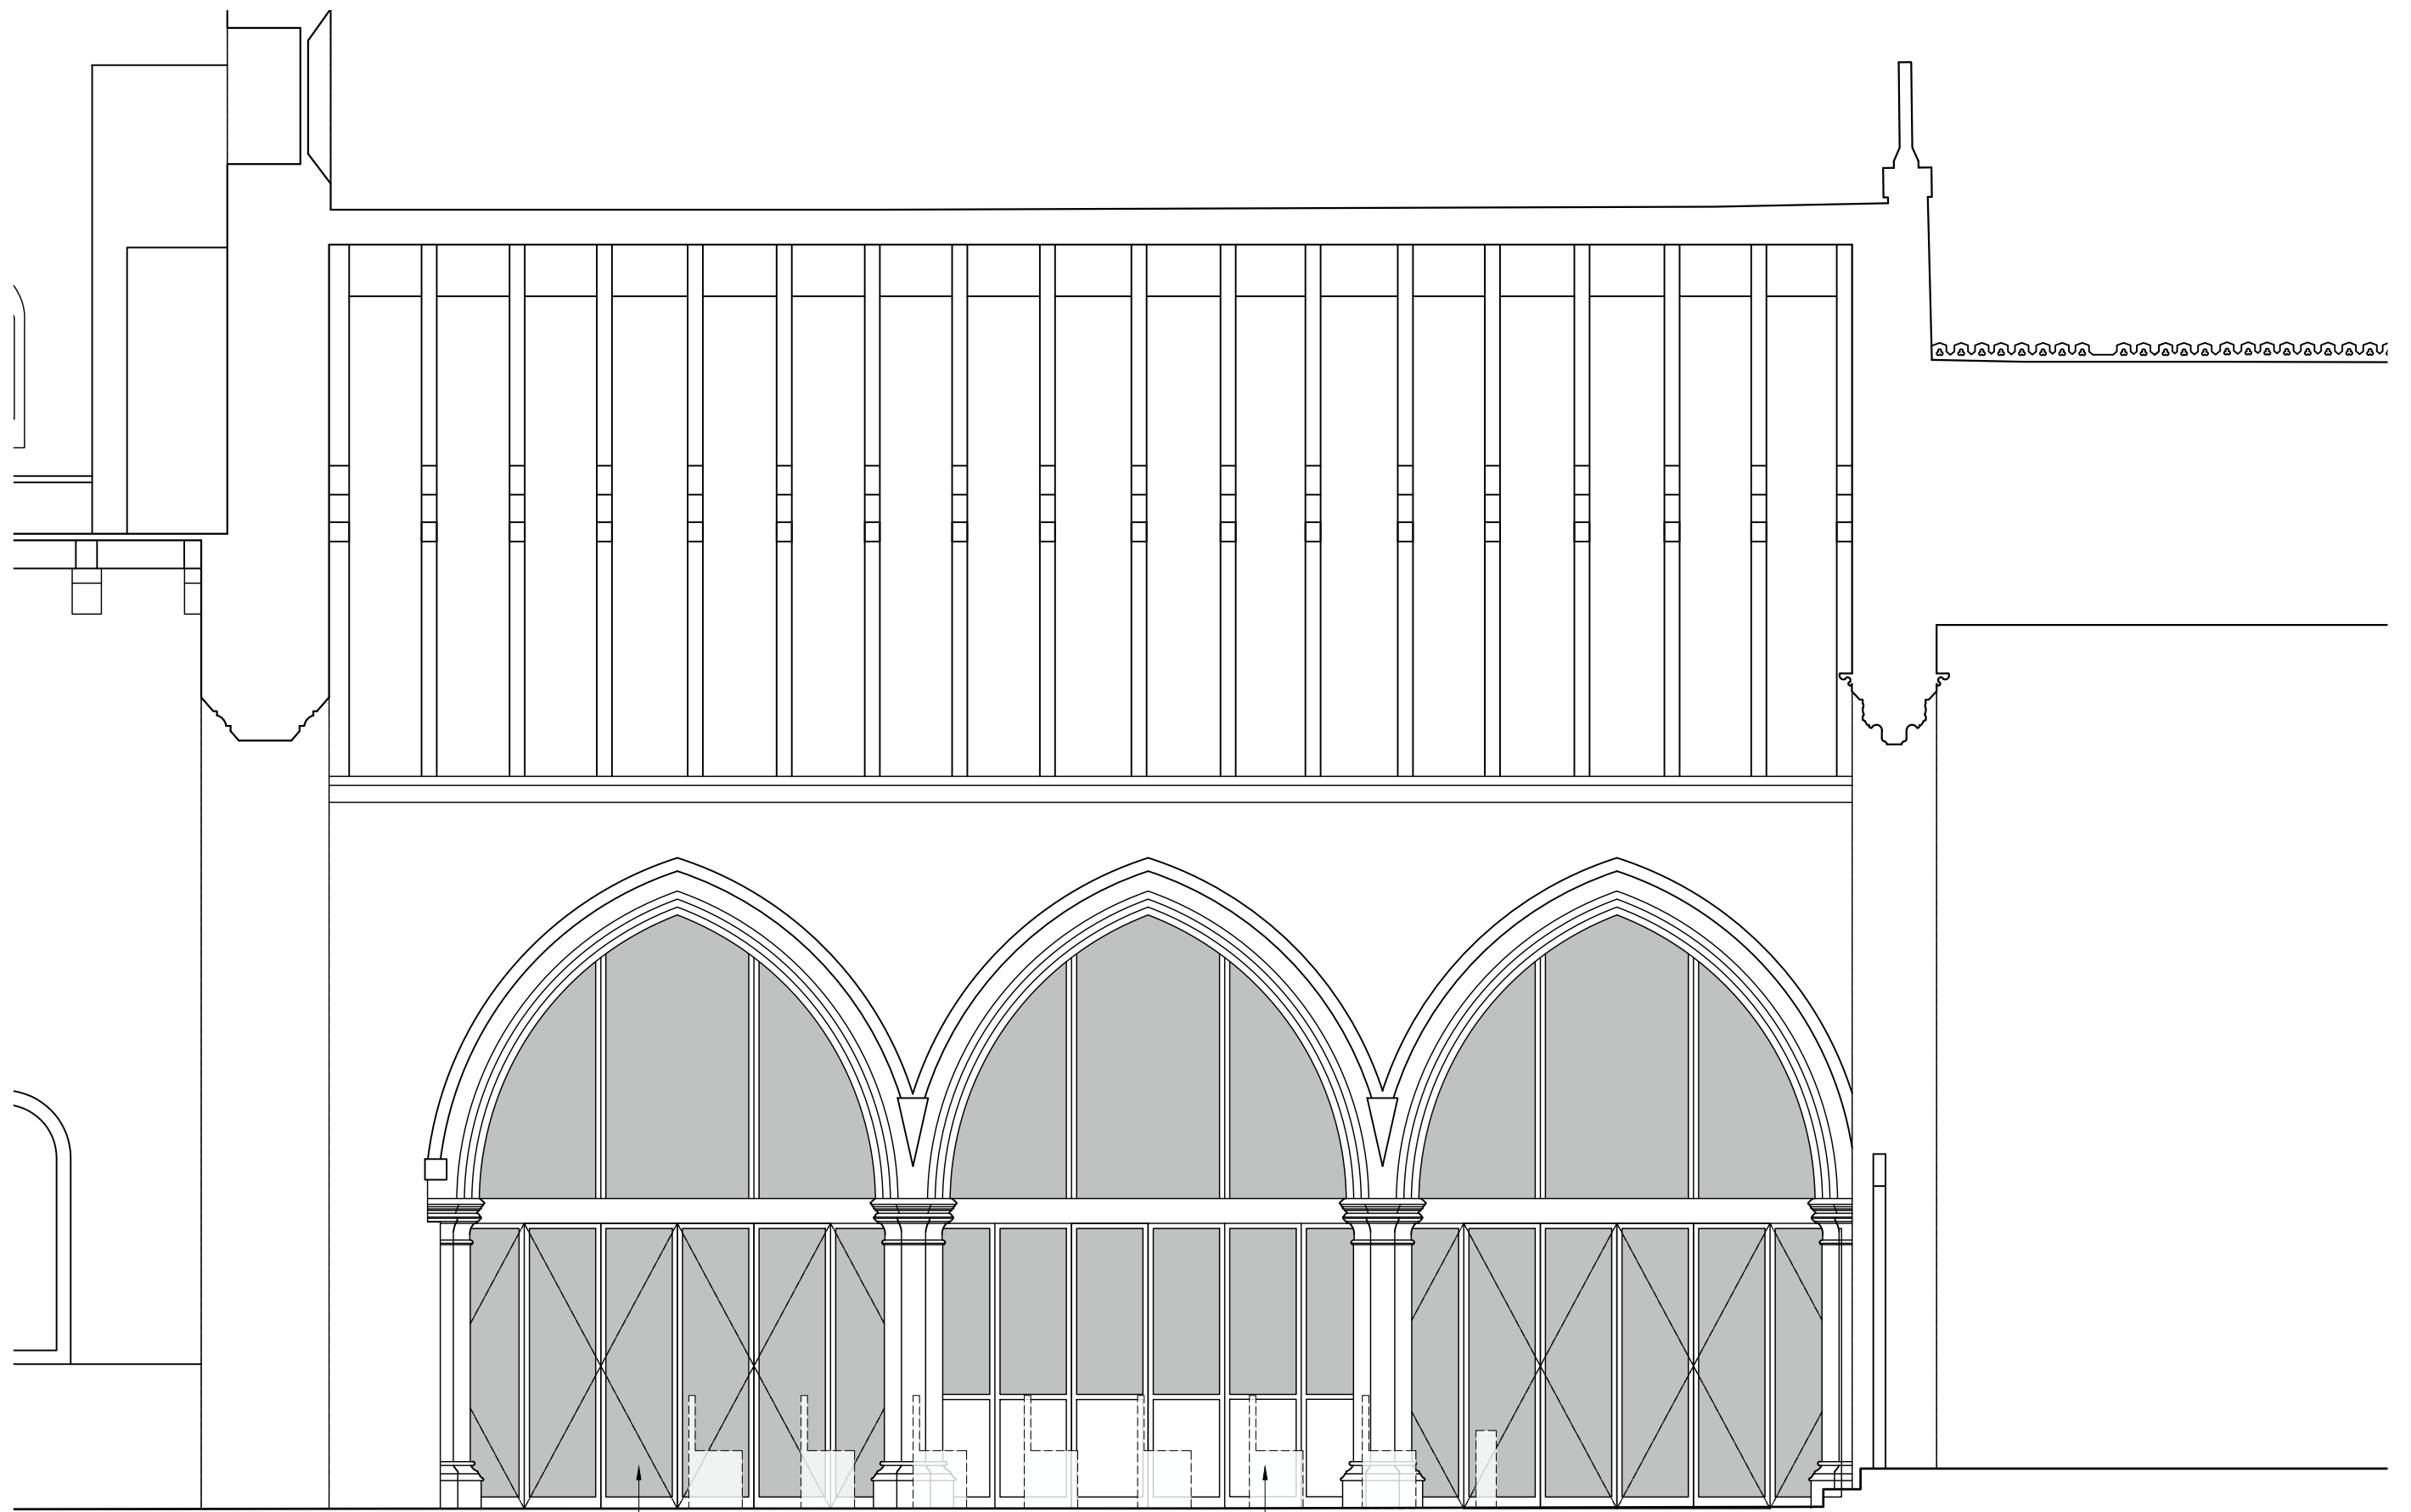


slim frame timber and glazed
screen with fully folding screen to
east and west section - screen set
back independently to north of
arches

outline of existing pews

0 1 2 3 4 5 metres

Drawn	Checked	Rev	Notes
JW	MC		For Faculty
Job No 0281	Job STOCKLAND BRISTOL St Mary Magdalene		
Drg No SK014	Title Screen Option 3 Elevation		
Scale 1:50@A3		This document is copyright and the property of Chantrey Conservation Architects Ltd. Any copies of this drawing made by any method must also include a copy of this legend. ©Chantrey Conservation Architects Ltd	



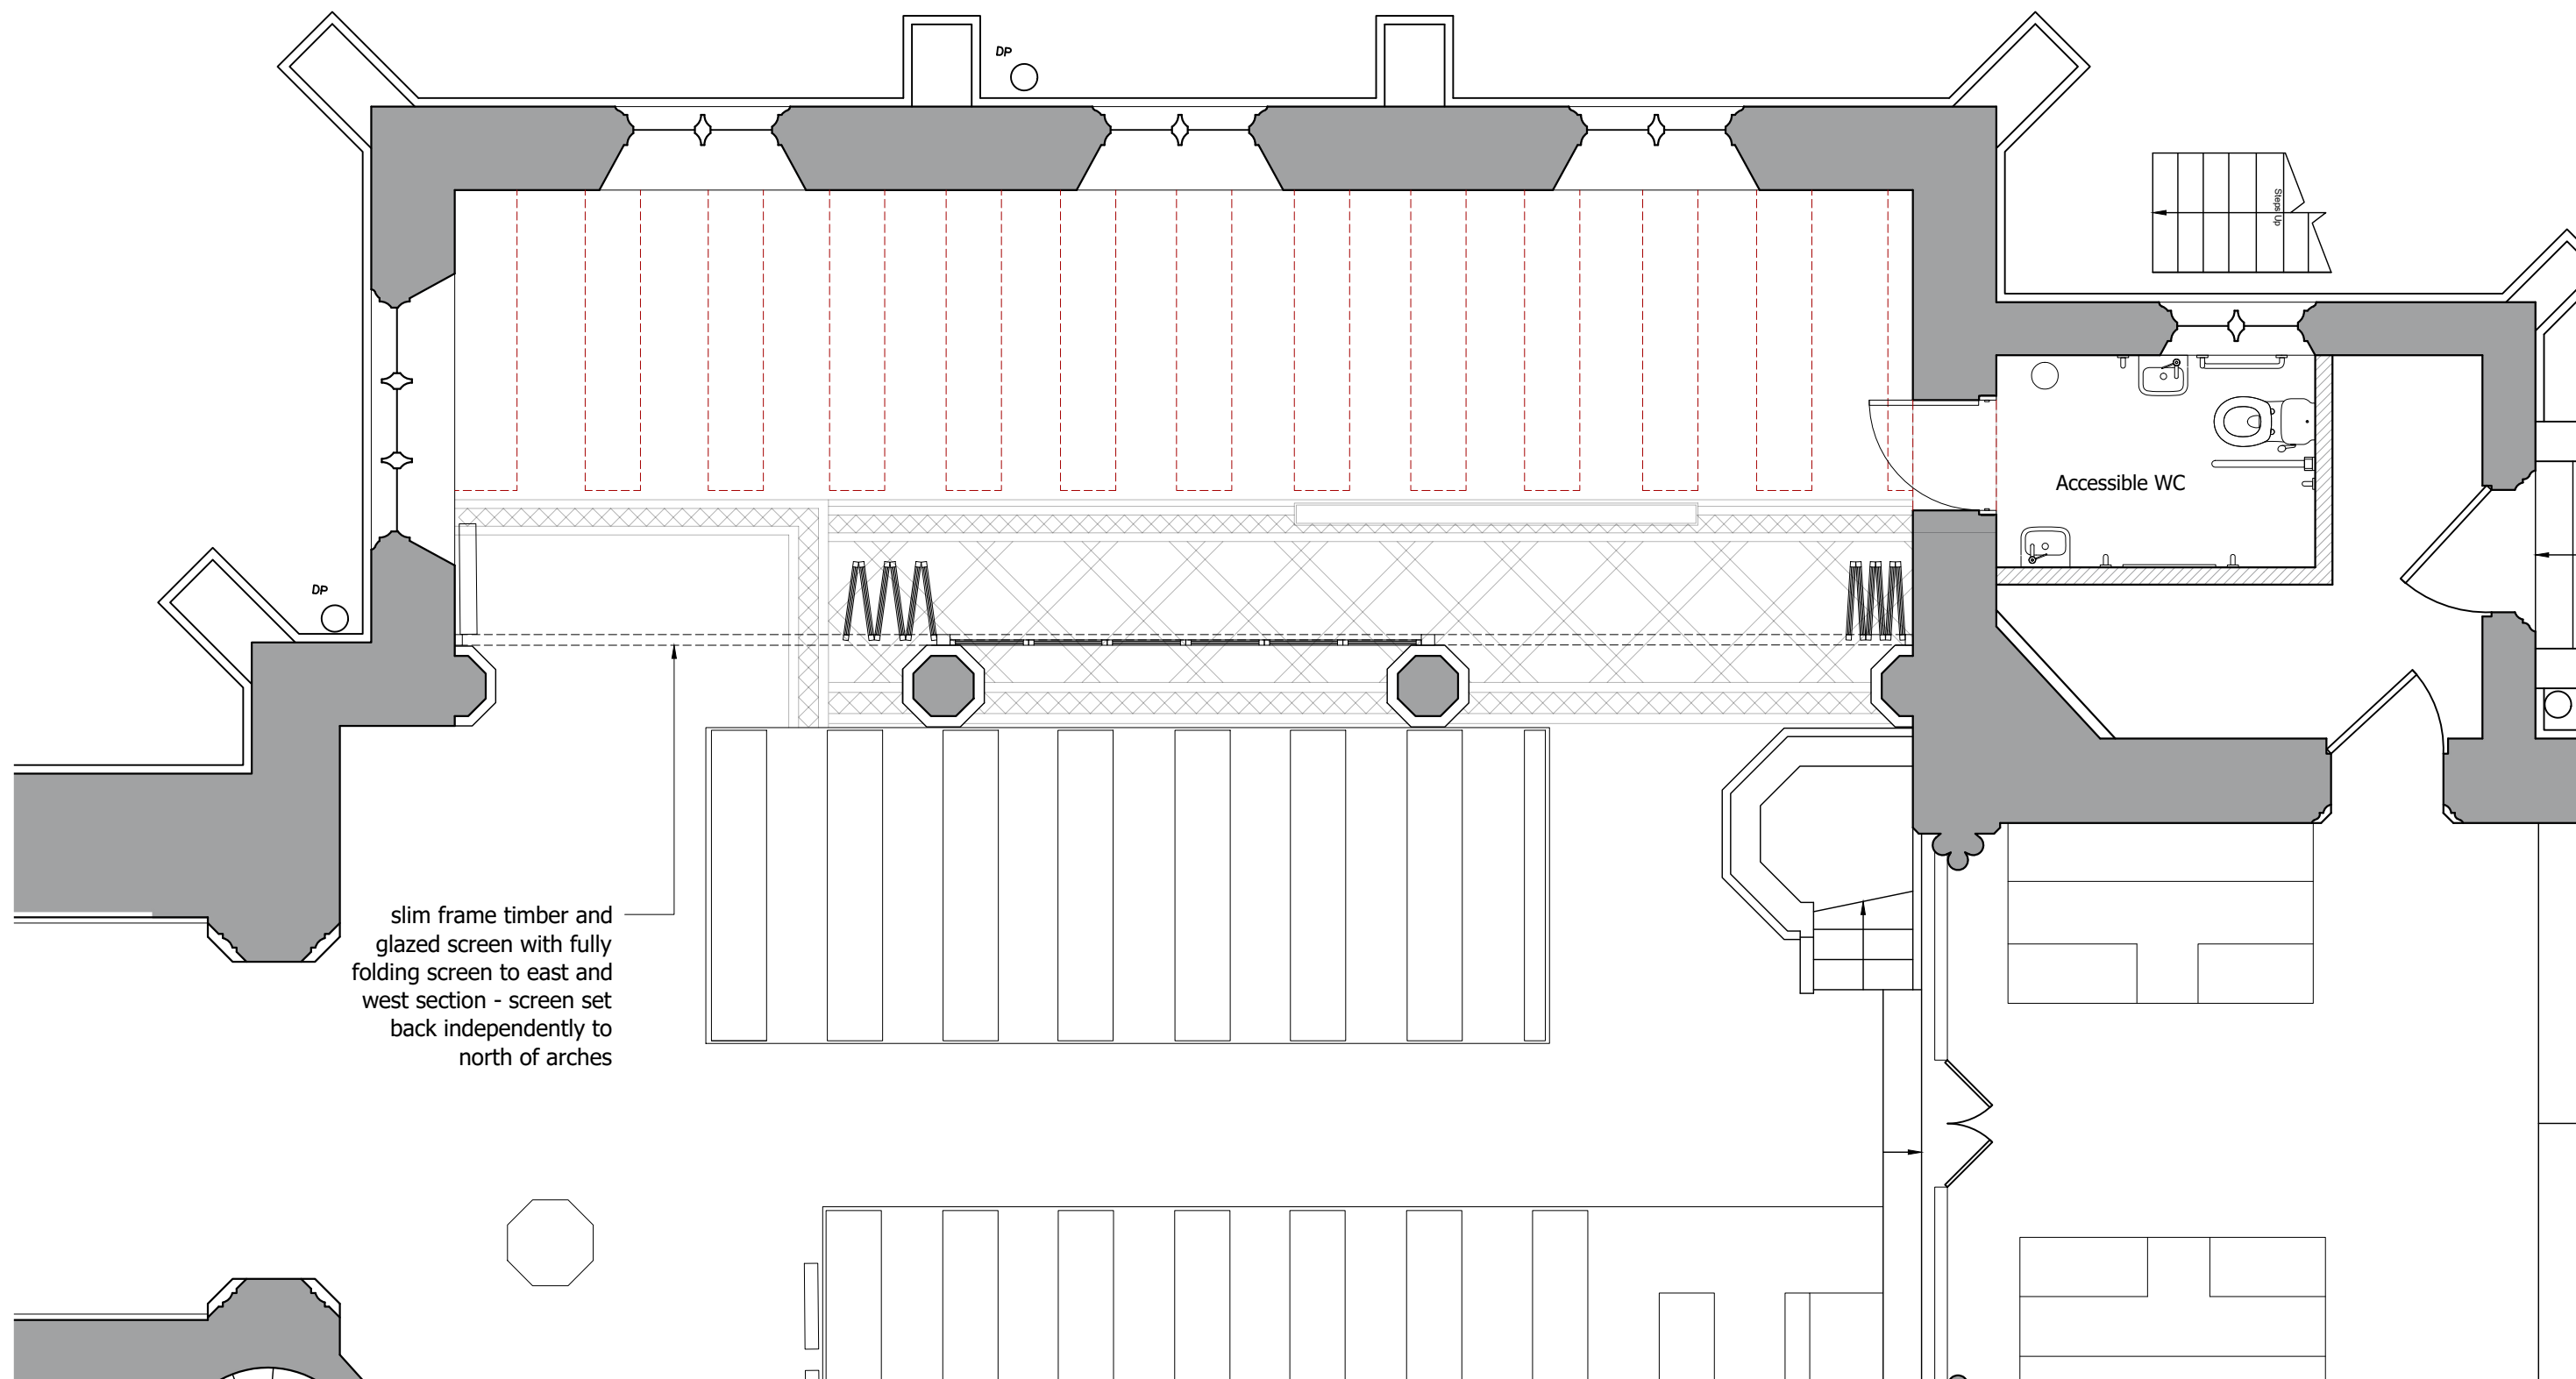

slim frame timber and
glazed screen with fully
folding screen to east and
west section - screen set
back independently to
north of arches



0 1 2 3 4 5 metres

Drawn	Checked	Rev	Notes
JW	MC		For Faculty
Job No 0281	Job STOCKLAND BRISTOL St Mary Magdalene		
Drg No SK015	Title Screen Option 3 Plan		
Scale 1:50@A3		This document is copyright and the property of Chantrey Conservation Architects Ltd. Any copies of this drawing made by any method must also include a copy of this legend. ©Chantrey Conservation Architects Ltd	

