



NORTH ELEVATION OF CHANCEL



NORTH ELEVATION OF EXISTING VESTRY



NORTH ELEVATION (EAST BAY)



NORTH ELEVATION (CENTRE BAY)



NORTH ELEVATION (WEST BAY)

- Key:**
- Cracking/Open Joints
 - Displaced Stonework




VICE TURRET NORTH ELEVATION



NORTH ELEVATION OF TOWER (UPPER STAGES)



NORTH ELEVATION OF TOWER (LOWER STAGE)

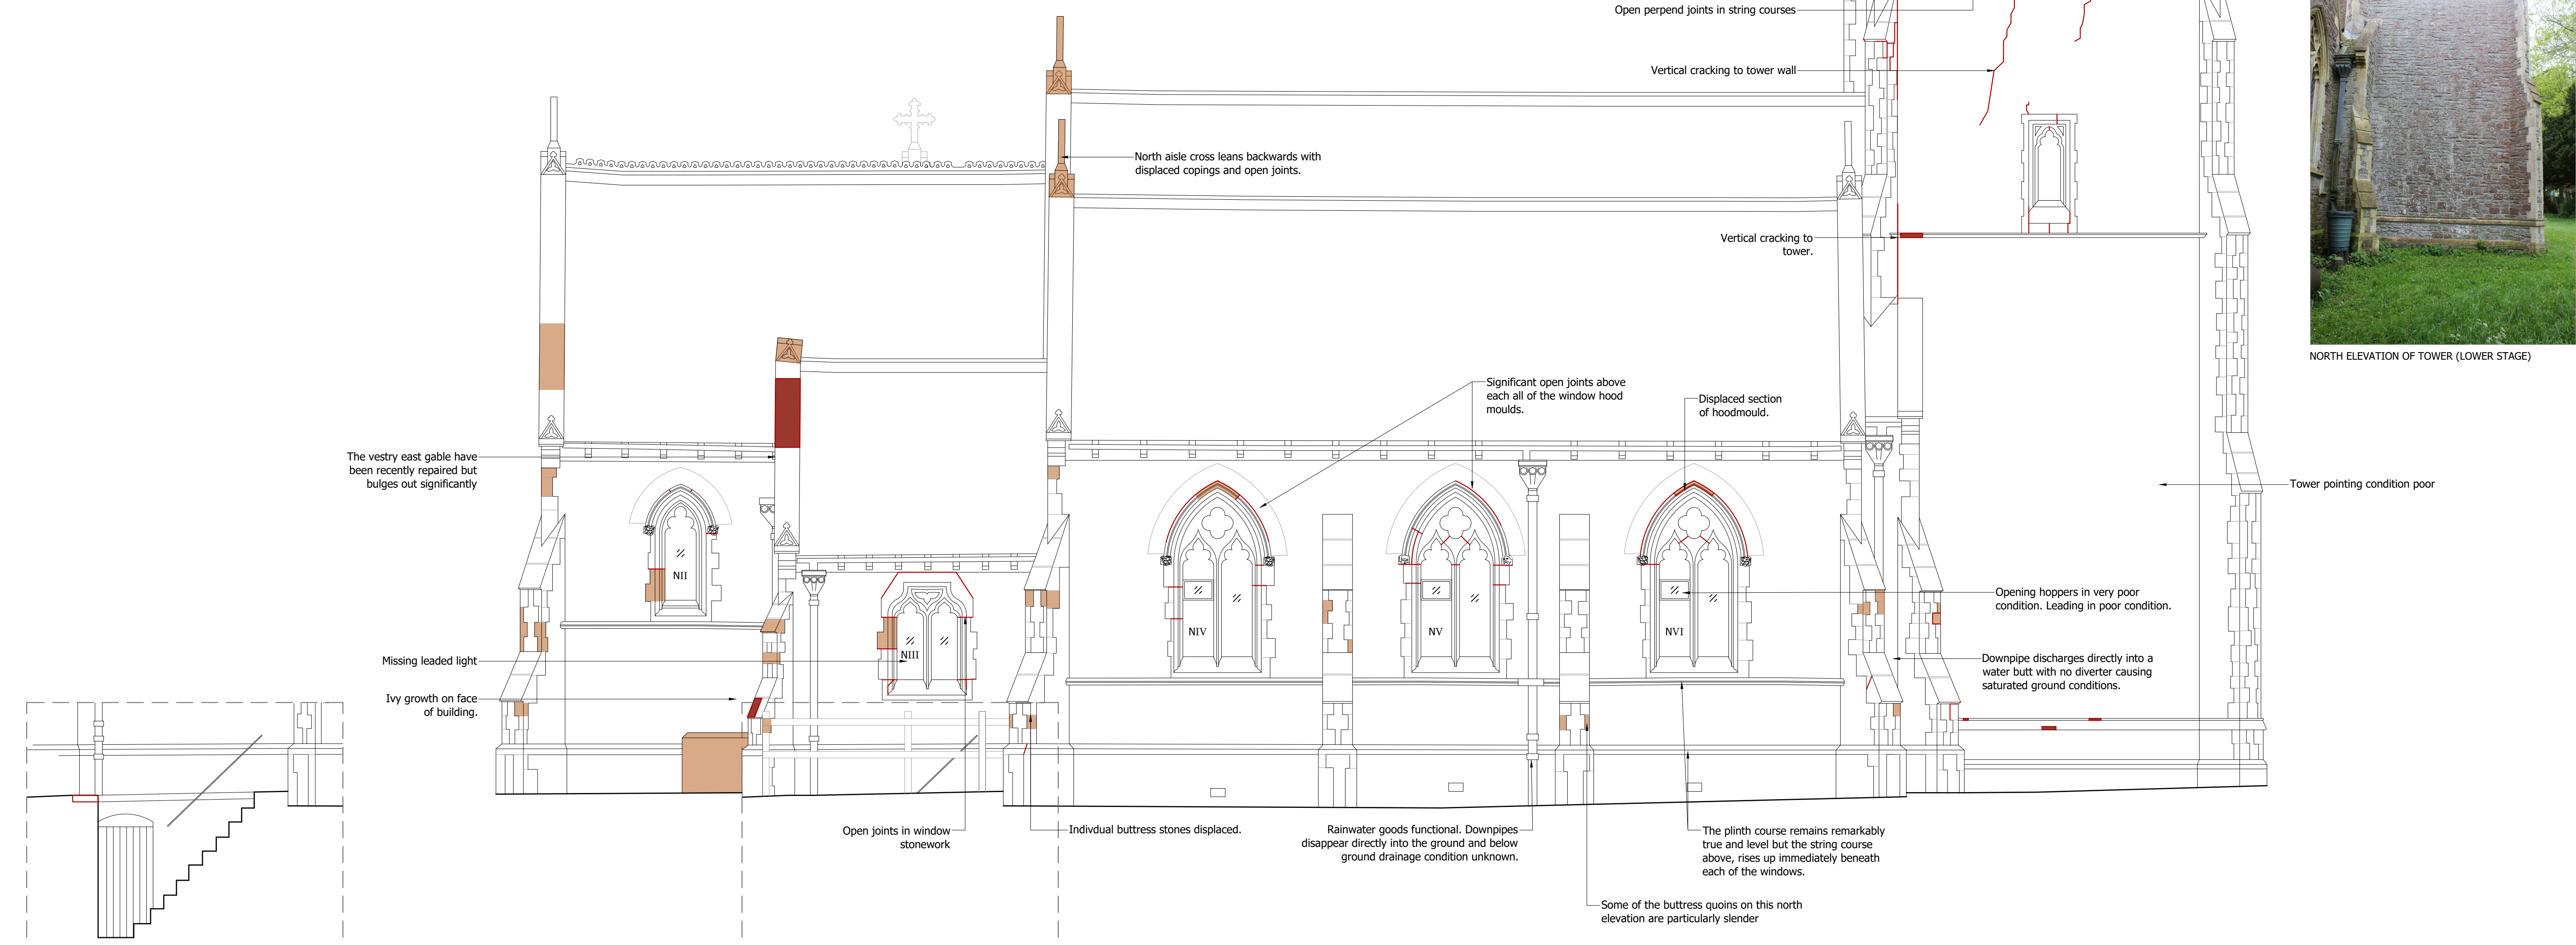

As Existing Elevation
Steps to Boiler Room North Elevation 1:50

As Existing Elevation
North Elevation 1:50

0 1 2 3 4 5 metres

Drawn	Checked	Rev	Notes
JW	MC	B	For List B / Faculty and Tender
Job No	0281	Job	STOCKLAND BRISTOL
Day No	007	Title	St Mary Magdalene's
Scale	1:50 at A1		As Existing North Elevation
This document is copyright and the property of Chantry Conservation Architects Ltd. Any copies of this drawing, made by any method must also include a copy of this legend. ©Chantry Conservation Architects Ltd			

