



NORTH ELEVATION OF TOWER



WEST ELEVATION OF VICE TURRET



WEST ELEVATION OF TOWER



WEST END OF NORTH AISLE




WEST SIDE OF SOUTH PORCH



WEST SIDE OF SOUTH CHAPEL/ ORGAN CHAMBER

Key:
Cracking/Open Joints
Displaced Stonework

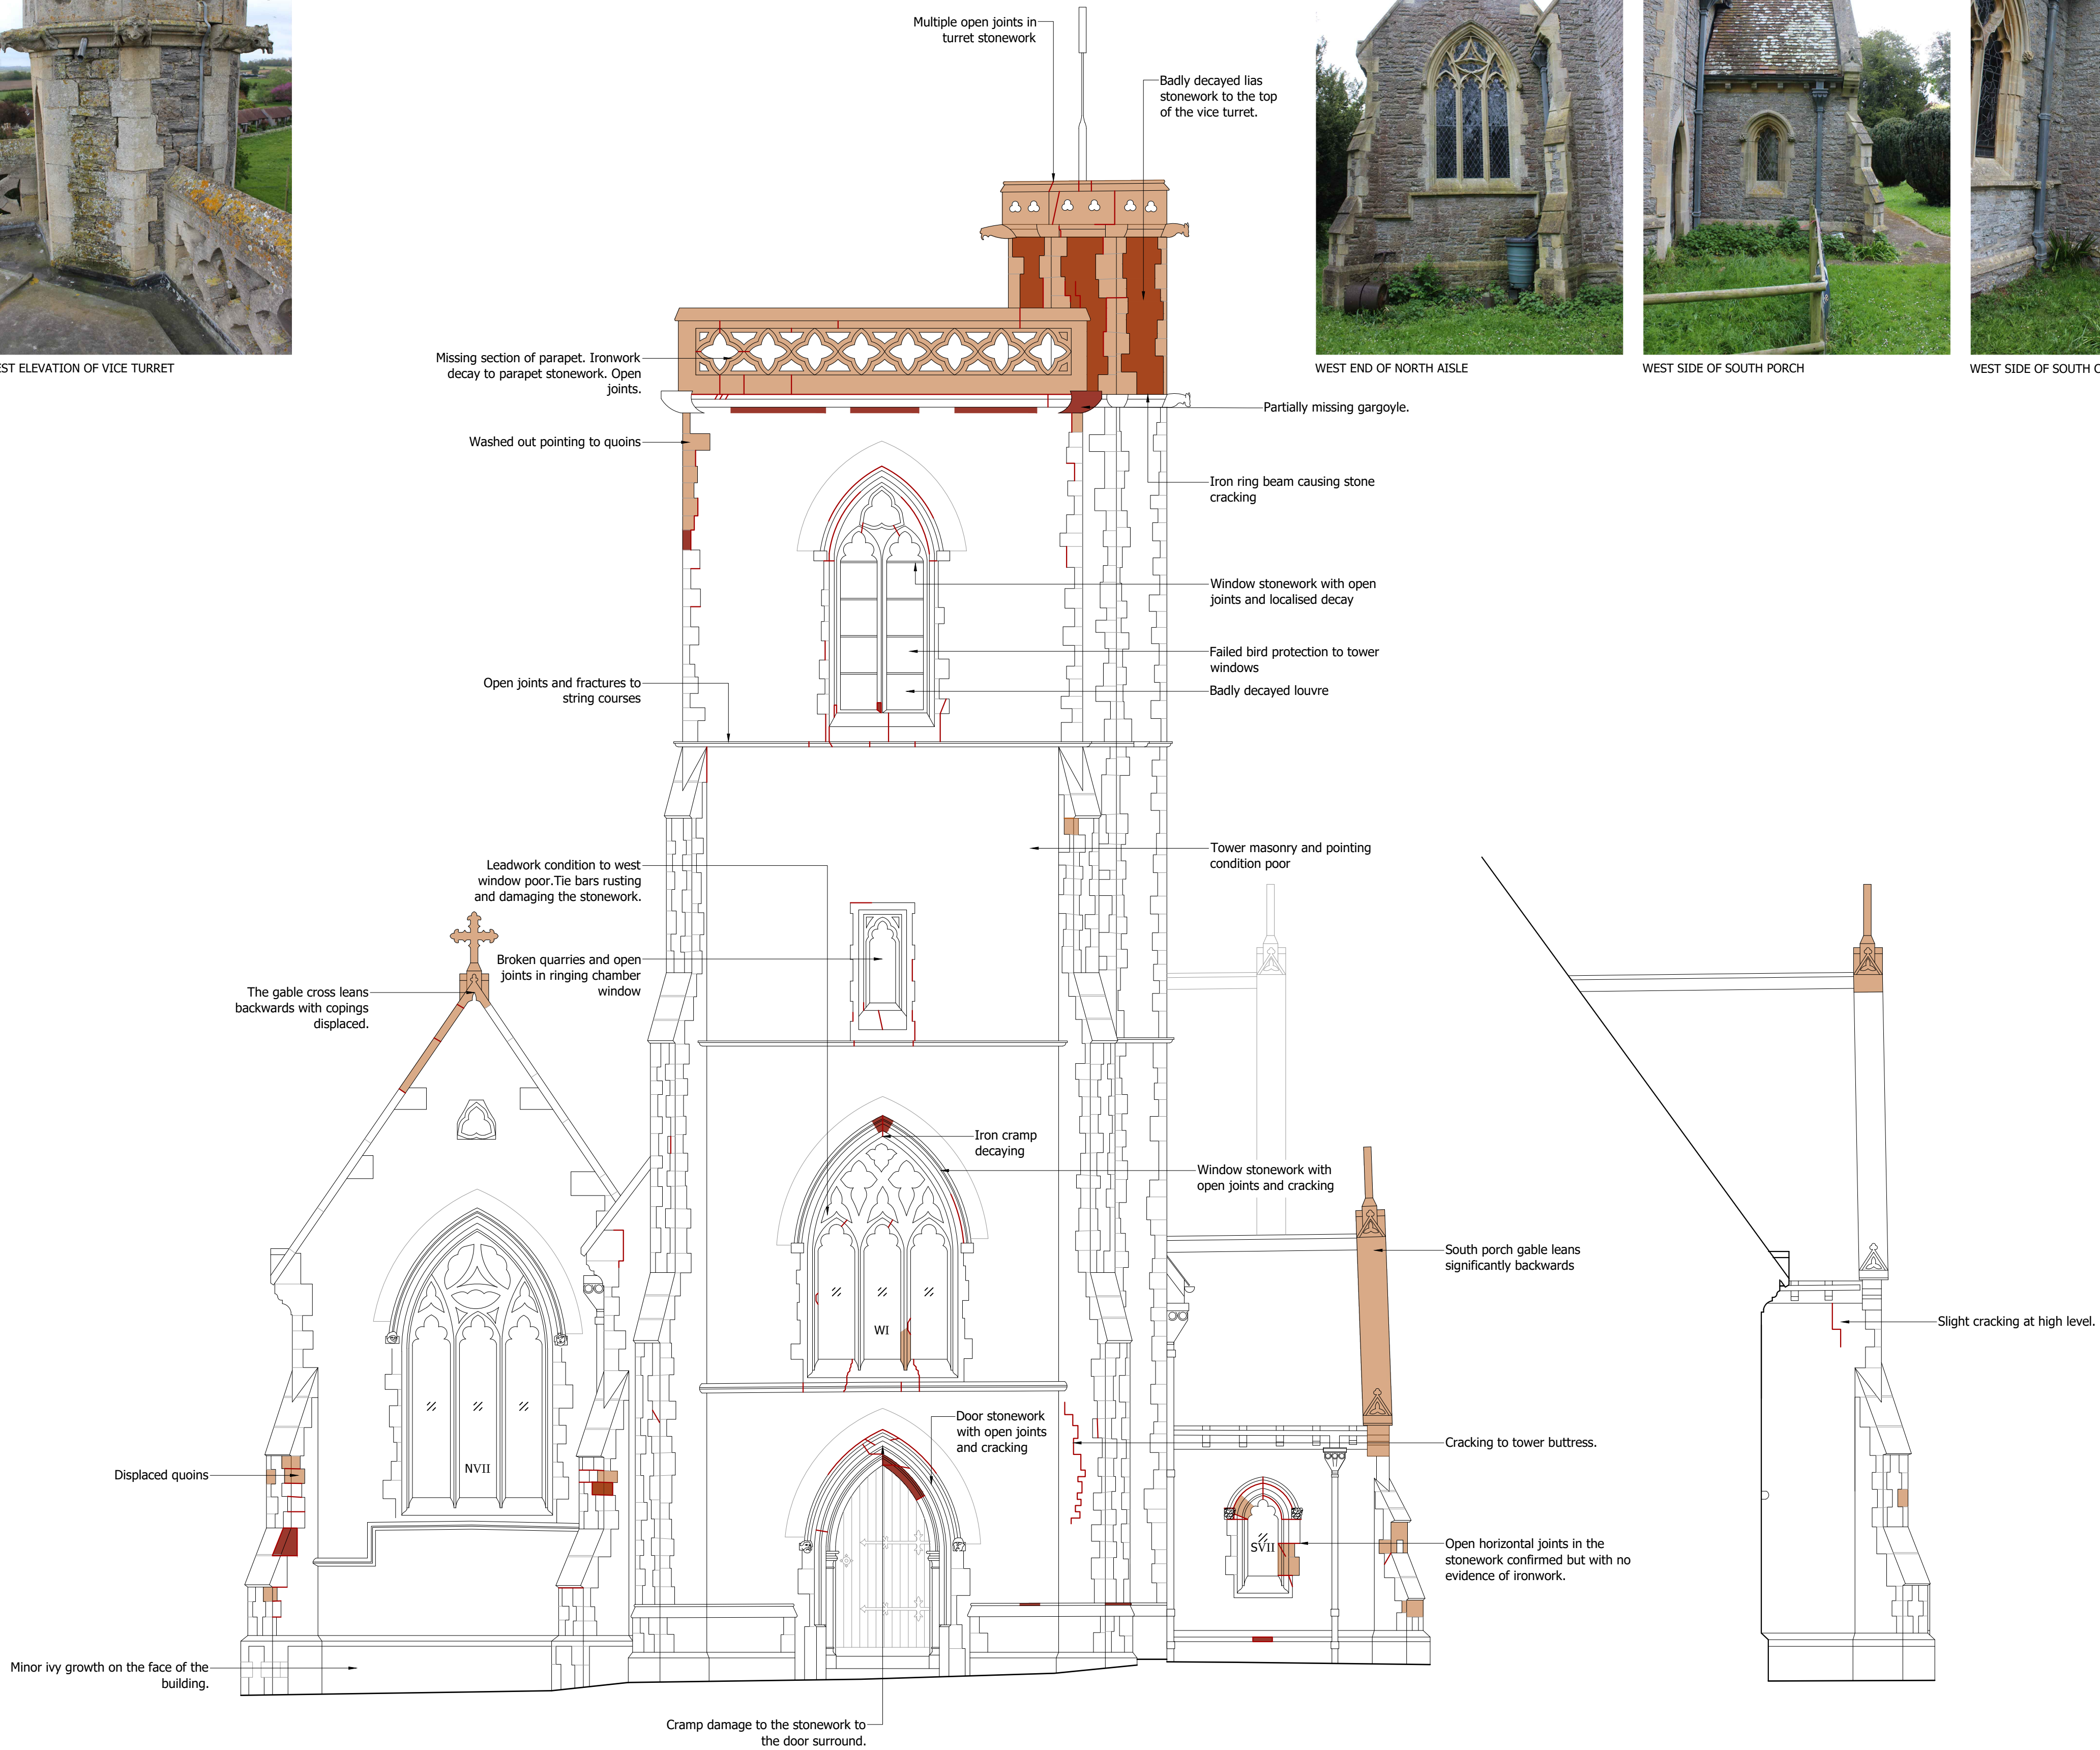

As Existing Elevation
West Elevation 1:50

As Existing Elevation
Organ Chamber West Elevation 1:50

0 1 2 3 4 5 metres

Drawn	Checked	Rev	Notes
JW	MC	B	For List B / Faculty and Tender
Job No	0281	Job	STOCKLAND BRISTOL
Org No	008	Title	St Mary Magdalene's
Scale	1:50 at A1		As Existing West Elevation
This document is copyright and the property of Chantry Conservation Architects Ltd. Any copies of this drawing, made by any method must also include a copy of this legend.			

