



Photos of roofs from top of the tower



- Key:**
- New lead valley
 - Localised relaying
 - Roof scope relaid in full

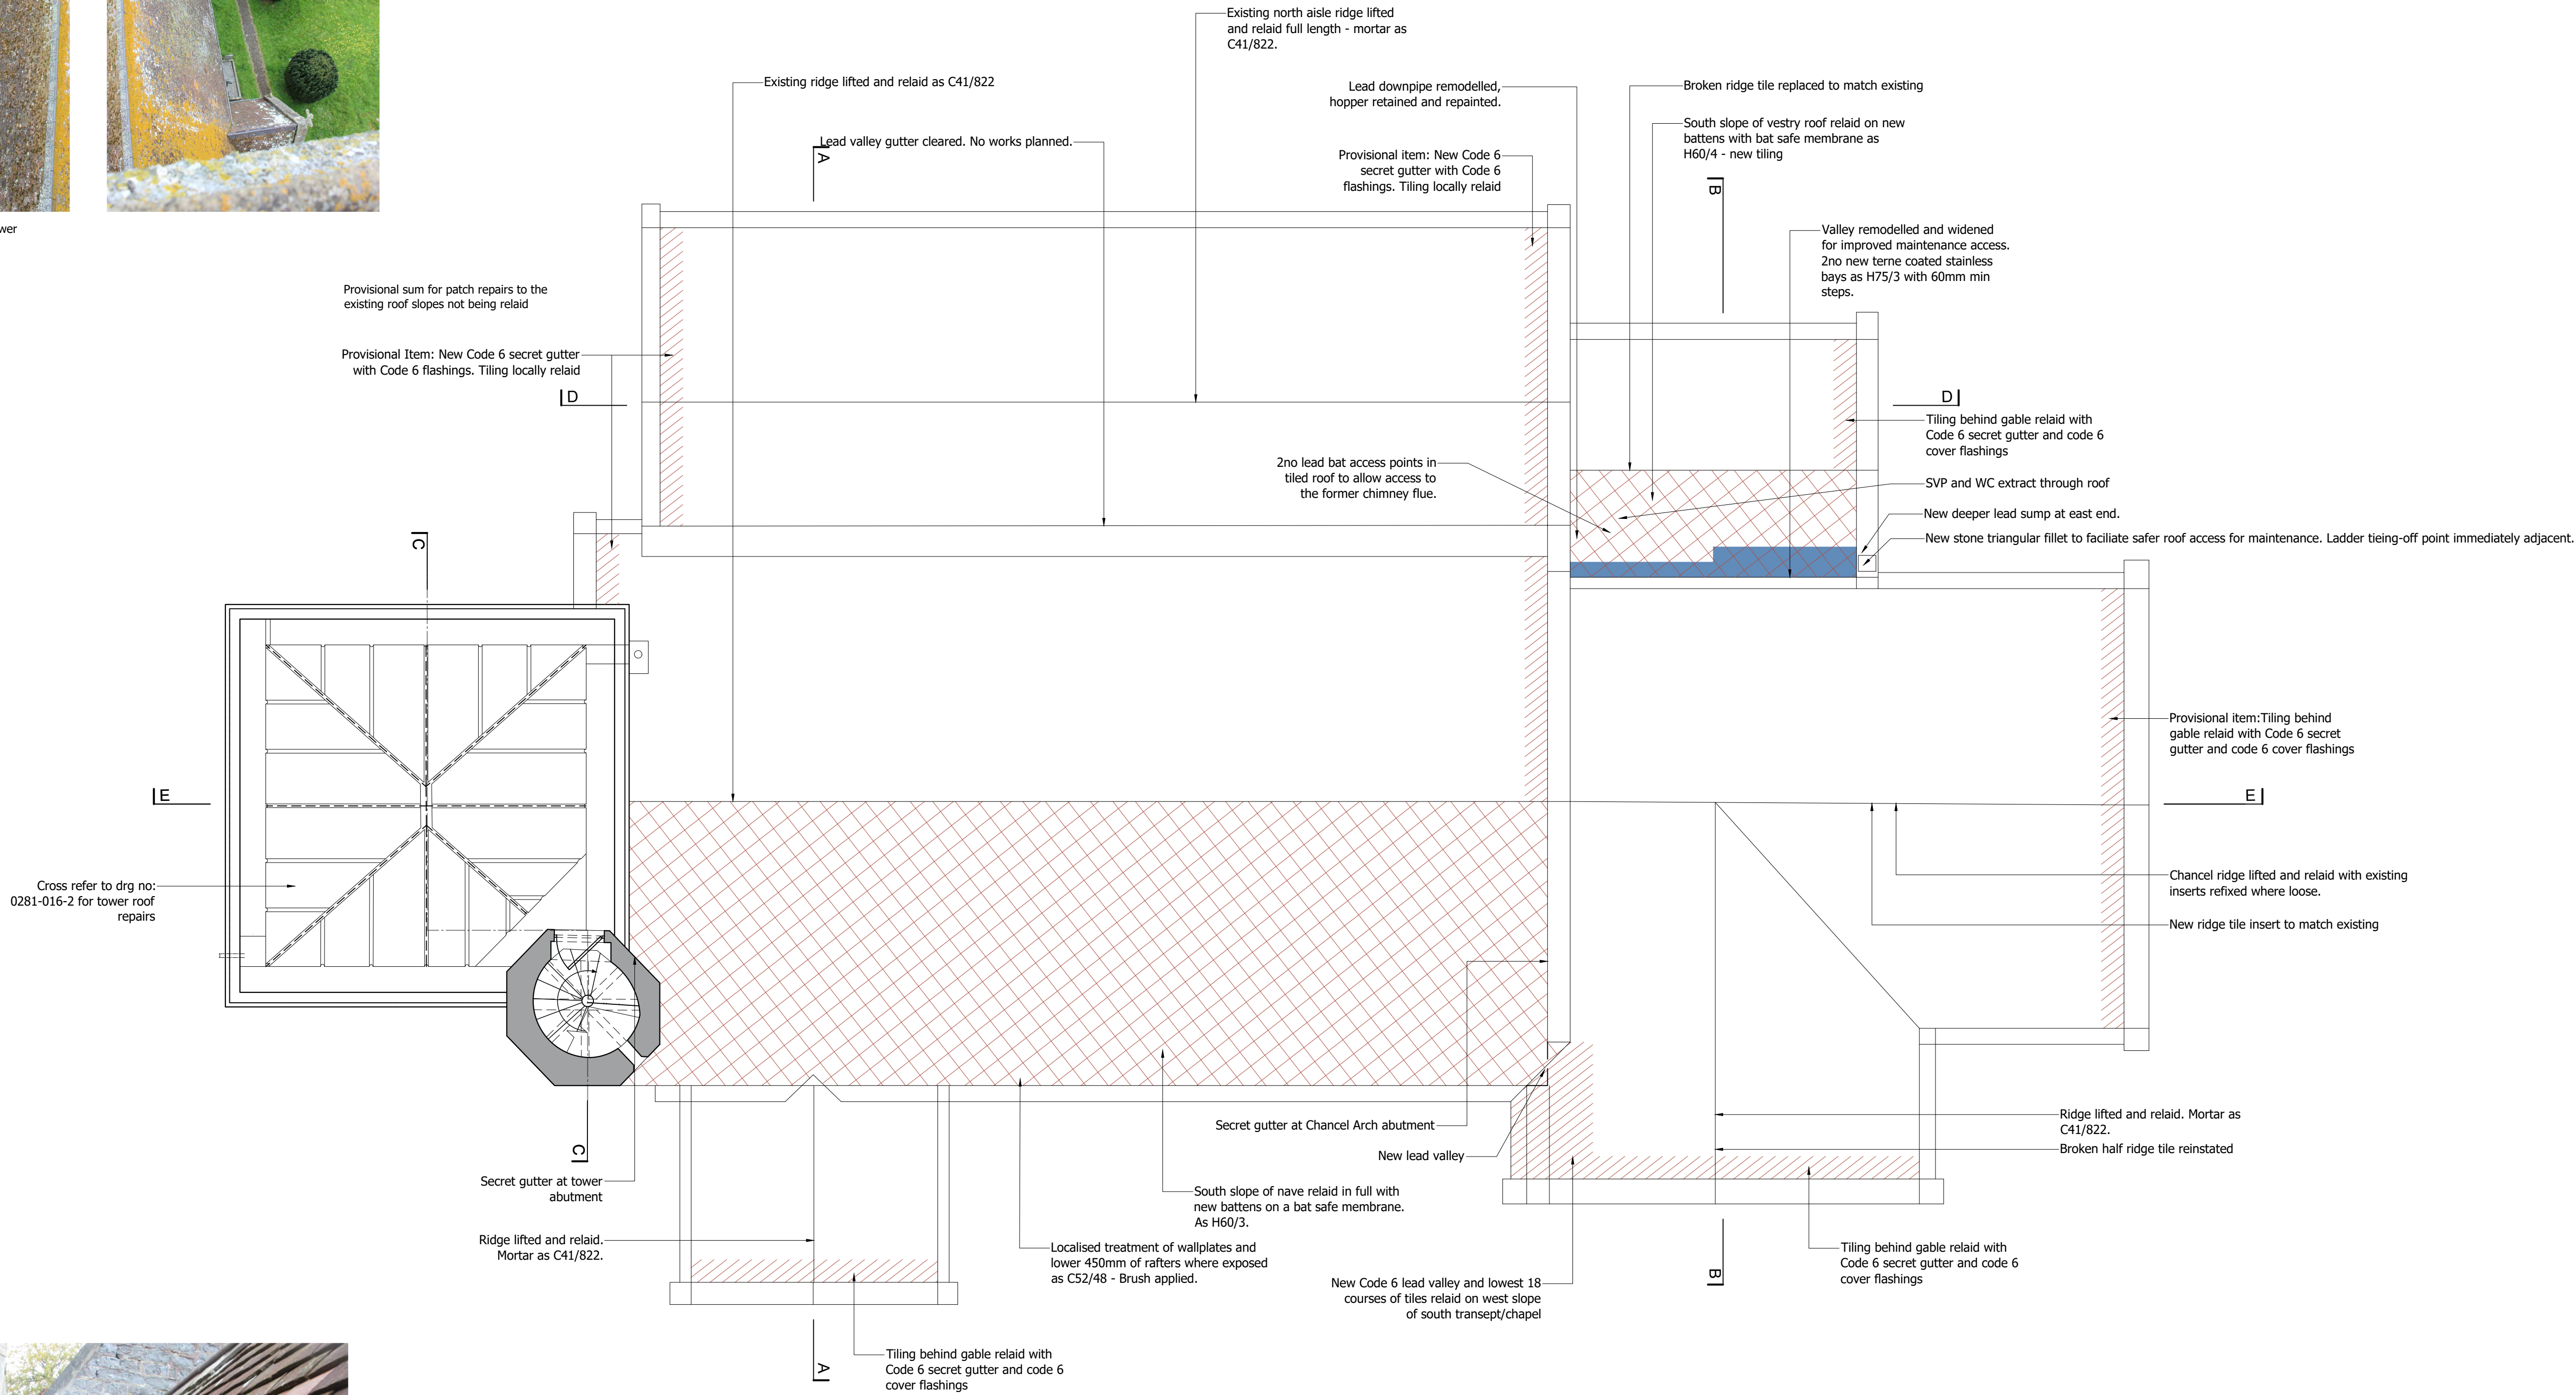


Photo of valley gutter above vestry



Drawn	Checked	Rev	Notes
JW	MC	A	For List B / Faculty and Tender
Job No 0281	Job STOCKLAND BRISTOL St Mary Magdalene's		
Dwg No 016-1	Title Proposed Roof Plan		
Scale 1:50 at A1	This document is copyright and the property of Chantry Conservation Architects Ltd. Any copies of this drawing, made by any method must also include a copy of this legend. ©Chantry Conservation Architects Ltd		

