




East Entrance Handrail  
East Elevation 1:20

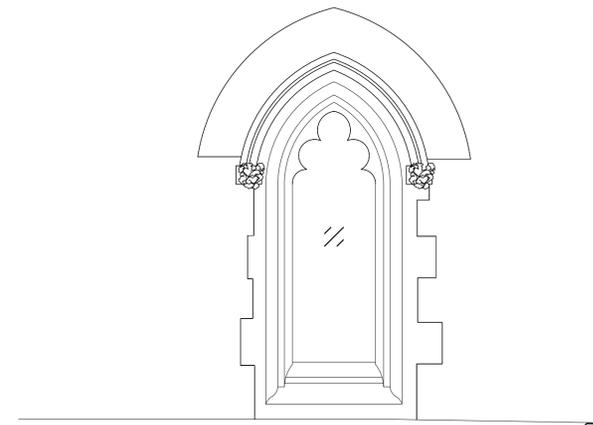

East Entrance Handrail  
North Elevation 1:20

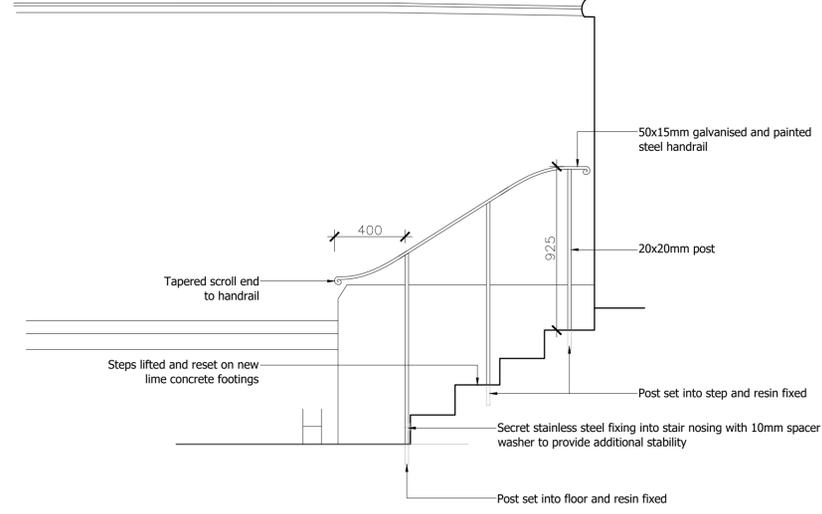


East Entrance Handrail  
Handrail Section 1:2

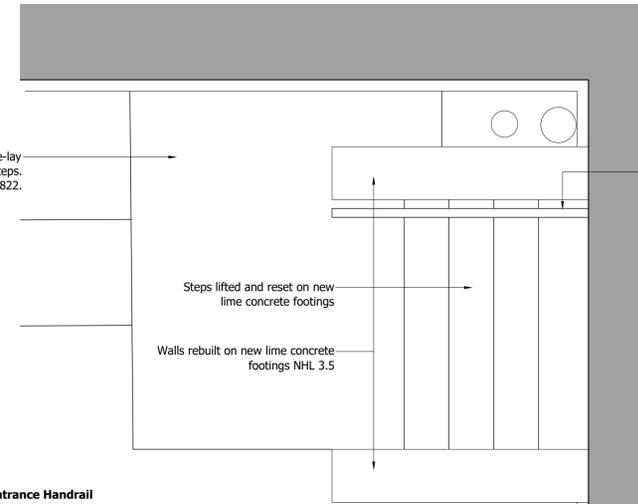


East Entrance Handrail  
Plan 1:20



Stairwell to Basement  
North Elevation 1:20

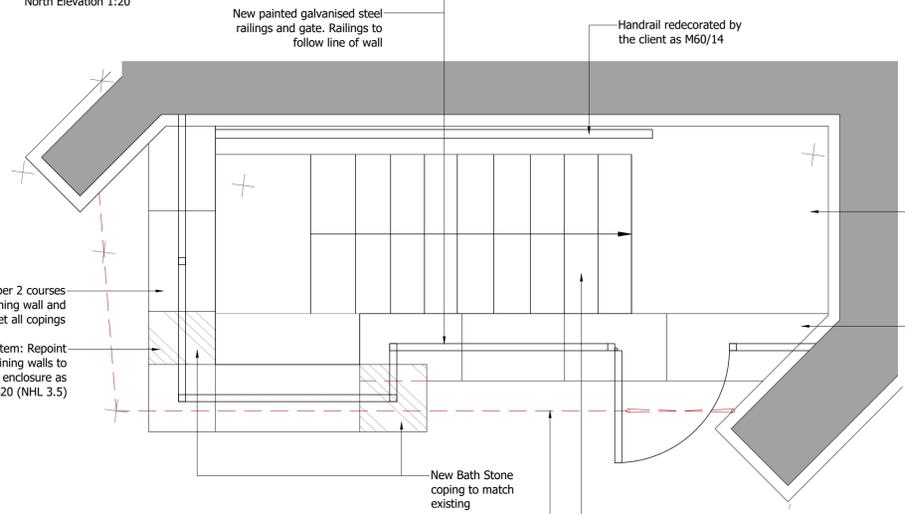

Stairwell to Basement  
Plan 1:20

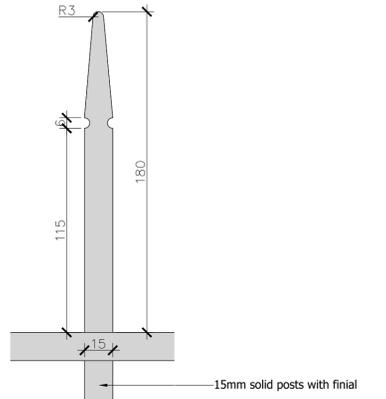


Stairwell to Basement  
Railing Detail 1:2



East Entrance  
Photos



Stairwell to Basement  
Photos

 

Drawn JW	Checked MC	Rev A	Notes For List B / Faculty and Tender
Job No 0281	300	STOCKLAND BRISTOL St Mary Magdalene's	
Day No 021	Title Proposed Landscaping Details 2		
Scale 1:20 at A1	This document is copyright and the property of Chantry Conservation Architects Ltd. Any copies of this drawing, made by any method must also include a copy of this legend. ©Chantry Conservation Architects Ltd		

