



East Churchyard Entrance
Handrail Section 1:2

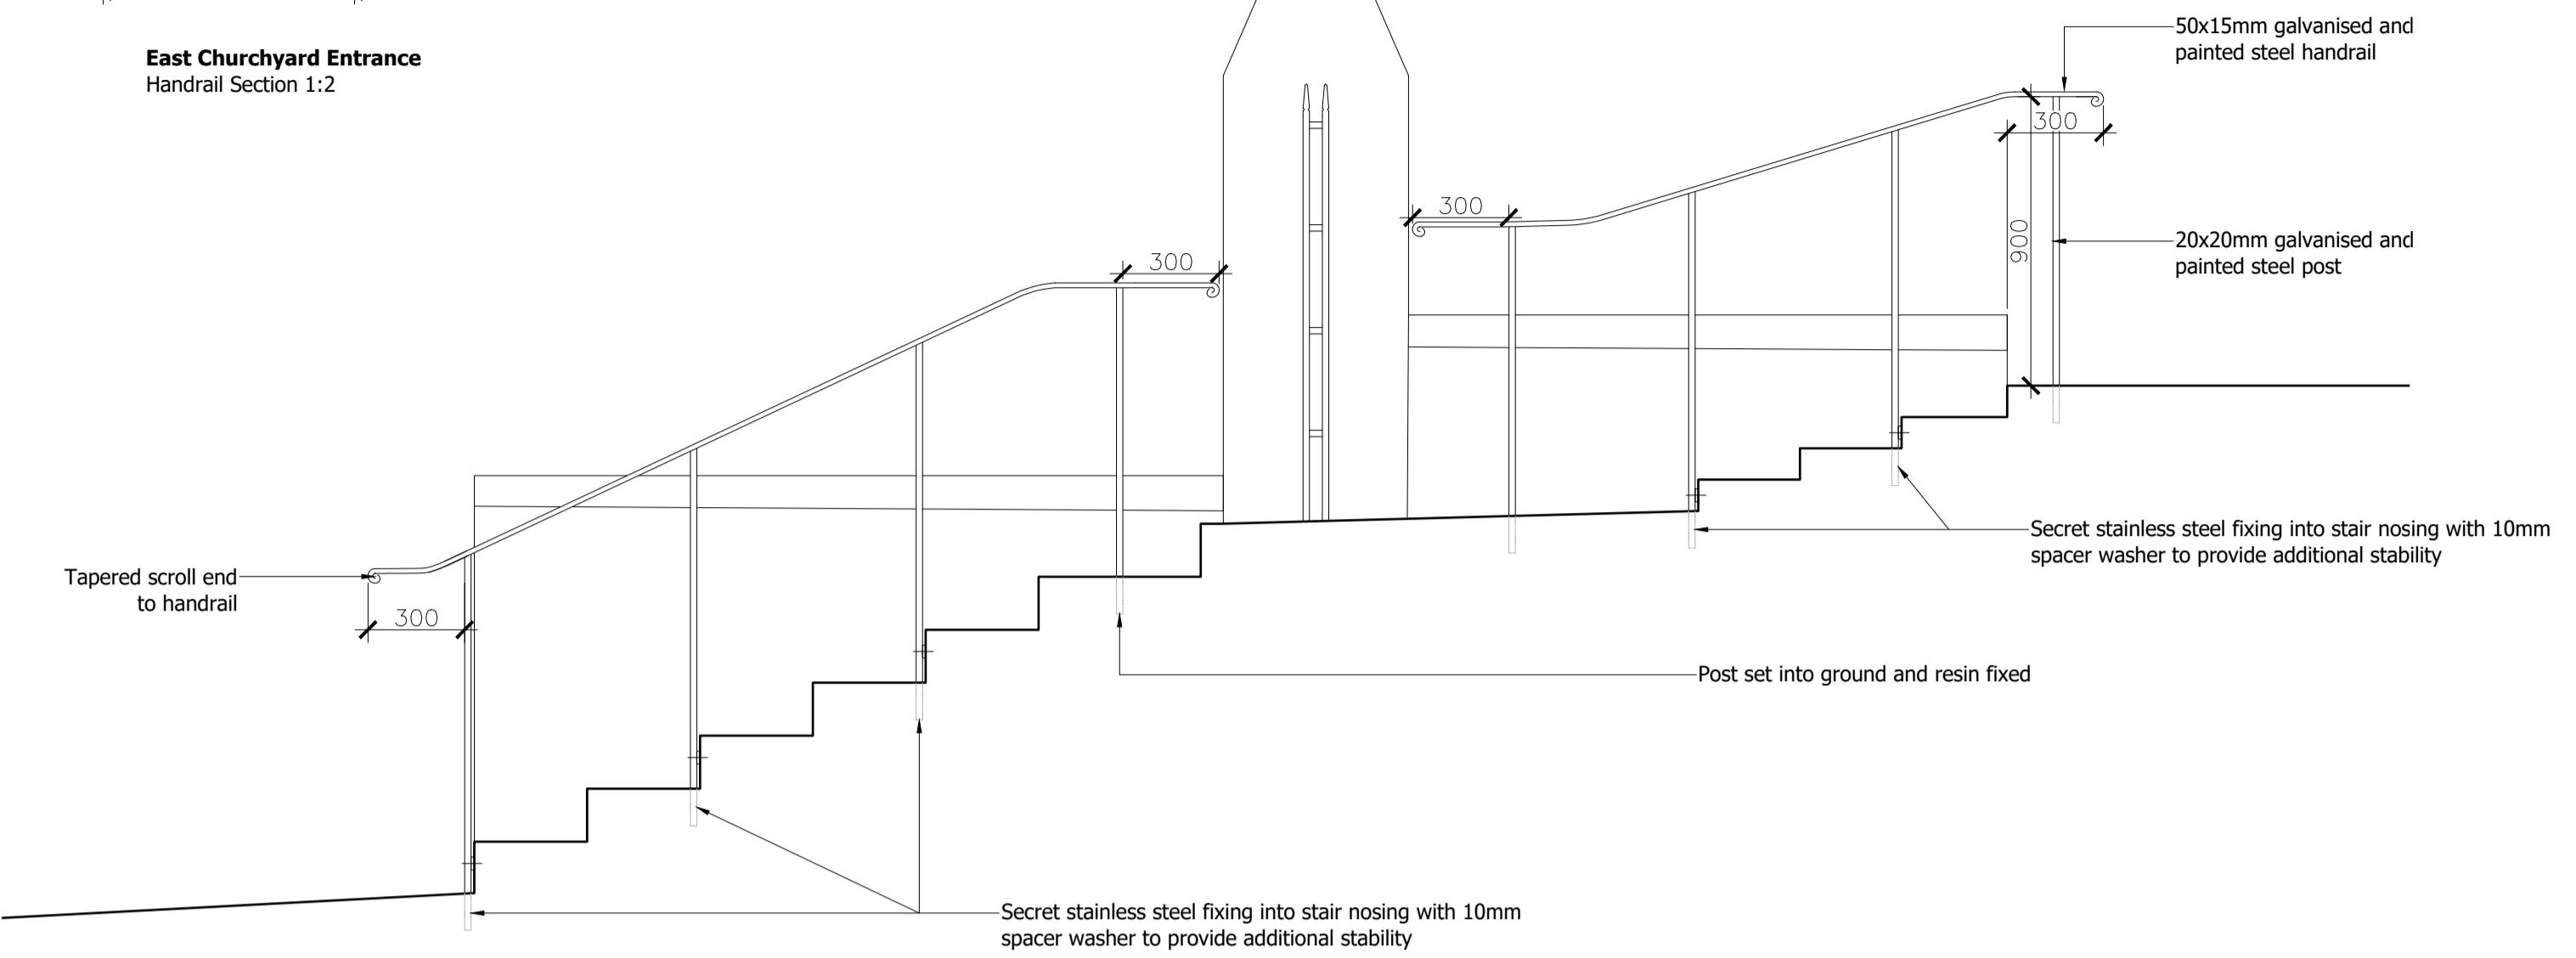


East Churchyard Entrance
Section/North Elevation 1:20

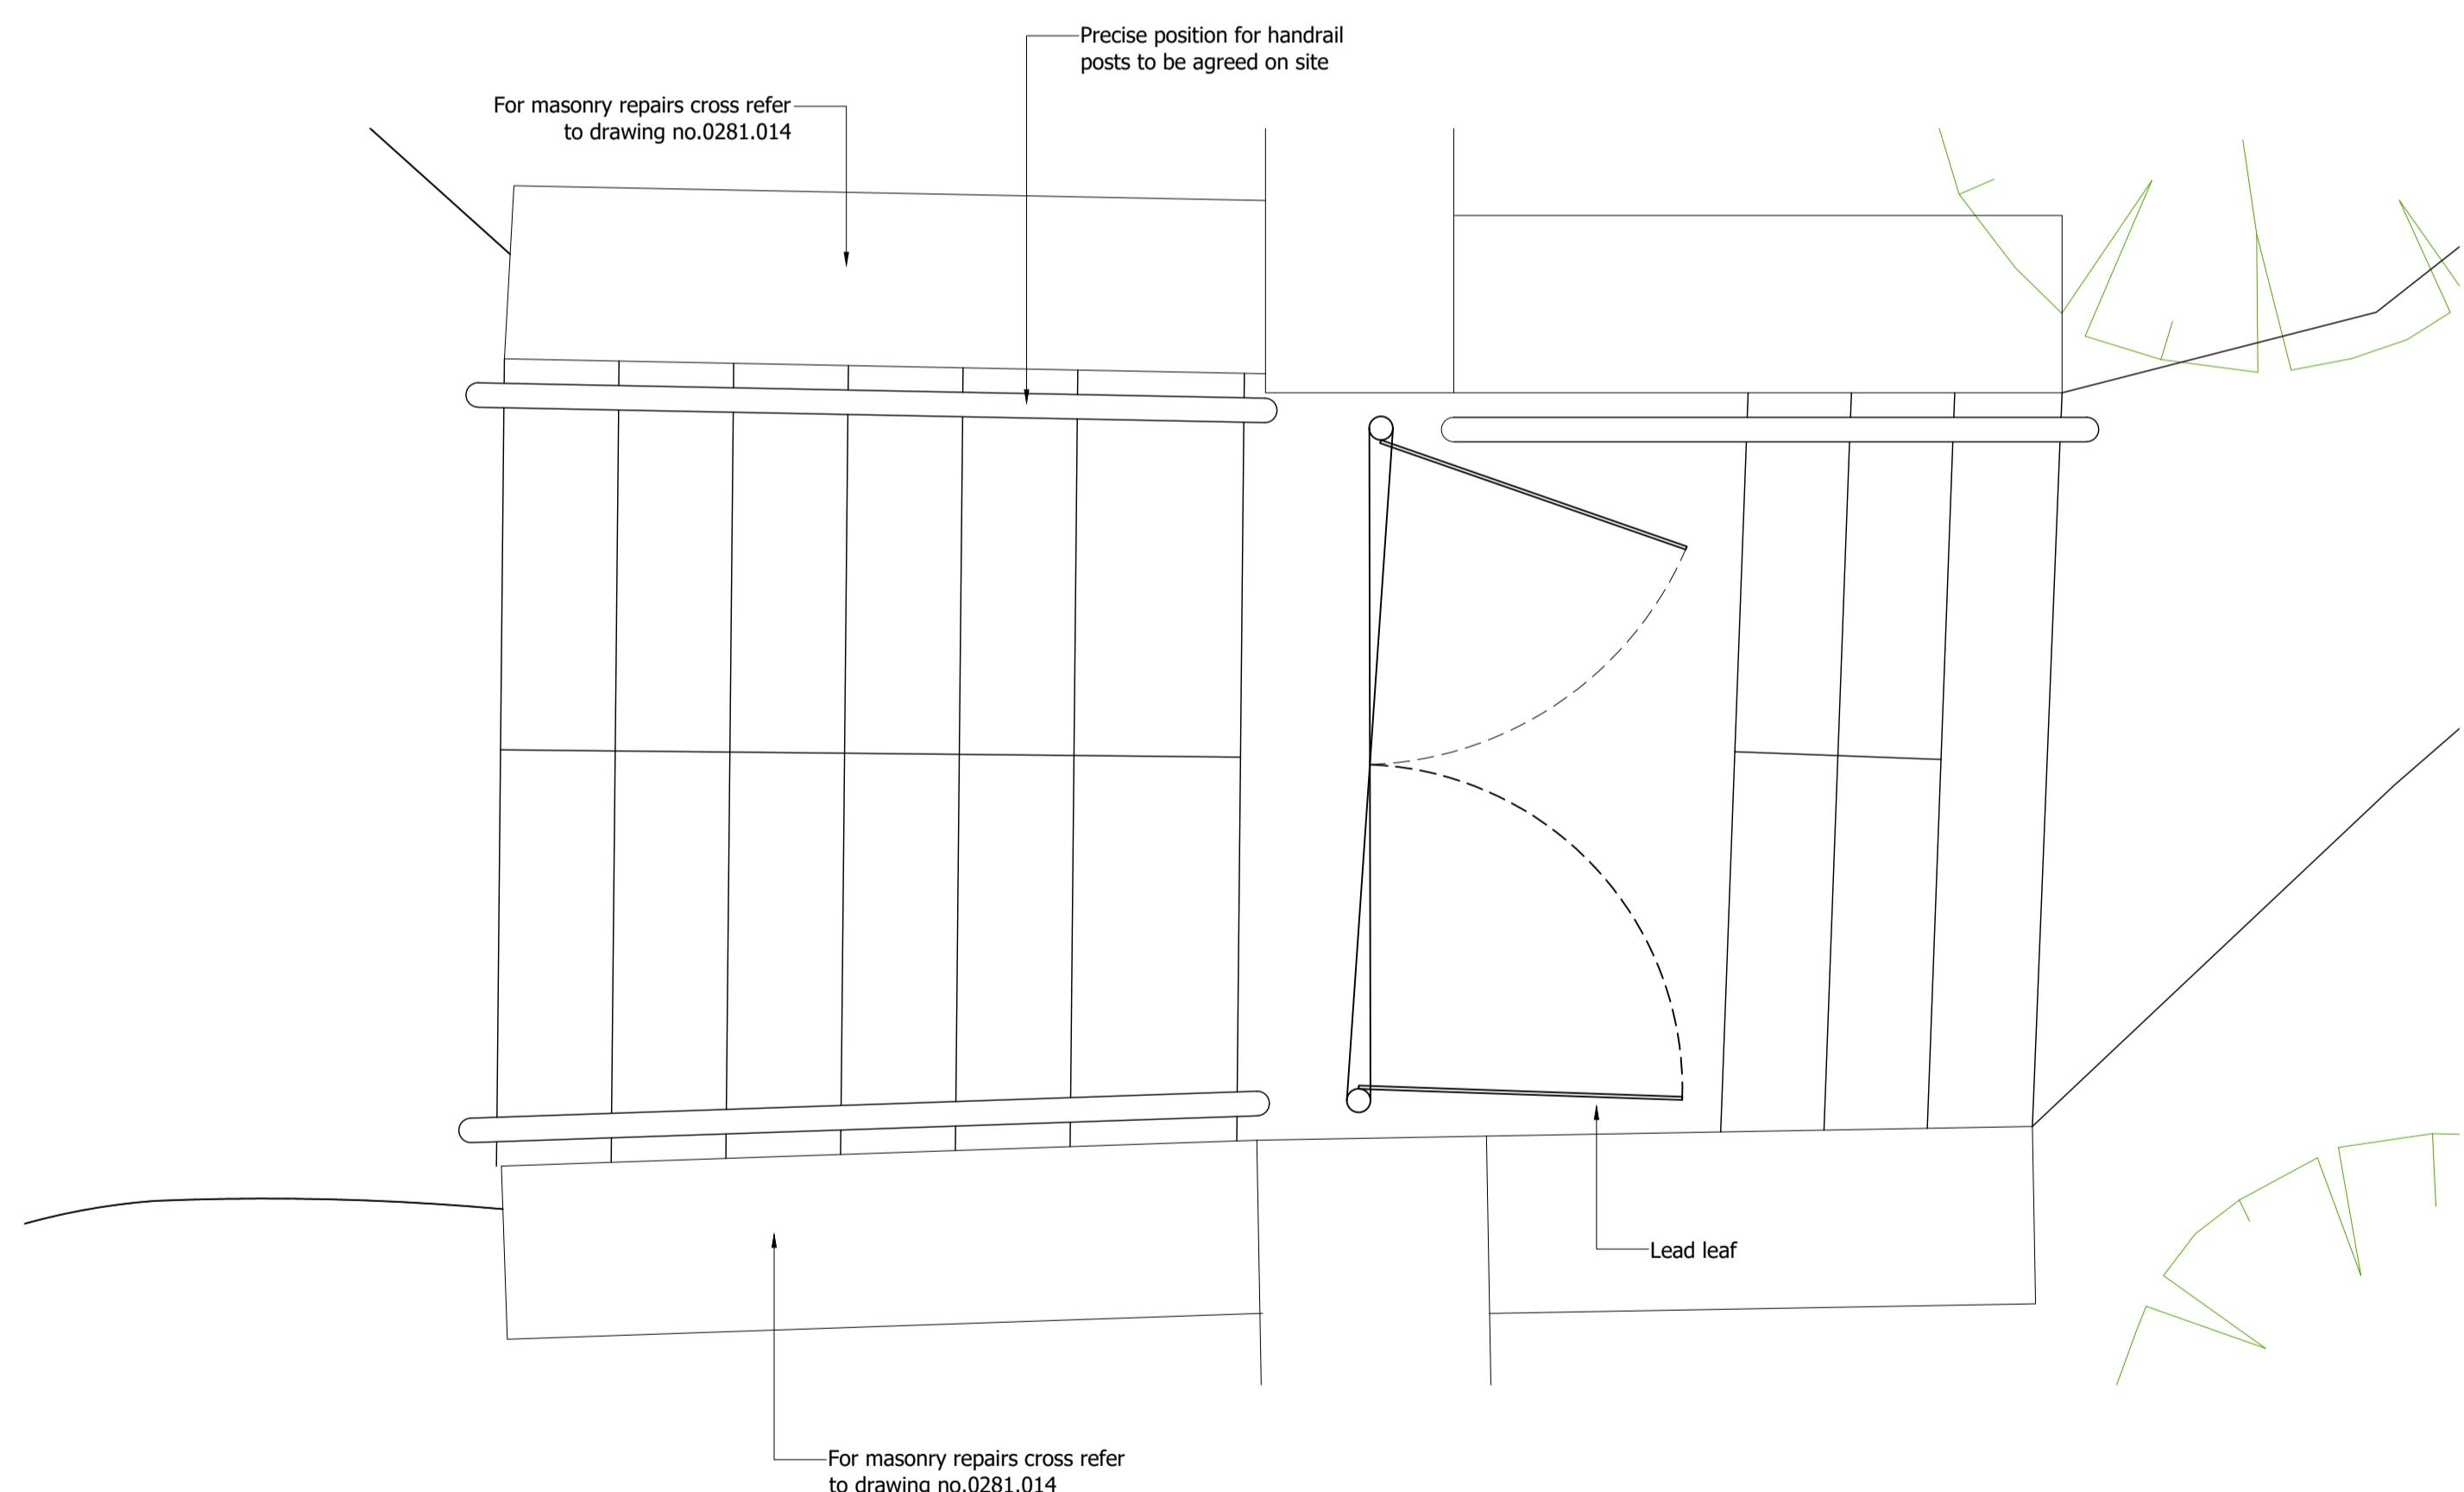


East Churchyard Entrance
Plan 1:20





East Churchyard Entrance
Photos - As Existing

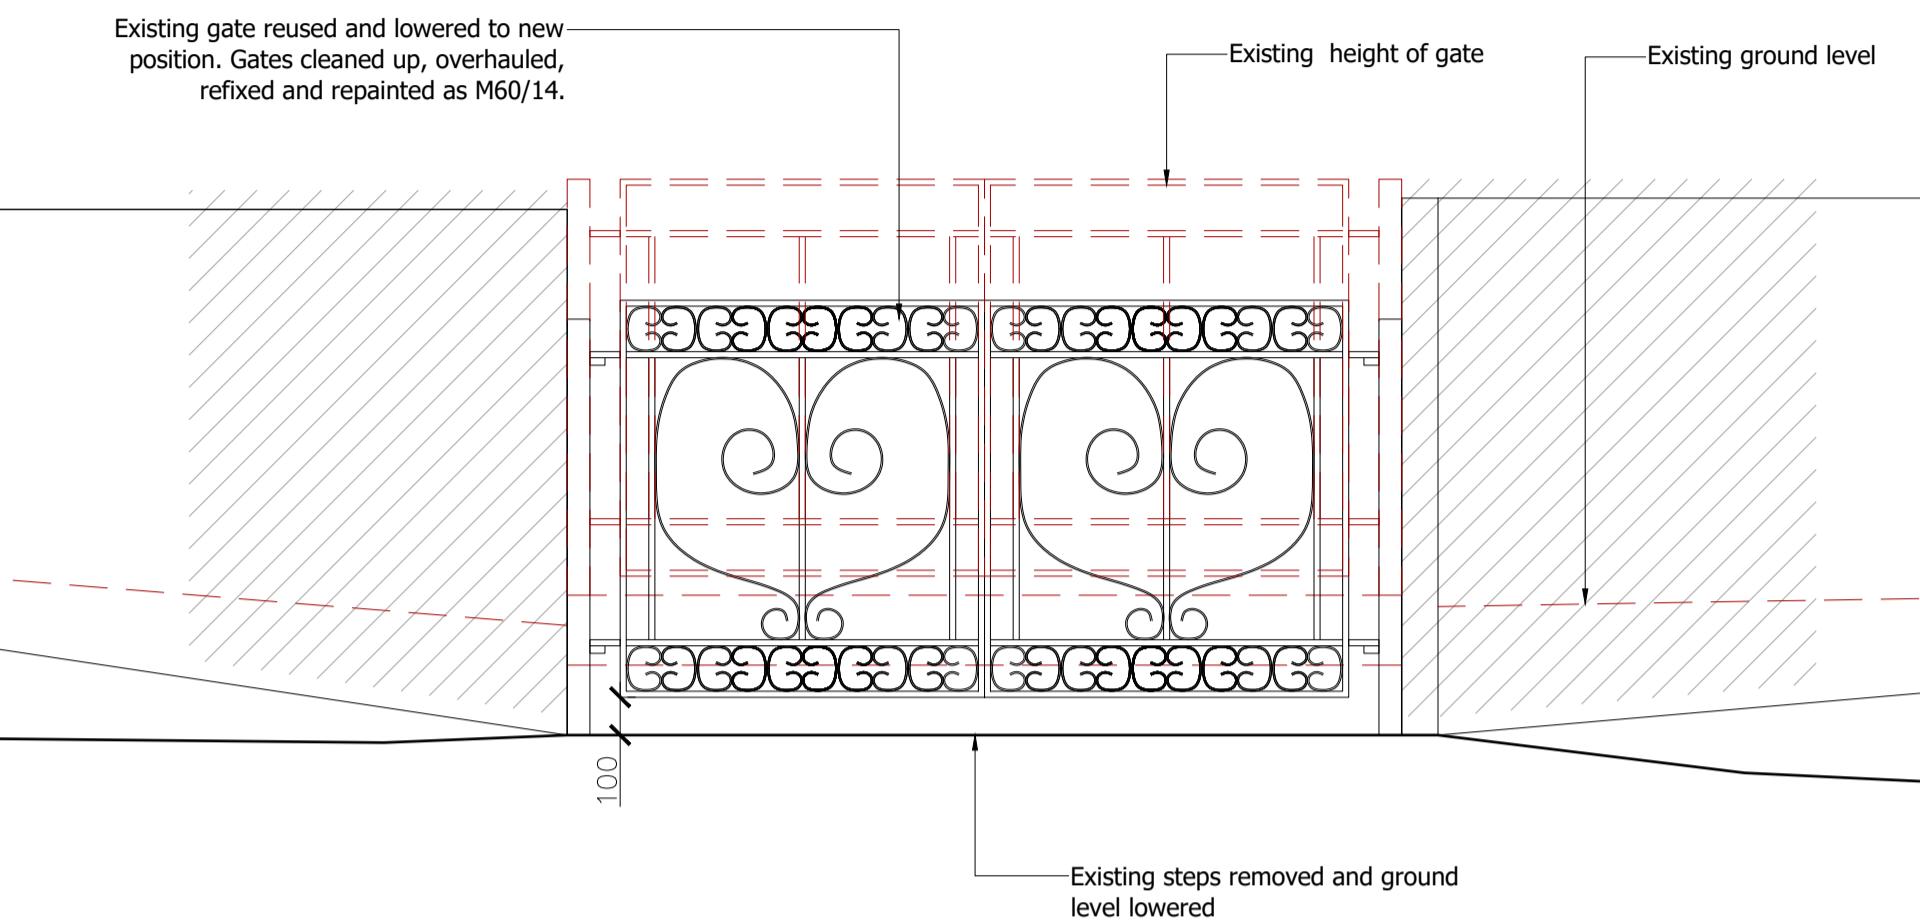

South Churchyard Entrance
South Elevation 1:20

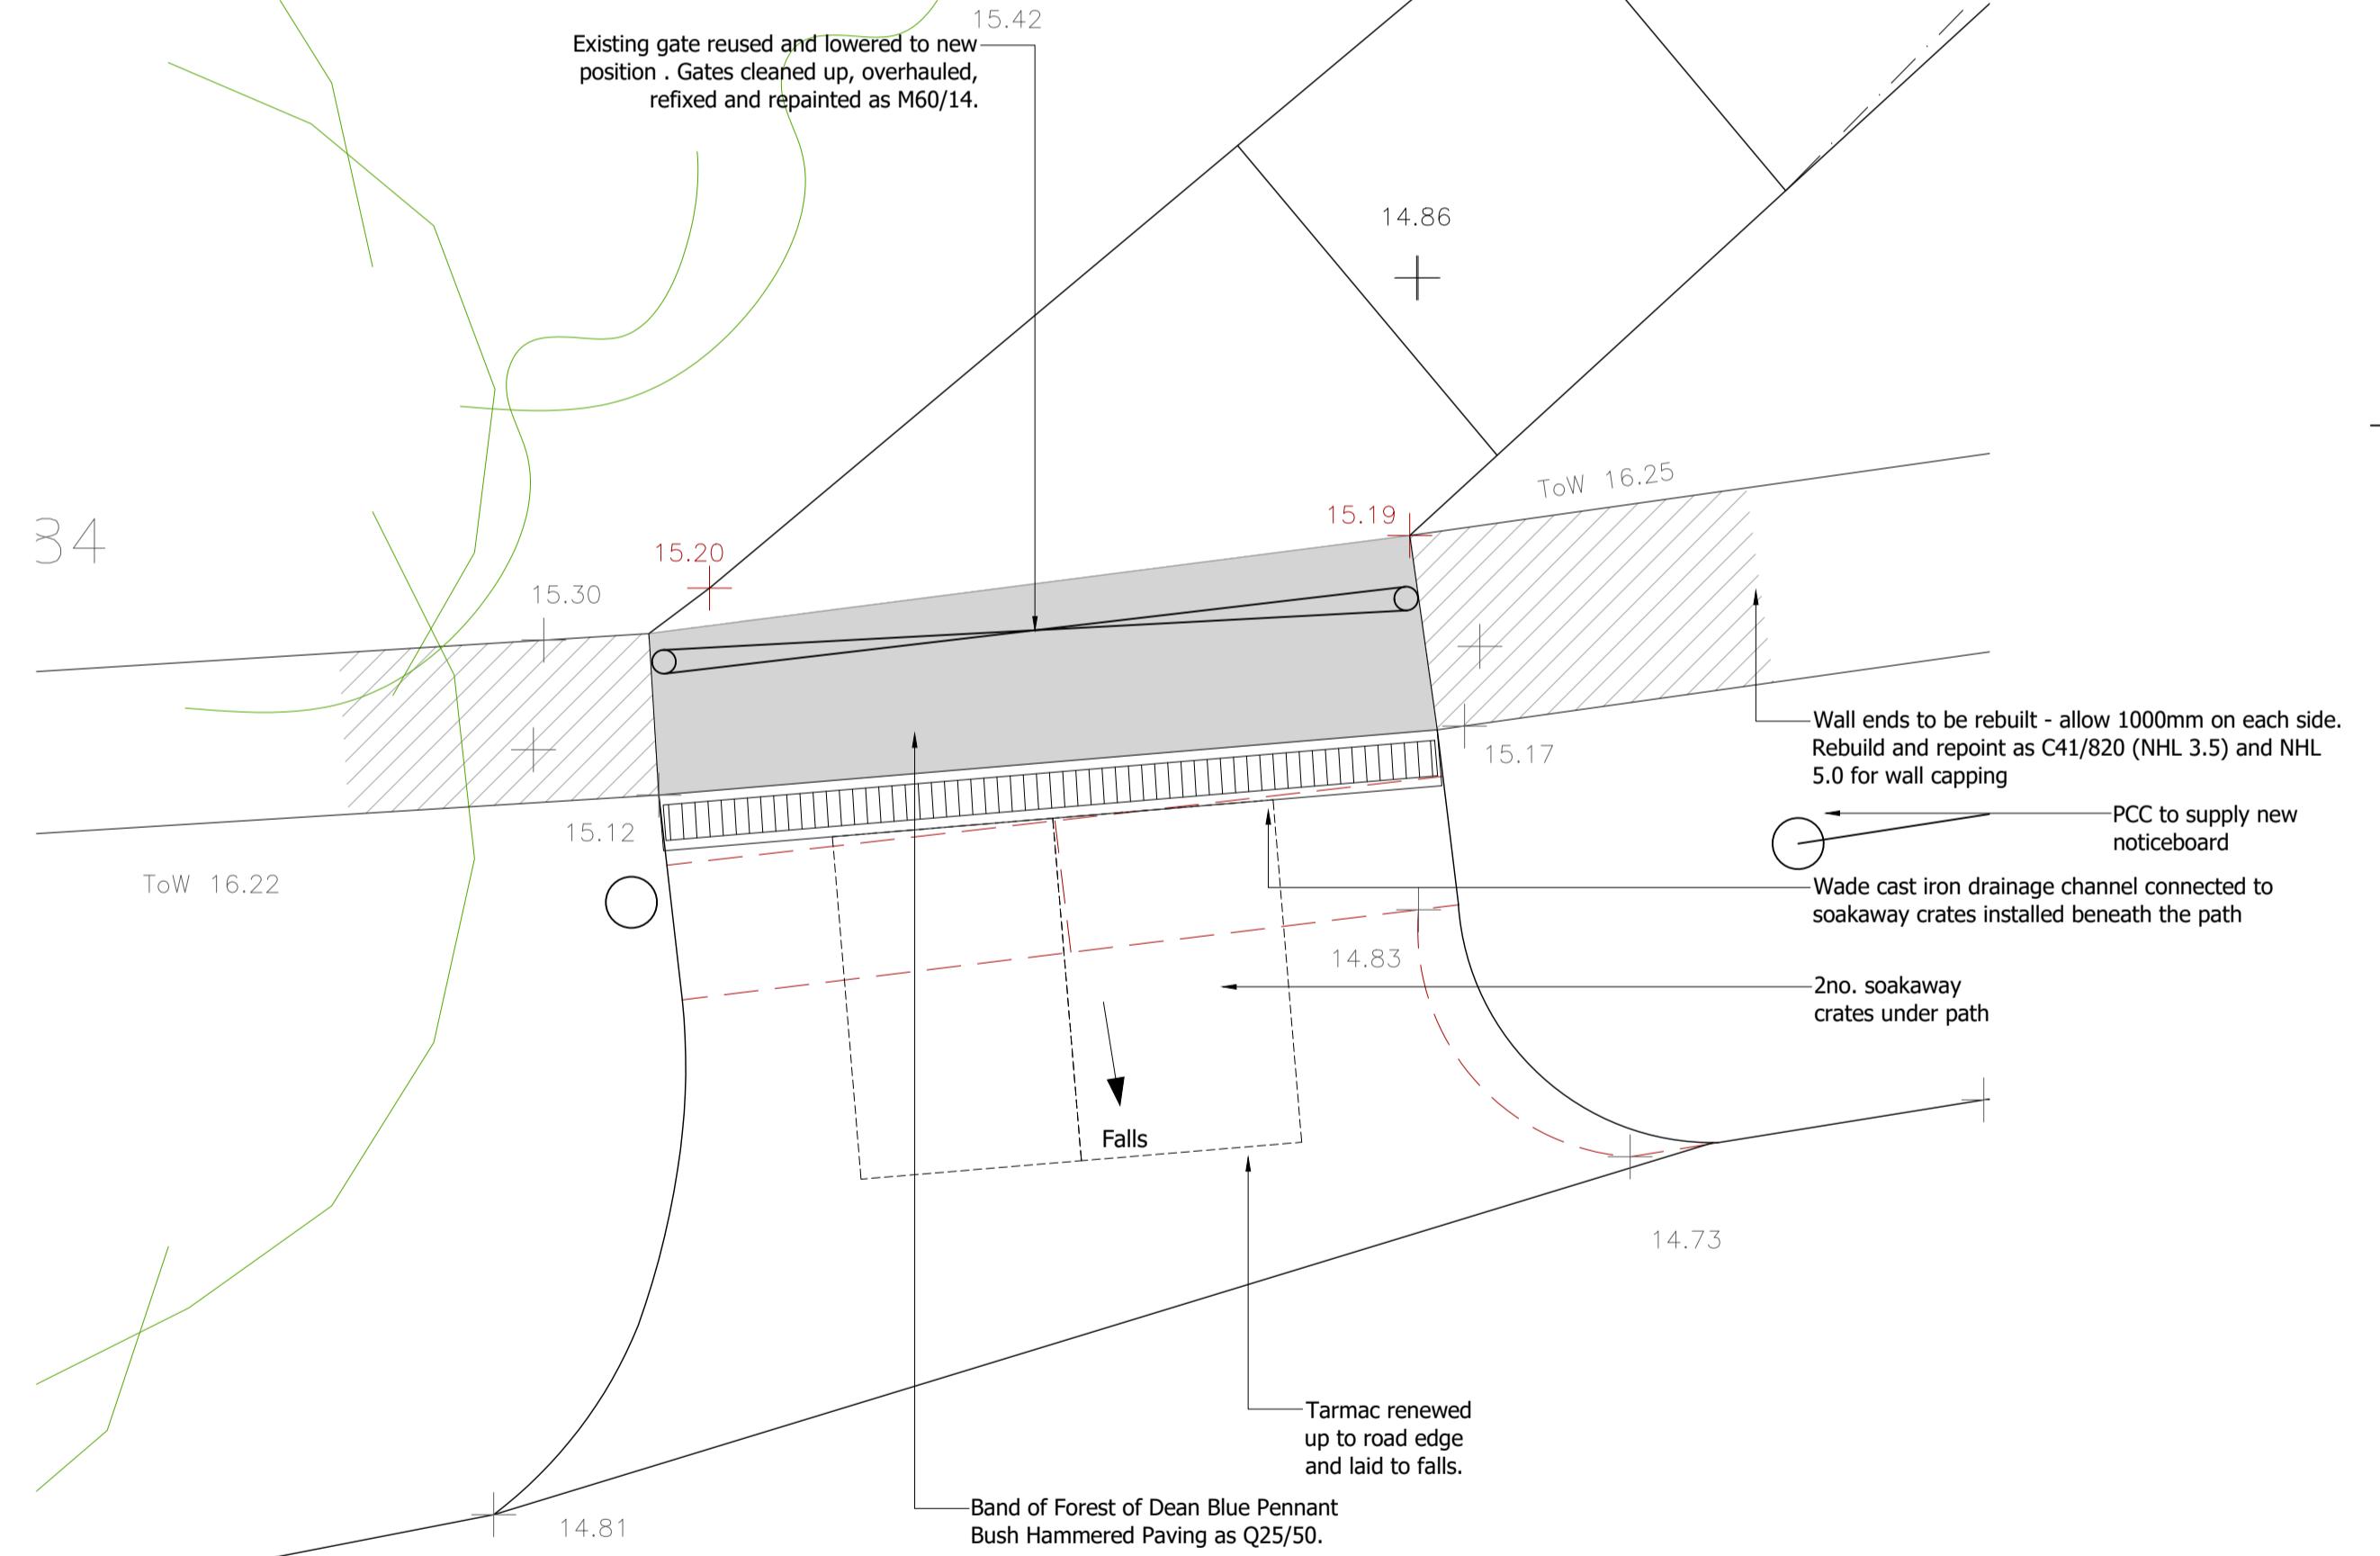

South Churchyard Entrance
South Elevation 1:20

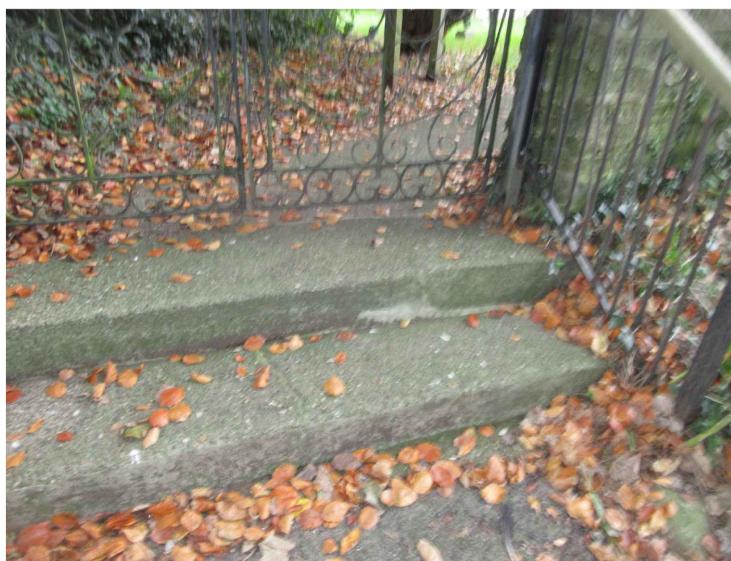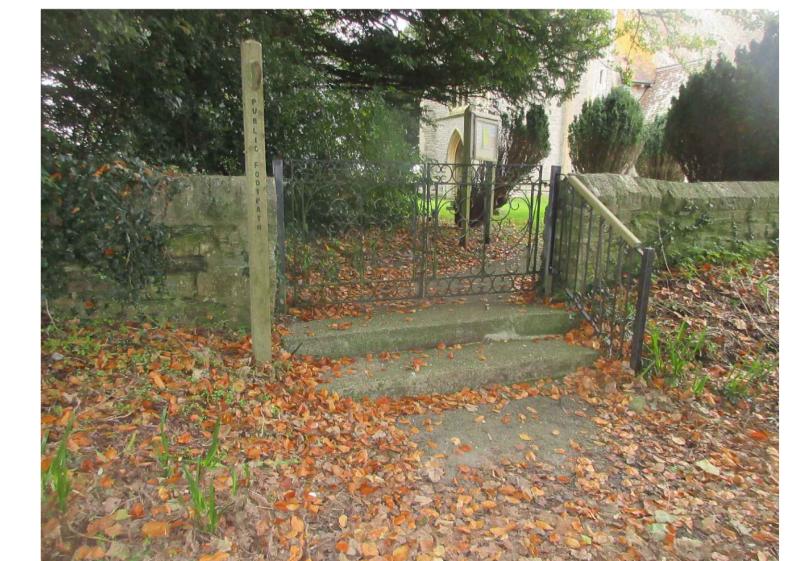

Drawn	Checked	Rev	Notes
JW	MC	A	For List B / Faculty and Tender
Job No	Job		
0281	STOCKLAND BRISTOL		
	St. Mary Magdalene's		
Draw No	Title		
022	Proposed Landscaping Details	2	
Scale			1:20 at A1
			This document is copyright and the property of Chancery Conservation Architects Ltd Any copies of this drawing made by any method must also include a copy of this legend ©Chancery Conservation Architects Ltd

