

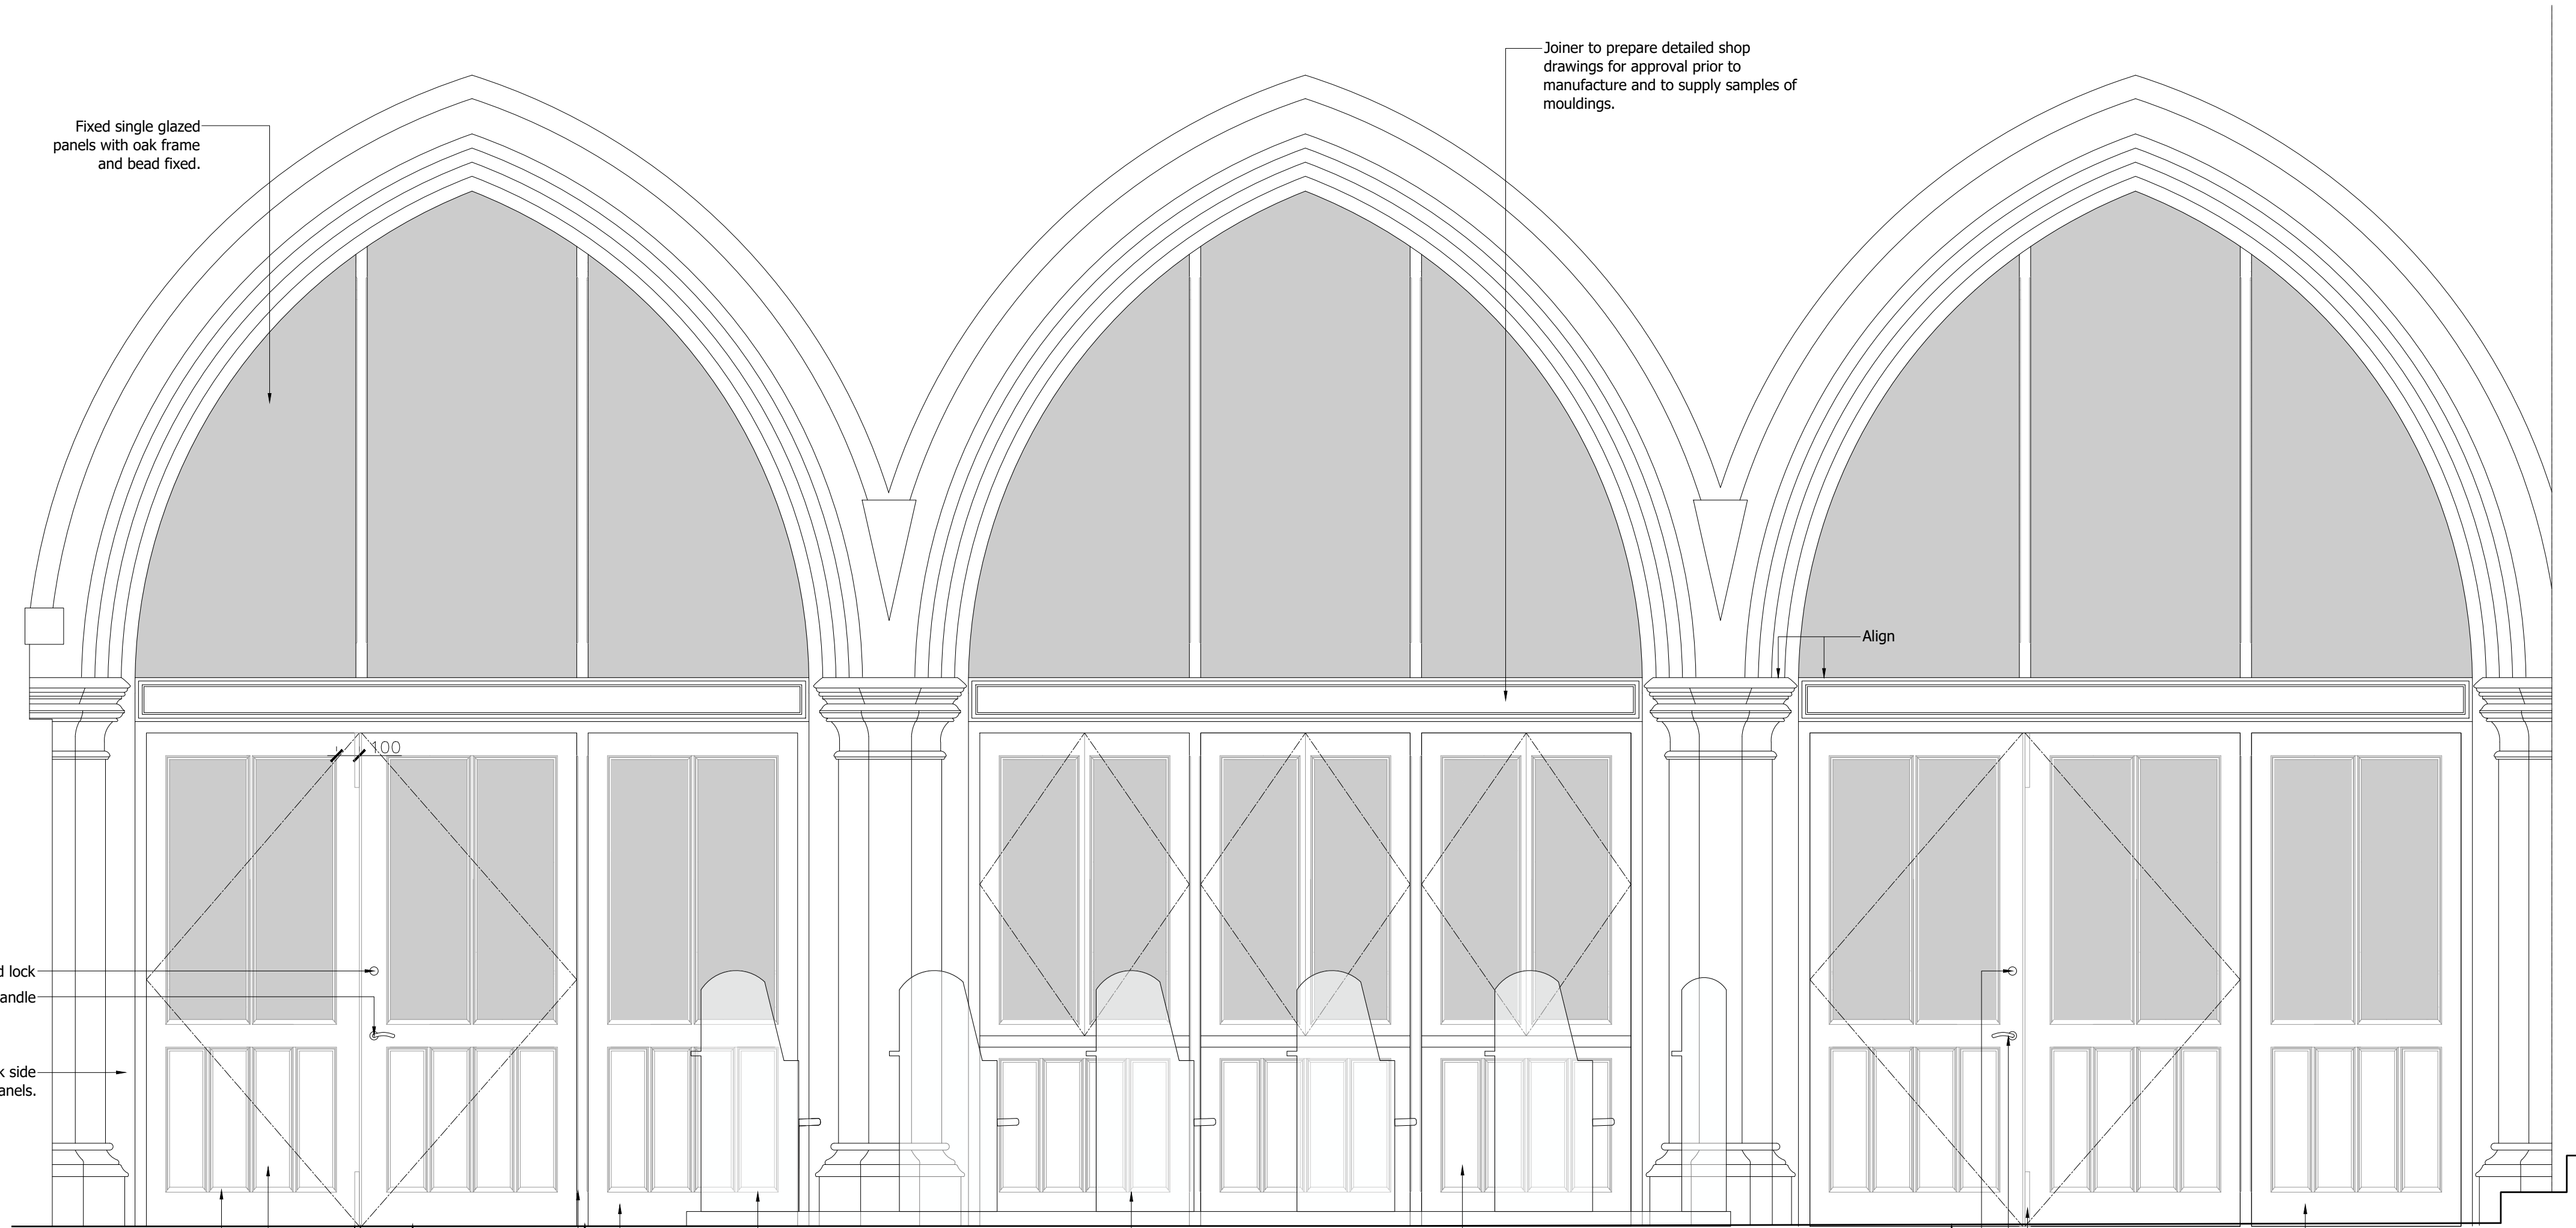


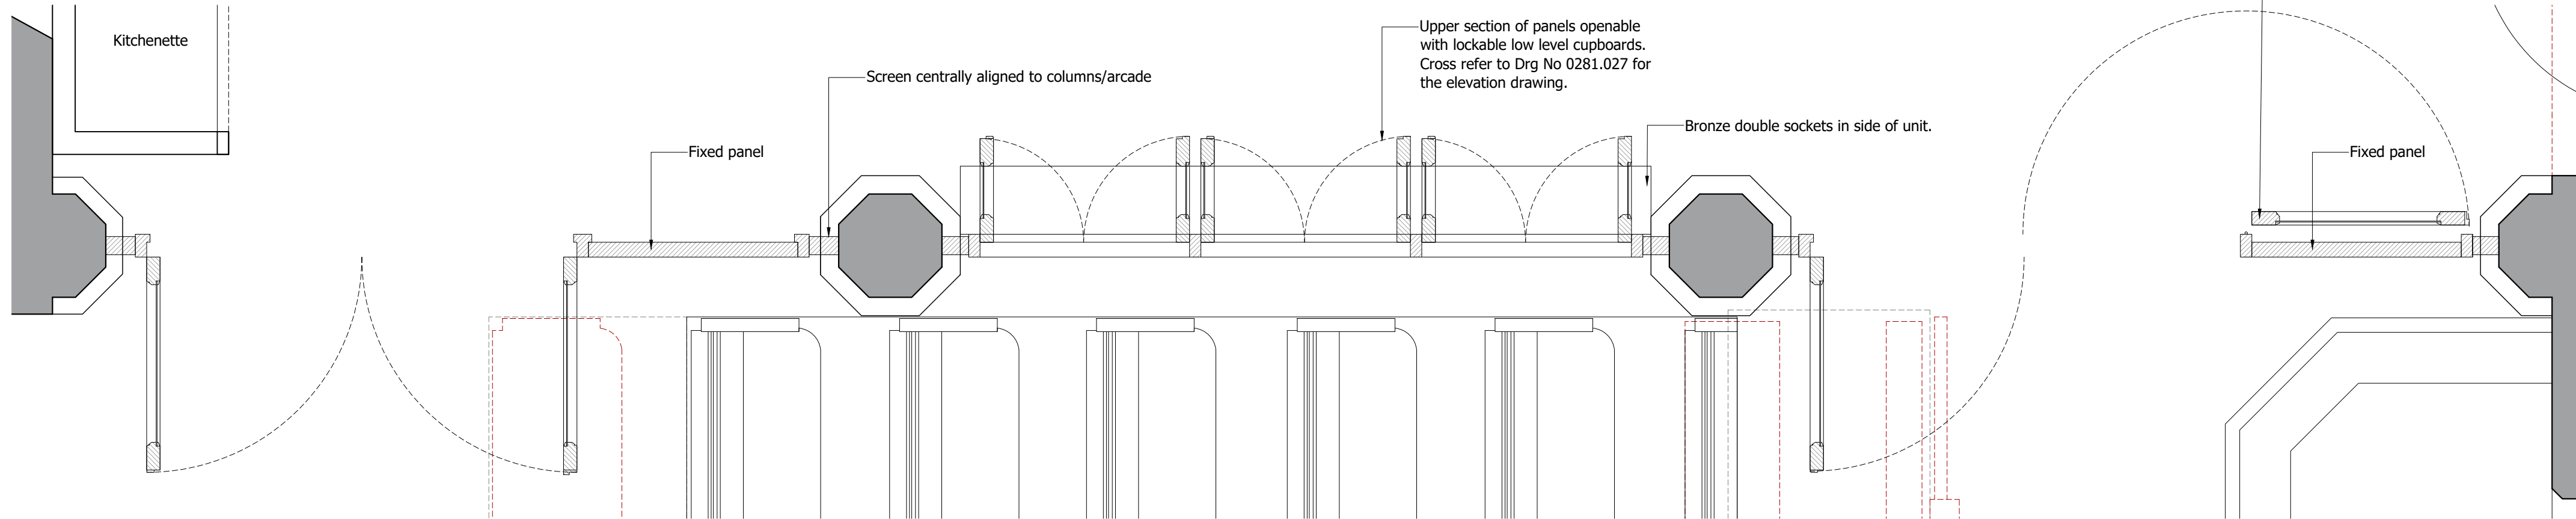

Proposed Elevation
Screen South Elevation 1:20

Proposed Section
Screen Section 1:20

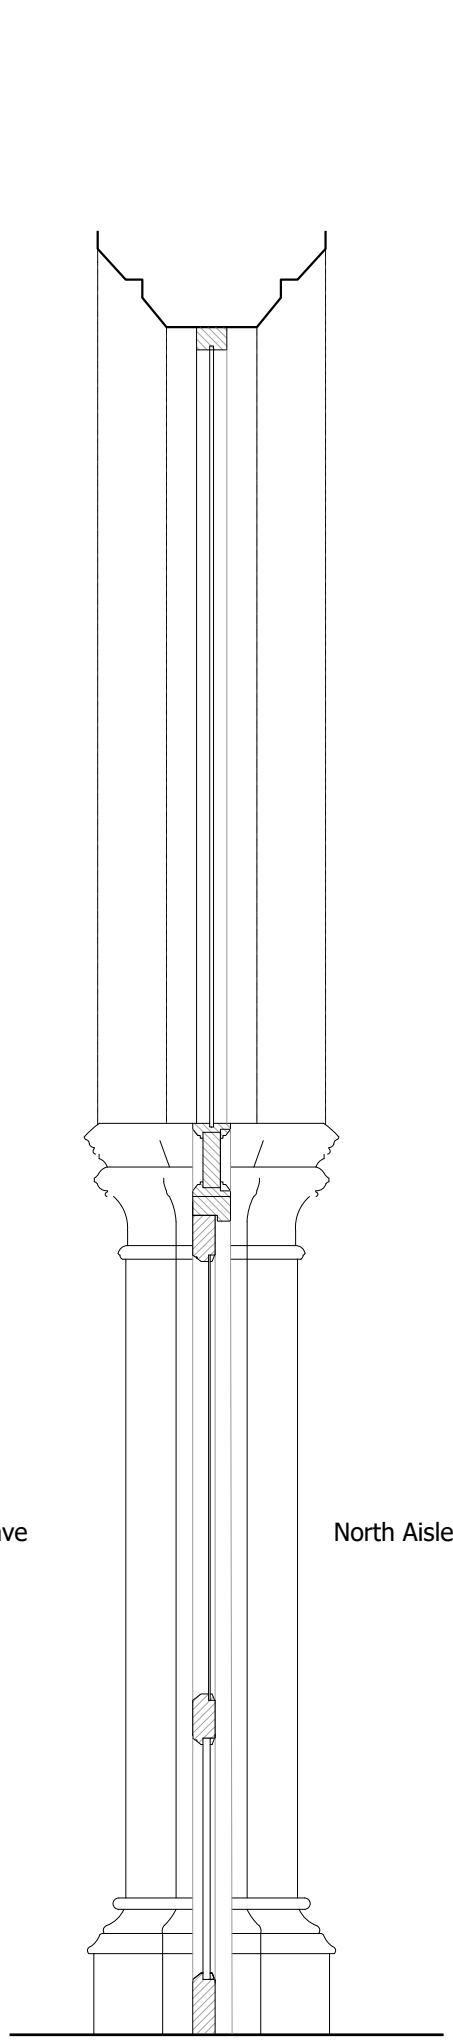

Proposed Plan
Screen Plan 1:20

0 1 2 metres

Drawn	Checked	Rev	Notes
JW	MC	B	For List B / Faculty and Tender
Job No 0281	Job STOCKLAND BRISTOL St Mary Magdalene's		
Dwg No 026	Title Proposed Screen Drawing 1		
Scale 1:20 at A1	This document is copyright and the property of Chantry Conservation Architects Ltd. Any copies of this drawing, made by any method must also include a copy of this legend. ©Chantry Conservation Architects Ltd		

