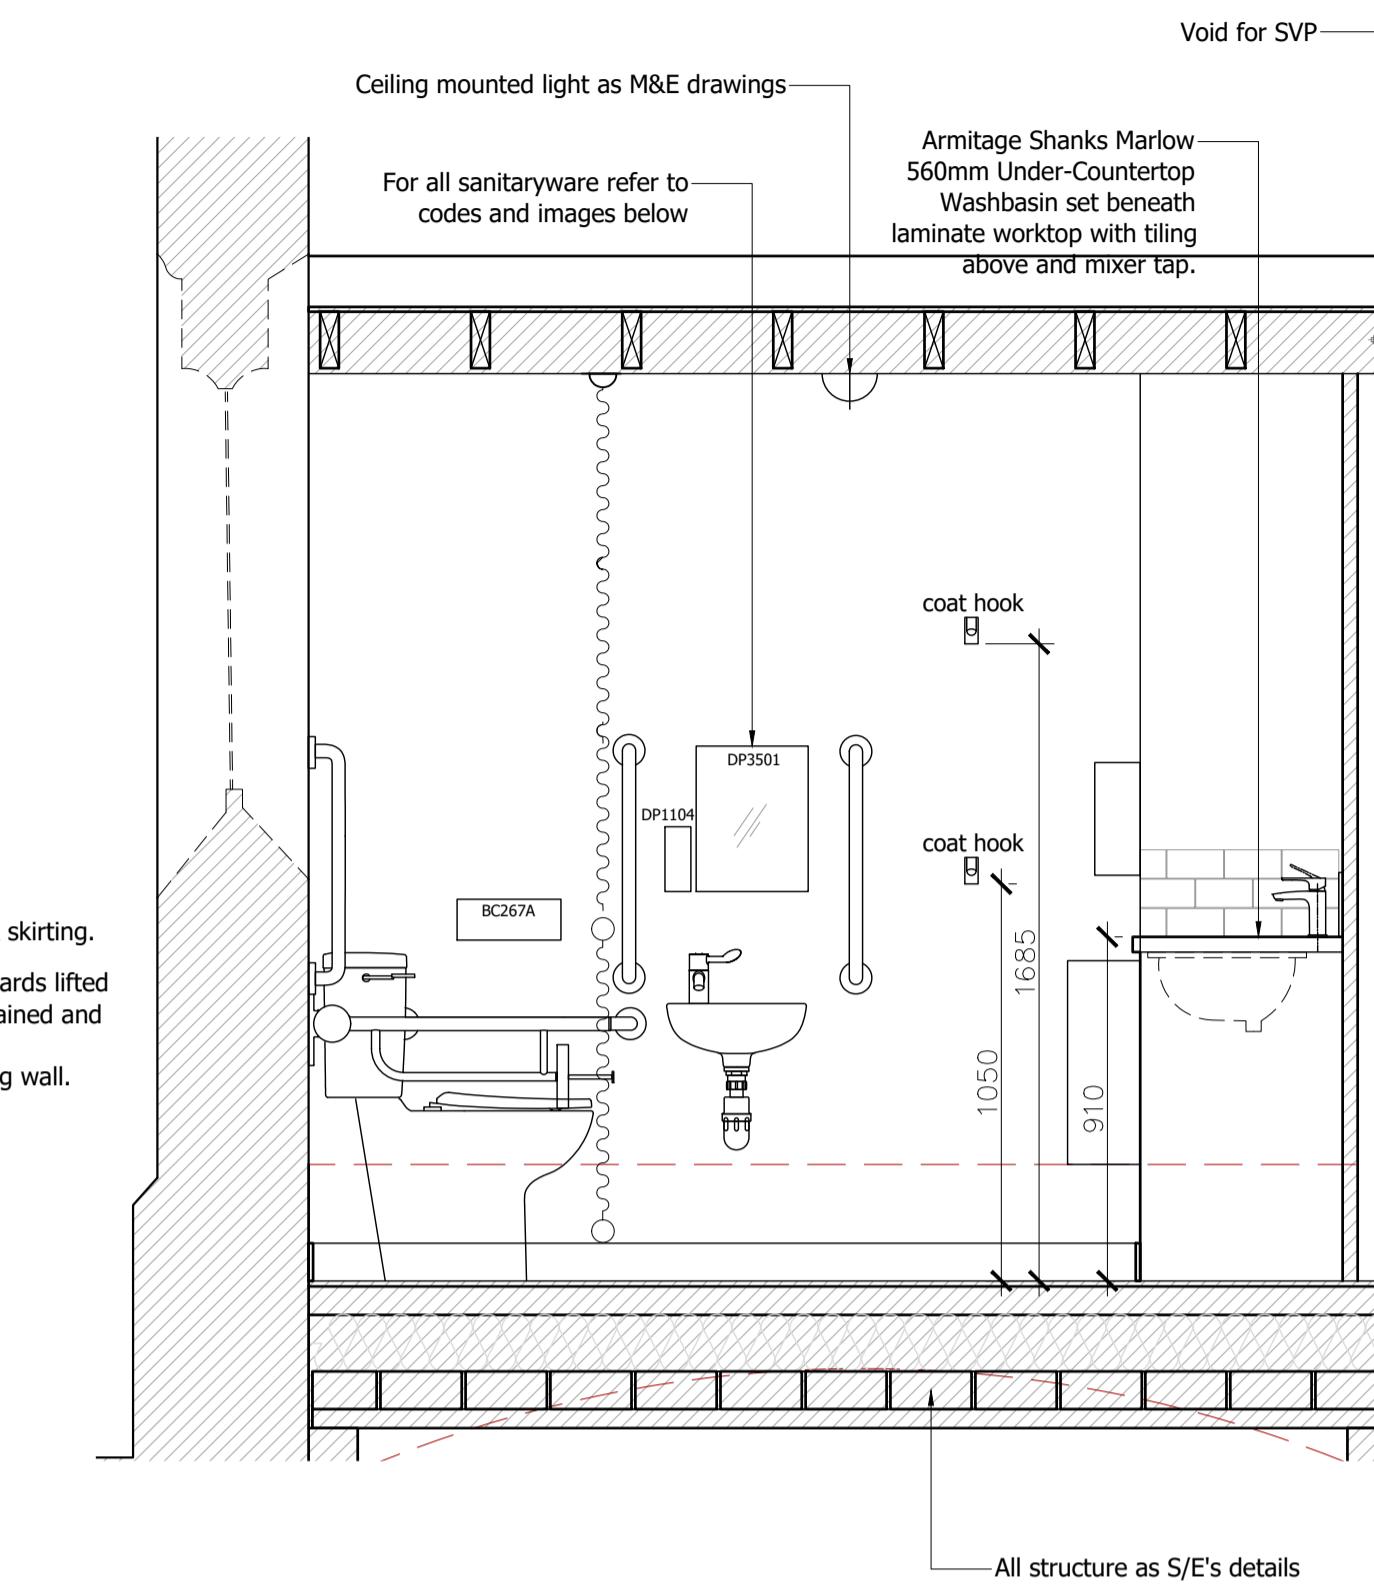
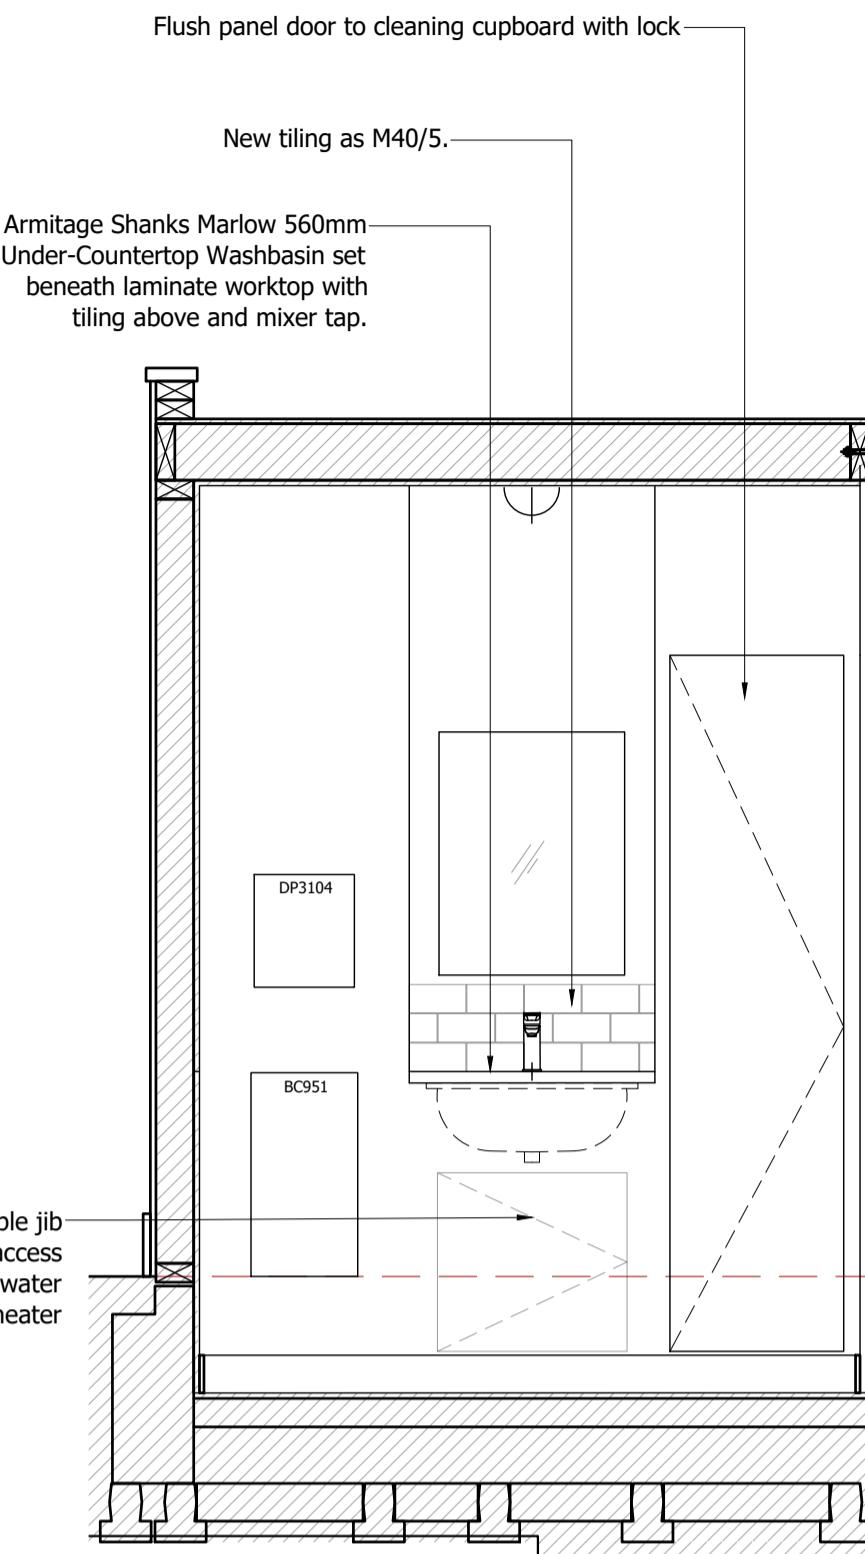
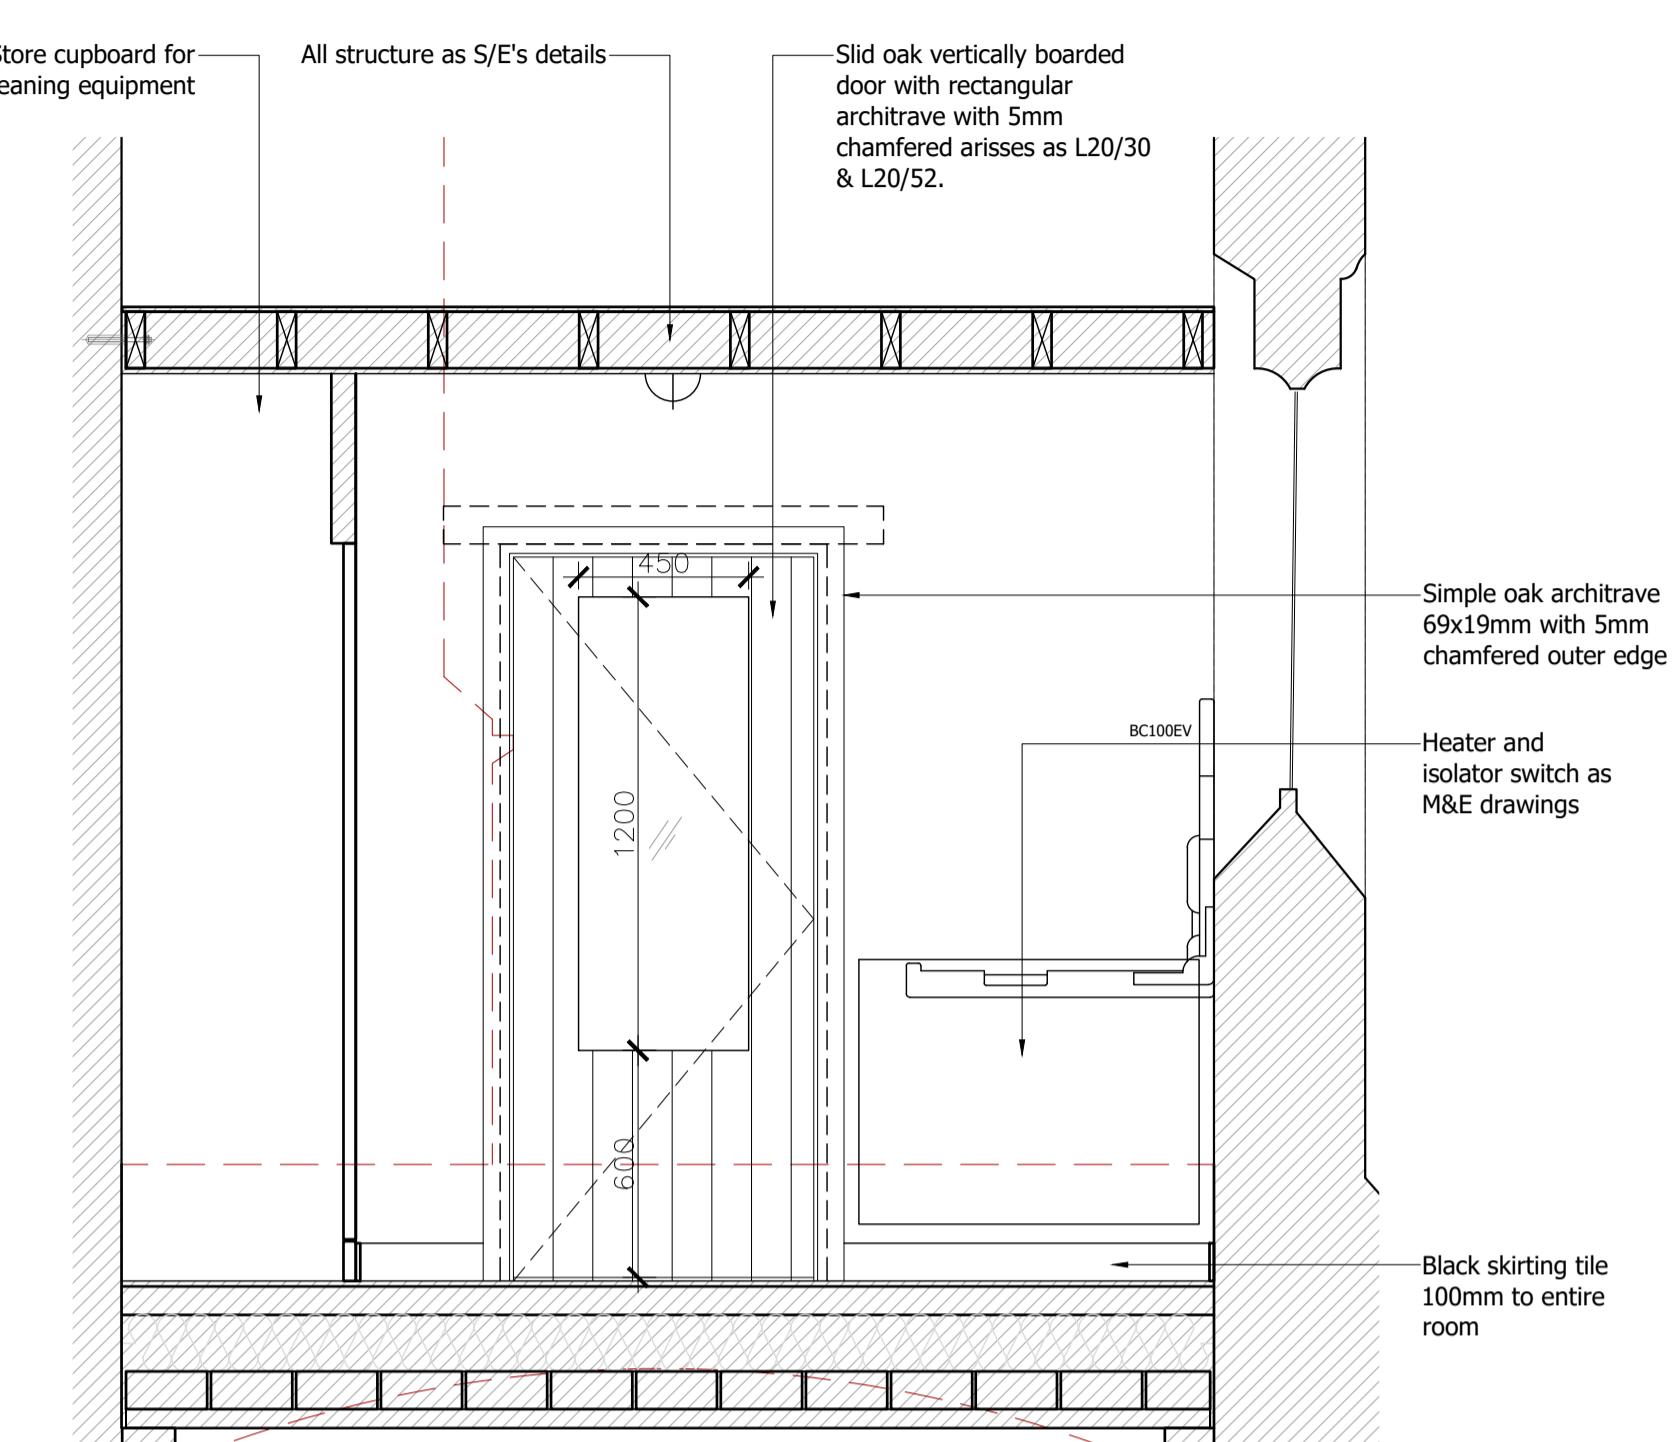
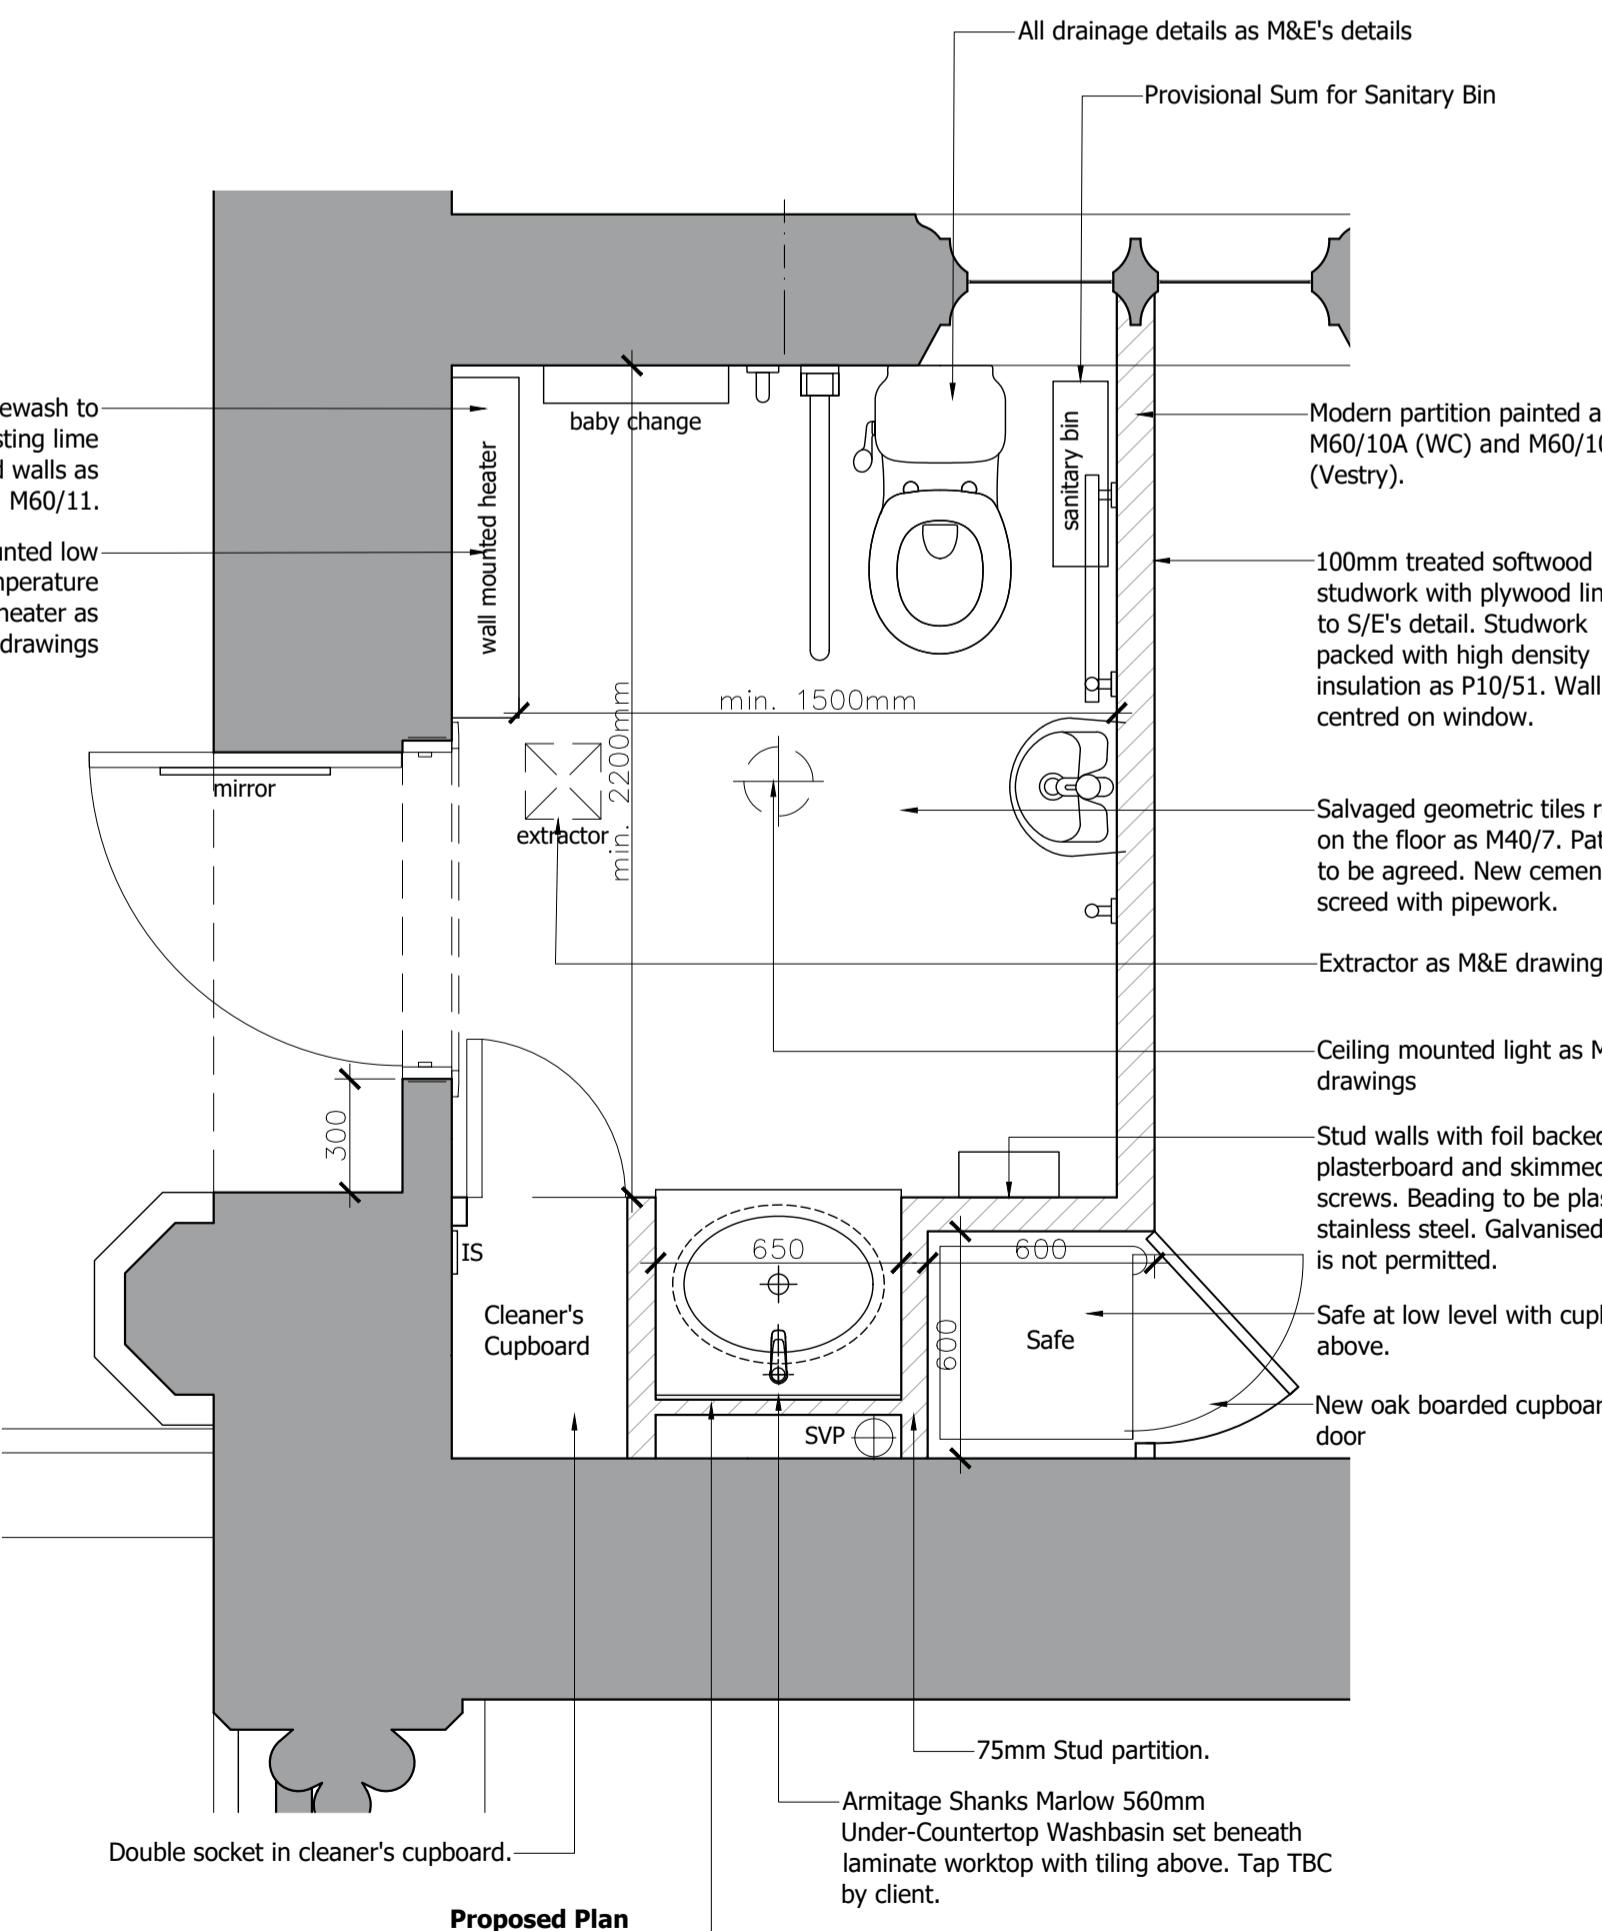
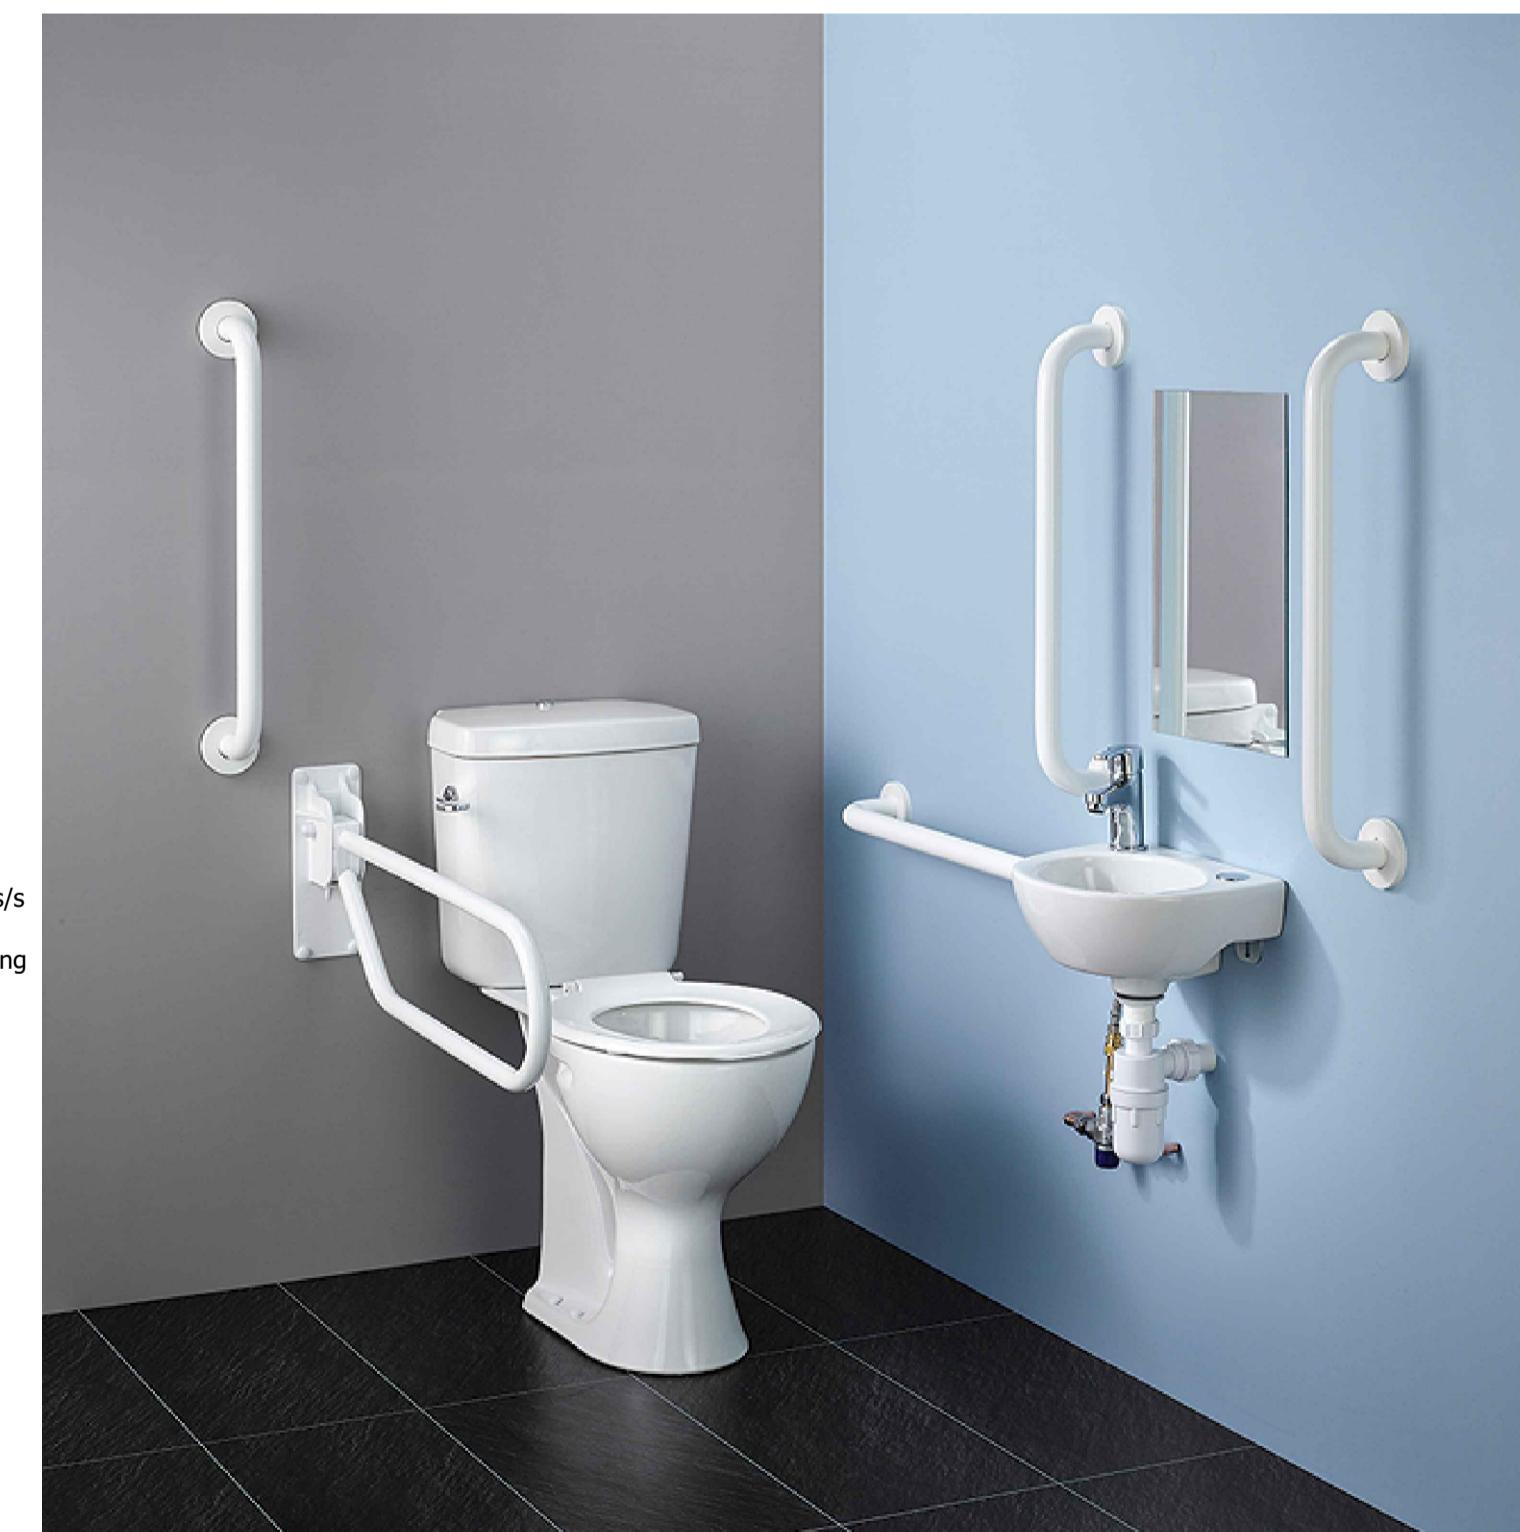
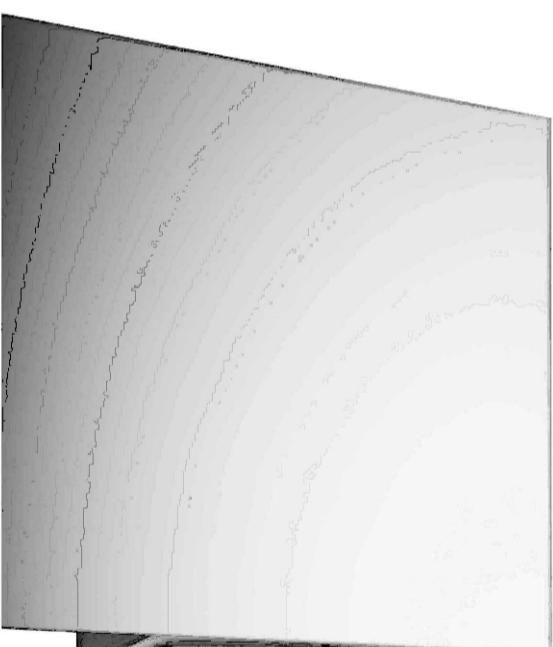
Proposed North Elevation
WC 1-20Proposed East Elevation
WC 1-20Proposed South Elevation
WC 1-20Proposed West Elevation
WC 1-20Proposed Plan
WC 1-20Proposed Part M WC
Armitage Shanks MonacoProposed Babychange
Dolphin Wall Mounted Vertical Changing Table - BC100EVProposed Toilet Paper Dispenser
Dolphin Double Stainless Steel Lockable Toilet Paper Dispenser BC267AProposed Bin
Dolphin Stainless Steel Surface Mounted Bin - BC951Proposed Paper Towel Dispenser
Dolphin Prestige Behind Mirror Paper Towel Dispenser DP3501 - mirror not includedProposed Undermount Sink
Armitage Shanks Marlow 560mmProposed Soap Dispenser
Dolphin Prestige Liquid Soap Dispenser DP1104Proposed Paper Towel Dispenser
Dolphin Prestige Paper Towel Dispenser DP3104

Drawn	Checked	Rev	Notes
JW	MC	A	For List B / Faculty and Tender
Job No 0281	Job		STOCKLAND BRISTOL
Drawn 028	Title		St. Mary Magdalene's

Scale: 1:20 at A1

This document is copyright and the property of Chantry Conservation Architects Ltd. Any copies of this drawing made by any method must also include a copy of this legend.

©Chantry Conservation Architects Ltd