



© This Drawing is the copyright of benjamin + beauchamp architects ltd.
All dimensions to be checked on site by contractor and not scaled from this drawing.
benjamin + beauchamp architects ltd accept no liability for any expense, loss or damage of whatsoever nature and however arising, from any variation made to this drawing; or in the execution of the work to which it relates, which has not been referred to them and their approval obtained.
p:\cudworth - st michael - 1018\drawings, photos & graphics\b2 drawings\drawing board\1018.s.002 existing plan and elevations.dwg

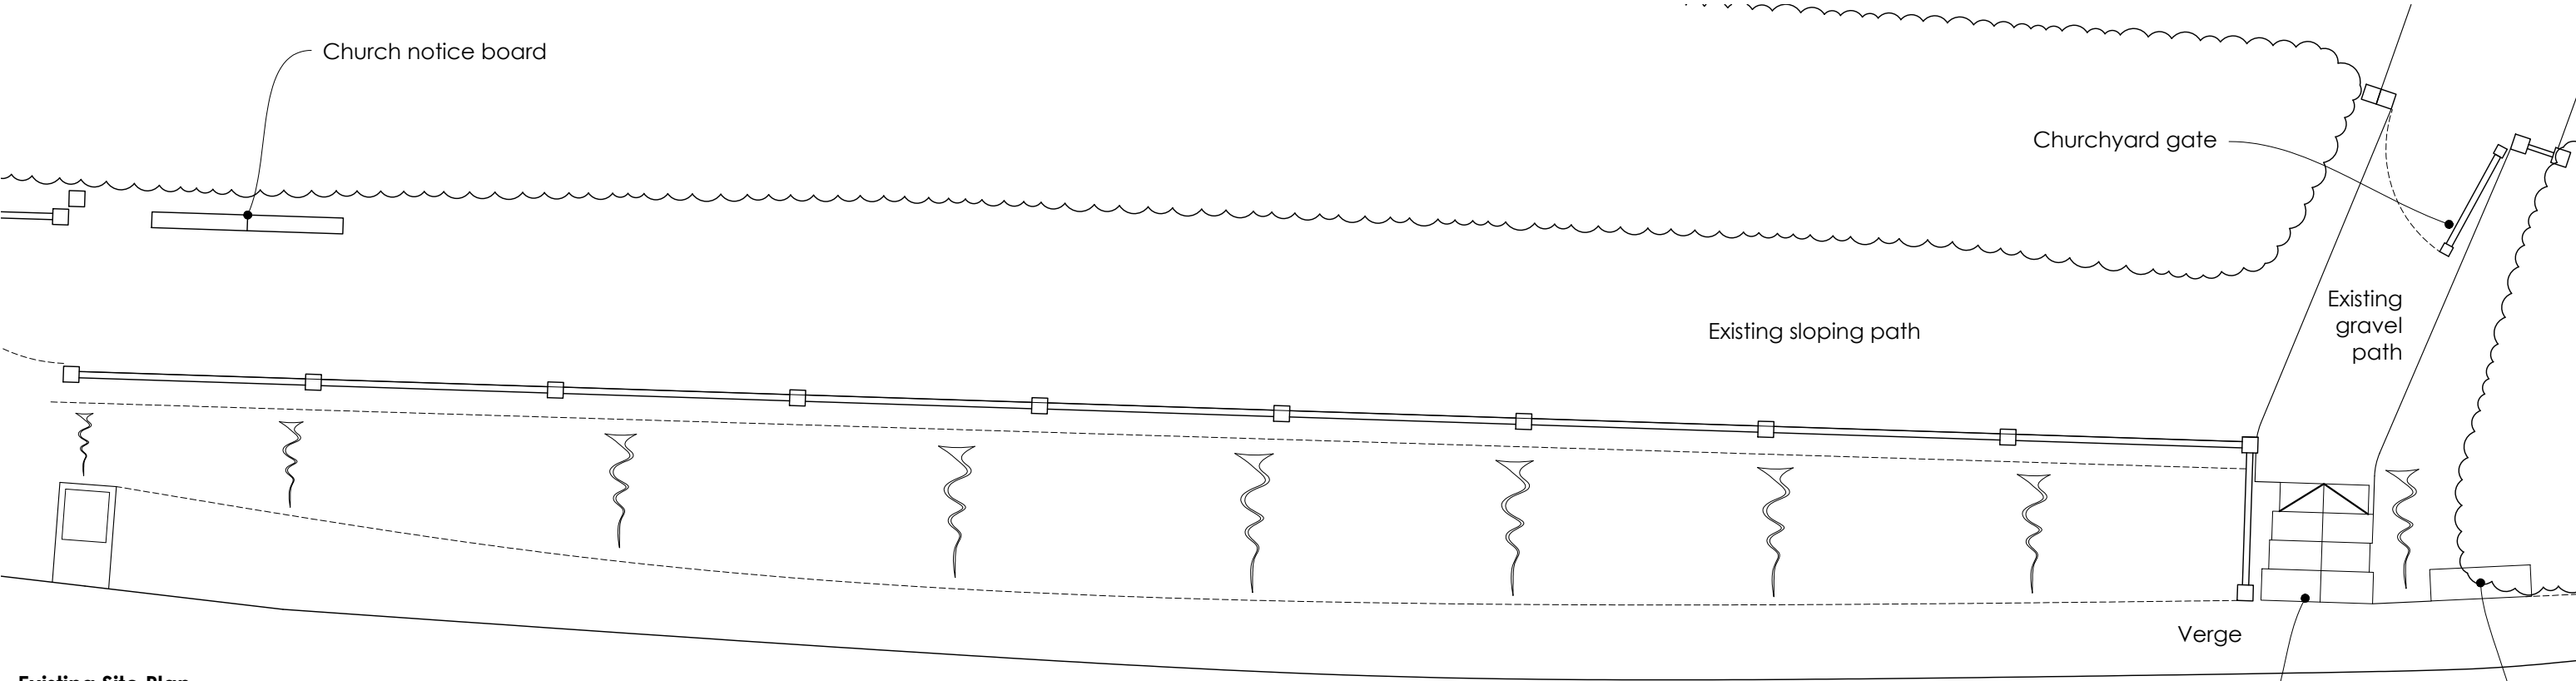

Existing Site Plan
Scale 1:50

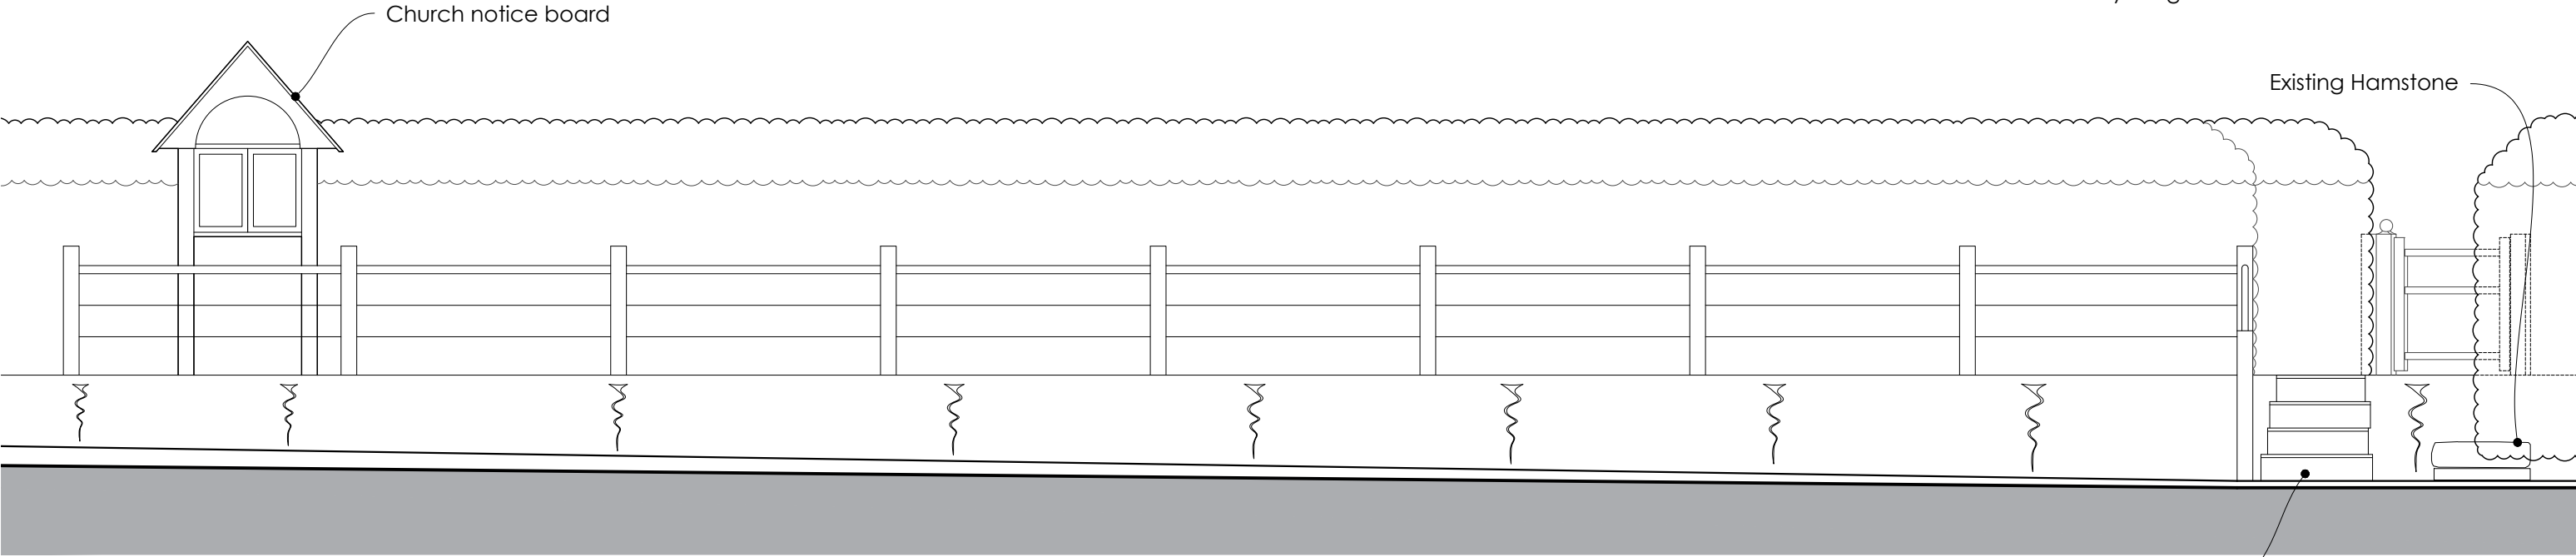

Existing Elevation
Scale 1:50