




© This Drawing is the copyright of benjamin + beauchamp architects ltd.  
All dimensions to be checked on site by contractor and not scaled from this drawing.  
benjamin + beauchamp architects ltd accept no liability for any expense, loss or damage of whatsoever nature and however arising, from any variation made to this drawing; or in the execution of the work to which it relates, which has not been referred to them and their approval obtained.  
p:\cudworth - st michael - 1018\drawings, photos & graphics\b2 drawings\drawing board\1081.p.003 proposed north steps.dwg

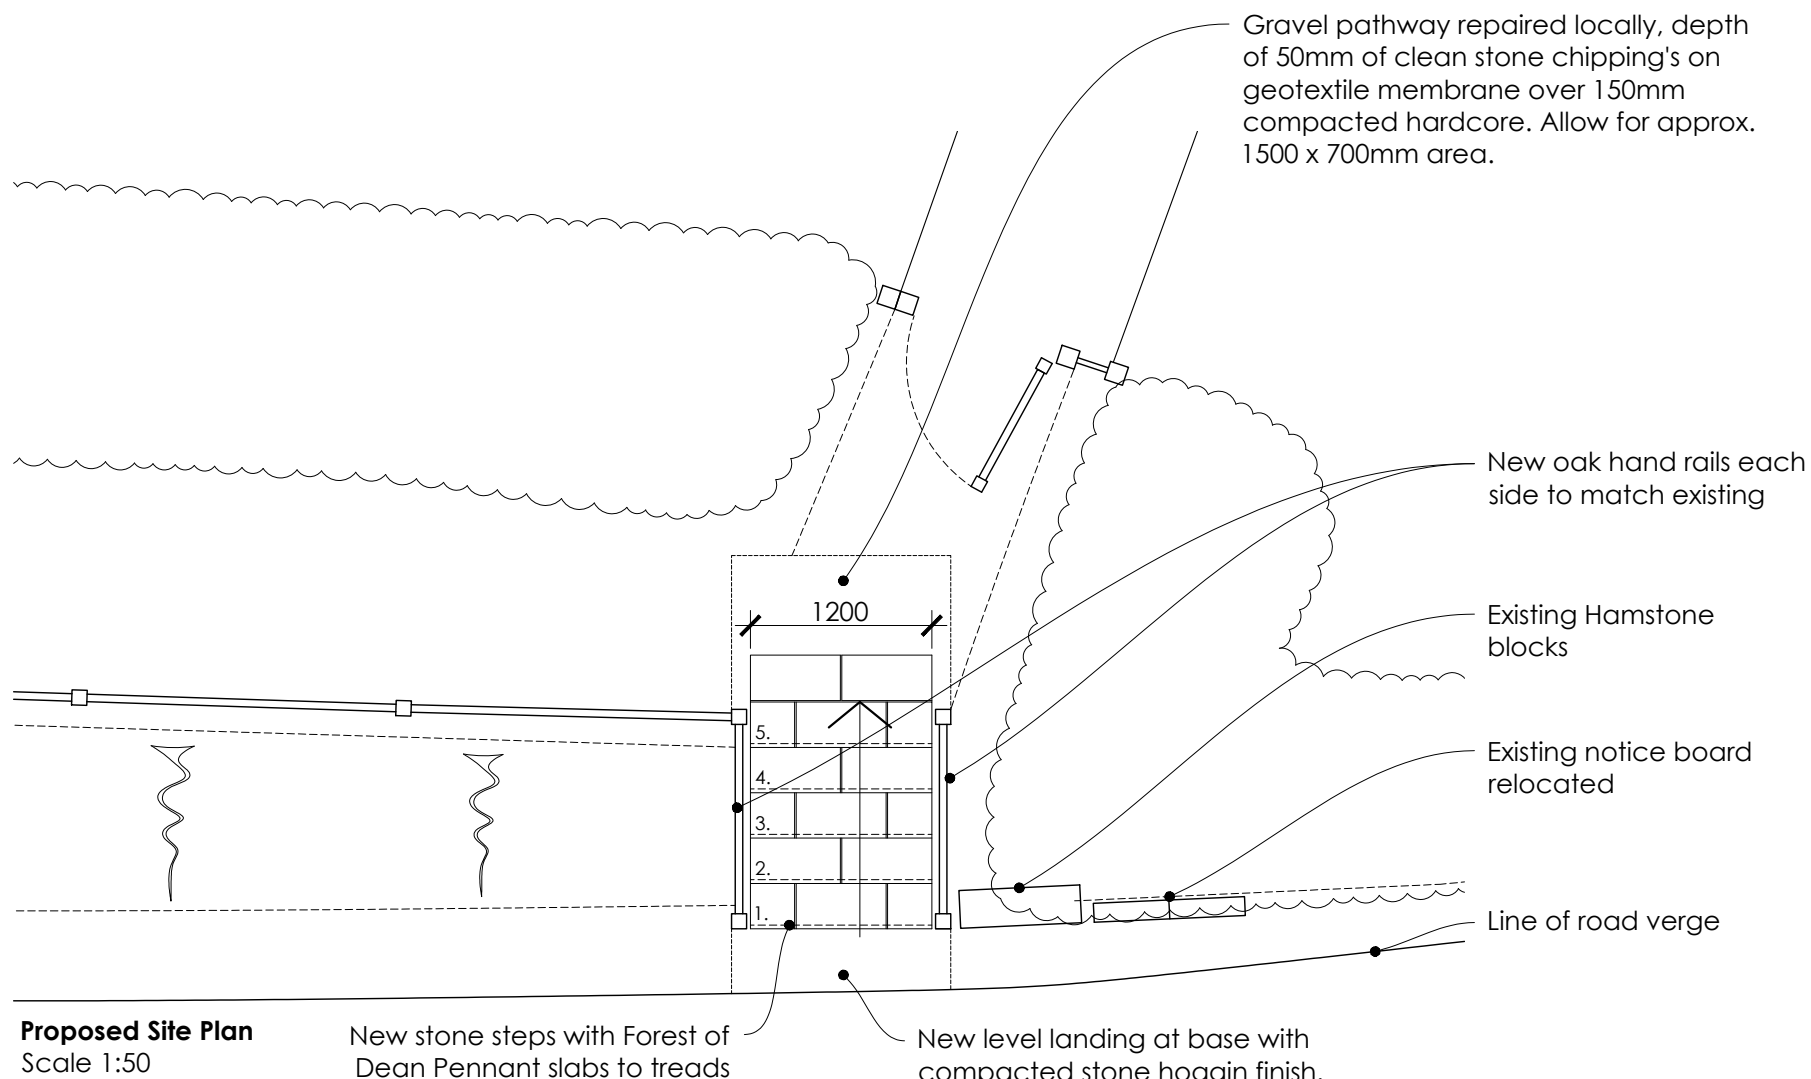

**Proposed Site Plan**  
Scale 1:50

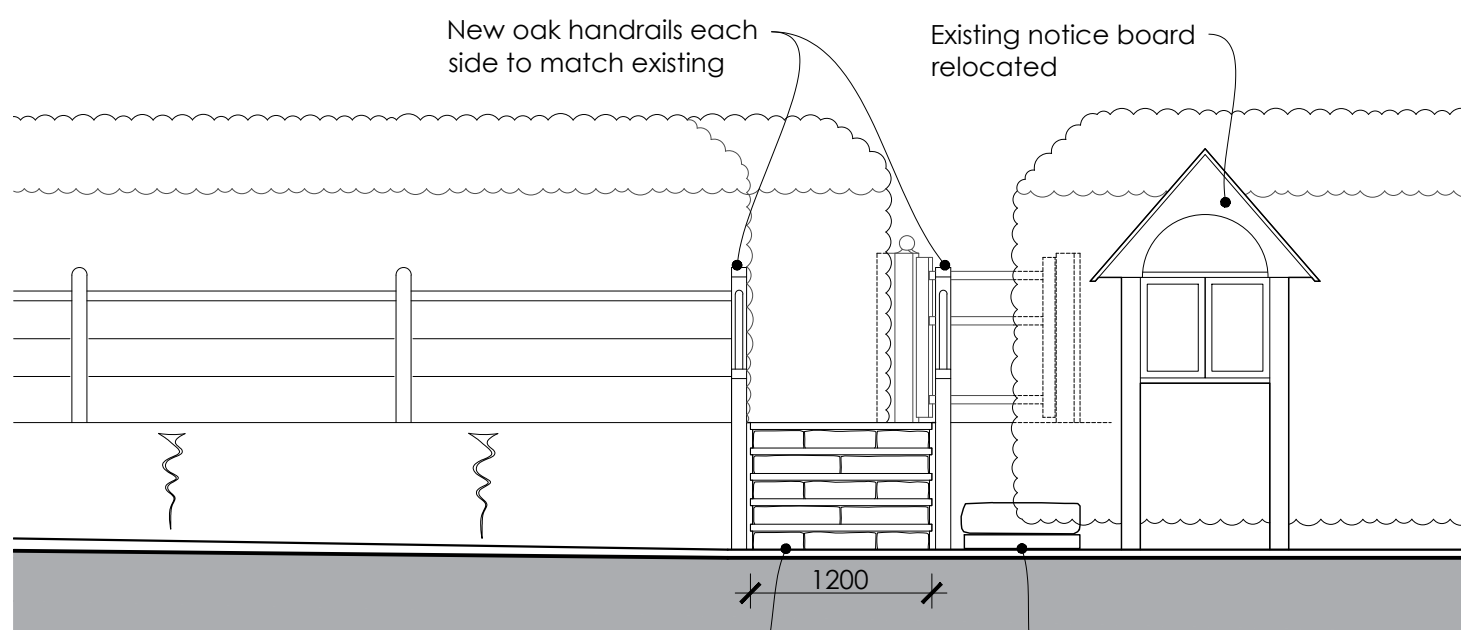

**Proposed Elevation**  
Scale 1:50

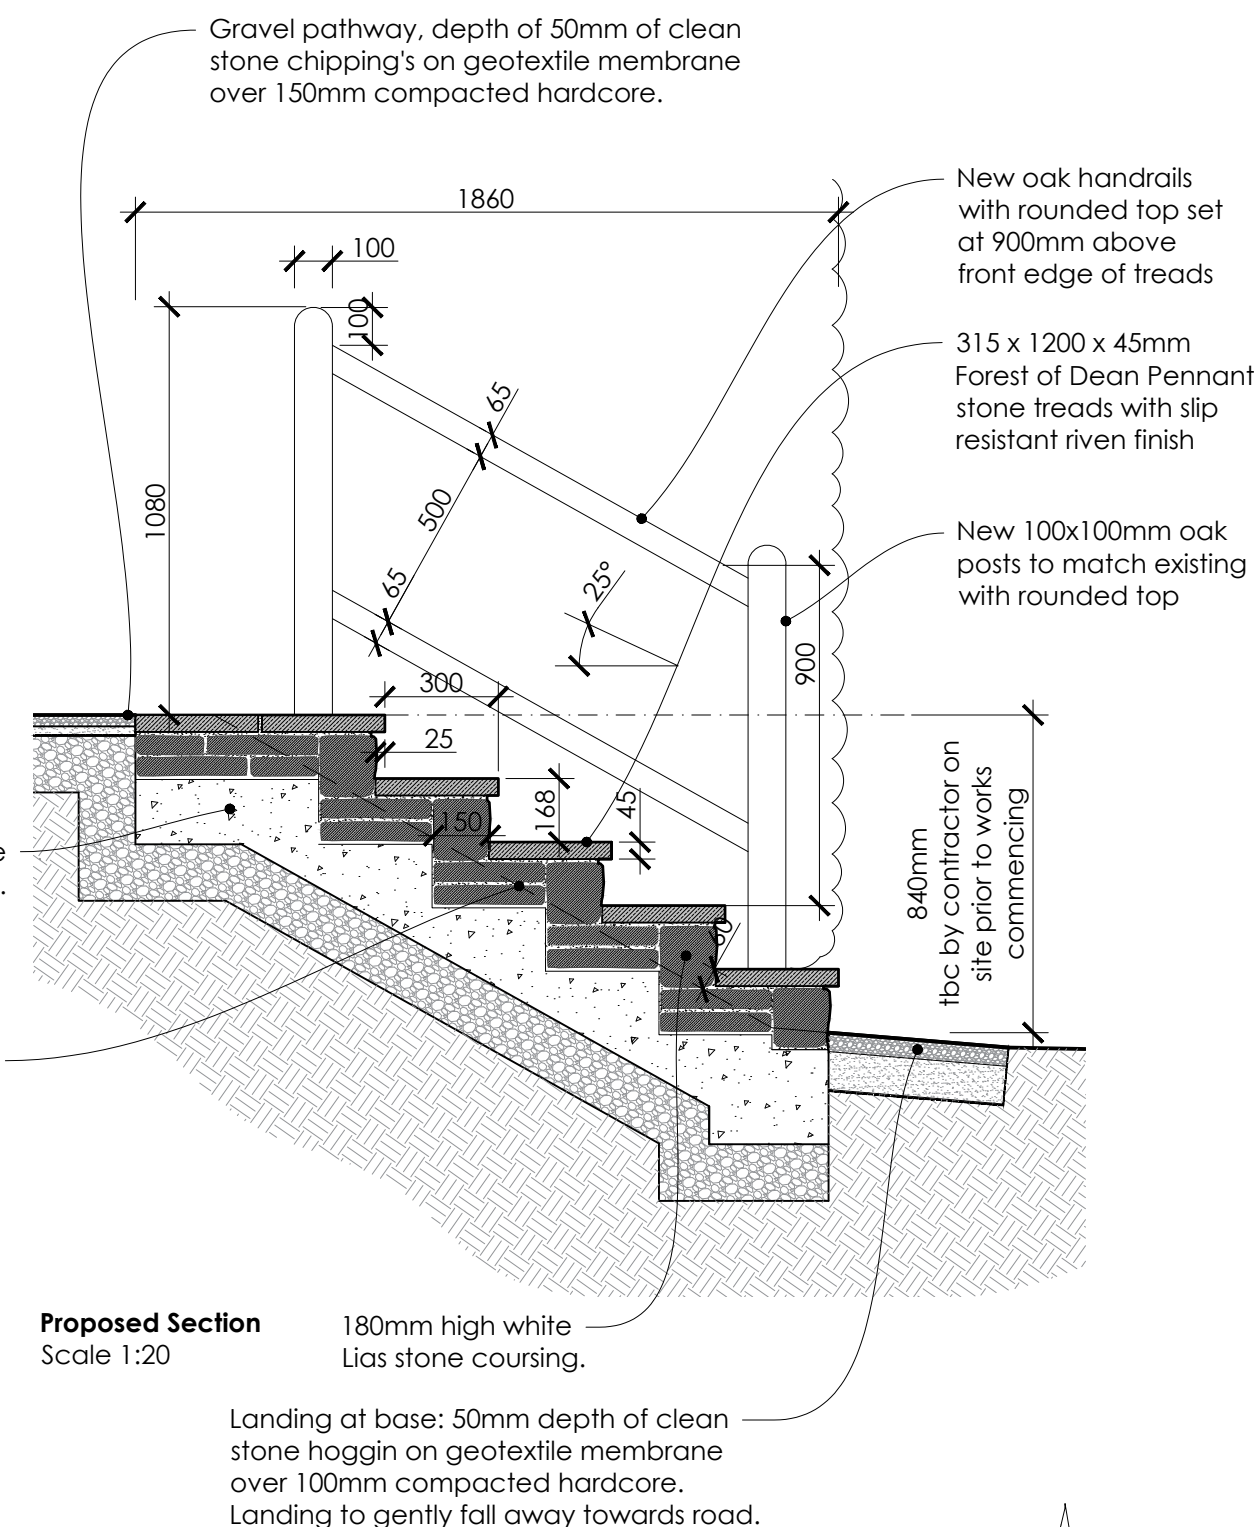

**Proposed Section**  
Scale 1:20