


NOTES.—

1. Refer to the Specification, Section 5 (latest revision) for all joinery construction notes. Drawings take precedence for descriptions of 'units'.
2. All finished timber facing the Nave is to be oak. All other finish timber will be softwood. (except for desk & layout tops - veneered oak with oak nosings)

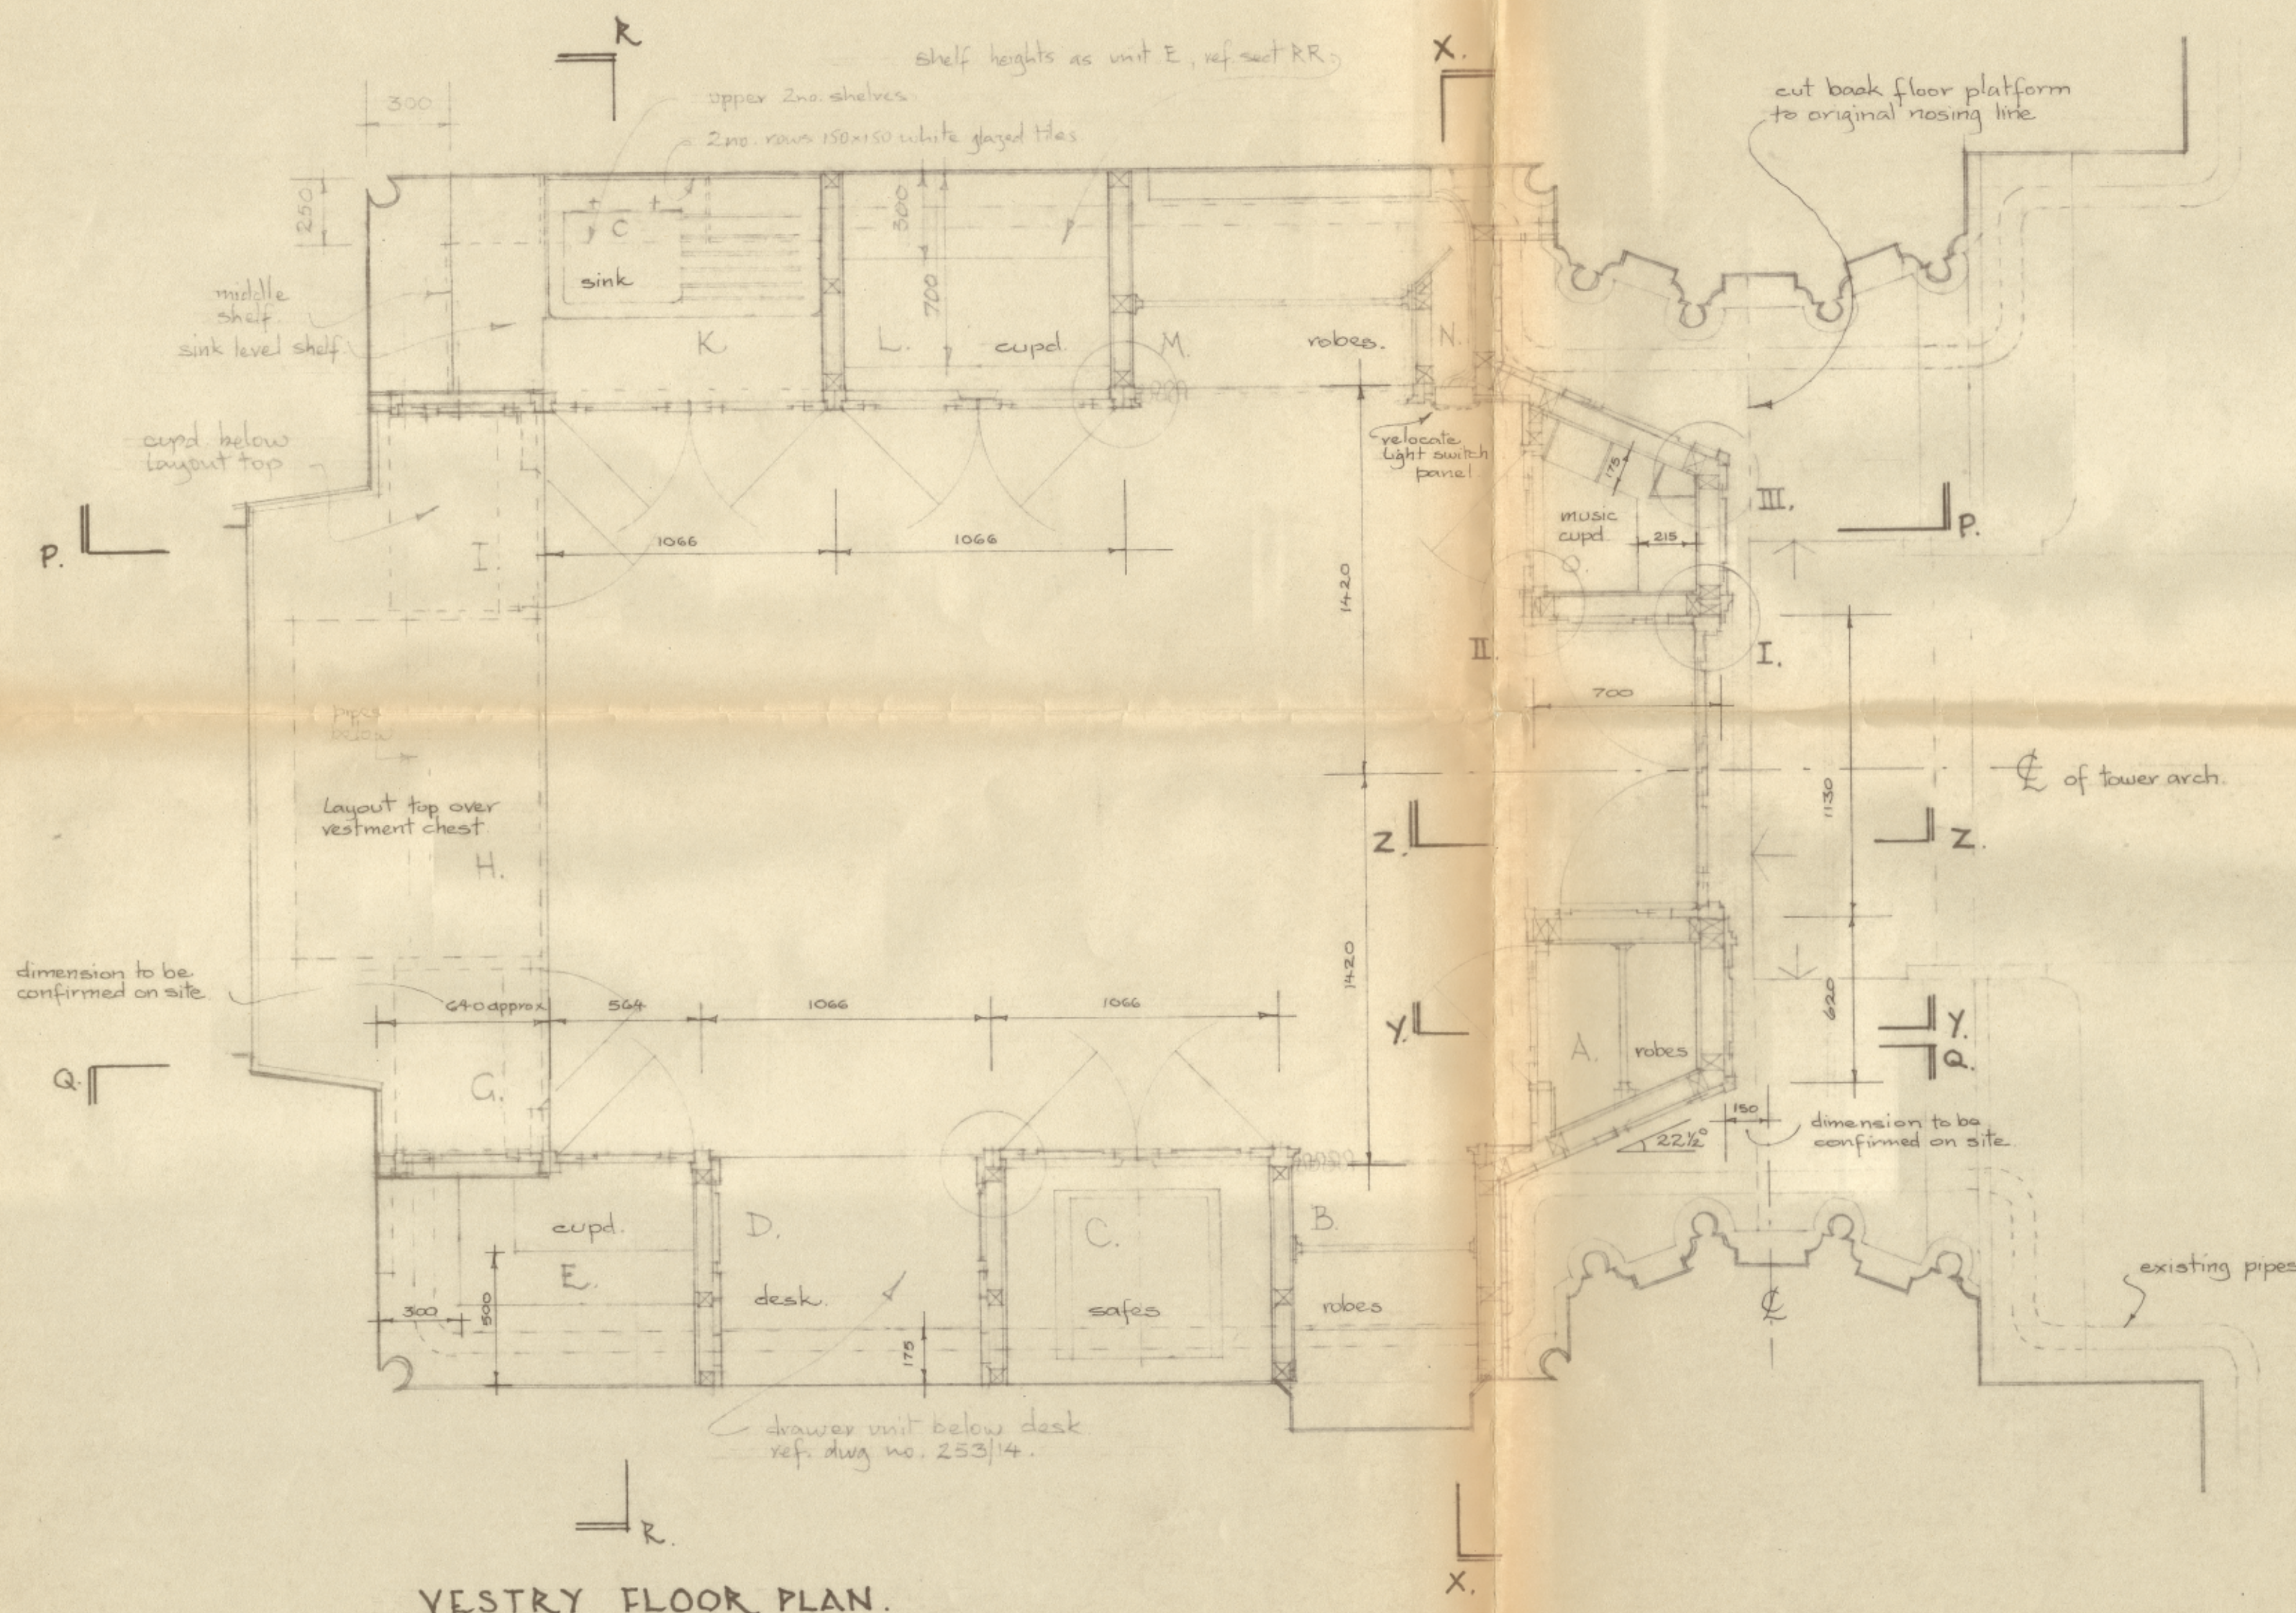

VESTRY FLOOR PLAN.

Rev B. Units G, I, K. revised.
Rev A. Section lines added.

8/98

W. ALAN & J. THOMAS
Chartered
Architects

Henley Barn
East Horrington
Wells, Somerset. BA5 3EA
tel. (01749) 675432
fax. (01749) 672300

VESTRY REORDERING
All Saints Church.
WRINGTON

Plan of Fitments & Screen.
Scale 1:20 253/12B.
July 1998