


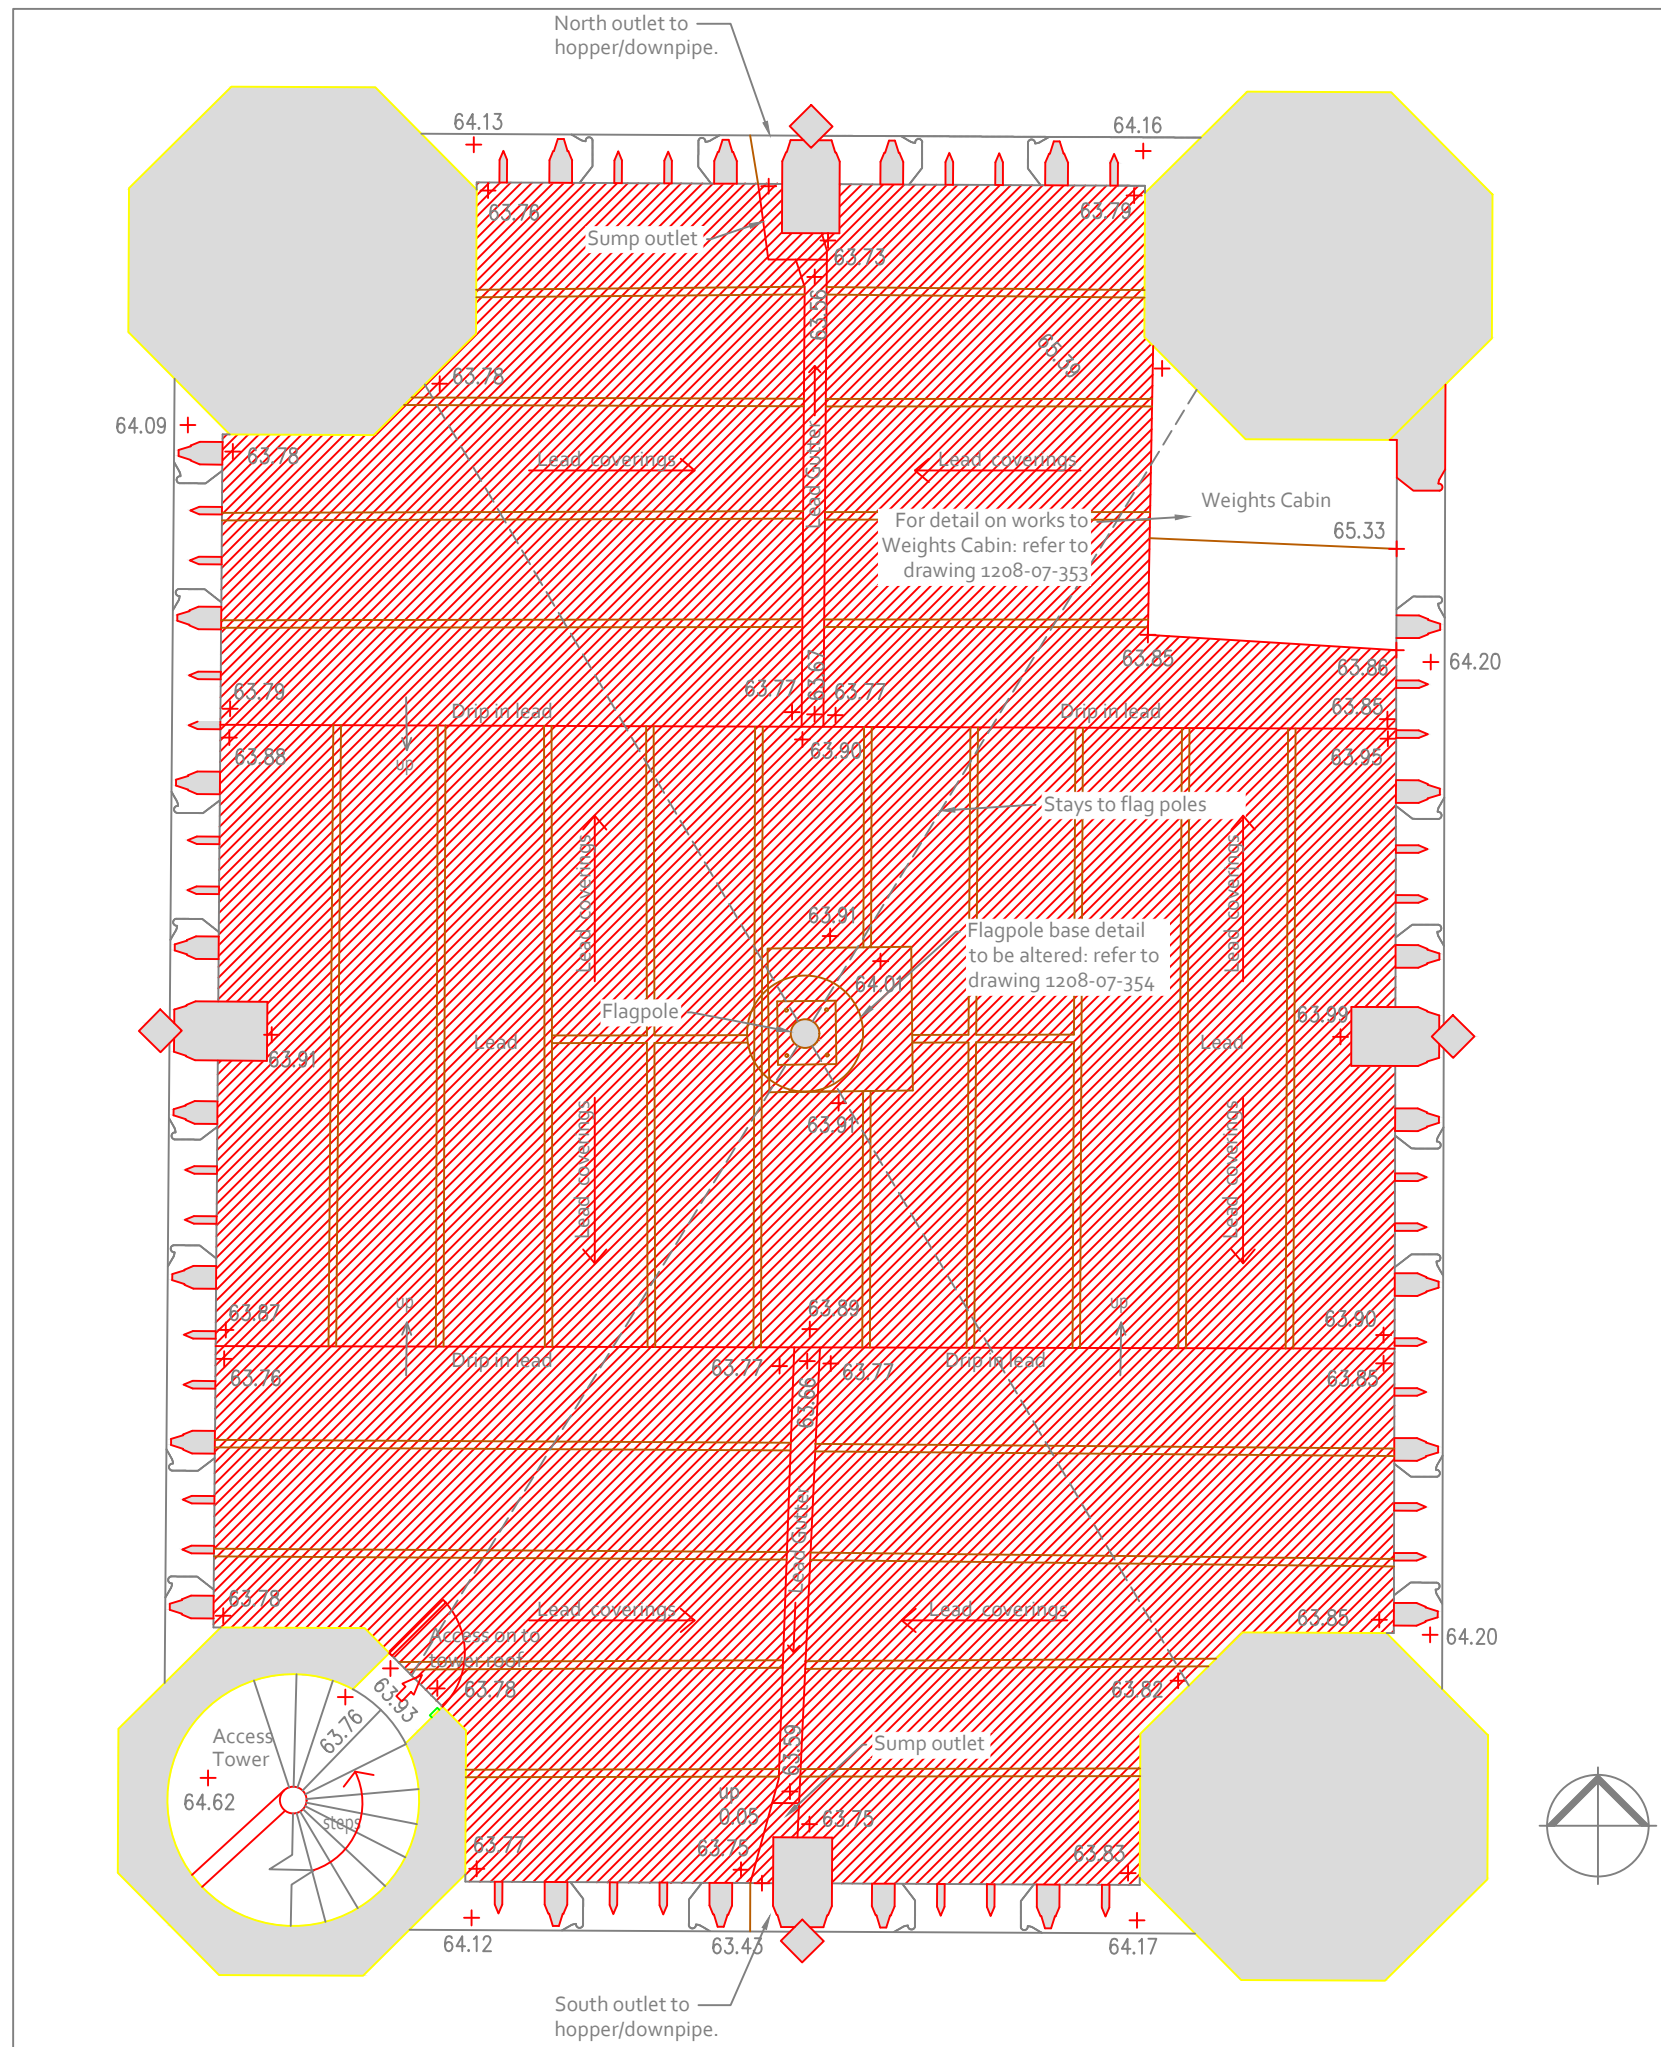

Proposed Tower Roof Plan Scale 1:50 @ A3

Existing Roof Generally Notes:

Lightning Protection to Tower Roof:

- Allow for temporary removal/alteration of existing lightning protection to Tower Roof to enable works to be carried out but allowing for temporary protection during works.
- After completion of the works reinstate lightening protection to Tower roof to suit new roof coverings and mesh decking. Provide updated test certification.

Existing Lead Coverings:

- Allow for the careful removal of all the existing lead flat roof coverings to the tower roof as shown in red hatch. This is to include gutter linings, sump outlets, cover flashing and timber batten rolls etc.
- The removal of the existing lead works is to be done in agreed sequences with the architect and structural engineer.
- **Note: the works do not include the removal of any of the pitched and flat lead coverings to Weights Cabin** situated in the north east corner of the roof. For information on the works to the Weights Cabin refer to drawing 1280-07-353.

Roof Repairs:


- In coordination with the removal of the lead covering above allow for the opening up of roof boarding as indicated on the structural engineers' drawings to allow for the inspection of roof beams and joists below and or their repair/replacement. Refix roof boarding after inspection works. Replace any damaged board. See drawings 1280-07-311 for Roof Tower Joist and Beam Layout.

Note: also refer to specification, schedule of work and other drawings.




Photography of North Elevation to Tower Roof

Scale 1:50

 

GENERAL NOTES
Use Marked dimensions where shown in preference to scaling
No accuracy can be guaranteed due to printing variations
Site measurements should be taken to ensure accuracy
Check Dimensions prior to construction or offsite fabrication
New work or any existing work affected is shown hatched on drawings
This drawing to be read in conjunction with Structural Engineer's Calculations
Please inform Architect or Drawing Originator of any discrepancy immediately

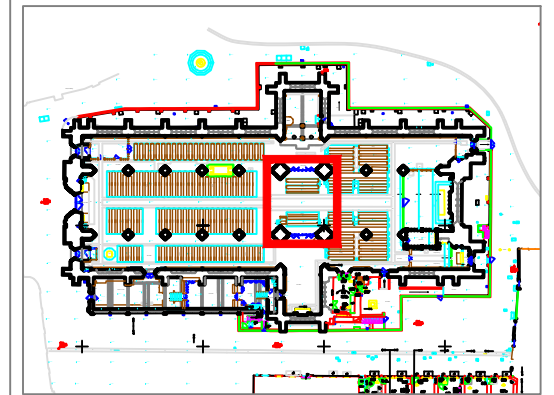

Site Location 1:250 @ A3

This drawing is to in conjunction with other drawings, details, specification, and other relevant documents including Structural Engineers information.

Revisions: **APPROVAL**

BATH ABBEY
Bath

Tower Roof
Project

Existing Tower Roof Plan


Dwg no.

1280-07-310

Rev.

ST ANN'S GATE
ARCHITECTS

No 8 Rozelle Close Littleton
Winchester SO22 6QP
Tel: 01722 555200
e: admin@stannsgate.com
w: www.stannsgate.com

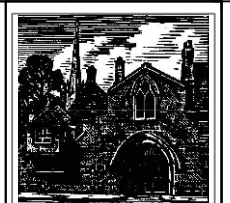

Scale:

1:50 & A3

Date:

Jan 2025

Drawn:

CJK/AFK

© This drawing may not be reproduced without the prior knowledge and consent of St Anns Gate Architects LTD