




EXISTING FLOOR SECTION 1:5

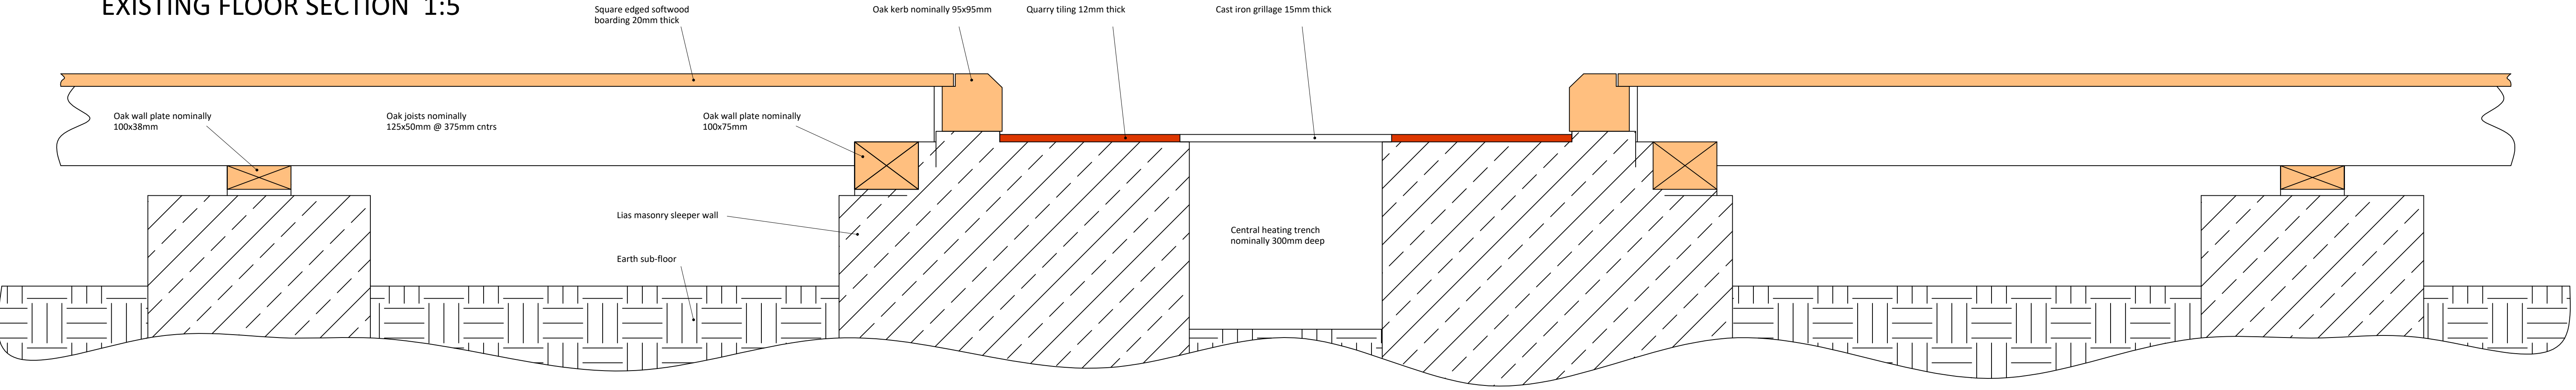

PROPOSED FLOOR SECTION 1:5

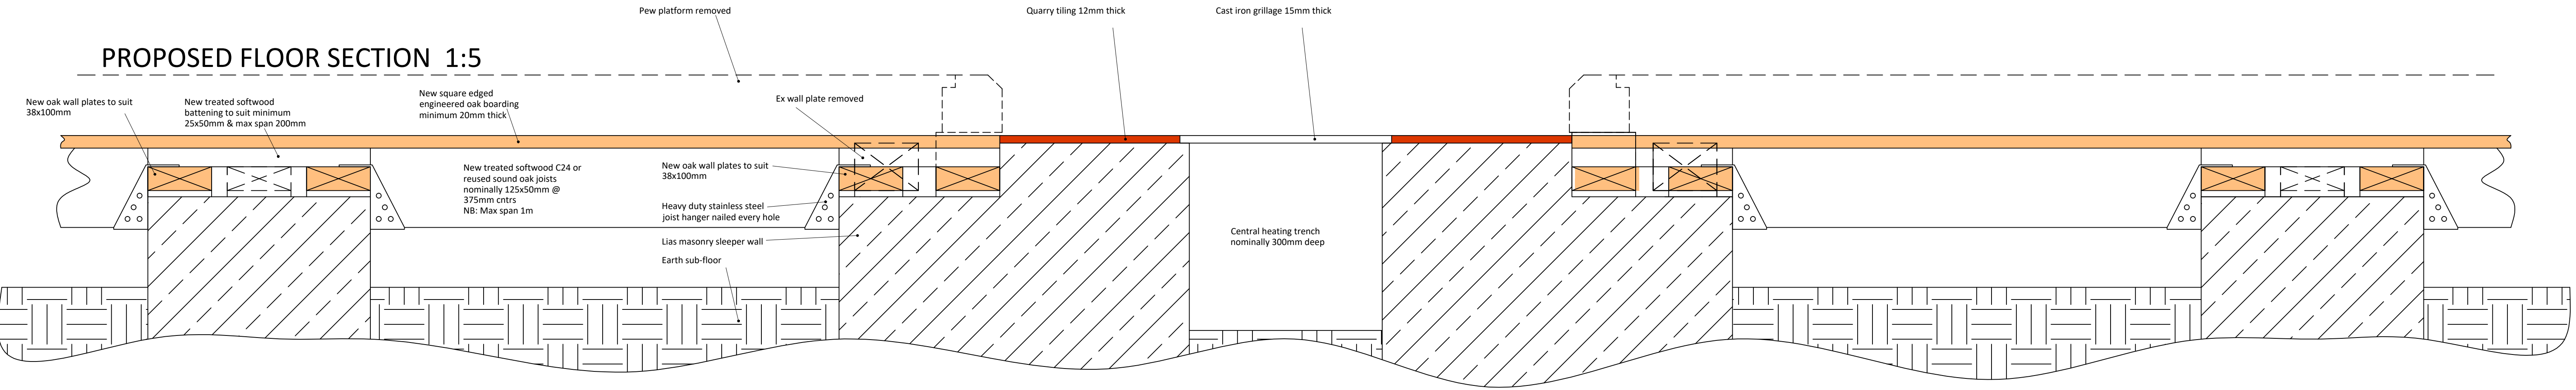

PROPOSED FLOOR PLAN 1:5

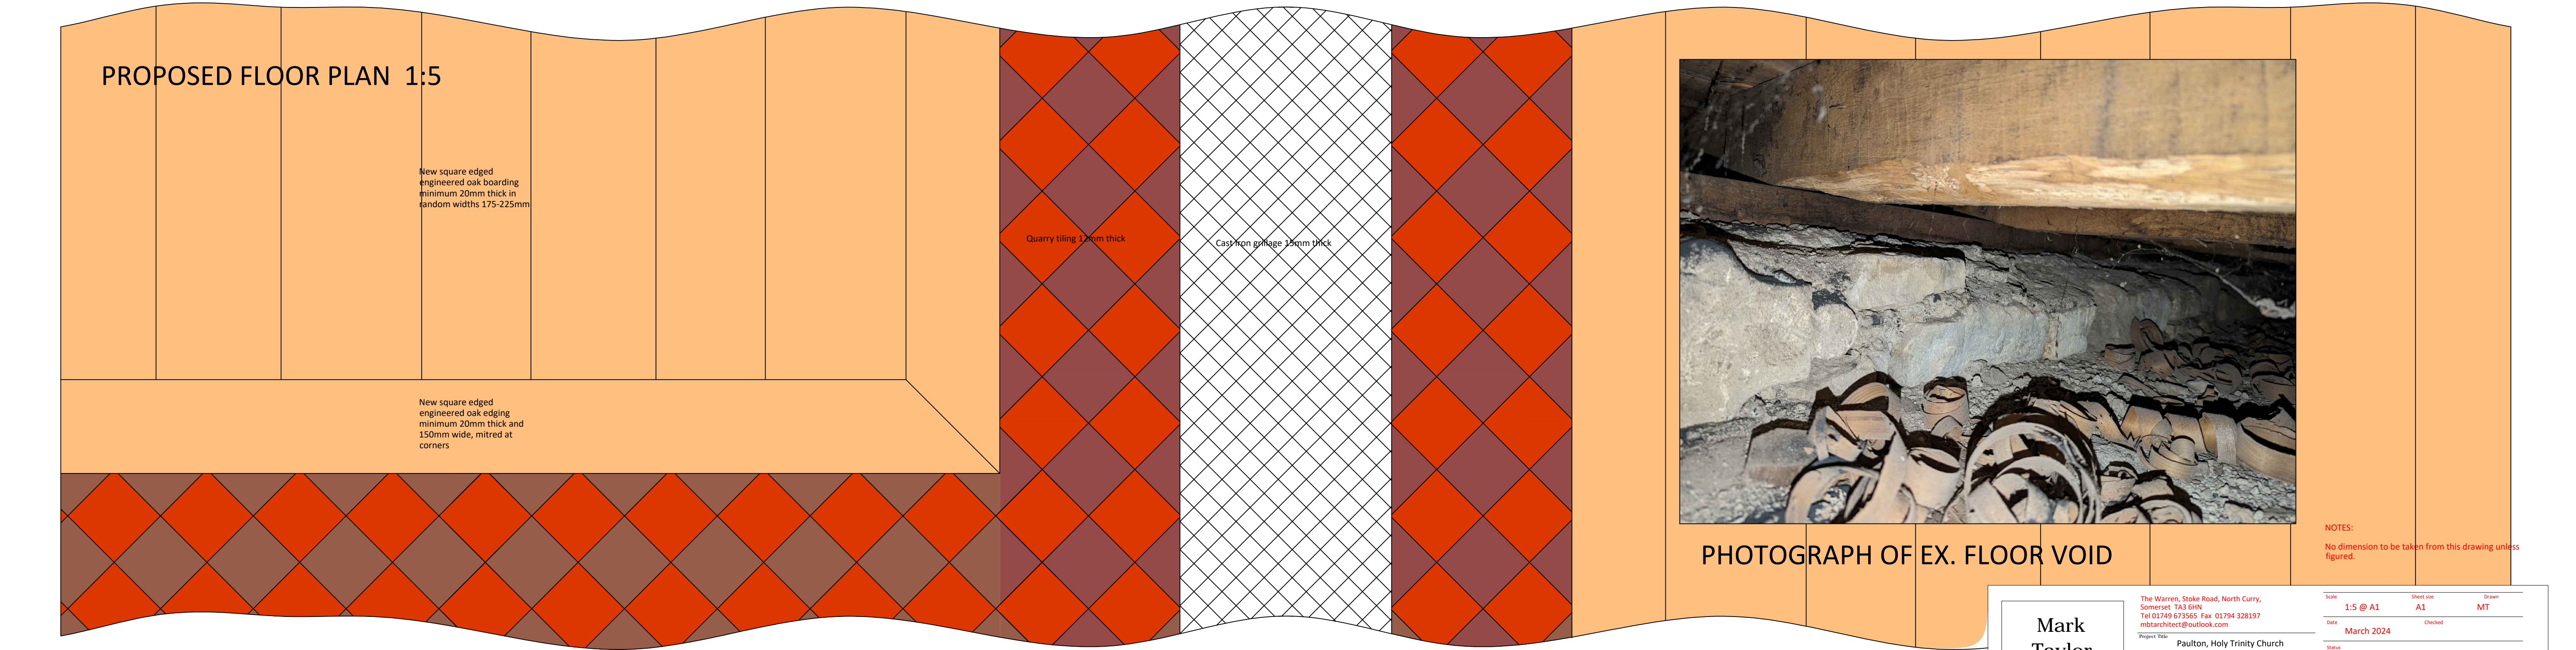

PHOTOGRAPH OF EX. FLOOR VOID

NOTES:
No dimension to be taken from this drawing unless figured.



Mark Taylor
Chartered Architect

The Warren, Stoke Road, North Curry,
Somerset TA3 6JN
Tel 01749 675565 Fax 01794 328197
mtbarchitect@outlook.com

Project Title: Paulton, Holy Trinity Church
Nave Re-ordering

Client: The PCC

Drawing Title: Details - Nave Floor

Scale: 1:5 @ A1

Date: March 2024

Status: FOR DAC APPROVAL

Project No.	Drawing No.	Revision
1039	08	-

Sheet size: A1

Drawn: MT

Checked: