




EXISTING FLOOR SECTION 1:5

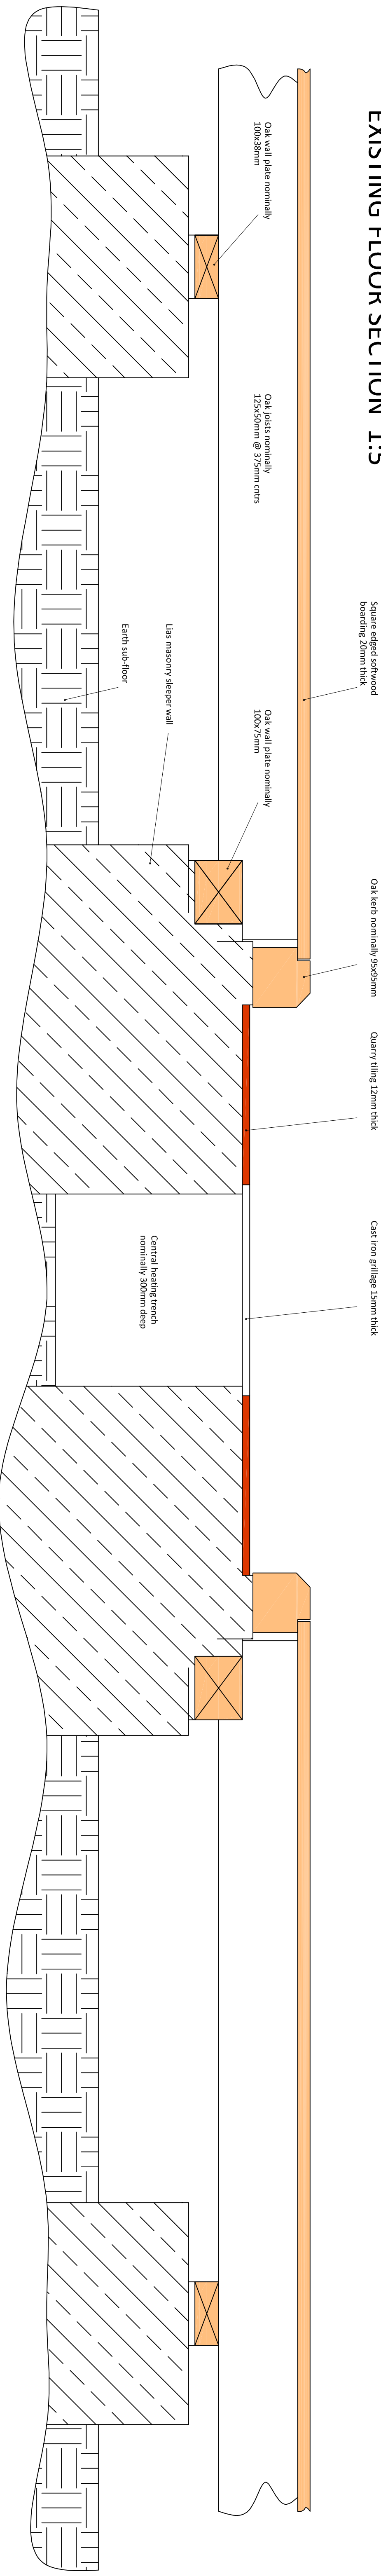

PROPOSED FLOOR SECTION 1:5

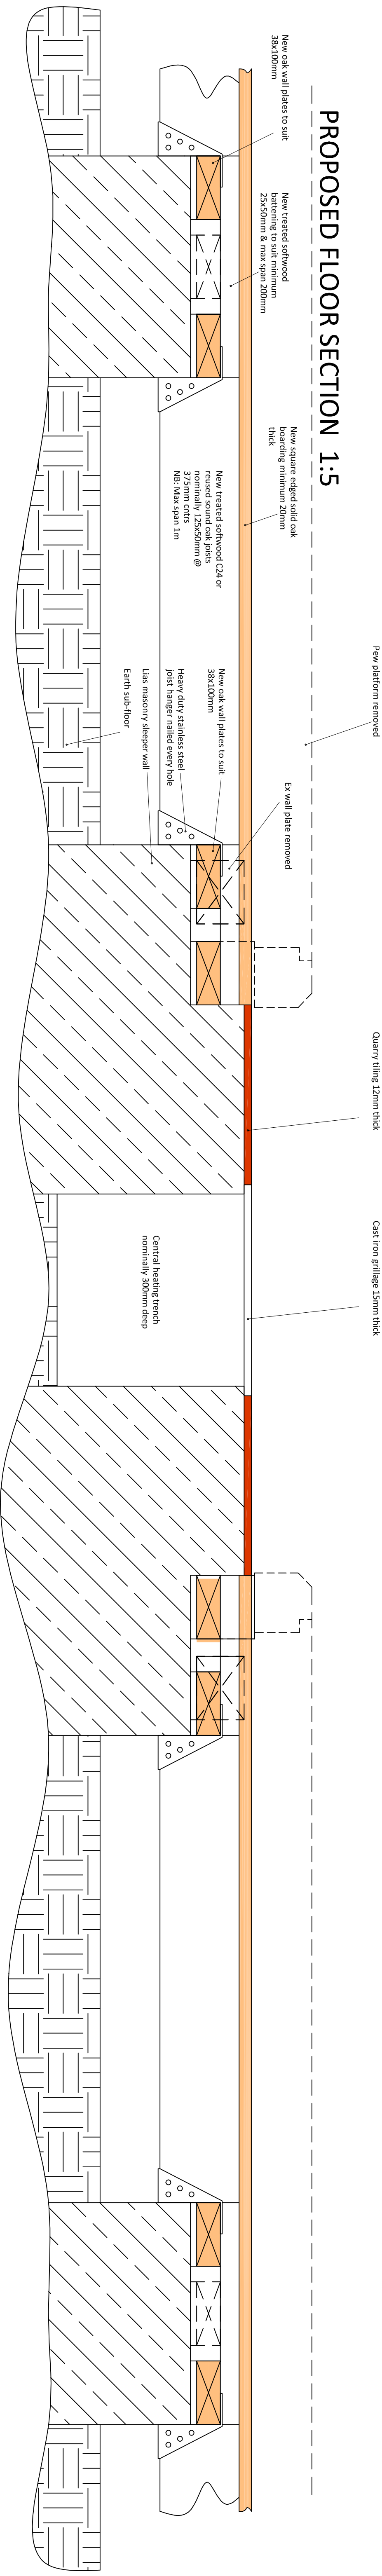

PROPOSED FLOOR PLAN 1:5

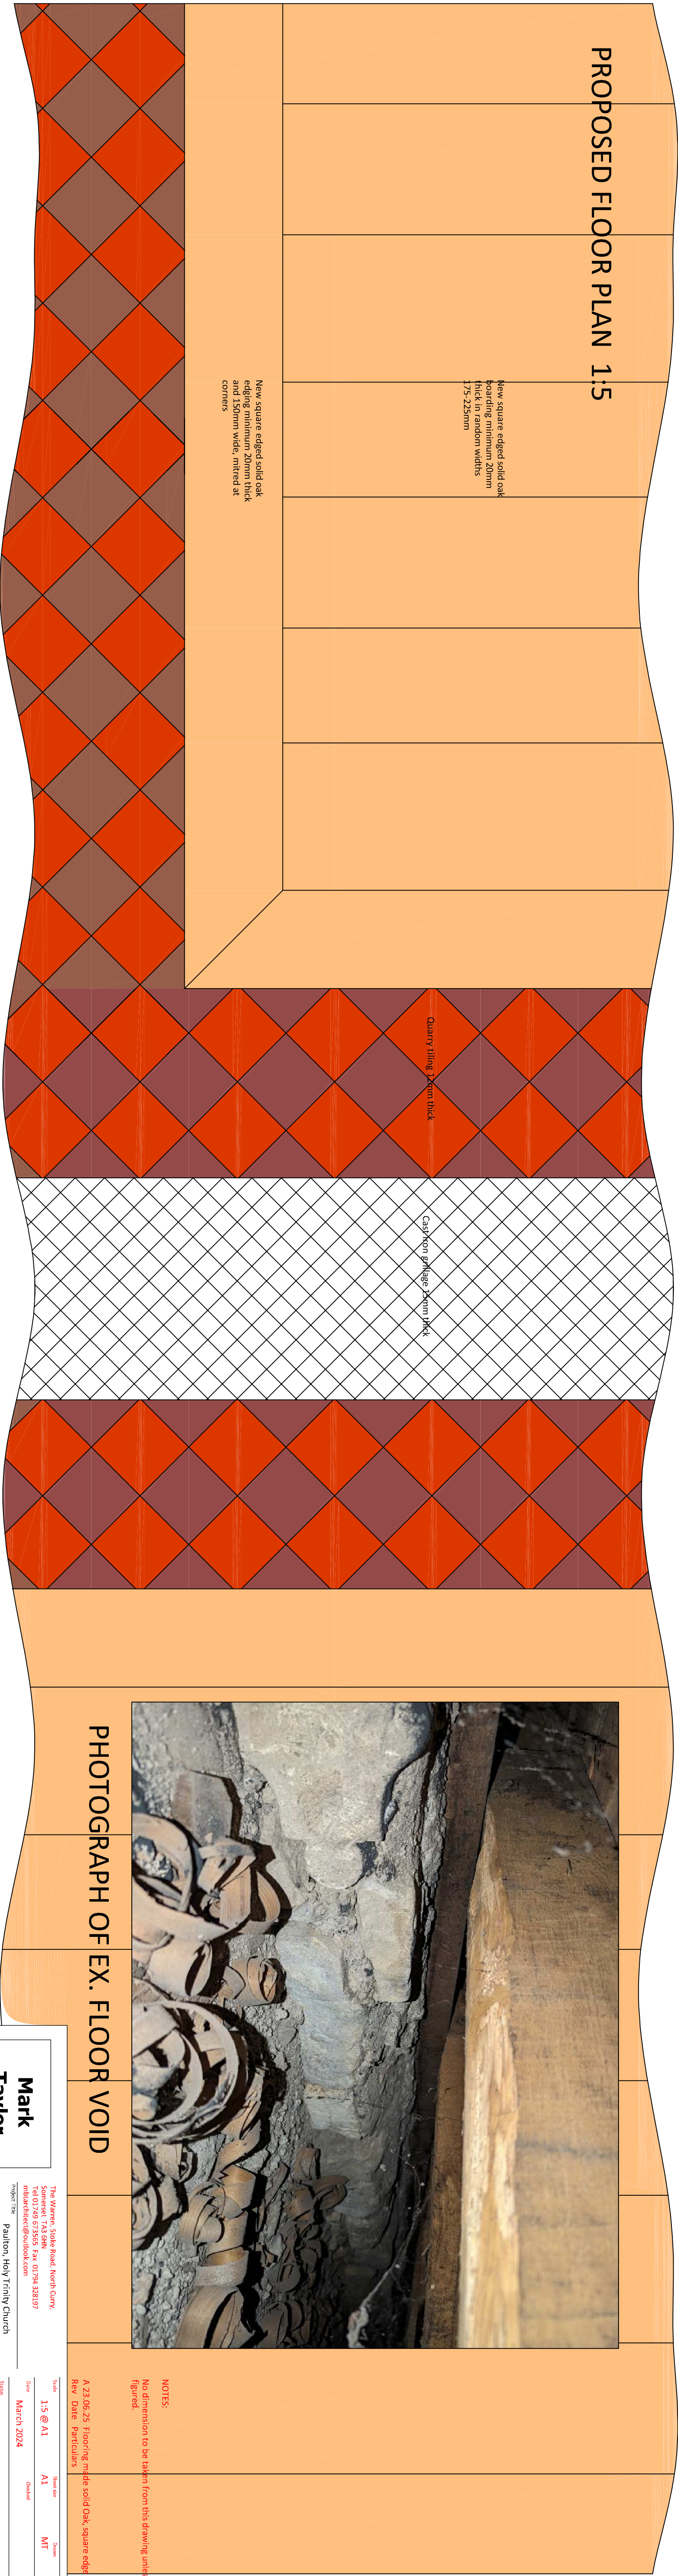

PHOTOGRAPH OF EX. FLOOR VOID



NOTES:
No dimension to be taken from this drawing unless figured.

Rev. Date: Particulars

A 23.06.25 Flooring made solid Oak, square edge

The Warren, Stone Road, North Curry, Somerset TA3 8AH Tel: 01799 338357 m.taylor@taylorarch.co.uk		Scale: 1:5 @ A1		Title: New Floor	
Client: The PCC		Date: March 2024		Author: MT	
Project: New Rec-ordering		Sheet: FOR OAC APPROVAL		Drawing No: 1039	
Drawing Title: Details - New Floor		Drawing No: 08		Revision: A	

0 Metres

0.5

1.0