




EXISTING GATES EXTERIOR




EXISTING GATES INTERIOR



ARCH DETAIL

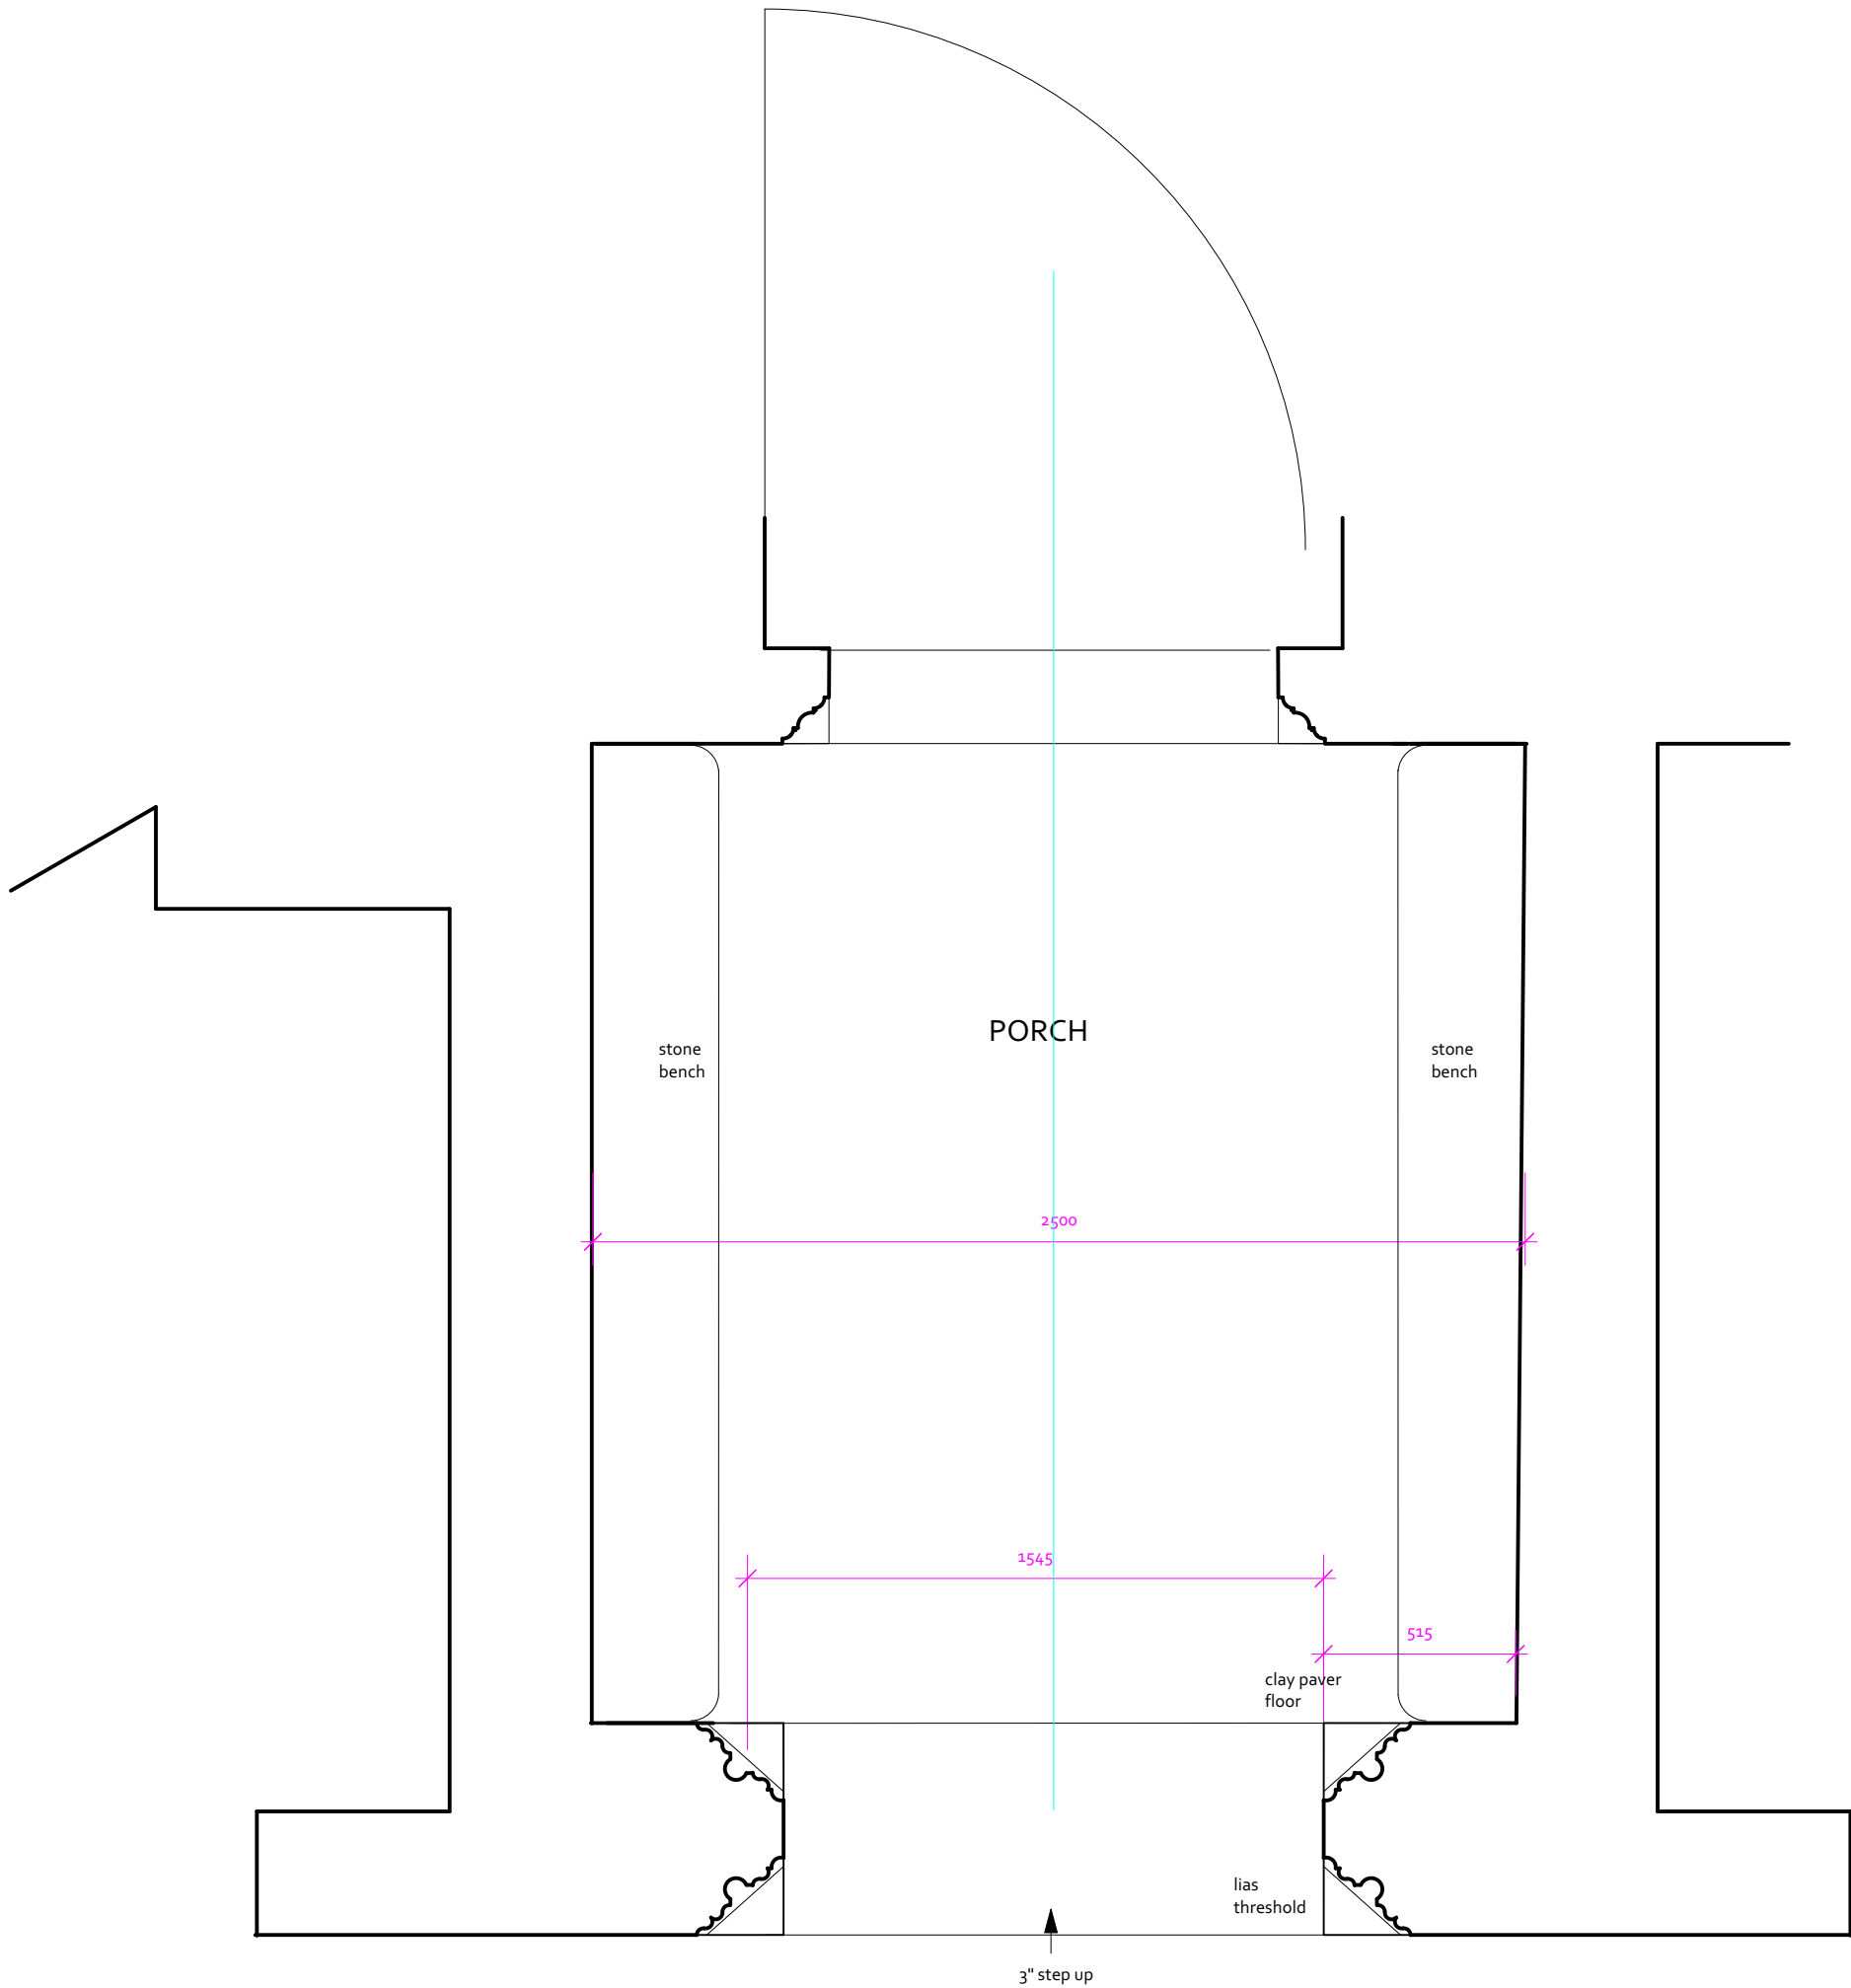

PLAN

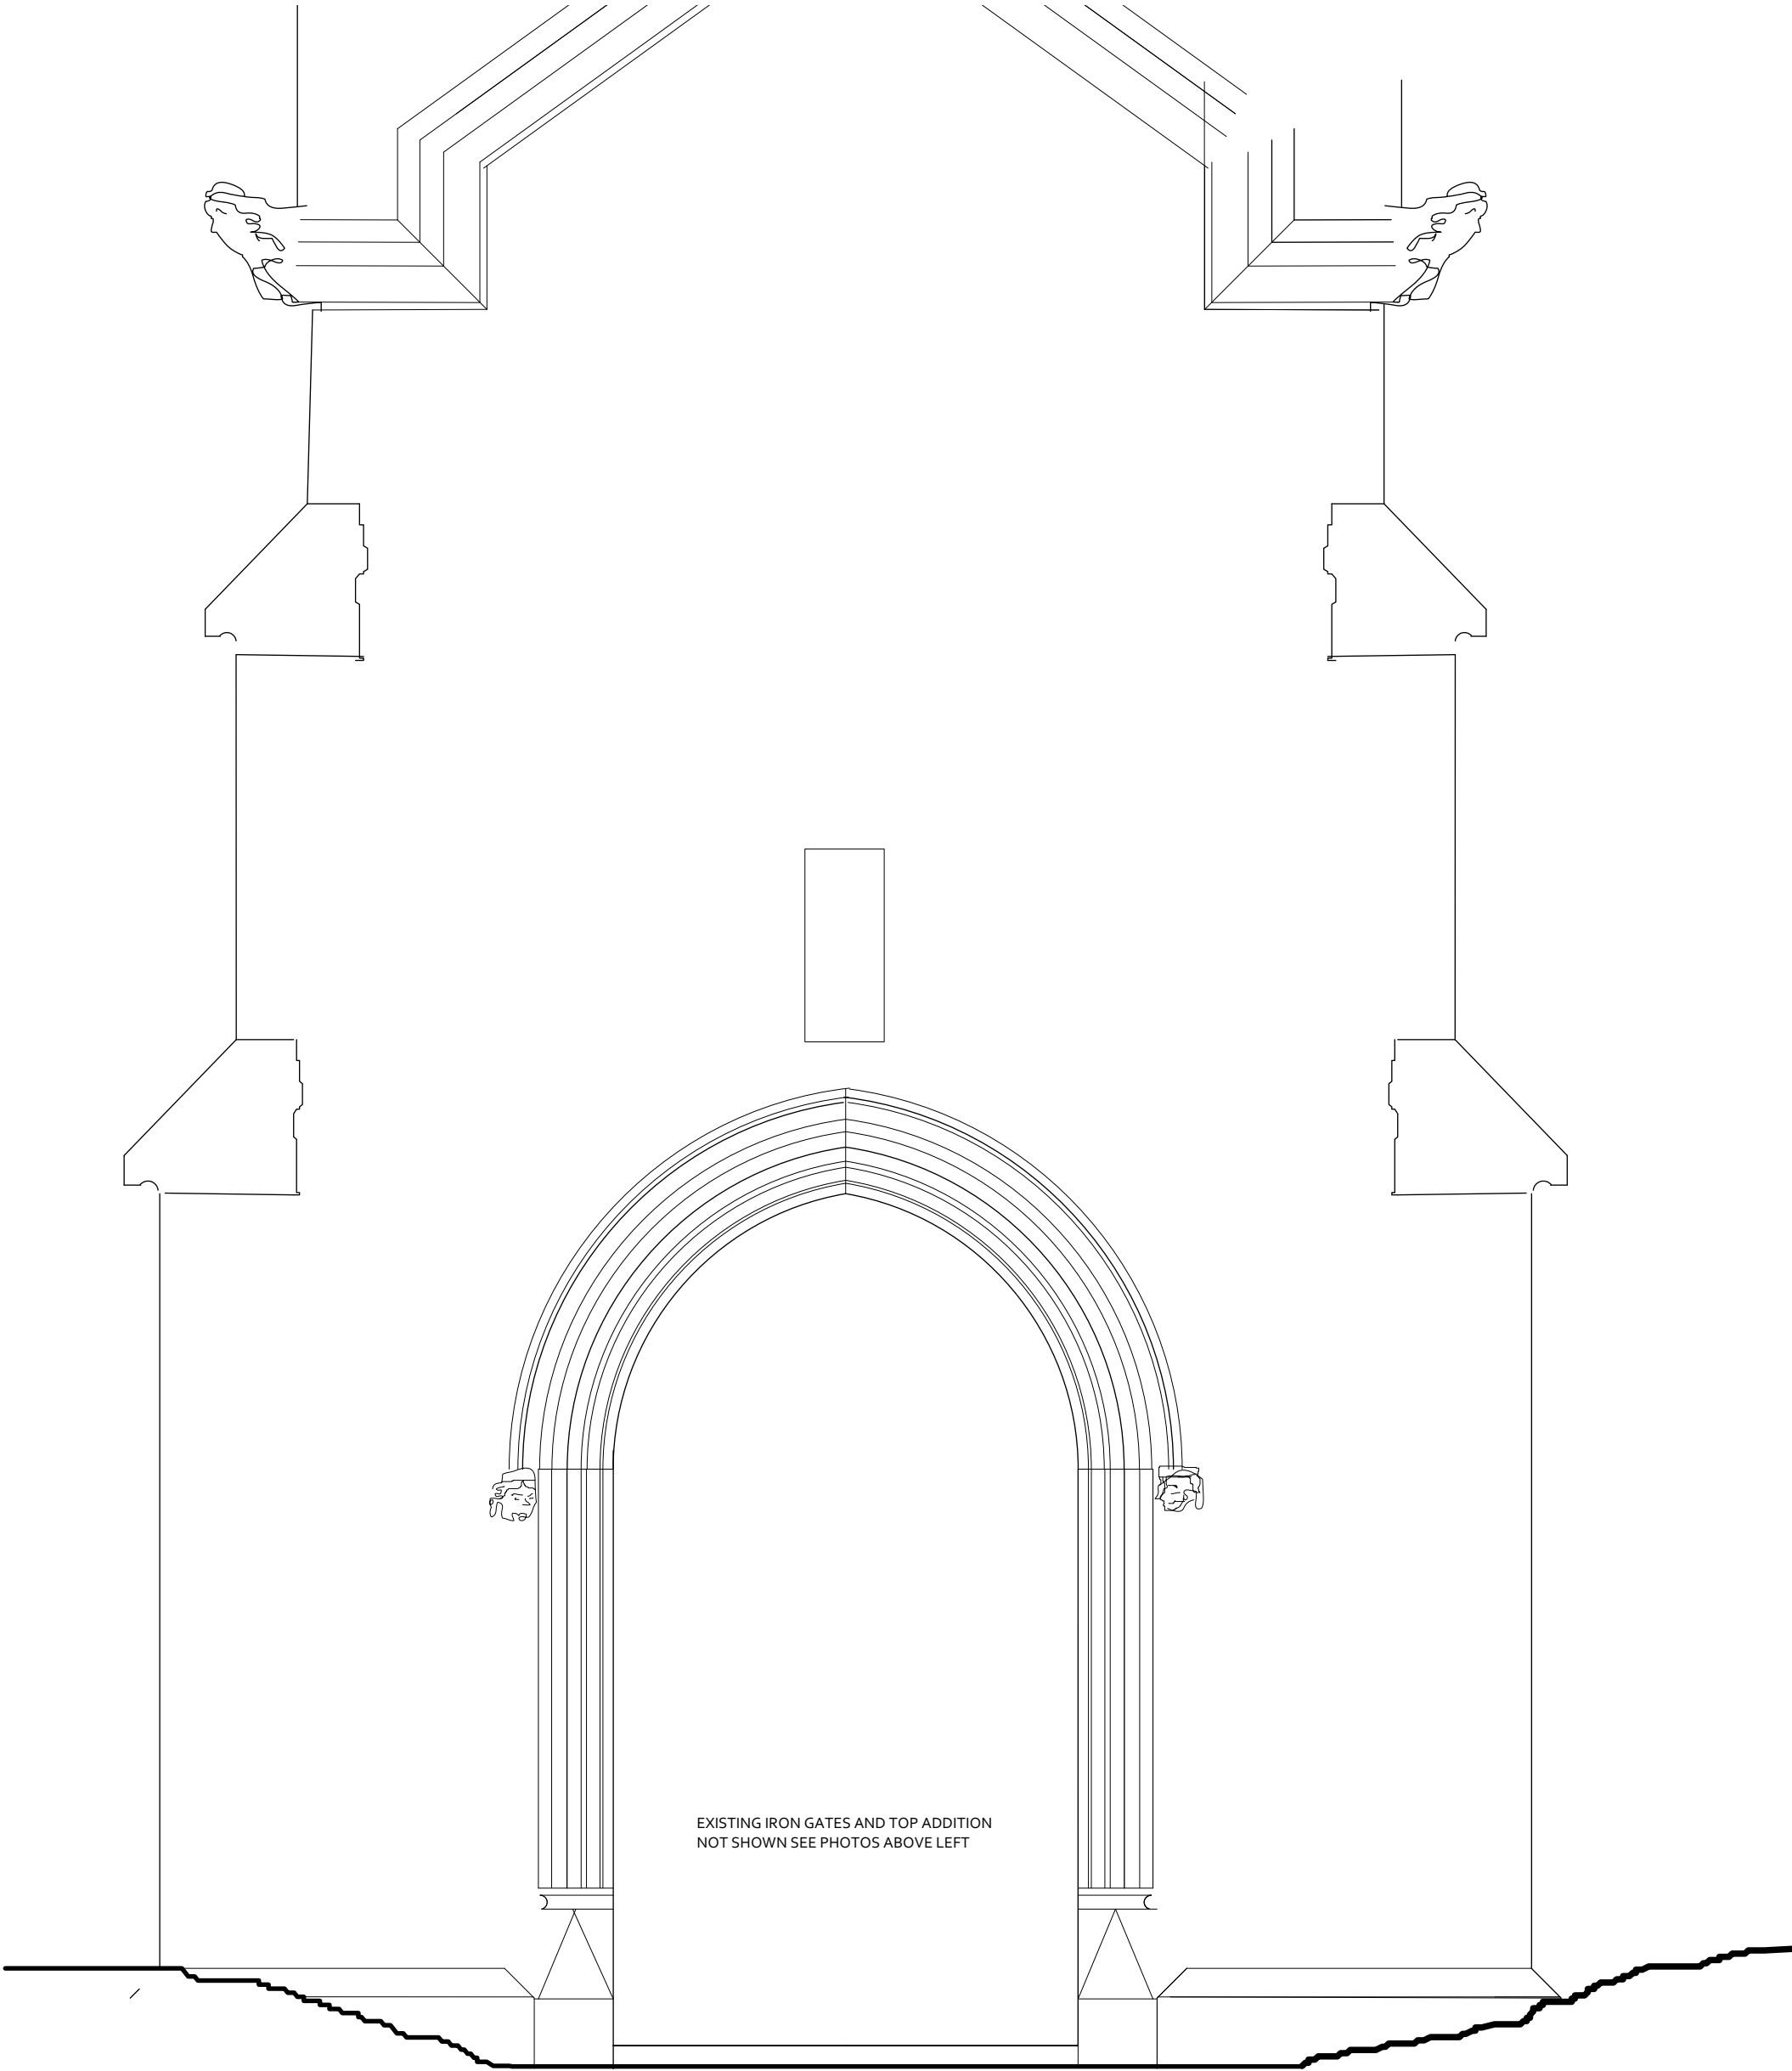

SOUTH ELEVATION OF PORCH

**Annie Evans architect** Sowdens  
Fiddington  
Bridgwater  
TA5 1JH  
tel 01278 732339  
e-mail:architecture@annie-evans.co.uk

Job **St. Mary and St. Andrew  
Pitminster**  
Drawing **PORCH DOORS AS EXISTING**  
Number 196-18  
Scale 1:20  
Date May 2024  
Revisions

Copyright of this drawing belongs to Annie Evans. It may not be reproduced, altered or issued for use without prior permission in writing.