




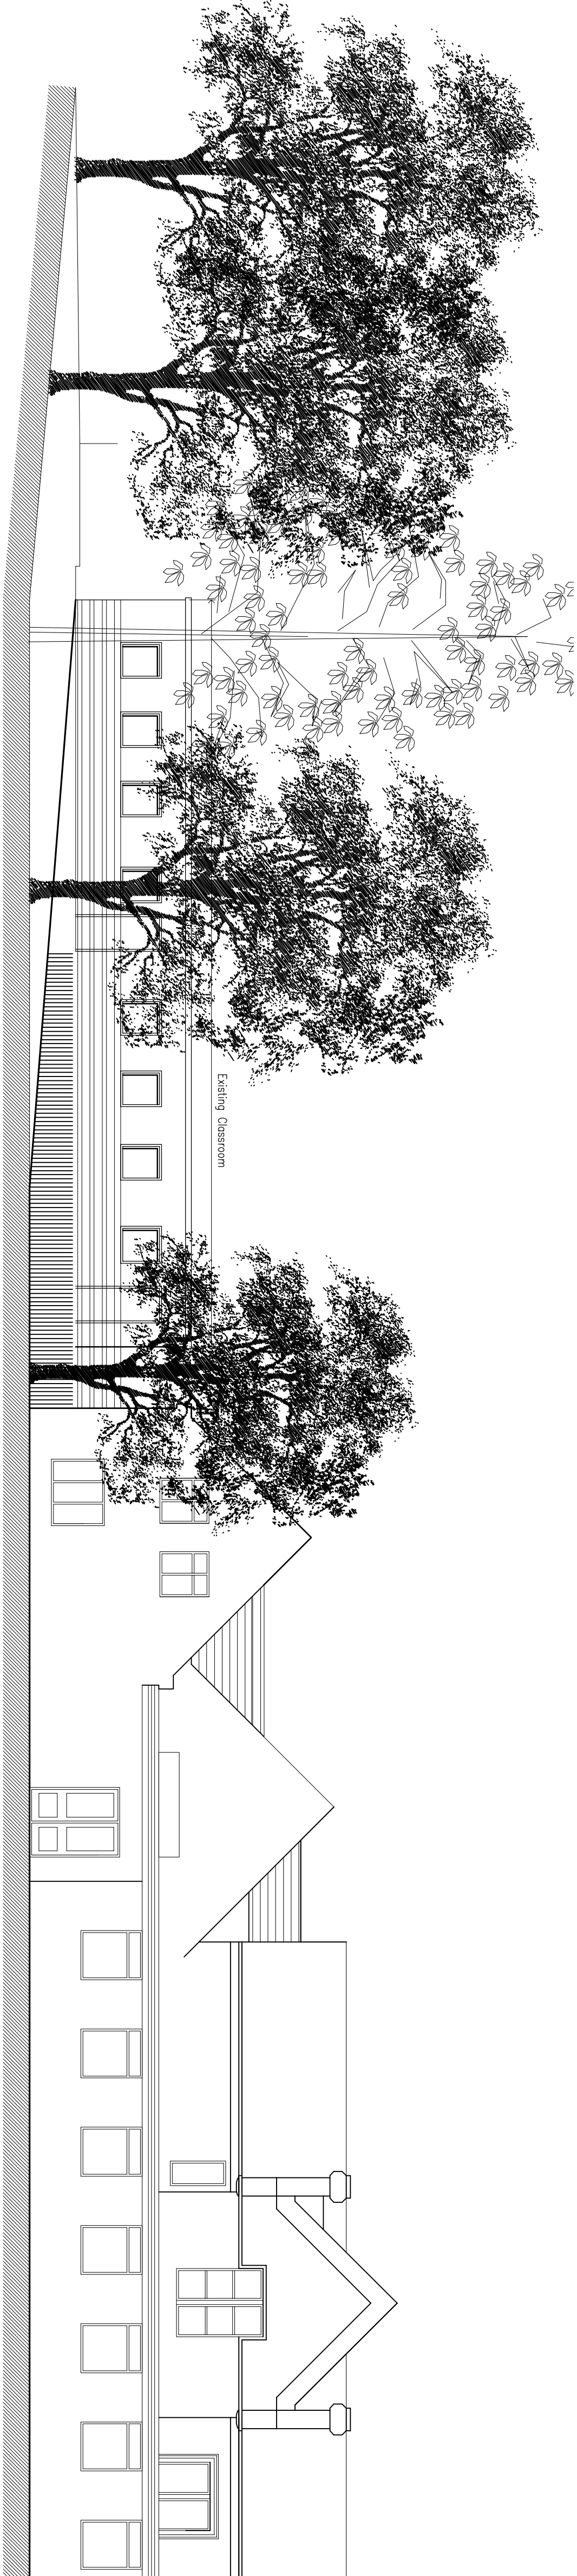


Existing South East Elevation 1:100

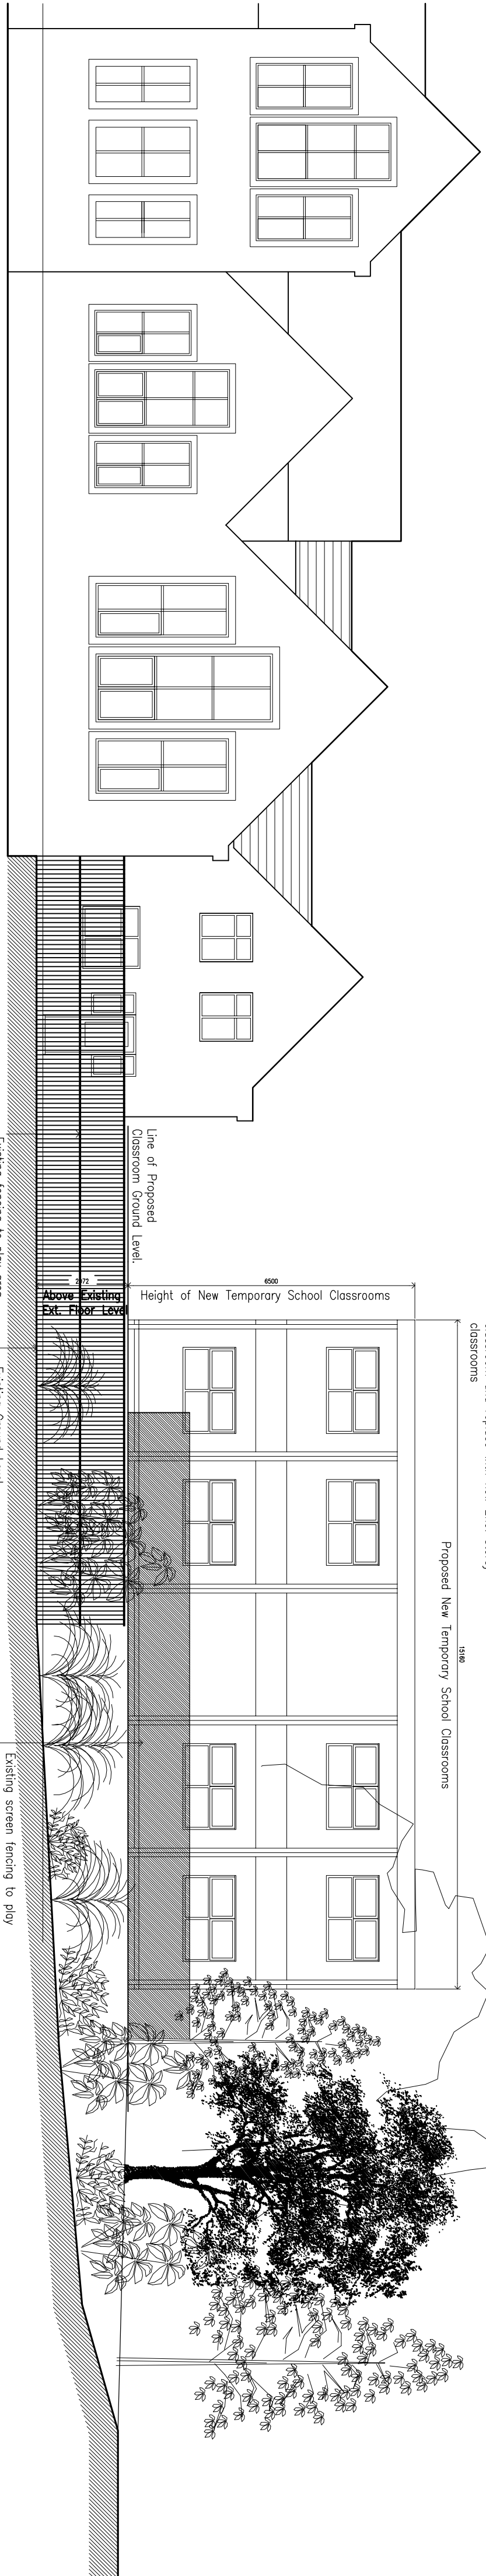


Proposed North West Elevation 1:100

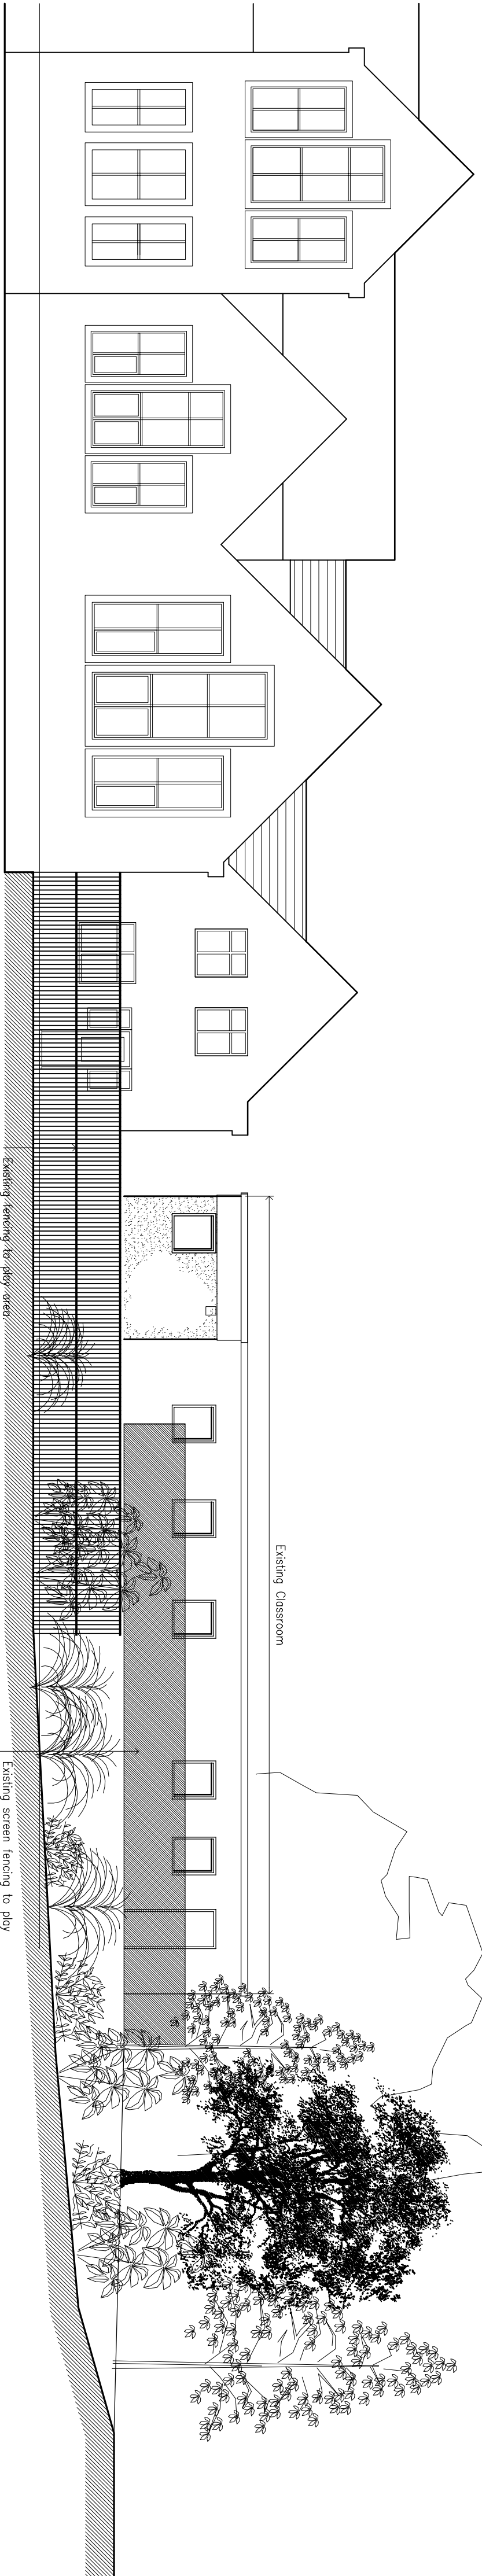


Existing North West Elevation 1:100

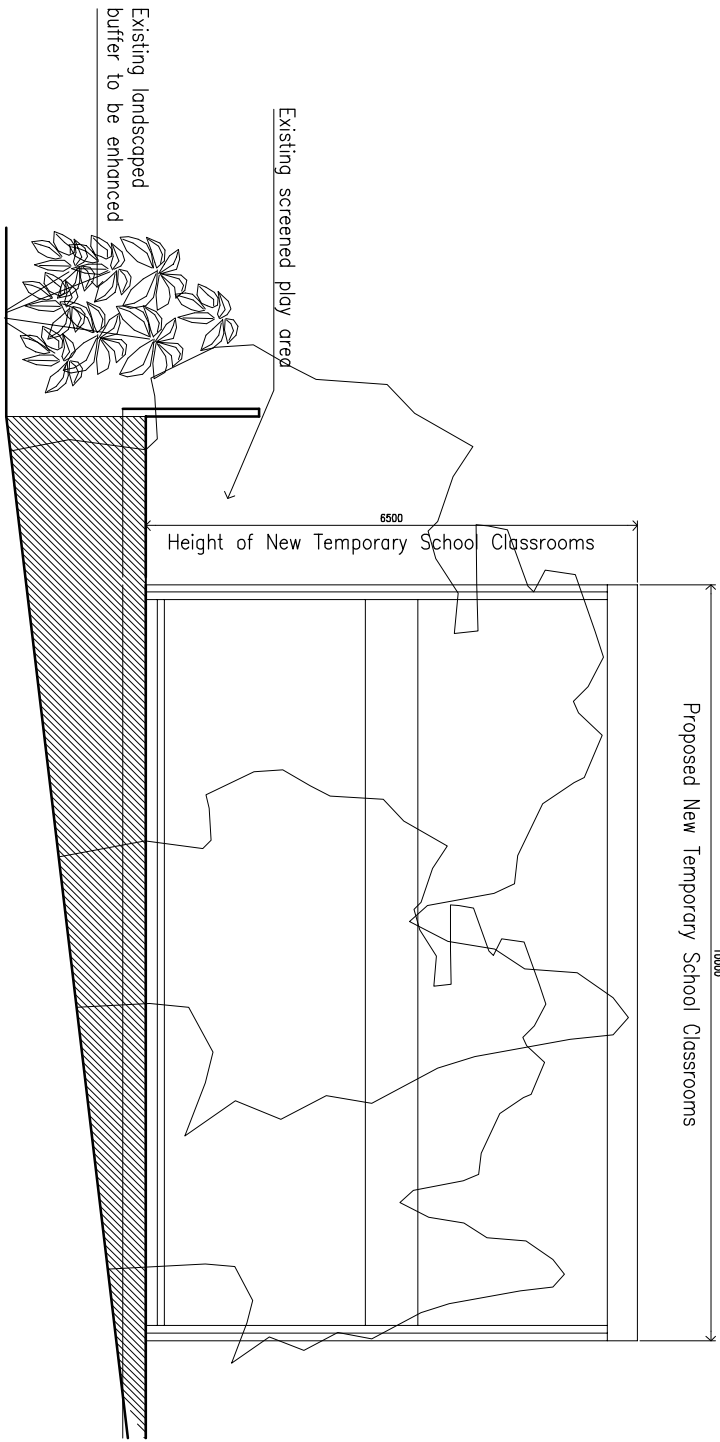

Proposed South East Elevation 1:100

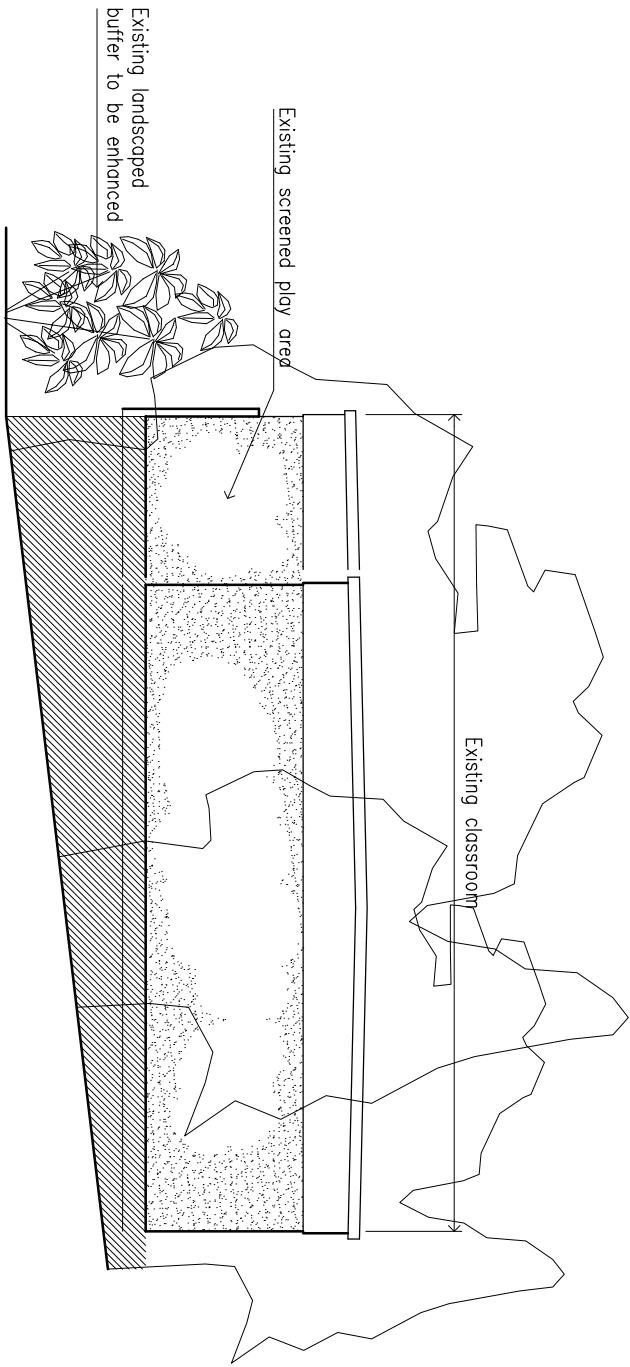


Existing South East Elevation 1:100

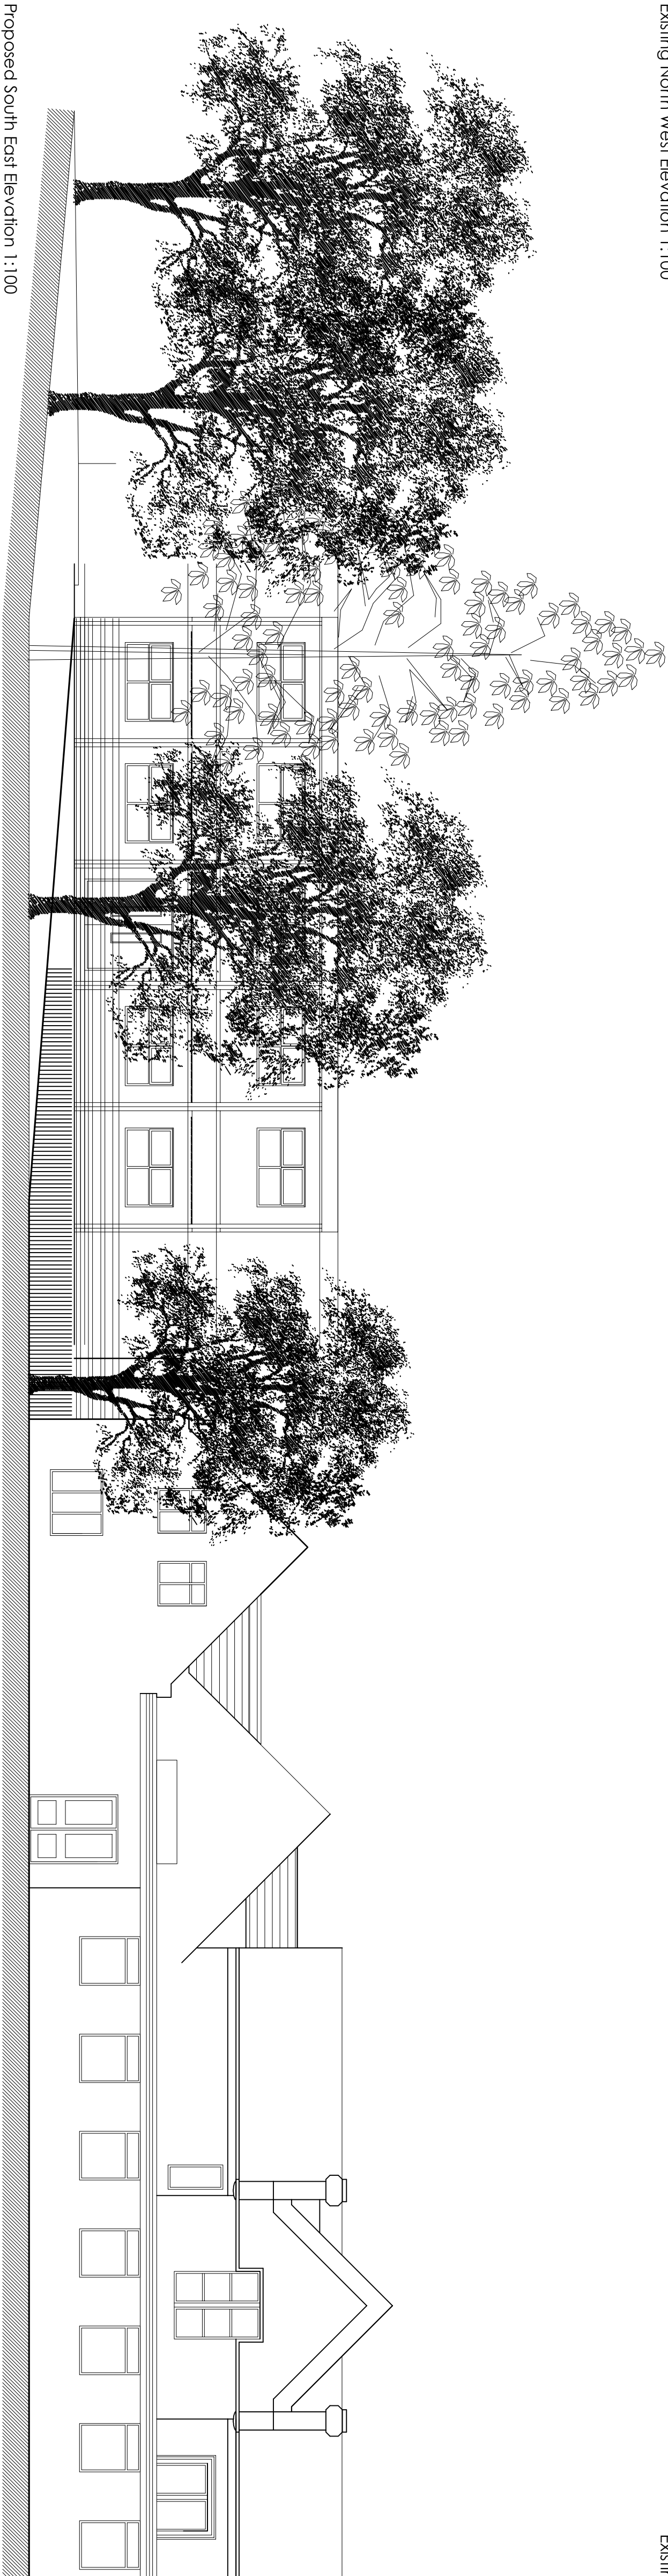

Rev	Note	Date
A	Added note to show G.F., Building level and external ground level	29.6.16

PULMANN ASSOCIATES ARCHITECTS
Albert Buildings 20A Stockport Road Mangle Stockport Cheshire SK6 6BD
T: 0161 427 9111 F: 0161 427 9113 E: info@pulmann.com

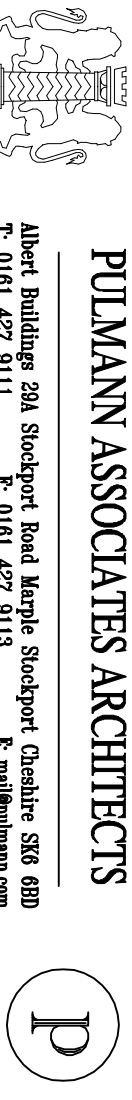

TODMORDEN C OF E INFANT & JUNIOR SCHOOL
BURNLEY ROAD
TODMORDEN
PROPOSED REAR CLASSROOM EXTENSION -
CONTEXTUAL ELEVATIONS EXISTING & PROPOSED

scale 1:100 date June 2016 dte no M16-38-05 rev A