

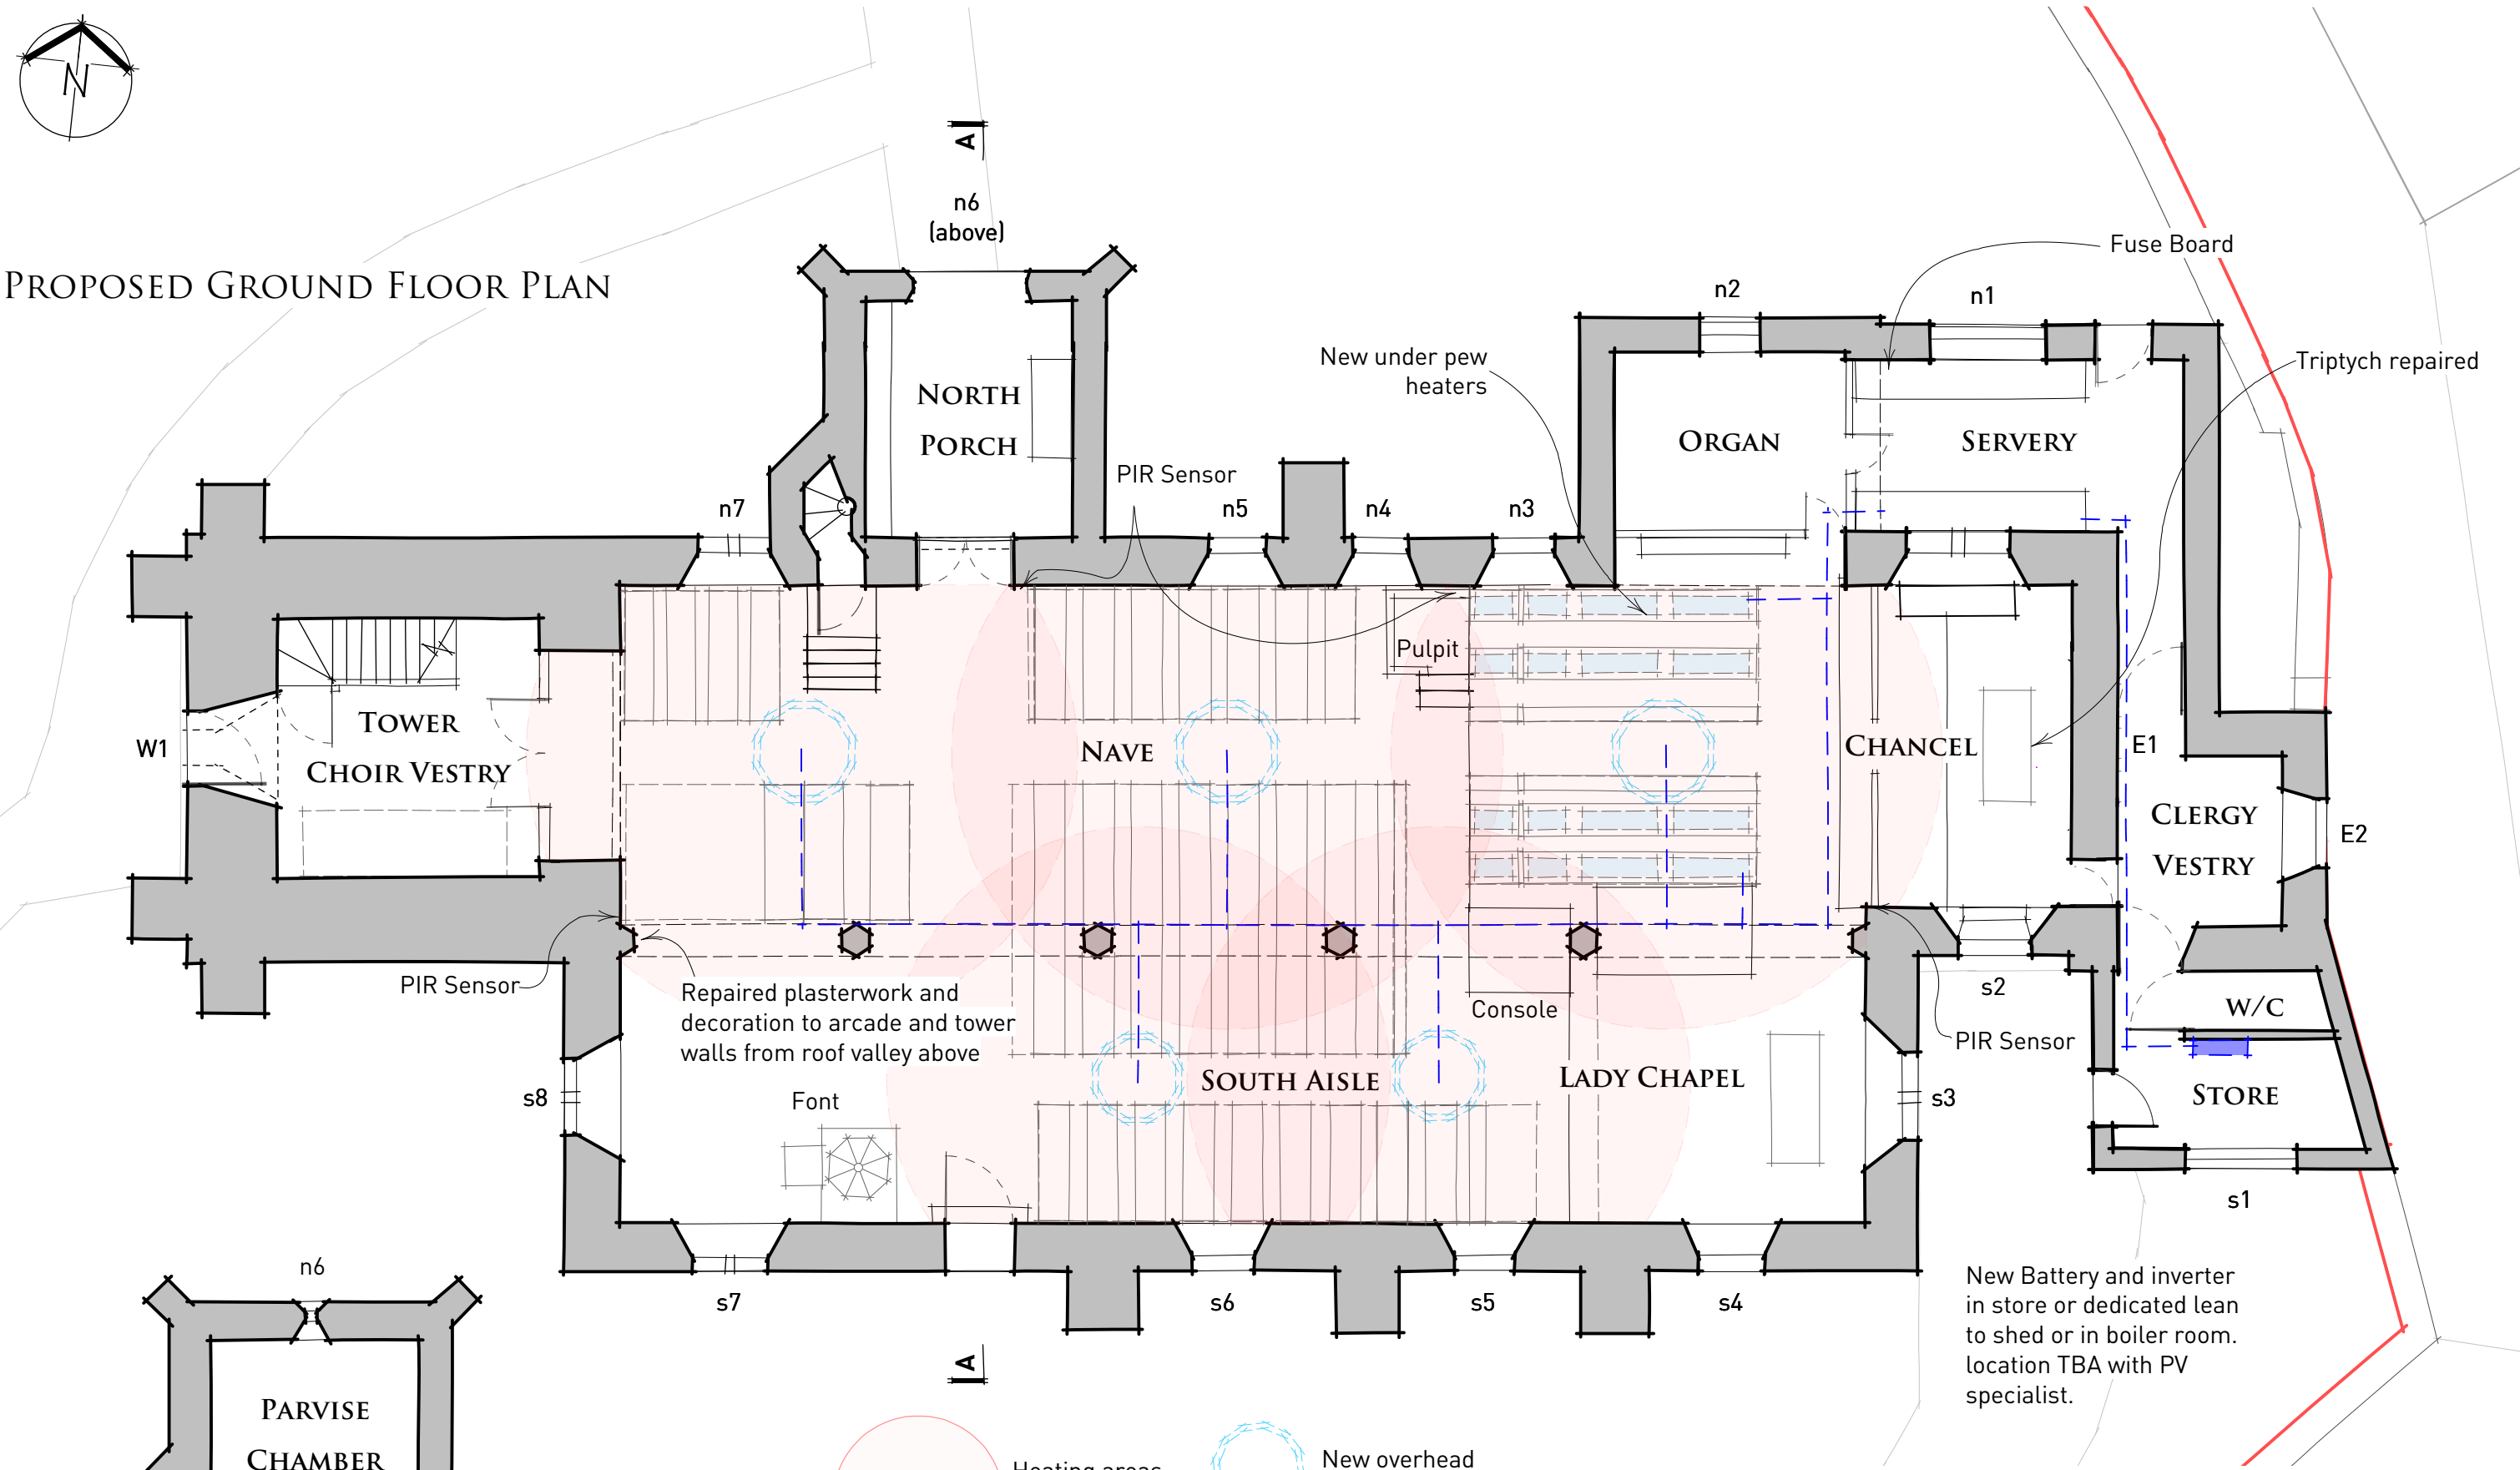


PROPOSED GROUND FLOOR PLAN

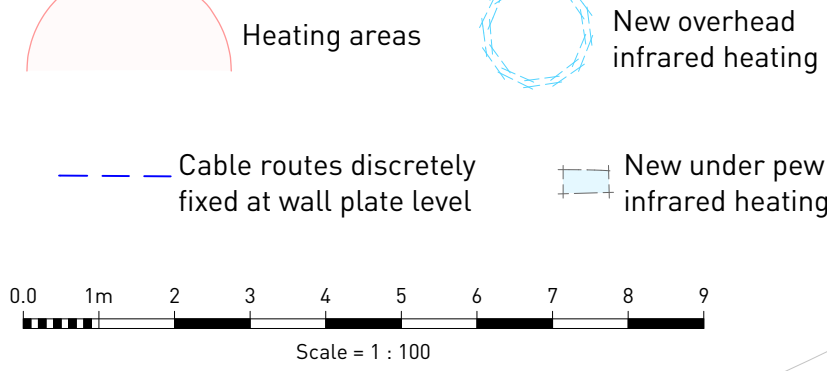

PROPOSED FIRST FLOOR PLAN

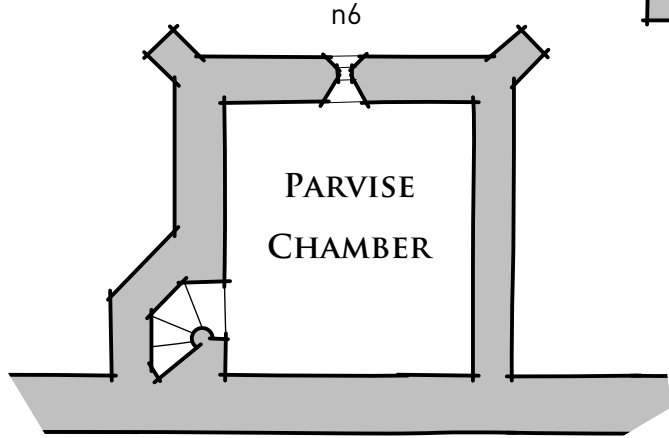

Revision
B 15.09.2025 - Glass Door Removed

JONATHAN RHIND architects
1 Bridge Buildings
The Strand
Barnstaple EX31 1HA
01271 850416
Coach House
Rumwell Hall
Taunton TA4 1EL
01823 462300
www.jonathan-rhind.co.uk • architects@jonathan-rhind.co.uk

FACULTY

© Do not scale for construction purposes. All dimensions to be checked on site. Discrepancies to be notified to the Architect.

Church of St. Dubricius, Porlock
PROPOSED GROUND & FIRST FLOOR PLAN
Drawn: JS Scale: 1:100 @ A3
Checked: SH Date: JUNE 2025 **1398/021A**