
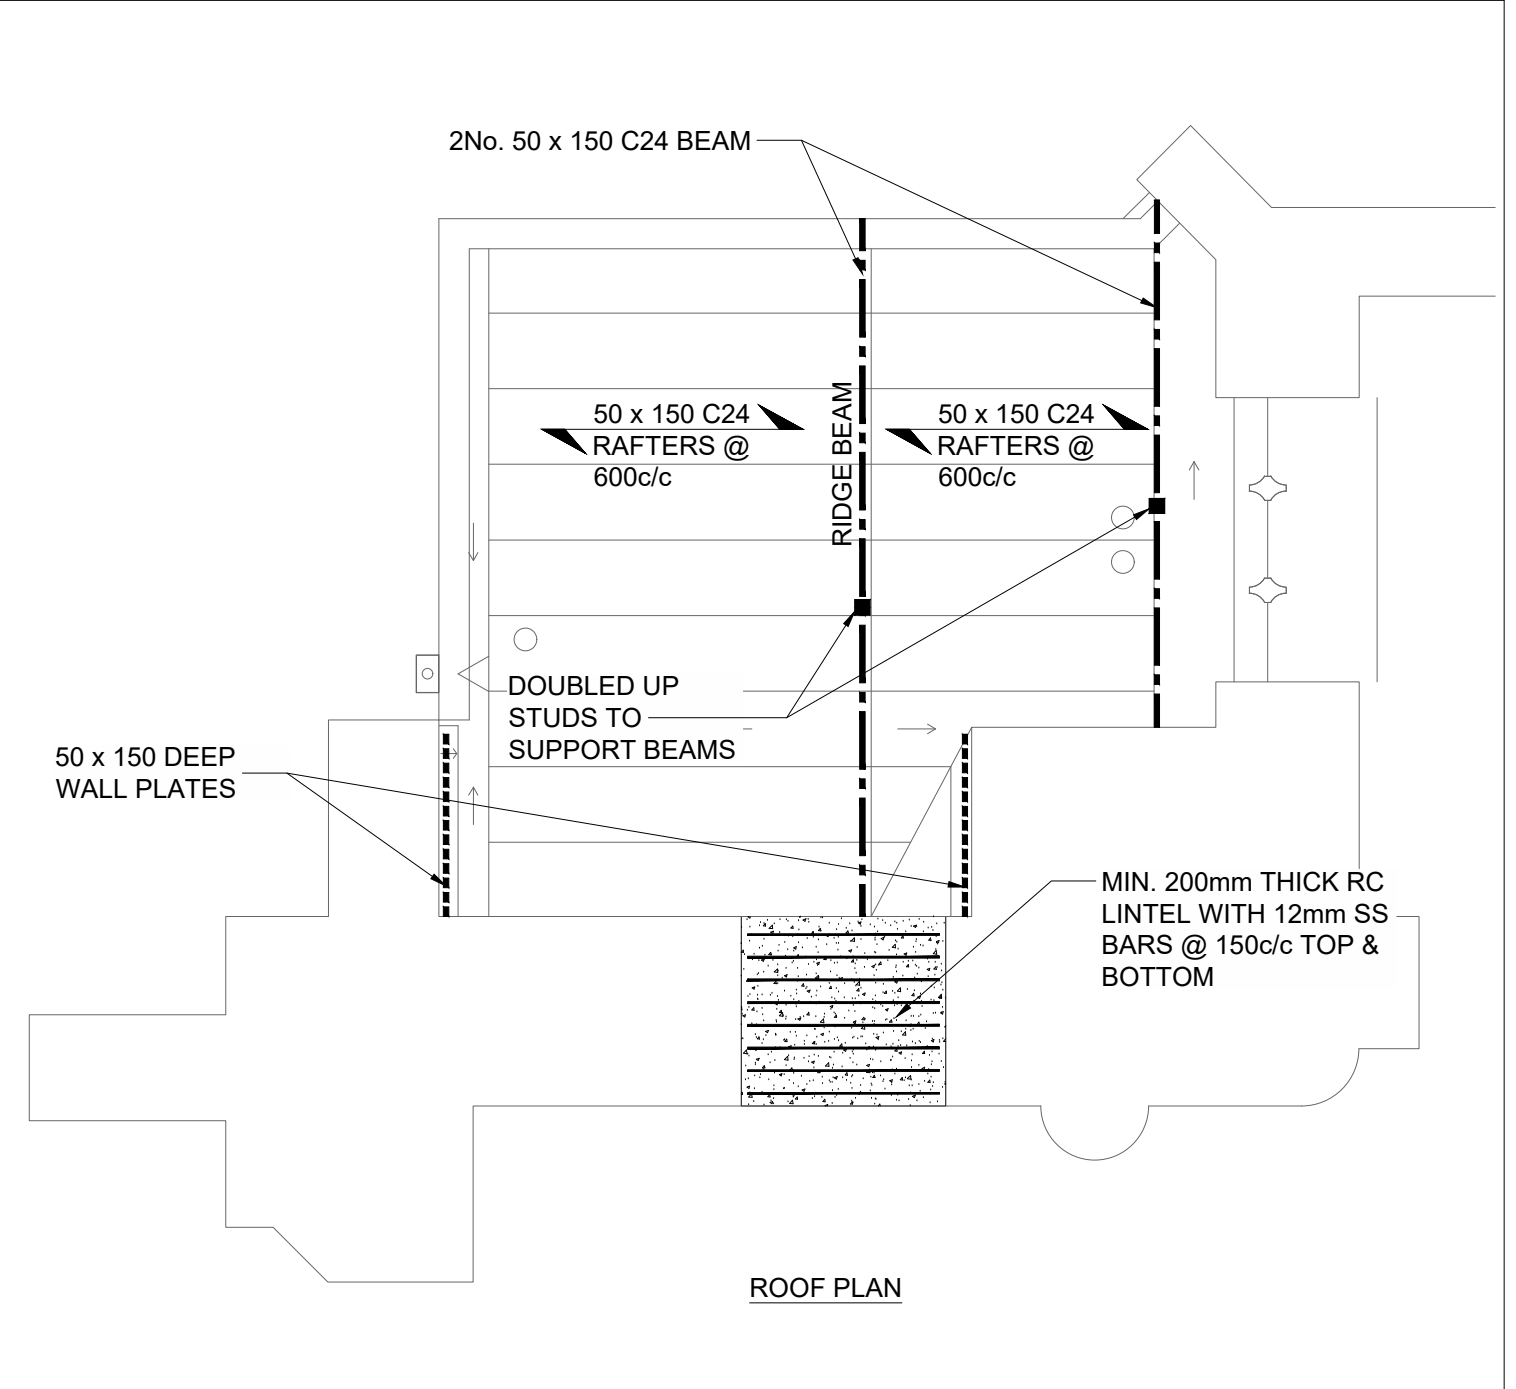
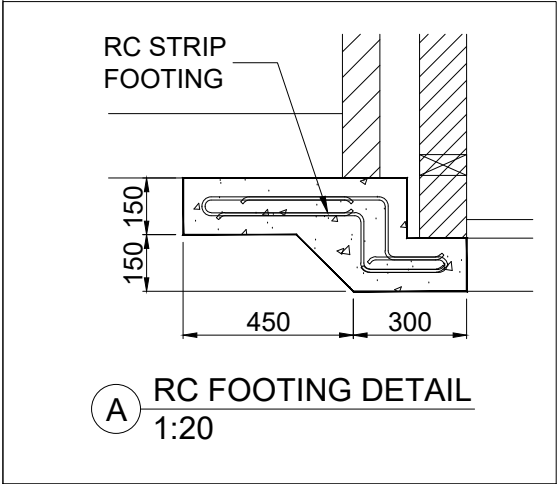


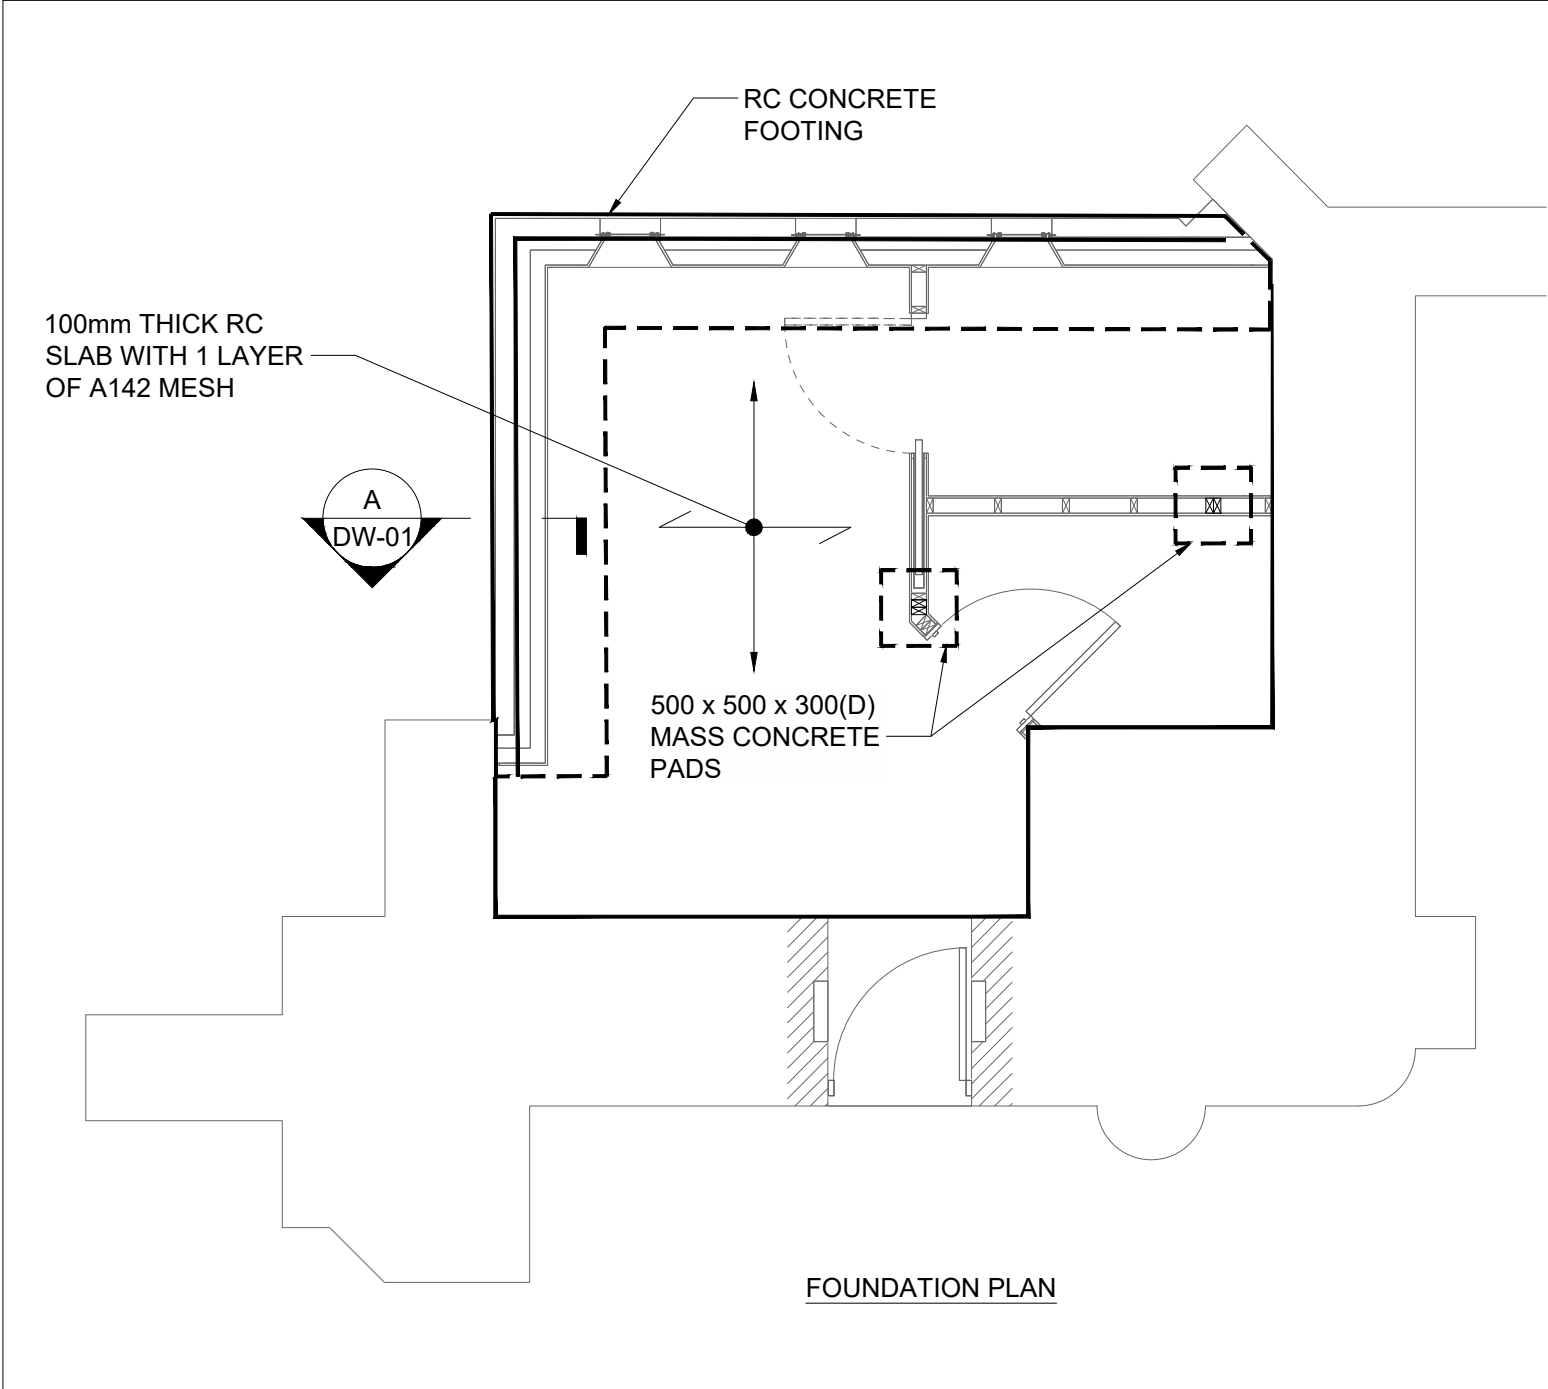

					E&M WEST CONSULTING ENGINEERS 90 Walcot Street Bath BA1 5BG 01225 461284 eandmwest.co.uk office@eandmwest.co.uk	Project: ST JULIANS CHURCH		TENDER		
						Scale: 1:50	Size: A3	Date: 2025-May-15		
						Title: FOUNDATION AND ROOF PLAN		Drawn: CC		Checked: RR
								Dwg No. 3727-DW-01		Revision B
	B A	RC bars changed to SS Updated rafter centres	0409 2506	CC CC	RR RR					
	Rev.	Description	Date	By	Ck					