


PROPOSED EAST ELEVATION

Boiler room accessed via door in boundary wall. Boiler room located under chancel.

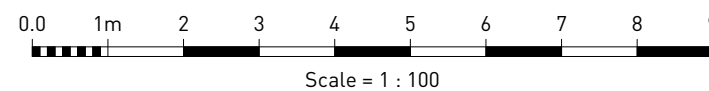

JONATHAN RHIND architects

1 Bridge Buildings
The Strand
Barnstaple EX31 1HA
01271 850416



Coach House
Rumwell Hall
Taunton TA4 1EL
01823 462300

www.jonathan-rhind.co.uk • architects@jonathan-rhind.co.uk

© Do not scale for construction purposes. All dimensions to be checked on site. Discrepancies to be notified to the Architect.

Church of St. Dubricius, Porlock

PROPOSED EAST ELEVATION

Drawn: JS Scale: 1:100 @ A3

Checked: SH Date: JUNE 2025

1398/026

FACULTY