

PROPOSED NORTH ELEVATION

Revision

A 15.09.2025 - Glass Door Removed

JONATHAN RHIND architects

1 Bridge Buildings
The Strand
Barnstaple EX31 1HA
01271 850416



Coach House
Rumwell Hall
Taunton TA4 1EL
01823 462300

www.jonathan-rhind.co.uk • architects@jonathan-rhind.co.uk


© Do not scale for construction purposes. All dimensions to be checked on site. Discrepancies to be notified to the Architect.

Church of St. Dubricius, Porlock

PROPOSED NORTH ELEVATION

Drawn: JS Scale: 1:100 @ A3

Checked: SH Date: JUNE 2025 1398/023A

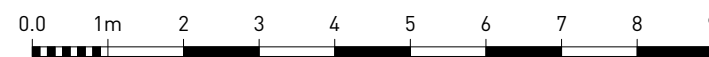

Scale = 1 : 100

FACULTY