


**NORTH EAST ELEVATION** [SCALE 1:100] (FENCE OMITTED FOR CLARITY)


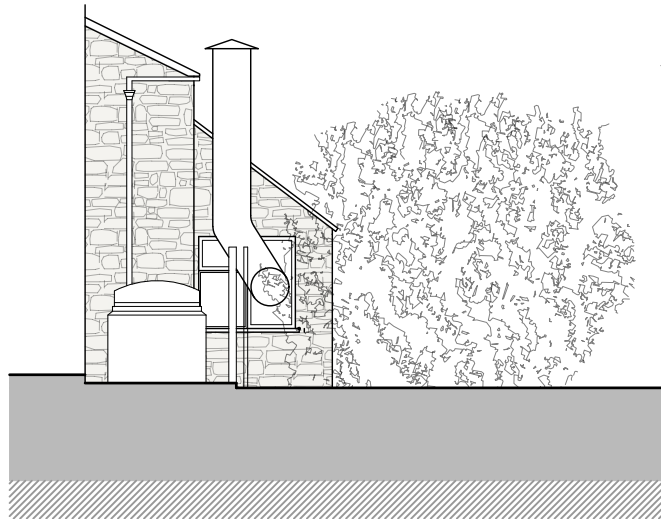


**NORTH EAST ELEVATION** [SCALE 1:100]





**SOUTH EAST ELEVATION** [SCALE 1:100]

(FENCE OMITTED FOR CLARITY)

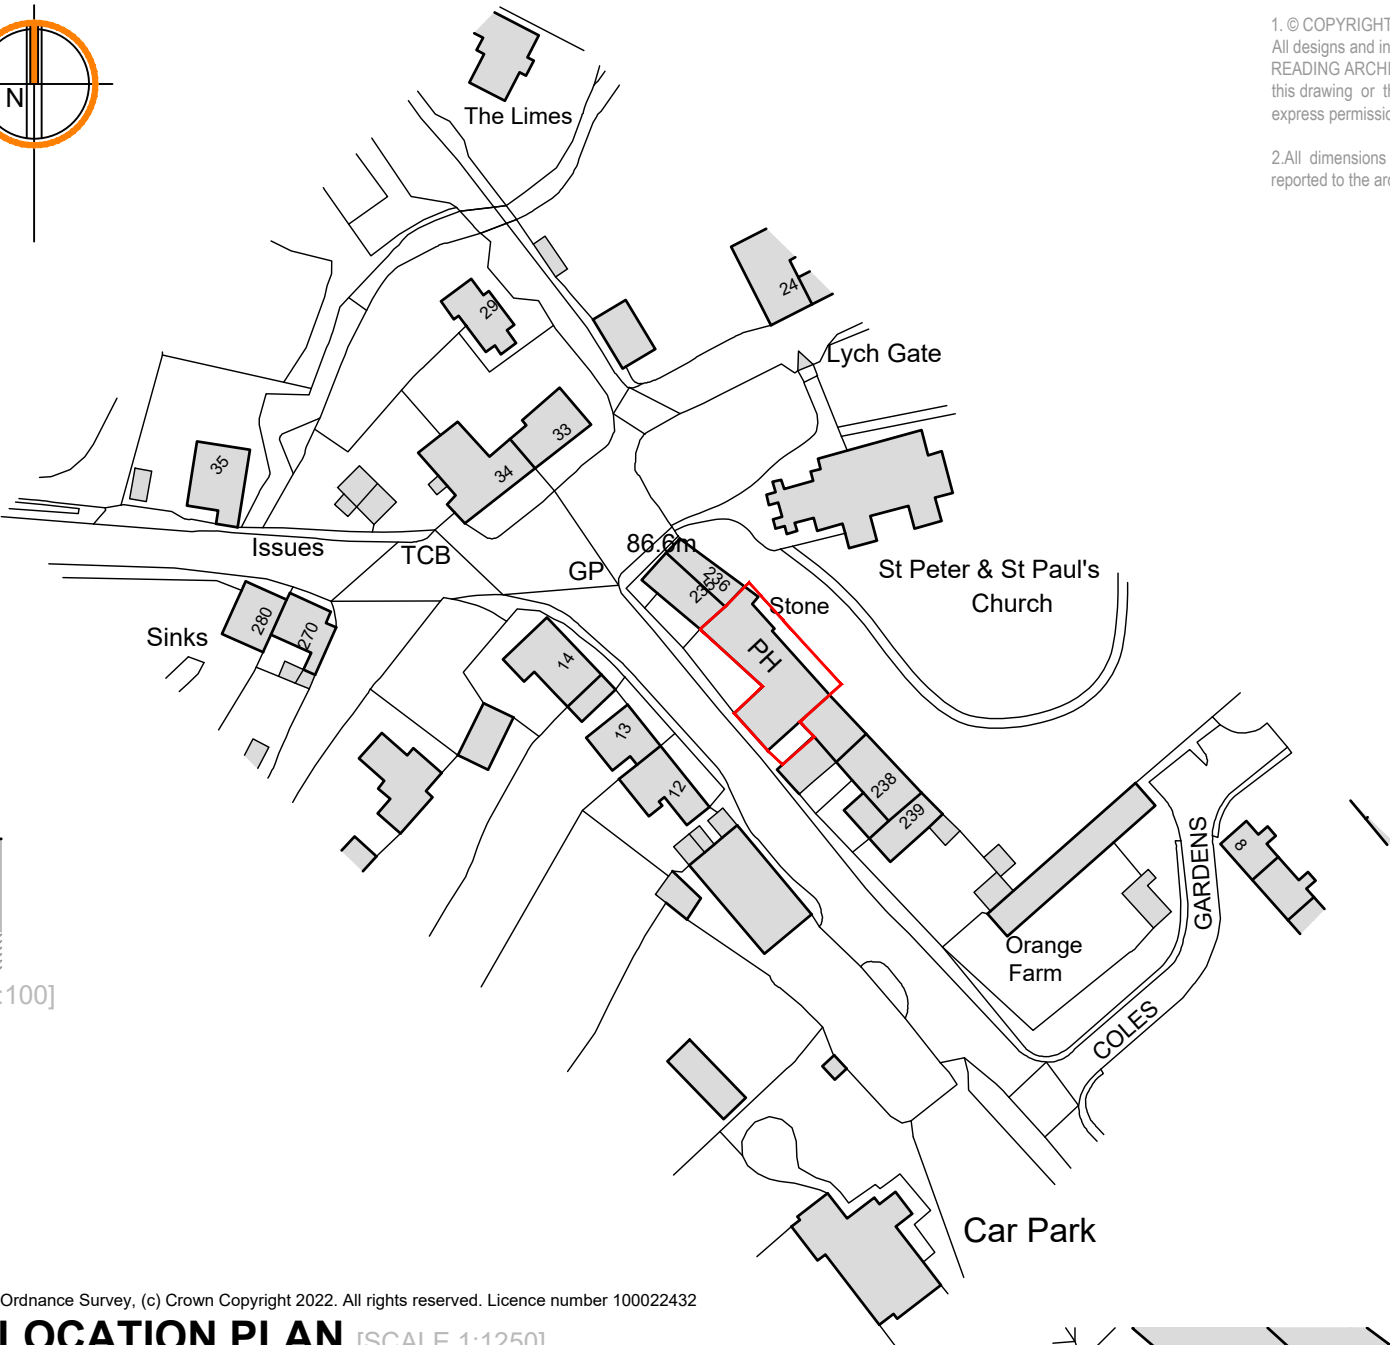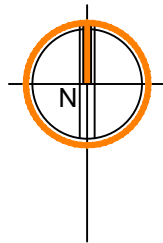

Ordnance Survey, (c) Crown Copyright 2022. All rights reserved. Licence number 100022432

**LOCATION PLAN** [SCALE 1:1250]

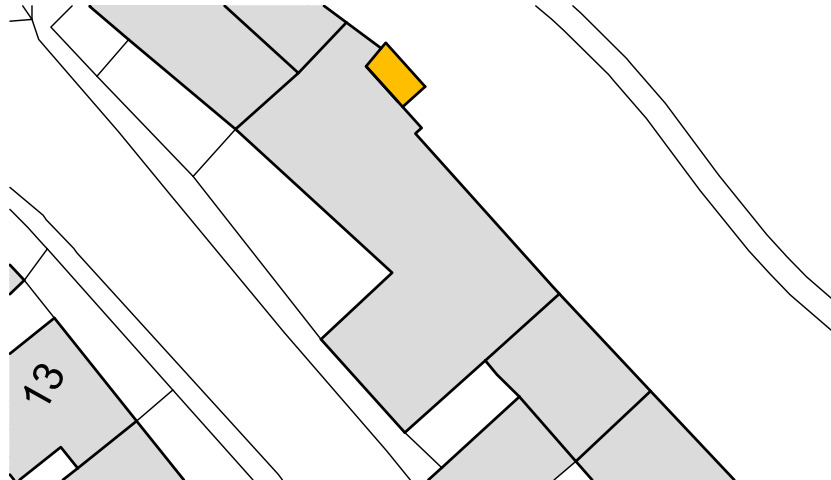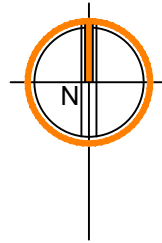

**SITE PLAN** [SCALE 1:500]

To Be Read In Conjunction with DA Leat Heating Drawing Dated May 2021

Revision A

KS 24.02.2022 General Amendments Made

B. KS 10.03.2022 General Amendments Made

**Hill.Reading Architects**

Chartered Architects, Coach House Studio,  
34A Chamberlain Street, Wells, BA5 2PJ

01749 689060  
mail@hillreading.co.uk

Client Mr A Miles

Job Jolliffe Arms,  
High Street,  
Kilmersdon  
BA3 5TD

Title Plans & Elevations as PROPOSED


Scale 1:50, 1:100 @ A2

Date February 2022

Drawn KS

Checked JO

Org No H6531 / 100B

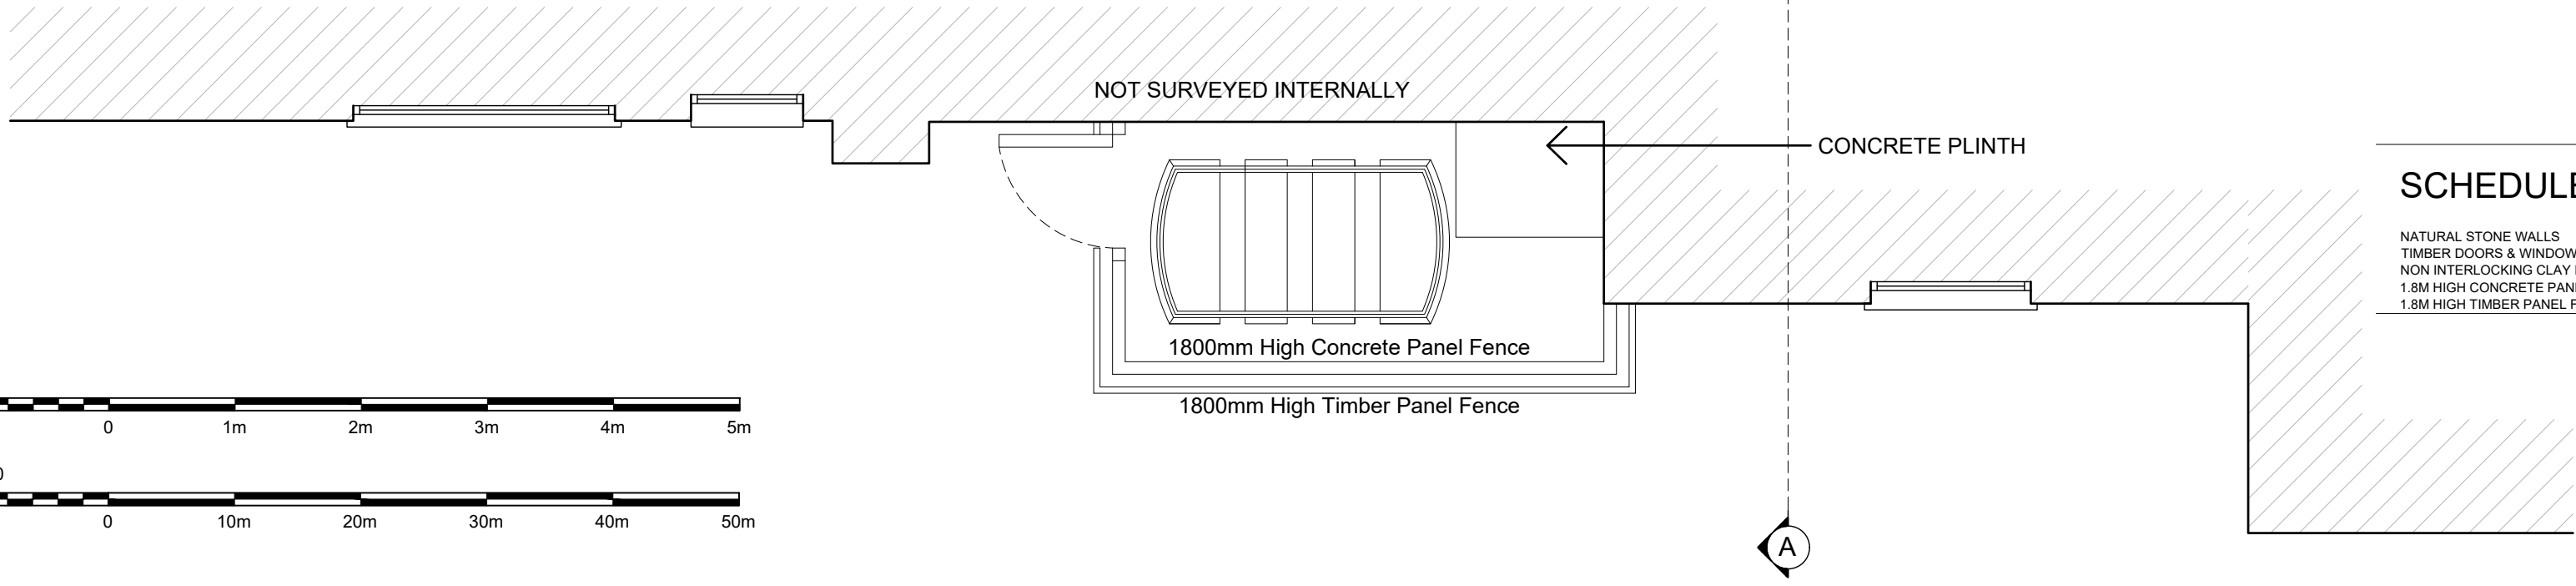

NOT SURVEYED INTERNALLY

CONCRETE PLINTH

1800mm High Concrete Panel Fence

1800mm High Timber Panel Fence

### SCHEDULE OF MATERIALS:

NATURAL STONE WALLS  
TIMBER DOORS & WINDOWS  
NON INTERLOCKING CLAY ROOF TILES  
1.8M HIGH CONCRETE PANEL FENCE  
1.8M HIGH TIMBER PANEL FENCE