


First Floor Plan as Proposed
Scale 1:50

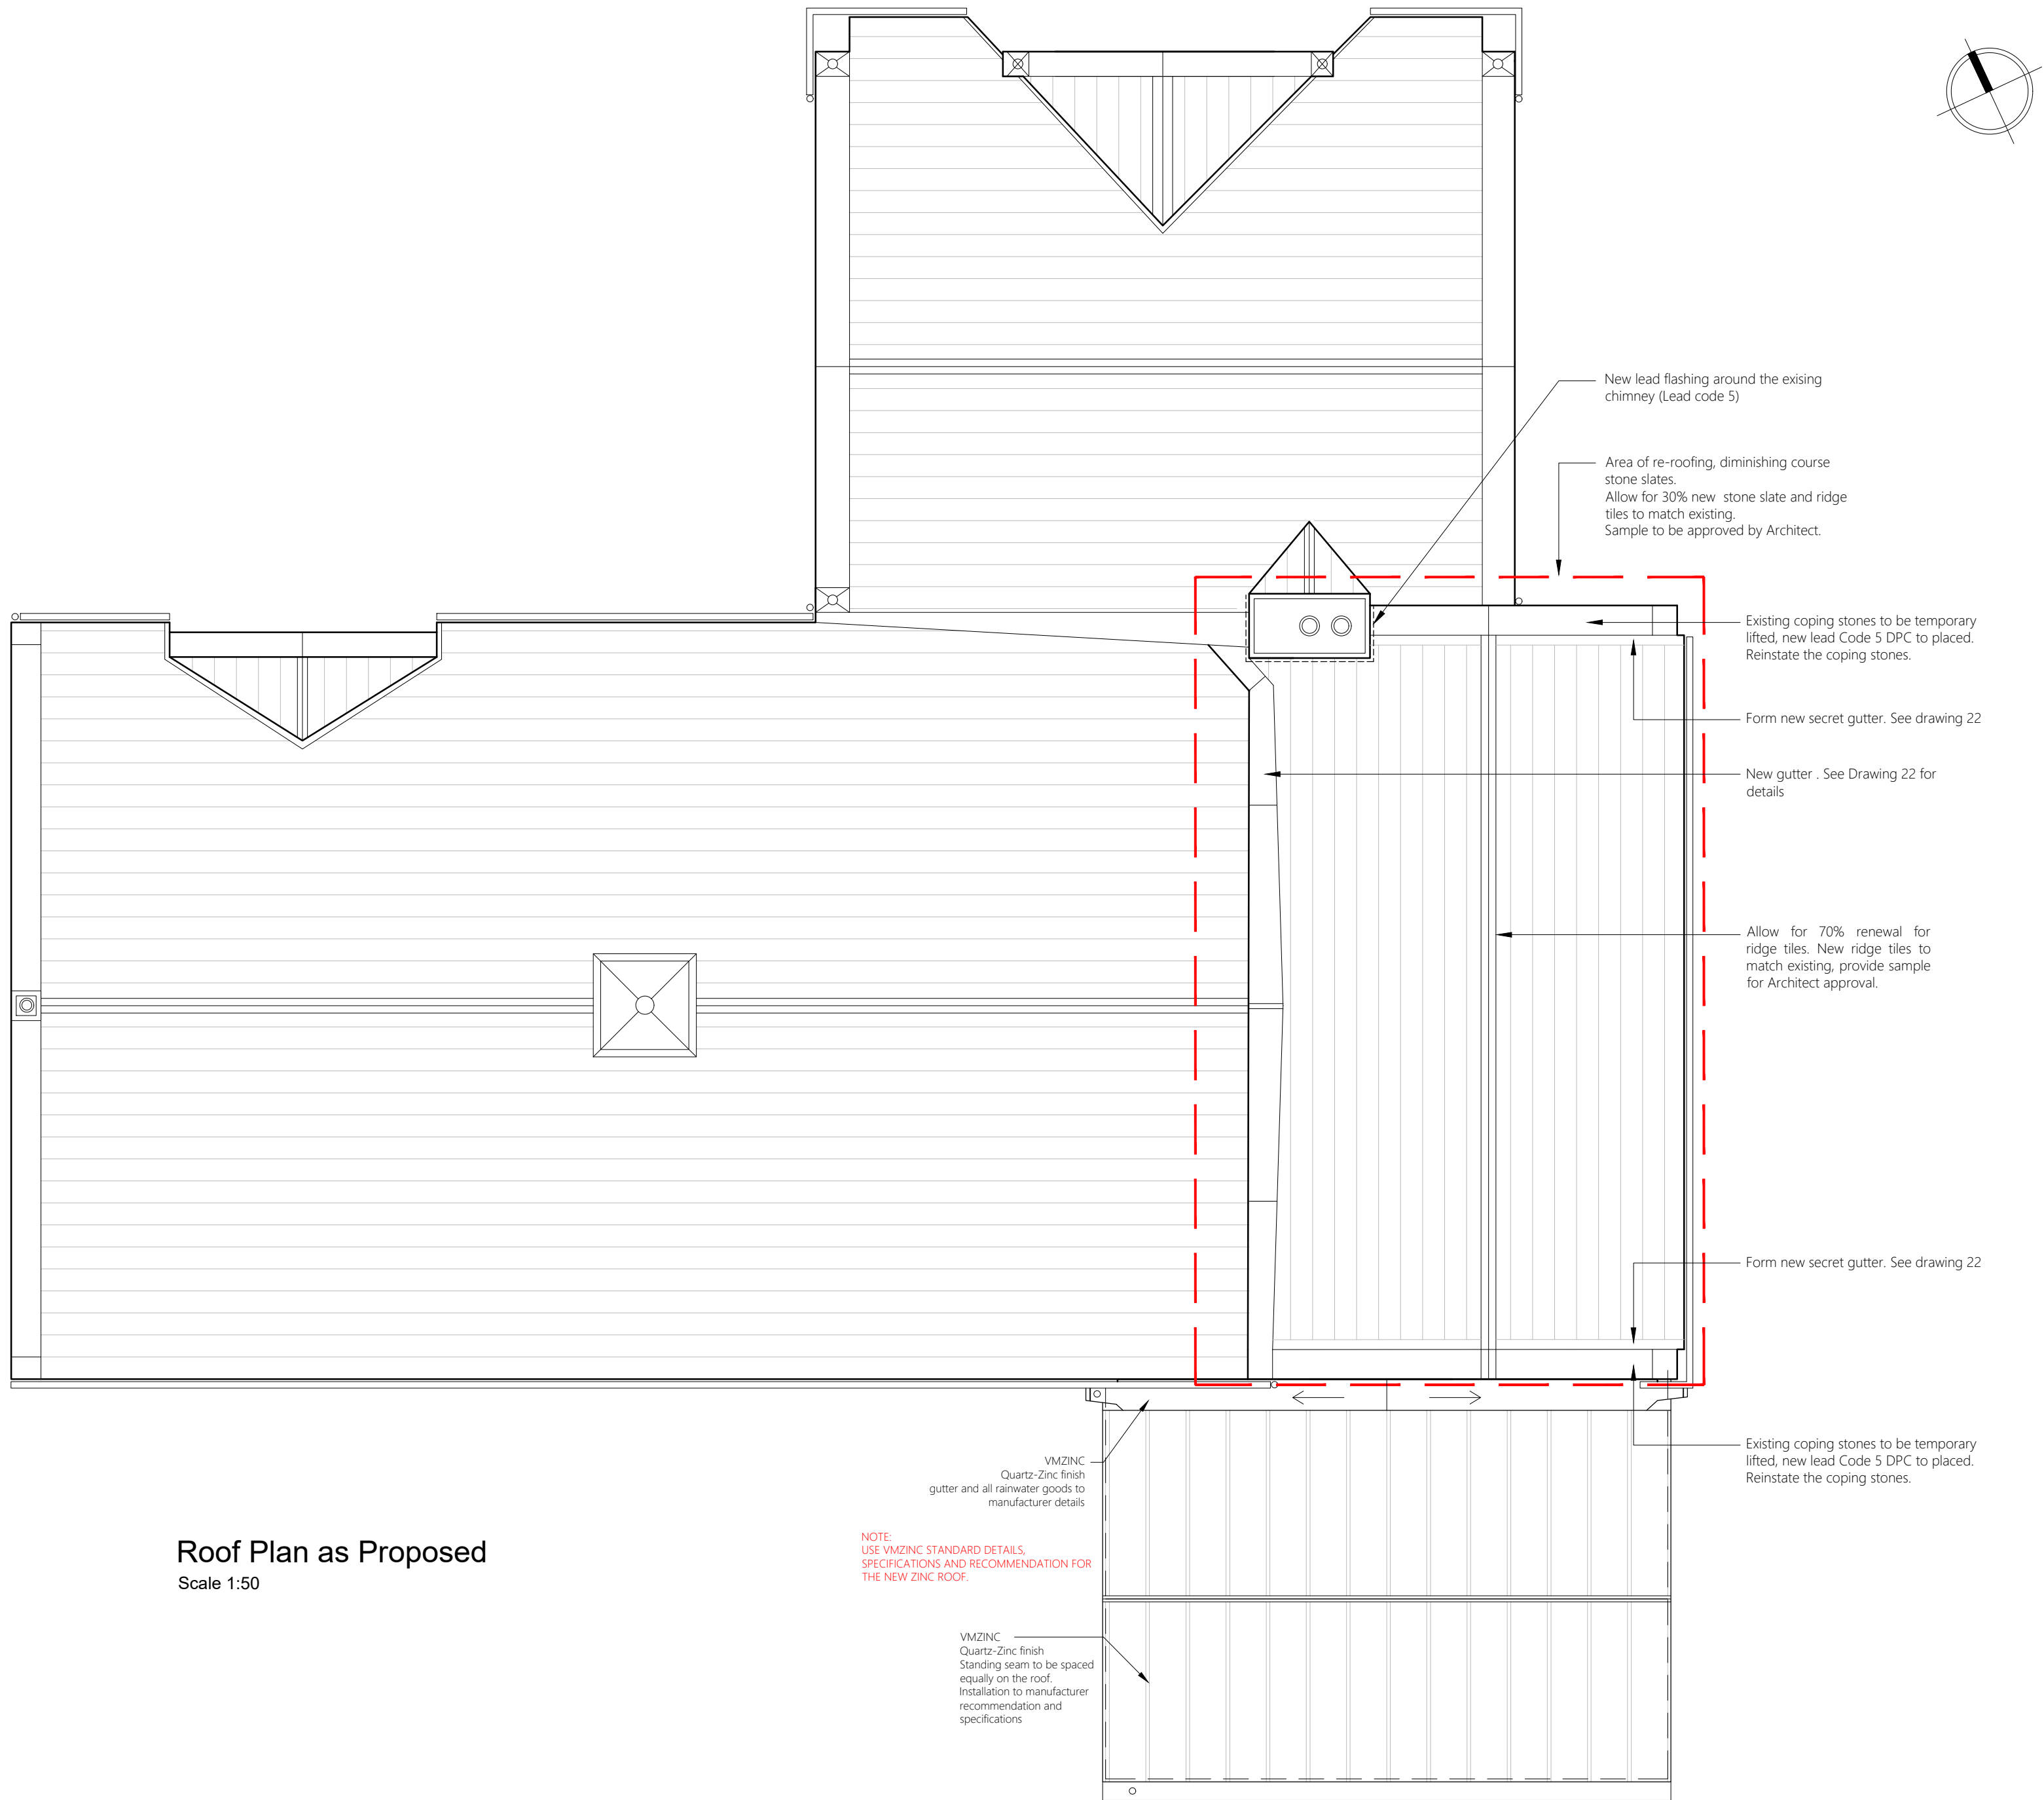

Roof Plan as Proposed
Scale 1:50

DOOR SCHEDULE : FIRST FLOOR						
Door Ref	Door Size Structural (widthxheight)	New/Existing Door	Door Location	Fire Door	Comments	
DF 01	930 x 2100mm	Existing	FR 01 External	No -	Make Good	
DF 02	930 x 2100mm	Existing	FR 02 Internal	No -	Make Good, add Fire and Smoke Seal	
DF 03	750 x 2100mm	New	FR 03 Internal	No -		


- New Door
- Allow for fire & smoke seal to be installed.

NOTE: ALL DIMENSIONS ARE APPROXIMATE.

FIXING TO TOILETS SCHEDULE												
Room No.	Room Name	Floor	VitrA Toilet (down cabinet)	DDAToilet (down cabinet)	VitrA Urinal	Hand-Wash Basin	Toilet Roll Dispenser	Soap Dispenser	Air Hand Drier	Mirror 700x500mm	Sanitary Bin (down sink)	Comments
R 04	MALE W.C	GF	1	N/A	2	2	1	2	2	2	1	-
R 05	DDA W.C	GF	N/A	1	N/A	1	1	1	1	1	1	Include 1 sanitary bag dispenser
R 06	FEMALE W.C	GF	2	N/A	N/A	2	2	2	2	2	3	Include 2 sanitary bag dispenser
FR 03	UNISEX W.C	FF	1	N/A	N/A	1	1	1	1	1	1	Include 1 sanitary bag dispenser

NOTE: SEE DRAWINGS AND SPECIFICATION FOR ADDITIONAL INFORMATION, MODELS AND SIZES.

- DO NOT SCALE FROM THIS DRAWING - USE FIGURED DIMENSIONS ONLY.
- READ IN CONJUNCTION WITH ALL OTHER CONSULTANTS / SPECIALISTS DRAWINGS, REPORT ANY DISCREPANCIES BEFORE AFFECTED WORK COMMENCES.
- ALL SETTING OUT DIMENSIONS TO BE CHECKED ON SITE BY CONTRACTOR BEFORE WORK COMMENCES.
- THIS DRAWING REMAINS COPYRIGHT OF KEPczyk PEARCE SANDERSON LTD. COPY / DISTRIBUTE ONLY WITH CONSENT OF THE AUTHOR.

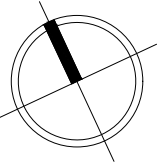

TENDER ISSUE

Contract	Nether Alderley Parish Hall	First Floor and Roof Plans as Proposed	
Client	Nether Alderley Parish Council	Contract No.	1905
Building / Structure	Nether Alderley Parish Hall	Drawn	Ash.K
		Date	Jan 2020
		Revision	T 1
		Scale	1:50 @ A1
KEPCZYK PEARCE SANDERSON ARCHITECTS, SURVEYORS & HISTORIC BUILDING CONSULTANTS		Address: 75 Wilmslow Road, Handforth, Cheshire SK9 3EN Tel: 01625 400103	