










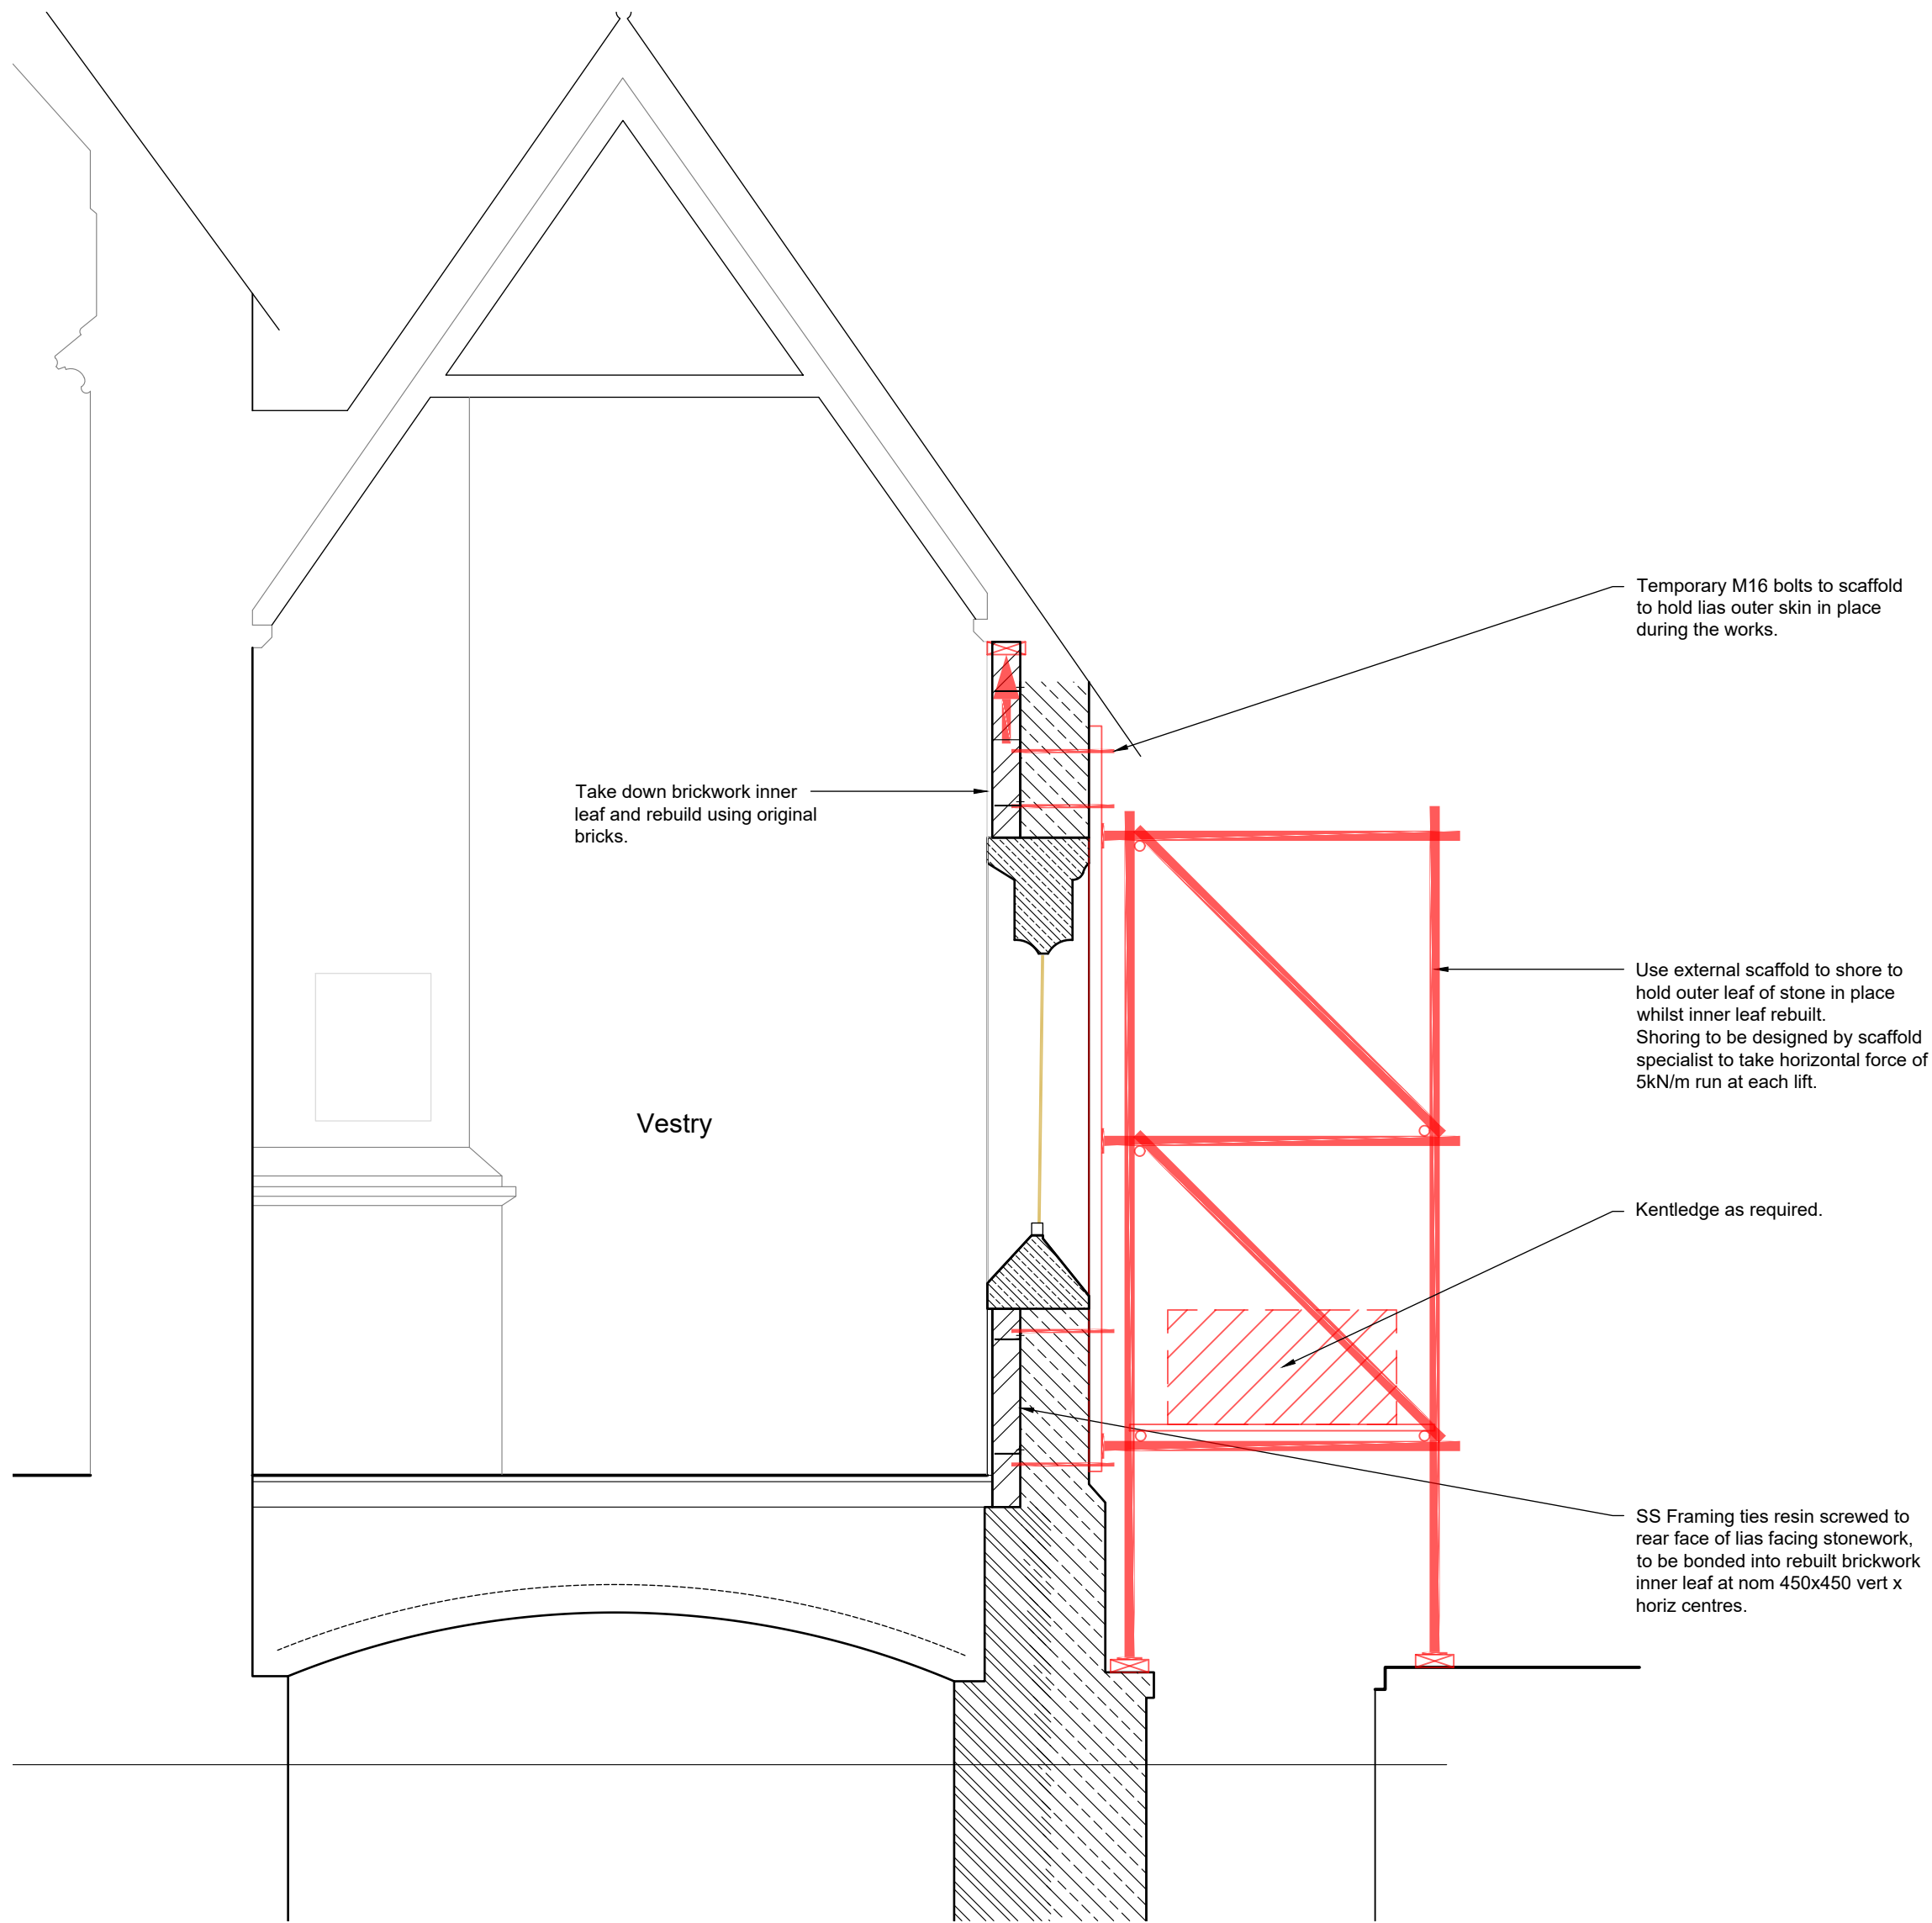

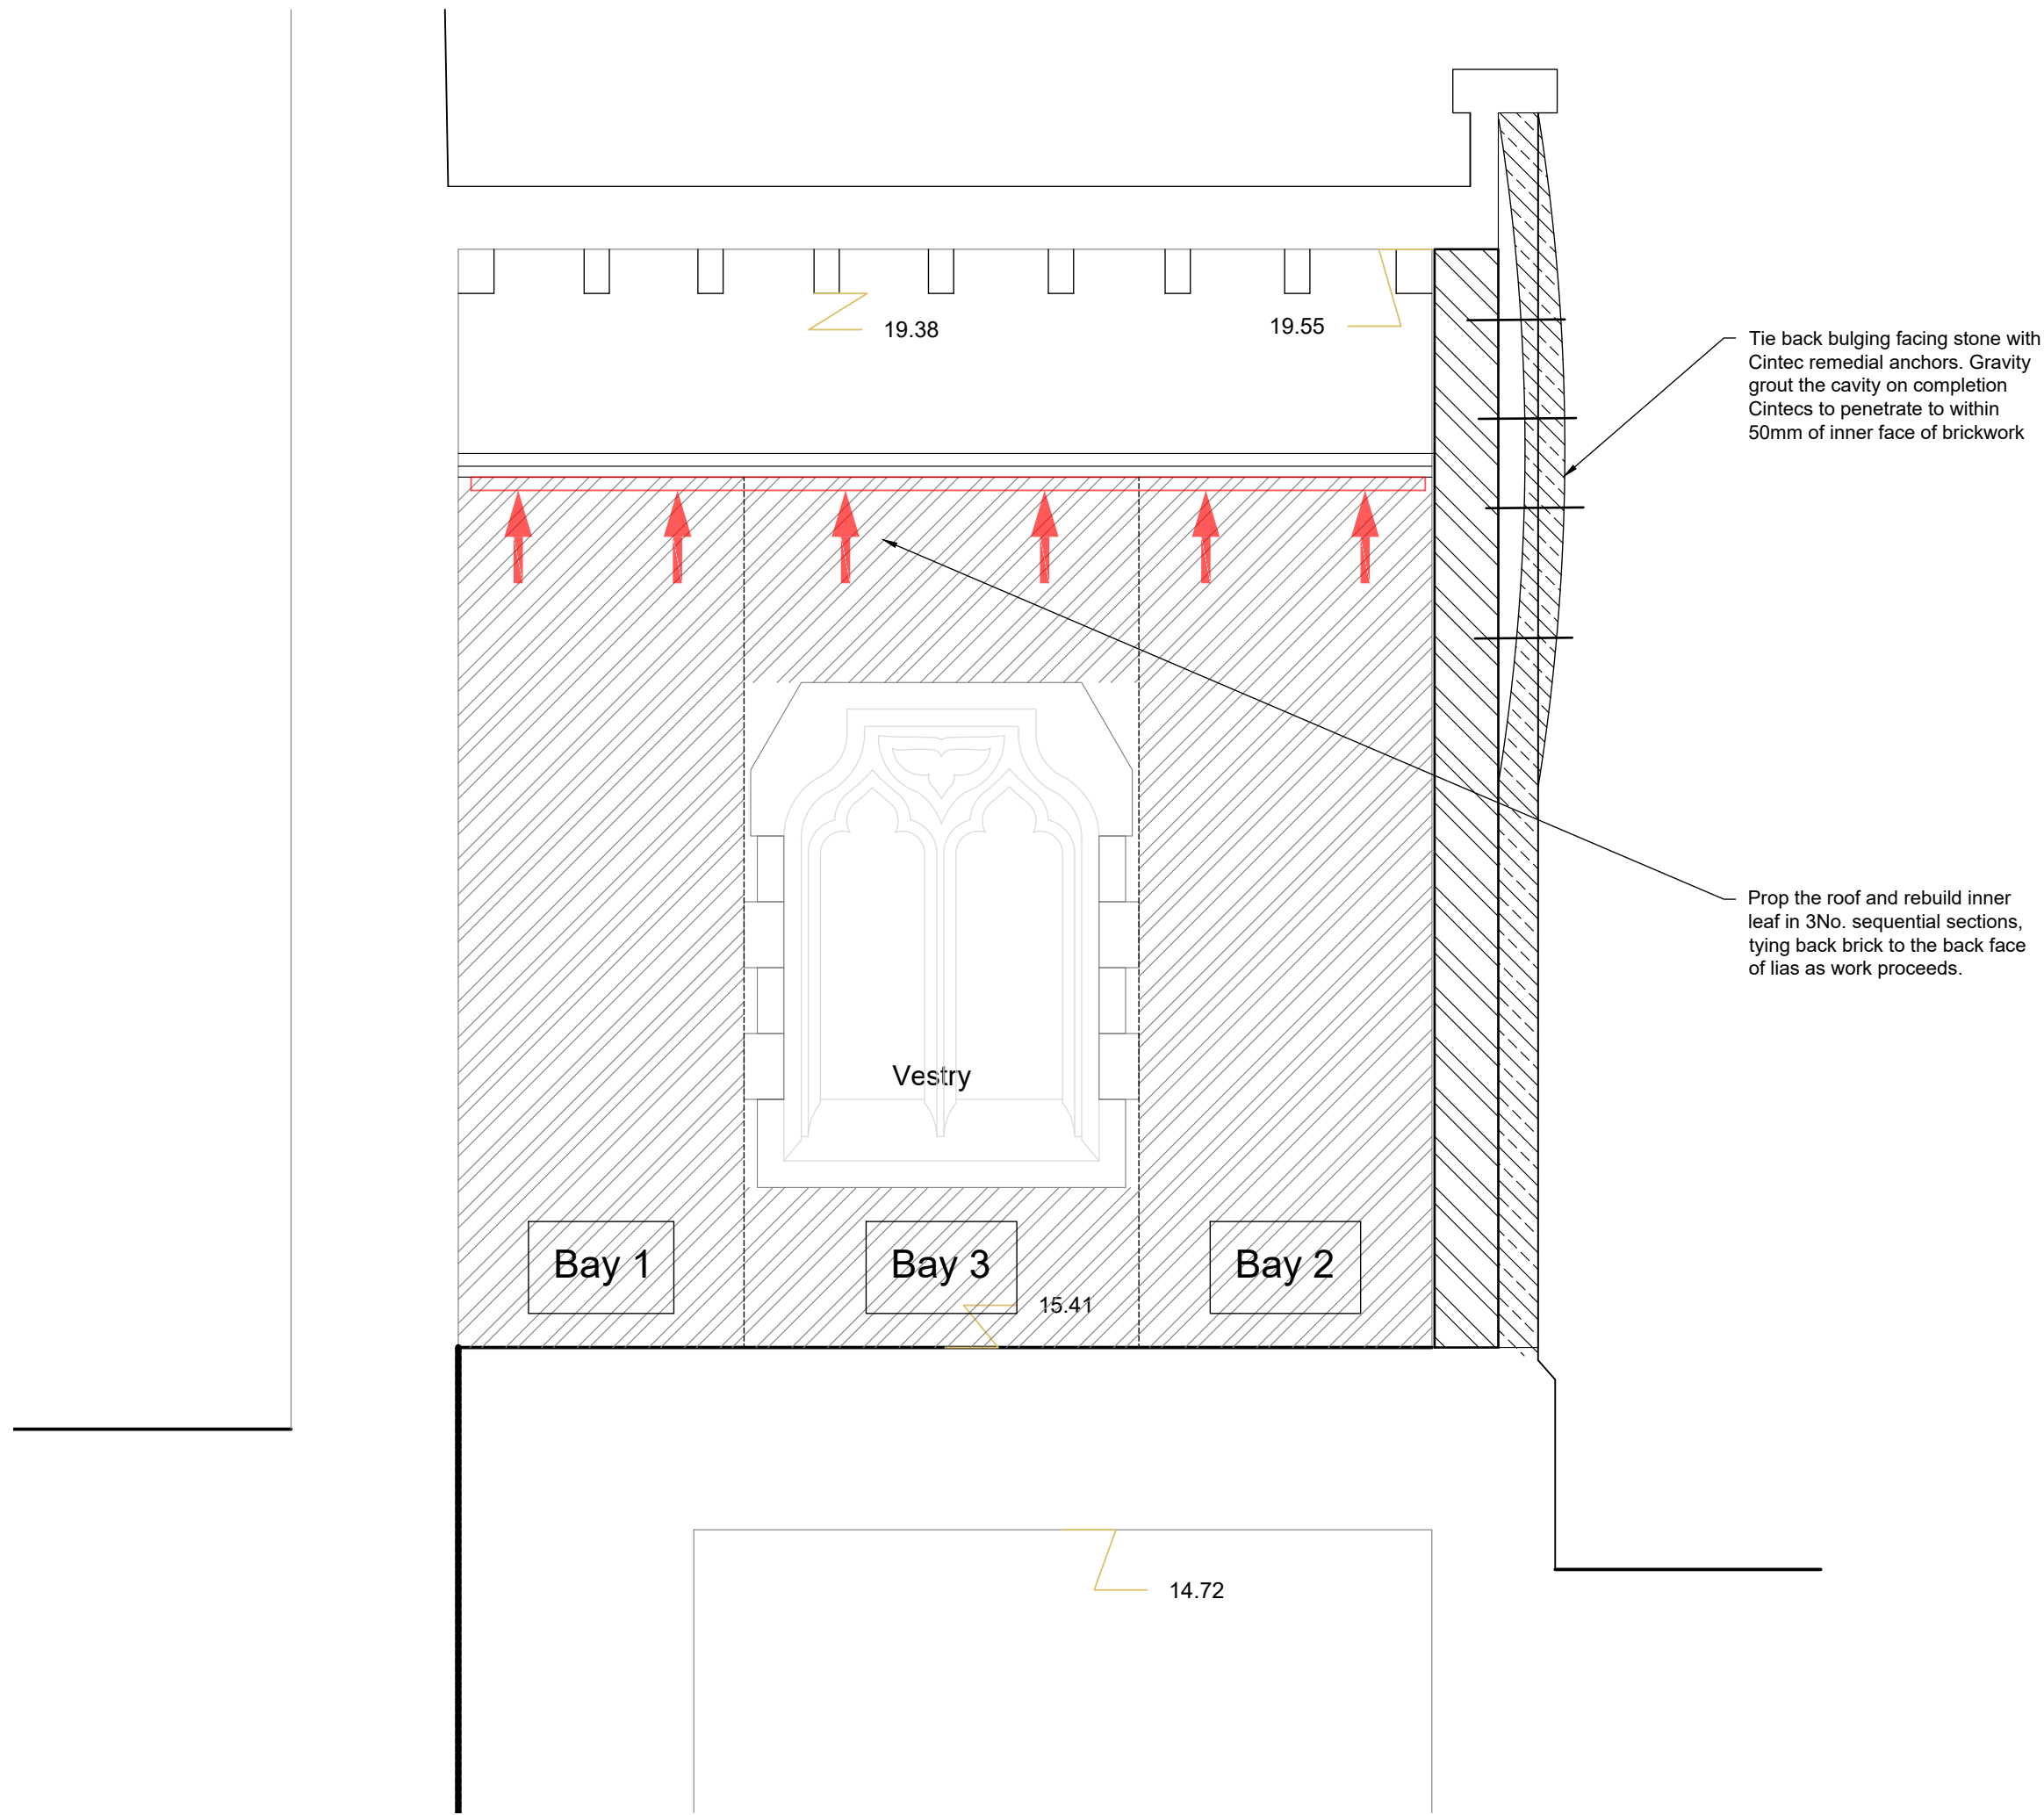

|                                                                  |                                             |   |  |           |  |                                  |            |                  |                                                        |                    |                                                                  |  |
|------------------------------------------------------------------|---------------------------------------------|---|--|-----------|--|----------------------------------|------------|------------------|--------------------------------------------------------|--------------------|------------------------------------------------------------------|--|
| STATUS CODES FOR DRAWINGS ACCORDANCE WITH BS EN ISO 19650-2:2019 |                                             | NOTES<br>1. THIS DRAWING IS COPYRIGHT AND MAY NOT BE REPRODUCED WITHOUT THE PERMISSION OF MANN WILLIAMS.<br>2. ALL DRAWINGS ARE TO BE READ IN CONJUNCTION WITH THE PROJECT SPECIFICATION WITH ALL WORKS CARRIED OUT IN ACCORDANCE WITH THE LATEST BRITISH STANDARDS AND CODES OF PRACTICE.<br>3. ANY AMBIGUITIES OR DISCREPANCIES BETWEEN THIS DRAWING AND ANY OTHER INFORMATION GIVEN ELSEWHERE MUST BE REPORTED TO MANN WILLIAMS FOR CLARIFICATION BEFORE WORK PROCEEDS.<br>4. ALL DIMENSIONS TO BE CHECKED ON SITE AND ANY DISCREPANCIES REPORTED TO THE ENGINEER BEFORE ANY WORK COMMENCES.<br>5. ONLY FIGURED OR CALCULATED DIMENSIONS SHOULD BE USED AND NO DRAWINGS, IN ANY FORMAT SHOULD BE SCALED. |  | REV<br>P1 |  | DESCRIPTION<br>PRELIMINARY ISSUE | BY<br>DJB  | DATE<br>12.02.25 | PROJECT<br>St Mary Magdalene's<br>Stockland<br>Bristol |                    | TITLE<br>Detail Arrangement<br>Remedial Works to<br>Vestry Walls |  |
| CODE                                                             | DESCRIPTION                                 |   |  | DRAWN     |  | CHECKED                          | SIZE<br>A1 | SCALE<br>1:50    | DATE<br>Jan 2025                                       | MW JOB NO<br>10166 |                                                                  |  |
| SHARED (NON-CONTRACTUAL - NOT FOR CONSTRUCTION)                  |                                             |   |  | S2        |  |                                  |            |                  |                                                        |                    |                                                                  |  |
| S1                                                               | SUITABLE FOR COORDINATION                   |   |  |           |  |                                  |            |                  |                                                        |                    |                                                                  |  |
| S2                                                               | SUITABLE FOR INFORMATION                    |   |  |           |  |                                  |            |                  |                                                        |                    |                                                                  |  |
| S3                                                               | SUITABLE FOR REVIEW AND COMMENT             |   |  |           |  |                                  |            |                  |                                                        |                    |                                                                  |  |
| S4                                                               | SUITABLE FOR STAGE REVIEW AND AUTHORIZATION |   |  |           |  |                                  |            |                  |                                                        |                    |                                                                  |  |
| S5                                                               | SUITABLE FOR STAGE REVIEW AND ACCEPTANCE    |   |  |           |  |                                  |            |                  |                                                        |                    |                                                                  |  |
| PUBLISHED (CONTRACTUAL)                                          |                                             |   |  |           |  |                                  |            |                  |                                                        |                    |                                                                  |  |
| A1                                                               | STAGE 1 AUTHORIZED (NOT FOR CONSTRUCTION)   |   |  |           |  |                                  |            |                  |                                                        |                    |                                                                  |  |
| A2                                                               | STAGE 2 AUTHORIZED (NOT FOR CONSTRUCTION)   |   |  |           |  |                                  |            |                  |                                                        |                    |                                                                  |  |
| A3                                                               | STAGE 3 AUTHORIZED (NOT FOR CONSTRUCTION)   |   |  |           |  |                                  |            |                  |                                                        |                    |                                                                  |  |
| A4                                                               | STAGE 4 AUTHORIZED (FOR CONSTRUCTION)       |   |  |           |  |                                  |            |                  |                                                        |                    |                                                                  |  |
| A5                                                               | STAGE 5 AUTHORIZED (FINAL DESIGN RECORD)    |   |  |           |  |                                  |            |                  |                                                        |                    |                                                                  |  |
|                                                                  |                                             |   |  |           |  |                                  |            |                  |                                                        |                    |                                                                  |  |
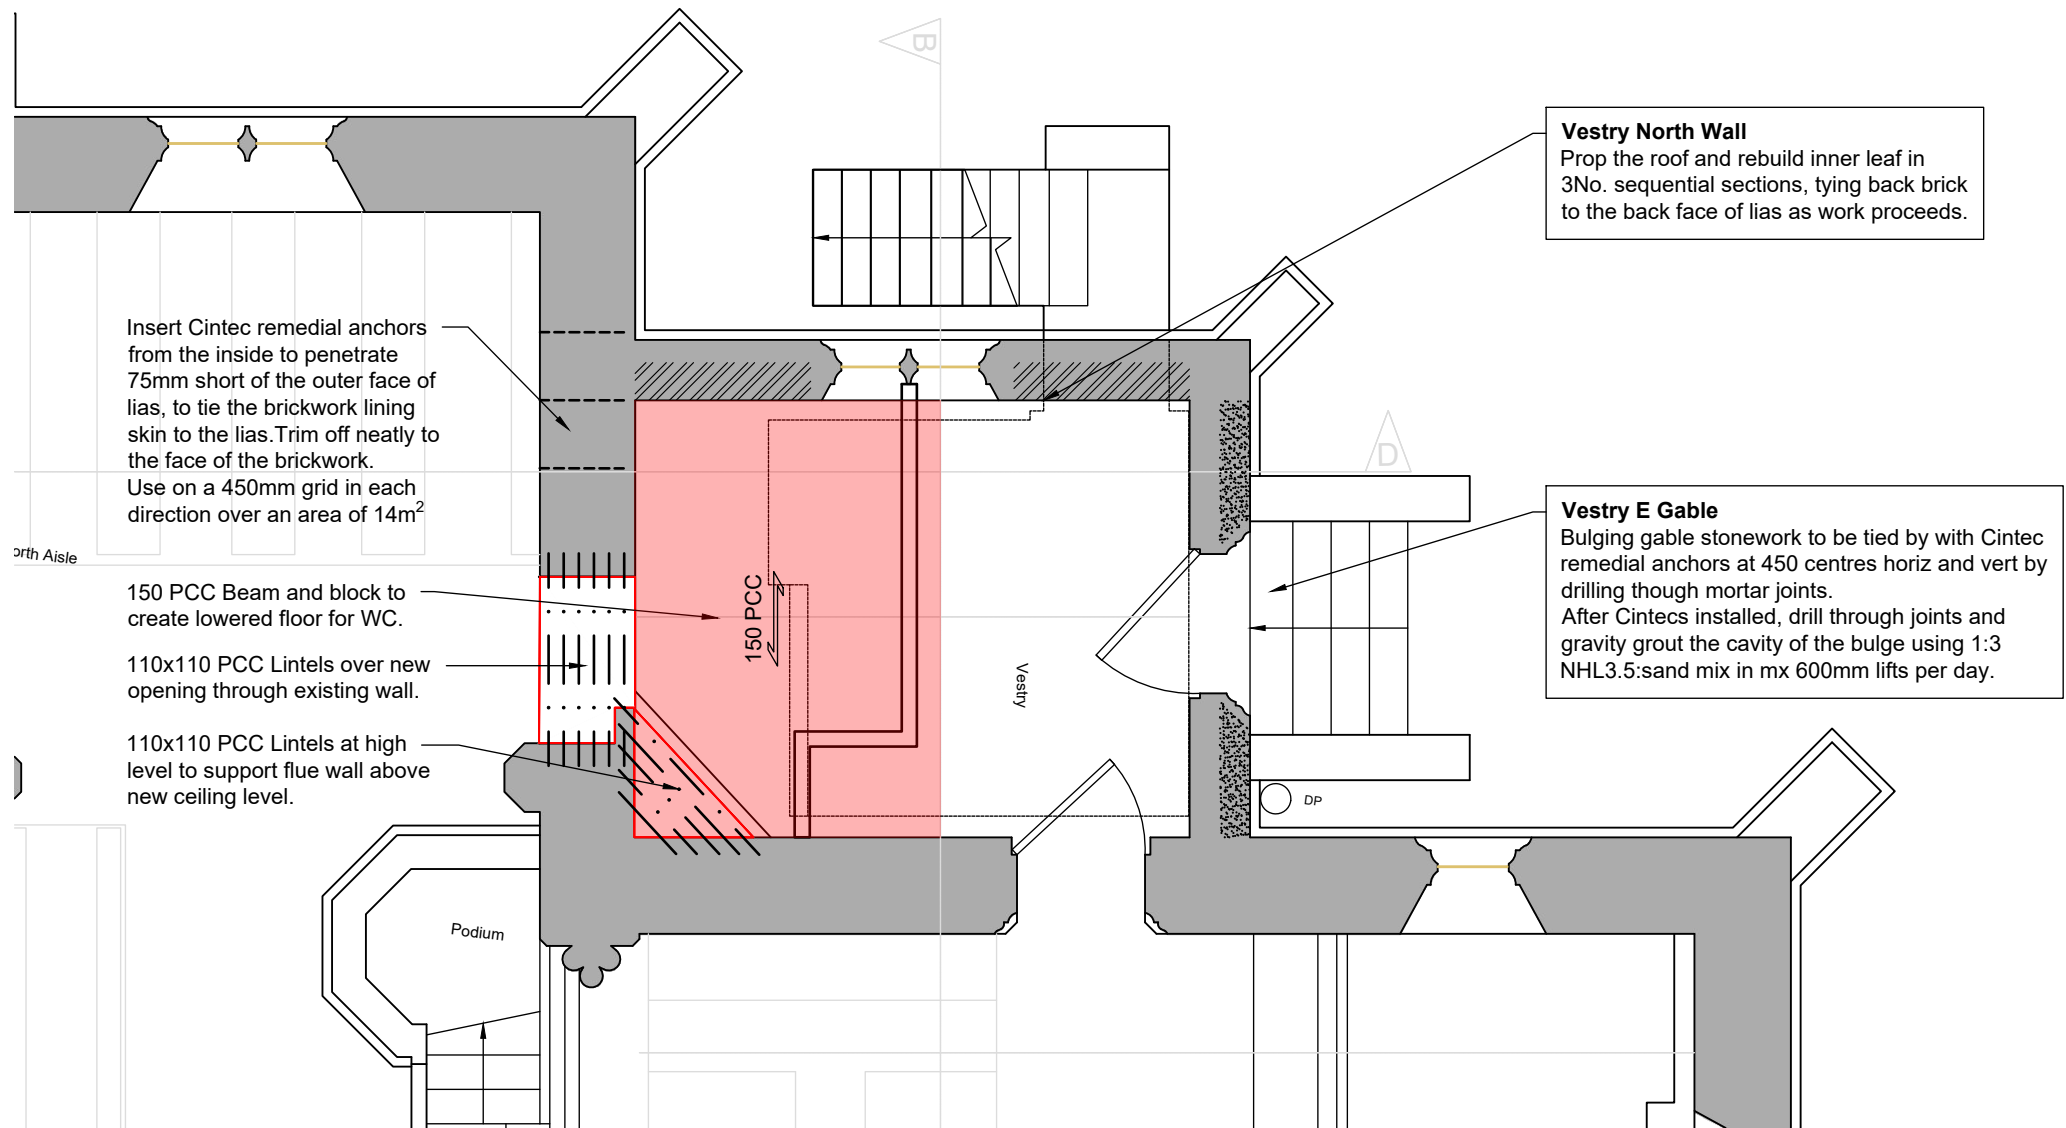

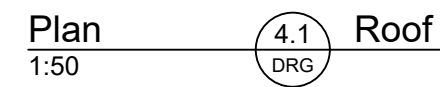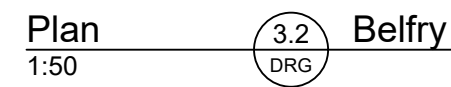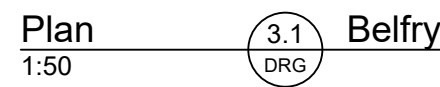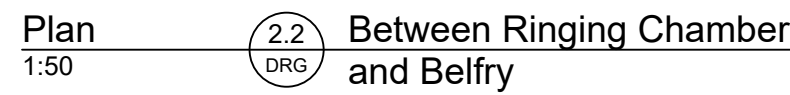


|                                                                  |                                                 |
|------------------------------------------------------------------|-------------------------------------------------|
| STATUS CODES FOR DRAWINGS ACCORDANCE WITH BS EN ISO 15926-2:2018 |                                                 |
| CODE                                                             | DESCRIPTION                                     |
| S2                                                               | SHARED (NON-CONTRACTUAL - NOT FOR CONSTRUCTION) |
| A1                                                               | SUITABLE FOR COORDINATION                       |
| S2                                                               | SUITABLE FOR INFORMATION                        |
| S3                                                               | SUITABLE FOR REVIEW AND COMMENT                 |
| S4                                                               | SUITABLE FOR STAGE REVIEW AND AUTHORIZATION     |
| S6                                                               | SUITABLE FOR STAGE REVIEW AND ACCEPTANCE        |
| PUBLISHED (CONTRACTUAL)                                          |                                                 |
| A1                                                               | STAGE 1 AUTHORIZED (NOT FOR CONSTRUCTION)       |
| A2                                                               | STAGE 2 AUTHORIZED (NOT FOR CONSTRUCTION)       |
| A3                                                               | STAGE 3 AUTHORIZED (NOT FOR CONSTRUCTION)       |
| A4                                                               | STAGE 4 AUTHORIZED (FOR CONSTRUCTION)           |
| A5                                                               | STAGE 5 AUTHORIZED (FINAL DESIGN RECORD)        |

|       |   |
|-------|---|
| NOTES |   |
| 1     | THIS DRAWING IS COPYRIGHT AND MAY NOT BE REPRODUCED WITHOUT THE PERMISSION OF MANN WILLIAMS.                                                                                |
| 2     | ALL DRAWINGS ARE TO BE READ IN CONJUNCTION WITH THE PROJECT SPECIFICATION WITH ALL WORKS CARRIED OUT IN ACCORDANCE WITH THE LATEST BRITISH STANDARDS AND CODES OF PRACTICE. |
| 3     | ANY AMBIGUITIES OR DISCREPANCIES BETWEEN THIS DRAWING AND ANY OTHER INFORMATION GIVEN ELSEWHERE MUST BE REPORTED TO MANN WILLIAMS FOR CLARIFICATION BEFORE WORK PROCEEDS.   |
| 4     | ALL DIMENSIONS TO BE CHECKED ON SITE AND ANY DISCREPANCIES REPORTED TO THE ENGINEER BEFORE ANY WORK COMMENCES.                                                              |
| 5     | ONLY FIGURED OR CALCULATED DIMENSIONS SHOULD BE USED AND NO DRAWINGS, IN ANY FORMAT SHOULD BE SCALED.                                                                       |

|           |                                  |           |                  |                                                            |
|-----------|----------------------------------|-----------|------------------|------------------------------------------------------------|
| REV<br>P1 | DESCRIPTION<br>PRELIMINARY ISSUE | BY<br>DJB | DATE<br>12.02.25 | PROJECT<br><br>St Mary Magdalene's<br>Stockland<br>Bristol |
|-----------|----------------------------------|-----------|------------------|------------------------------------------------------------|

|                              |  |
|------------------------------|--|
| DRAWING TO BE READ IN COLOUR |  |
|------------------------------|--|

|                                          |  |
|------------------------------------------|--|
| TITLE                                    |  |
| General Arrangement<br>Tower Floor Plans |  |
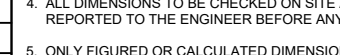
|                                                                                     |  |   |  |
|-------------------------------------------------------------------------------------|--|---|--|
|  |  | <b>MANN WILLIAMS</b><br>CONSULTING CIVIL AND STRUCTURAL ENGINEERS<br>7 OLD KING STREET<br>QUEEN SQUARE<br>BATH BA1 2JW<br>T 01225 464419<br>E bath@mannwilliams.co.uk<br>www.mannwilliams.co.uk |  |
|-------------------------------------------------------------------------------------|--|---|--|

|              |               |              |               |                  |                      |
|--------------|---------------|--------------|---------------|------------------|----------------------|
| DRAWN<br>DJB | CHECKED<br>A1 | SIZE<br>1:50 | SCALE<br>1:50 | DATE<br>Jan 2025 | REV JOB No.<br>10166 |
|--------------|---------------|--------------|---------------|------------------|----------------------|

|                                          |  |  |  |  |  |
|------------------------------------------|--|--|--|--|--|
| SUBMITAL STATUS                          |  |  |  |  |  |
| S2 INFORMATION<br>(NOT FOR CONSTRUCTION) |  |  |  |  |  |

|                       |             |                |           |                   |  |
|-----------------------|-------------|----------------|-----------|-------------------|--|
| ZONE/SYSTEM<br>XX     | LEVEL<br>XX | TYPE<br>DR     | ROLE<br>S | ORIGINATOR<br>MWB |  |
| PROJECT CODE<br>10166 |             | NUMBER<br>1121 |           | REVISION<br>P1    |  |





View  
1:50

01  
DRG

South Elevation



| STATUS CODES FOR DRAWINGS ACCORDANCE WITH BS EN ISO 15926-2:2019 |                                             | NOTES   |  | REV |  | DESCRIPTION       |  | BY  |  | DATE     |  | PROJECT                                     |  | TITLE                                  |  |
|------------------------------------------------------------------|---------------------------------------------|---|--|-----|--|-------------------|--|-----|--|----------|--|---------------------------------------------|--|----------------------------------------|--|
| CODE                                                             | DESCRIPTION                                 | 1. THIS DRAWING IS COPYRIGHT AND MAY NOT BE REPRODUCED WITHOUT THE PERMISSION OF MANN WILLIAMS.                                                                                |  | P1  |  | PRELIMINARY ISSUE |  | ABC |  | DD.MM.YY |  | St Mary Magdalene's<br>Stockland<br>Bristol |  | General Arrangement<br>South Elevation |  |
| SHARED (NON-CONTRACTUAL - NOT FOR CONSTRUCTION)                  |                                             | 2. ALL DRAWINGS ARE TO BE READ IN CONJUNCTION WITH THE PROJECT SPECIFICATION WITH ALL WORKS CARRIED OUT IN ACCORDANCE WITH THE LATEST BRITISH STANDARDS AND CODES OF PRACTICE. |  |     |  |                   |  |     |  |          |  |                                             |  |                                        |  |
| S1                                                               | SUITABLE FOR COORDINATION                   | 3. ANY AMBIGUITIES OR DISCREPANCIES BETWEEN THIS DRAWING AND ANY OTHER INFORMATION GIVEN ELSEWHERE MUST BE REPORTED TO MANN WILLIAMS FOR CLARIFICATION BEFORE WORK PROCEEDS.   |  |     |  |                   |  |     |  |          |  |                                             |  |                                        |  |
| S2                                                               | SUITABLE FOR INFORMATION                    | 4. ALL DIMENSIONS TO BE CHECKED ON SITE AND ANY DISCREPANCIES REPORTED TO THE ENGINEER BEFORE ANY WORK COMMENCES.                                                              |  |     |  |                   |  |     |  |          |  |                                             |  |                                        |  |
| S3                                                               | SUITABLE FOR REVIEW AND COMMENT             | 5. ONLY FIGURED OR CALCULATED DIMENSIONS SHOULD BE USED AND NO DRAWINGS, IN ANY FORMAT SHOULD BE SCALED.                                                                       |  |     |  |                   |  |     |  |          |  |                                             |  |                                        |  |
| S4                                                               | SUITABLE FOR STAGE REVIEW AND AUTHORIZATION |   |  |     |  |                   |  |     |  |          |  |                                             |  |                                        |  |
| S5                                                               | SUITABLE FOR STAGE REVIEW AND ACCEPTANCE    |   |  |     |  |                   |  |     |  |          |  |                                             |  |                                        |  |
| PUBLISHED (CONTRACTUAL)                                          |                                             |   |  |     |  |                   |  |     |  |          |  |                                             |  |                                        |  |
| A1                                                               | STAGE 1 AUTHORIZED (NOT FOR CONSTRUCTION)   |   |  |     |  |                   |  |     |  |          |  |                                             |  |                                        |  |
| A2                                                               | STAGE 2 AUTHORIZED (NOT FOR CONSTRUCTION)   |   |  |     |  |                   |  |     |  |          |  |                                             |  |                                        |  |
| A3                                                               | STAGE 3 AUTHORIZED (NOT FOR CONSTRUCTION)   |   |  |     |  |                   |  |     |  |          |  |                                             |  |                                        |  |
| A4                                                               | STAGE 4 AUTHORIZED (NOT FOR CONSTRUCTION)   |   |  |     |  |                   |  |     |  |          |  |                                             |  |                                        |  |
| A5                                                               | STAGE 5 AUTHORIZED (FINAL DESIGN RECORD)    |   |  |     |  |                   |  |     |  |          |  |                                             |  |                                        |  |


|                                            |         |        |          |            |            |
|--------------------------------------------|---------|--------|----------|------------|------------|
| DRAWN                                      | CHECKED | SIZE   | SCALE    | DATE       | MW JOB NO. |
| DJB                                        | XX      | A1     | 1:50     | Jan 2025   | 10166      |
| S2   INFORMATION<br>(NOT FOR CONSTRUCTION) |         |        |          |            |            |
| ZONE/SYSTEM                                | LEVEL   | TYPE   | ROLE     | ORIGINATOR |            |
| XX                                         | XX      | DR     | S        | MWB        |            |
| PROJECT CODE                               |         | NUMBER | REVISION |            |            |
| 10166                                      |         | 1201   | P1       |            |            |

DRAWING TO BE READ IN COLOUR








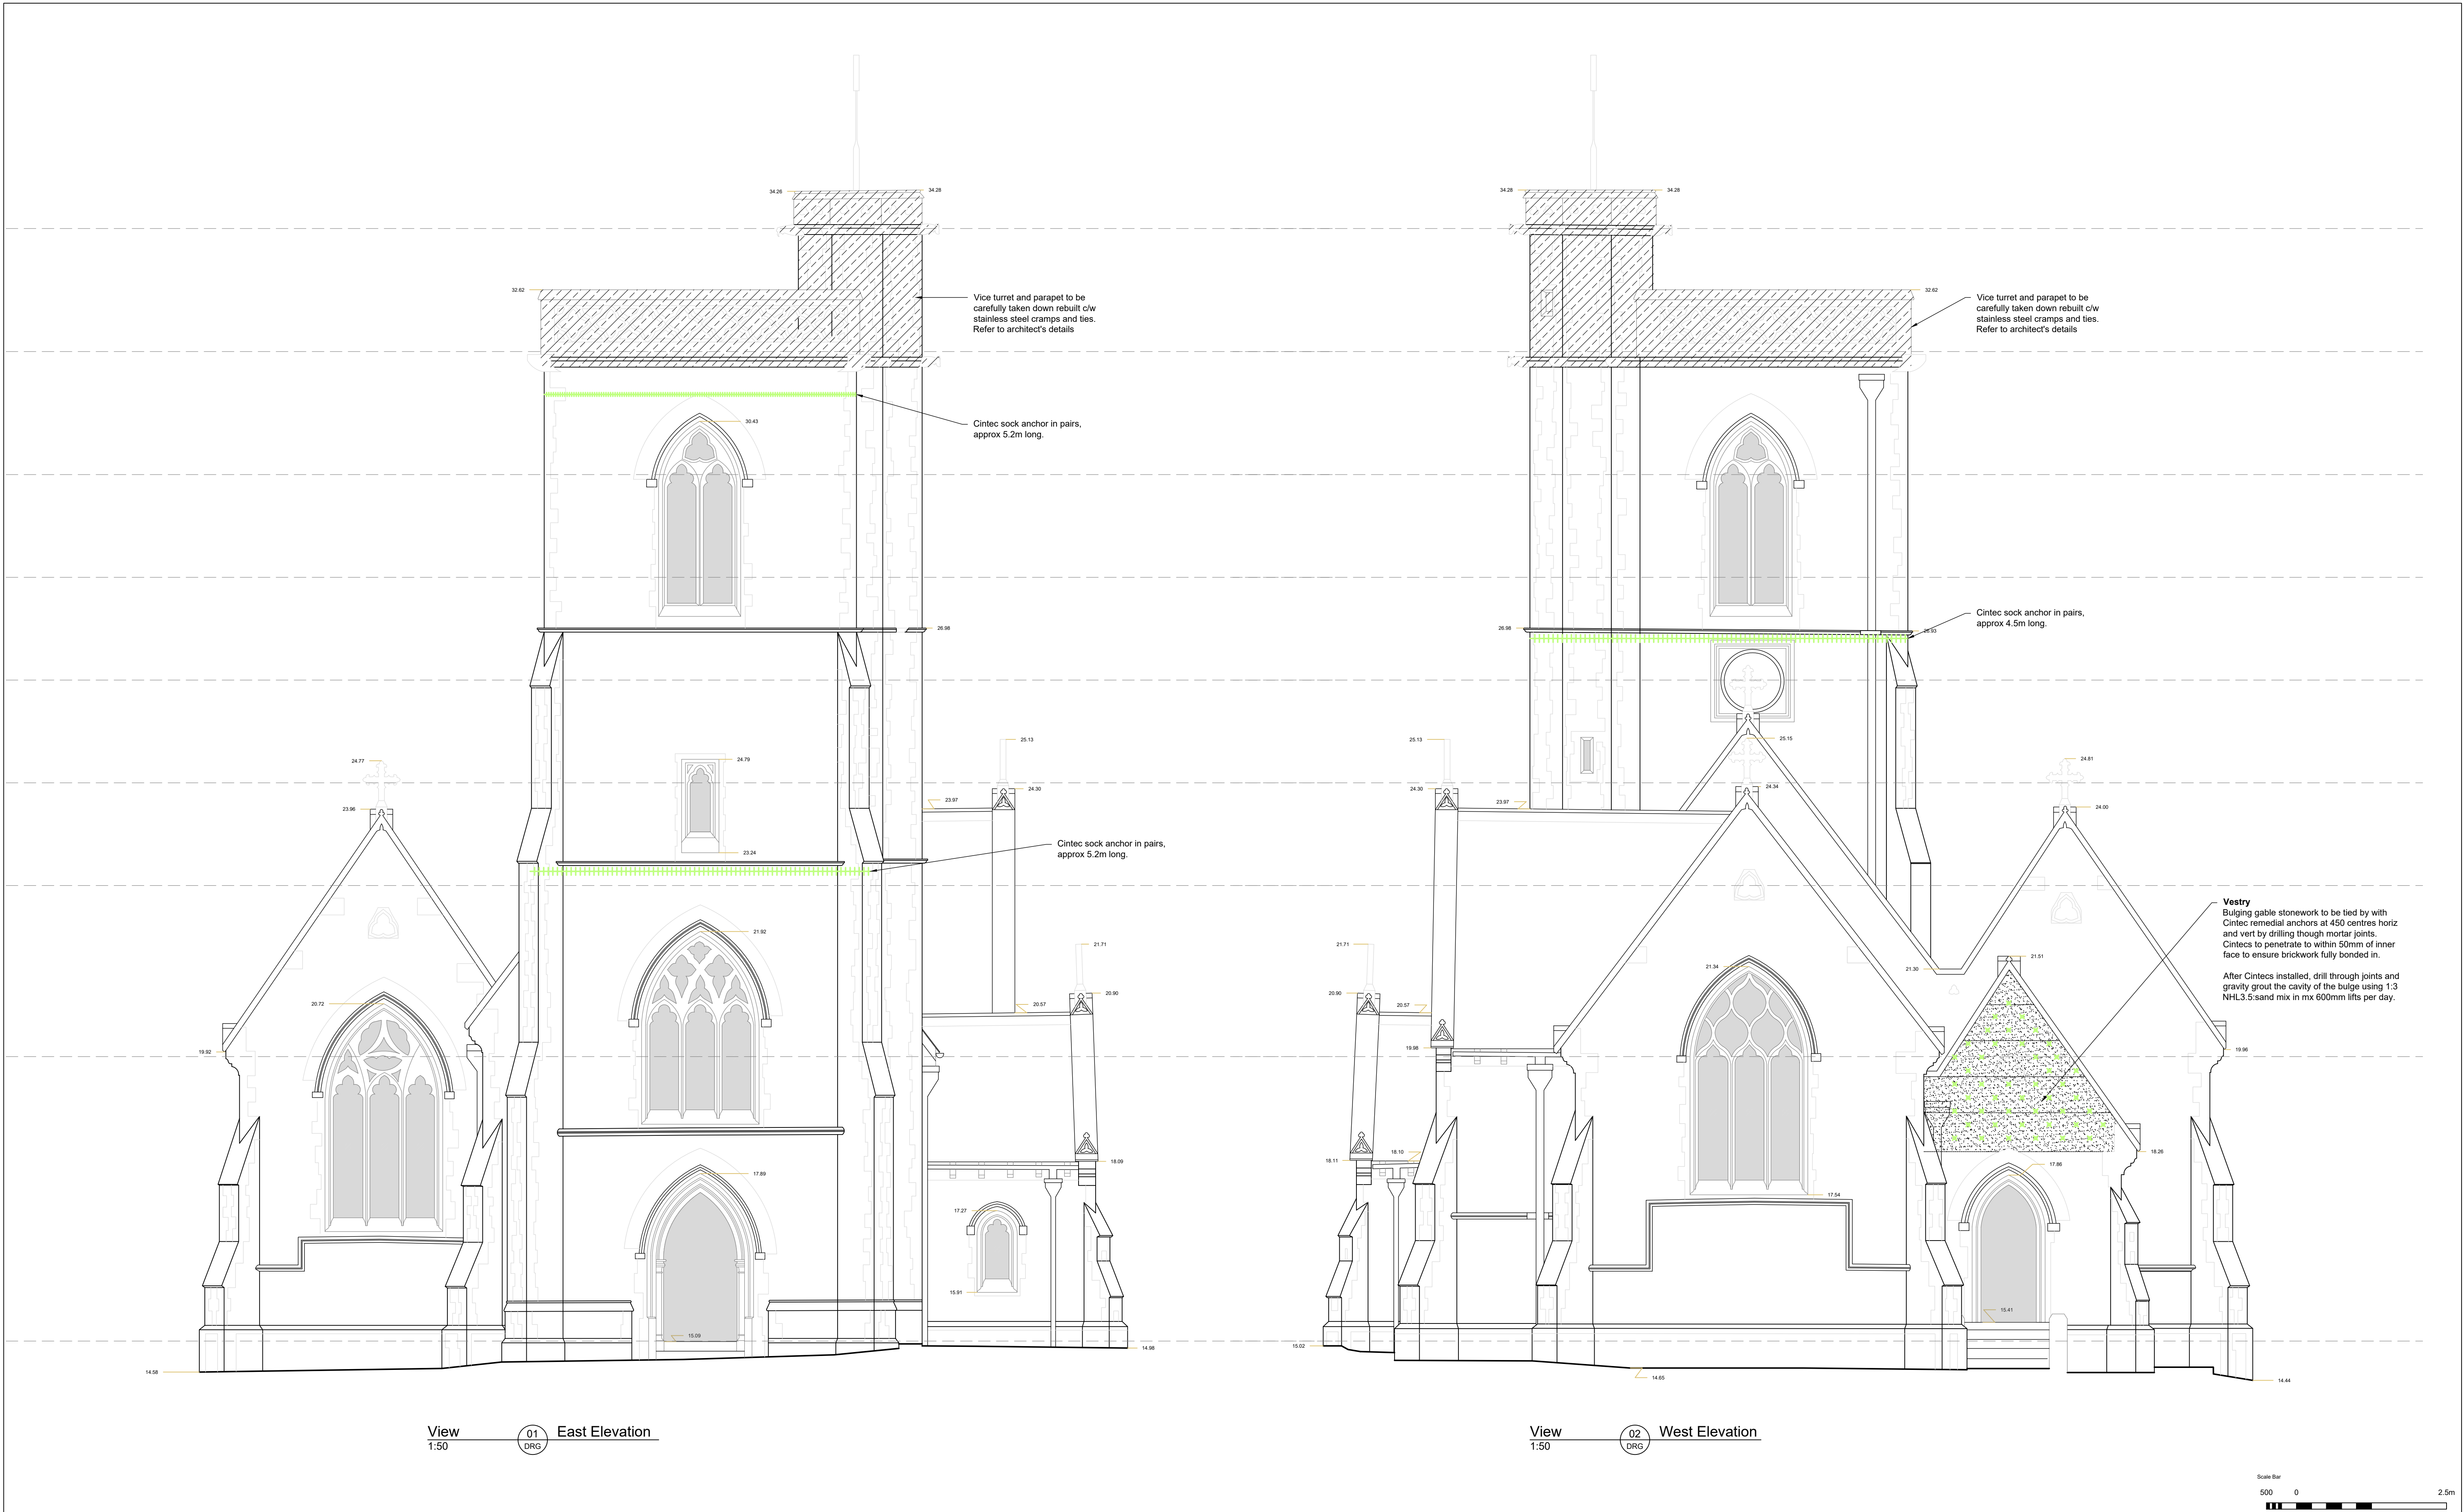


| STATUS CODES FOR DRAWINGS ACCORDANCE WITH BS EN ISO 15926-2:2019   |        | NOTES    |          |                                             |  |  |  |  |  | TITLE |  | <div><div><div><div><div></div><div>MANN WILLIAMS</div><div>CONSULTING CIVIL AND<br/>STRUCTURAL ENGINEERS</div></div><div><div>7 OLD KING STREET<br/>QUEEN SQUARE<br/>BATH BA1 2JW</div><div>T 01225 464419<br/>E bath@mannwilliams.co.uk<br/>W www.mannwilliams.co.uk</div></div></div><div><div>Drawn</div><div>Checked</div><div>Size</div><div>Scale</div><div>Date</div><div>MW Job No</div></div><div><div>DJB</div><div>XX</div><div>A1</div><div>1:50</div><div>Jan 2025</div><div>10166</div></div><div><div>S2   INFORMATION</div><div>(NOT FOR CONSTRUCTION)</div></div><div><table><tr><th>Zone/System</th><th>Level</th><th>Type</th><th>Role</th><th>Originator</th></tr><tr><td>XX</td><td>XX</td><td>DR</td><td>S</td><td>MWB</td></tr><tr><th>Project Code</th><th>Number</th><th colspan="3">Revision</th></tr><tr><td>10166</td><td>1203</td><td colspan="3">P1</td></tr></table></div></div></div> |  | Zone/System | Level | Type | Role | Originator | XX | XX | DR | S | MWB | Project Code | Number | Revision |  |  | 10166 | 1203 | P1 |  |  |
|---|--------|----------|----------|---------------------------------------------|--|--|--|--|--|-------|--|---|--|-------------|-------|------|------|------------|----|----|----|---|-----|--------------|--------|----------|--|--|-------|------|----|--|--|
| Zone/System   | Level  | Type     | Role     | Originator                                  |  |  
| XX   | XX     | DR       | S        | MWB                                         |  |  
| Project Code   | Number | Revision |          |                                             
| 10166   | 1203   | P1       |          |                                             
| DESCRIPTION   |        | BY       | DATE     | PROJECT                                     |  |  
| PRELIMINARY ISSUE   |        | ABC      | DD.MM.YY | St Mary Magdalene's<br>Stockland<br>Bristol |  |  
| 1 THIS DRAWING IS COPYRIGHT AND MAY NOT BE REPRODUCED WITHOUT THE PERMISSION OF MANN WILLIAMS.                                                                                |        |          
| 2 ALL DRAWINGS ARE TO BE READ IN CONJUNCTION WITH THE PROJECT SPECIFICATION WITH ALL WORKS CARRIED OUT IN ACCORDANCE WITH THE LATEST BRITISH STANDARDS AND CODES OF PRACTICE. |        |          
| 3 ANY AMBIGUITIES OR DISCREPANCIES BETWEEN THIS DRAWING AND ANY OTHER INFORMATION GIVEN ELSEWHERE MUST BE REPORTED TO MANN WILLIAMS FOR CLARIFICATION BEFORE WORK PROCEEDS.   |        |          
| 4 ALL DIMENSIONS TO BE CHECKED ON SITE AND ANY DISCREPANCIES REPORTED TO THE ENGINEER BEFORE ANY WORK COMMENCES.                                                              |        |          
| 5. ONLY FIGURED OR CALCULATED DIMENSIONS SHOULD BE USED AND NO DRAWINGS, IN ANY FORMAT SHOULD BE SCALED.                                                                      |        |          
| DRAWING TO BE READ IN COLOUR   |        |          




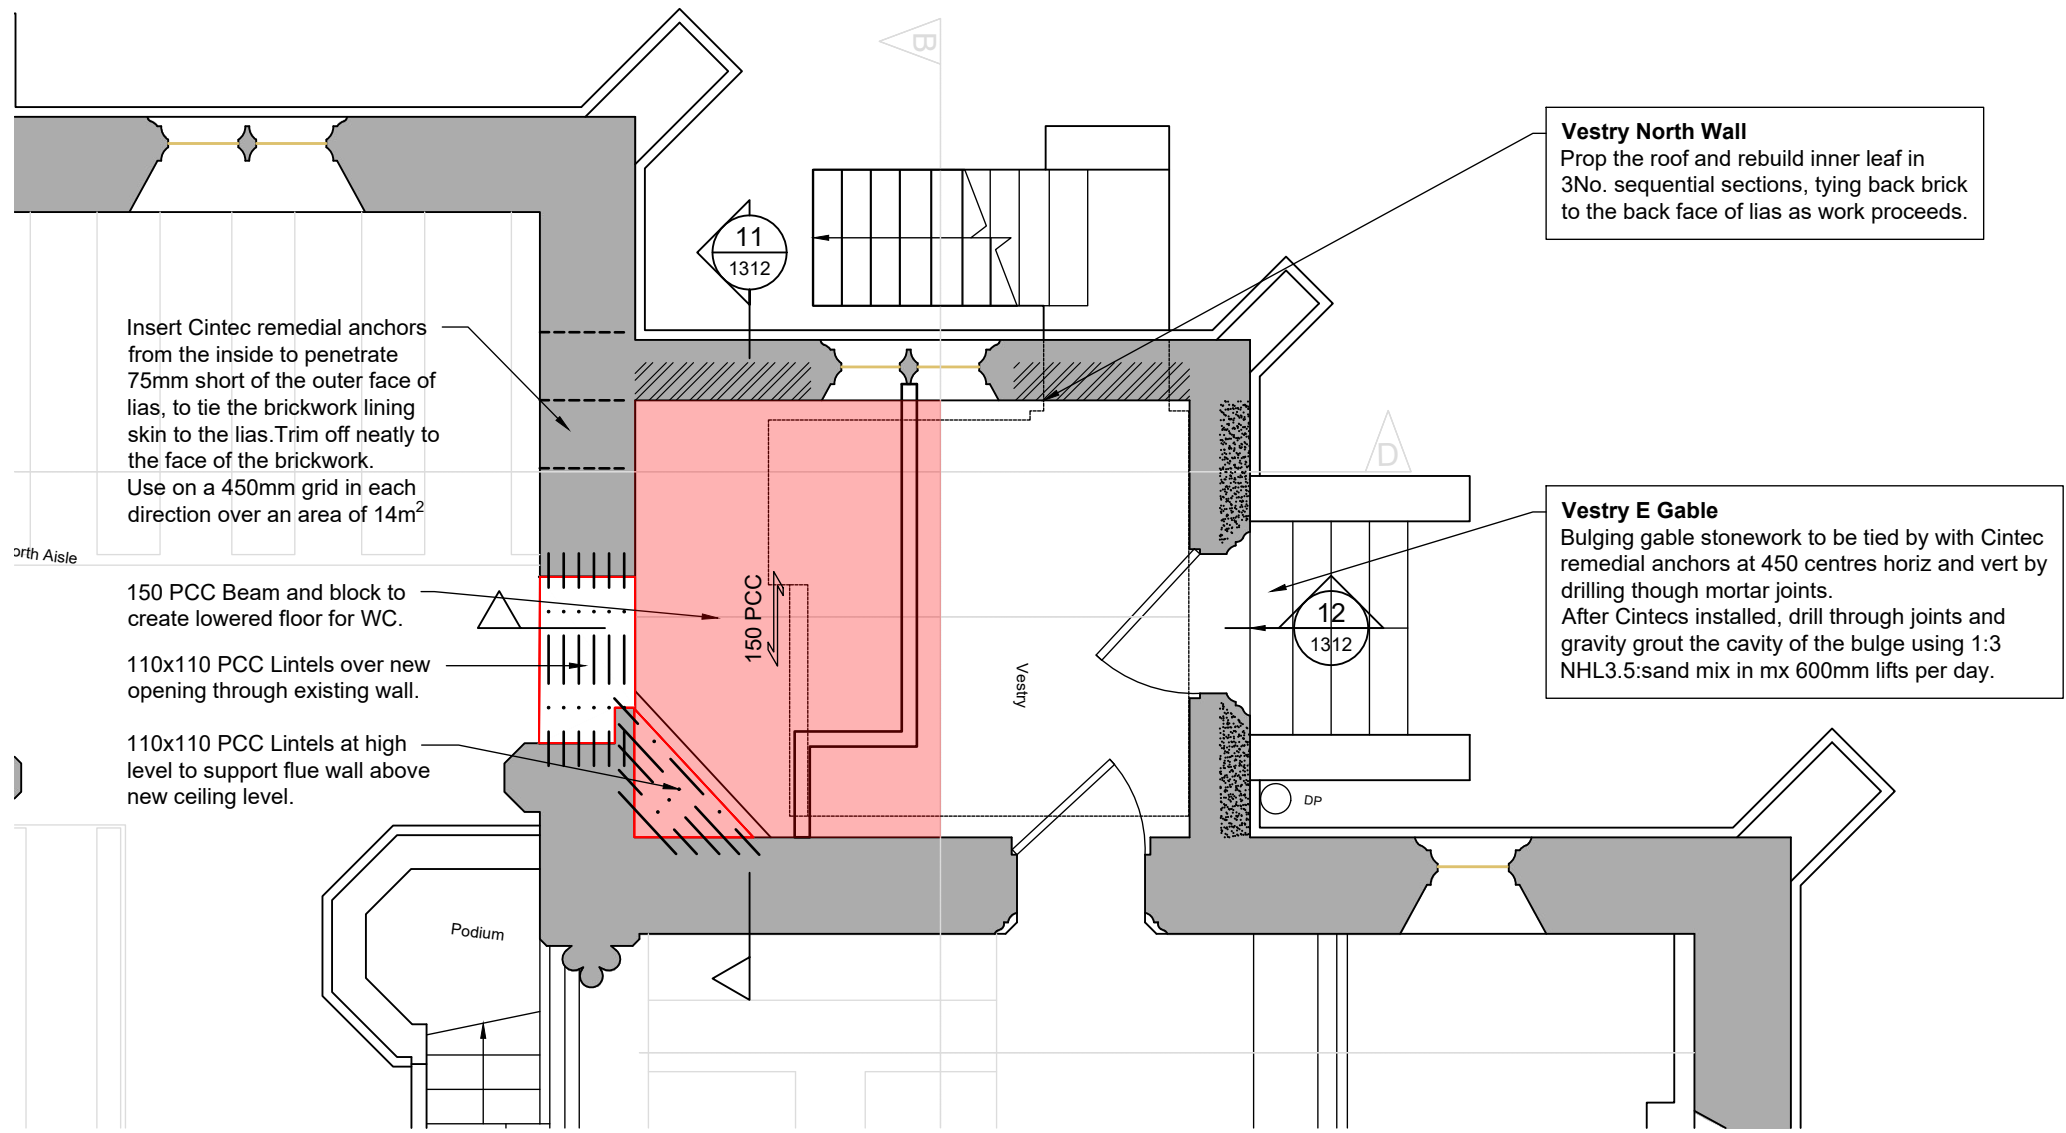

Part Plan 01 Vestry  
1:50

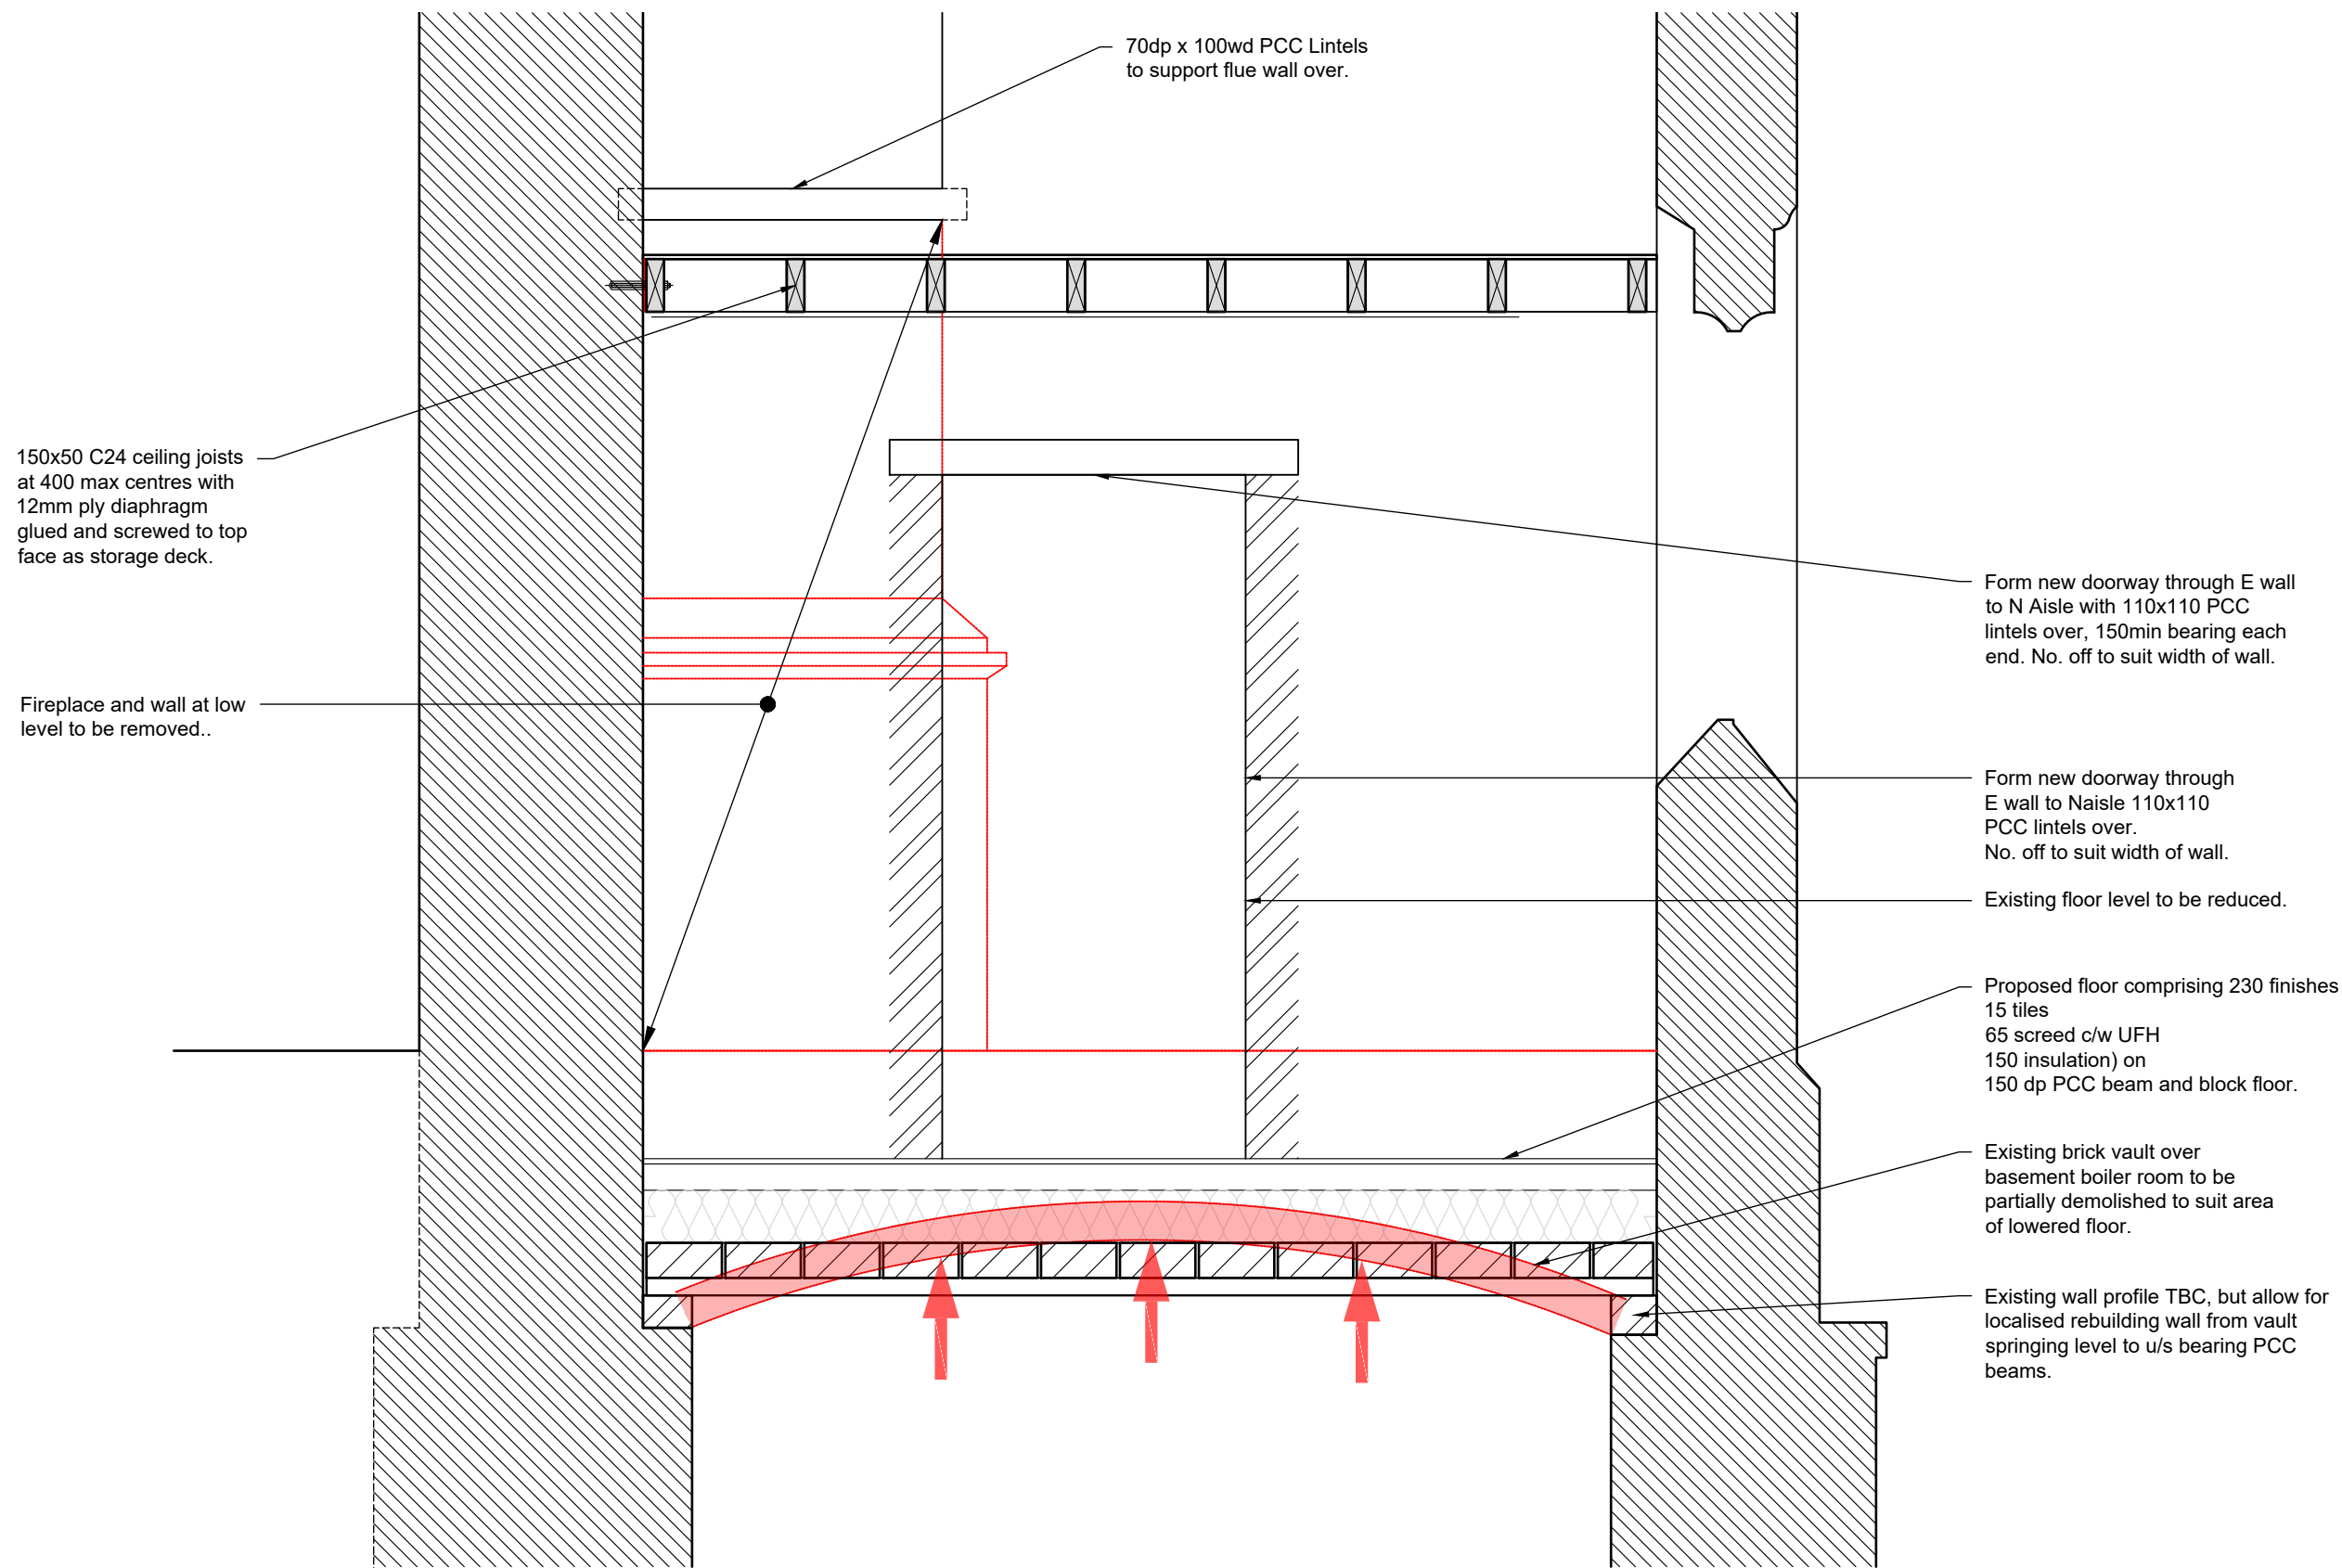

Section 11  
1:20

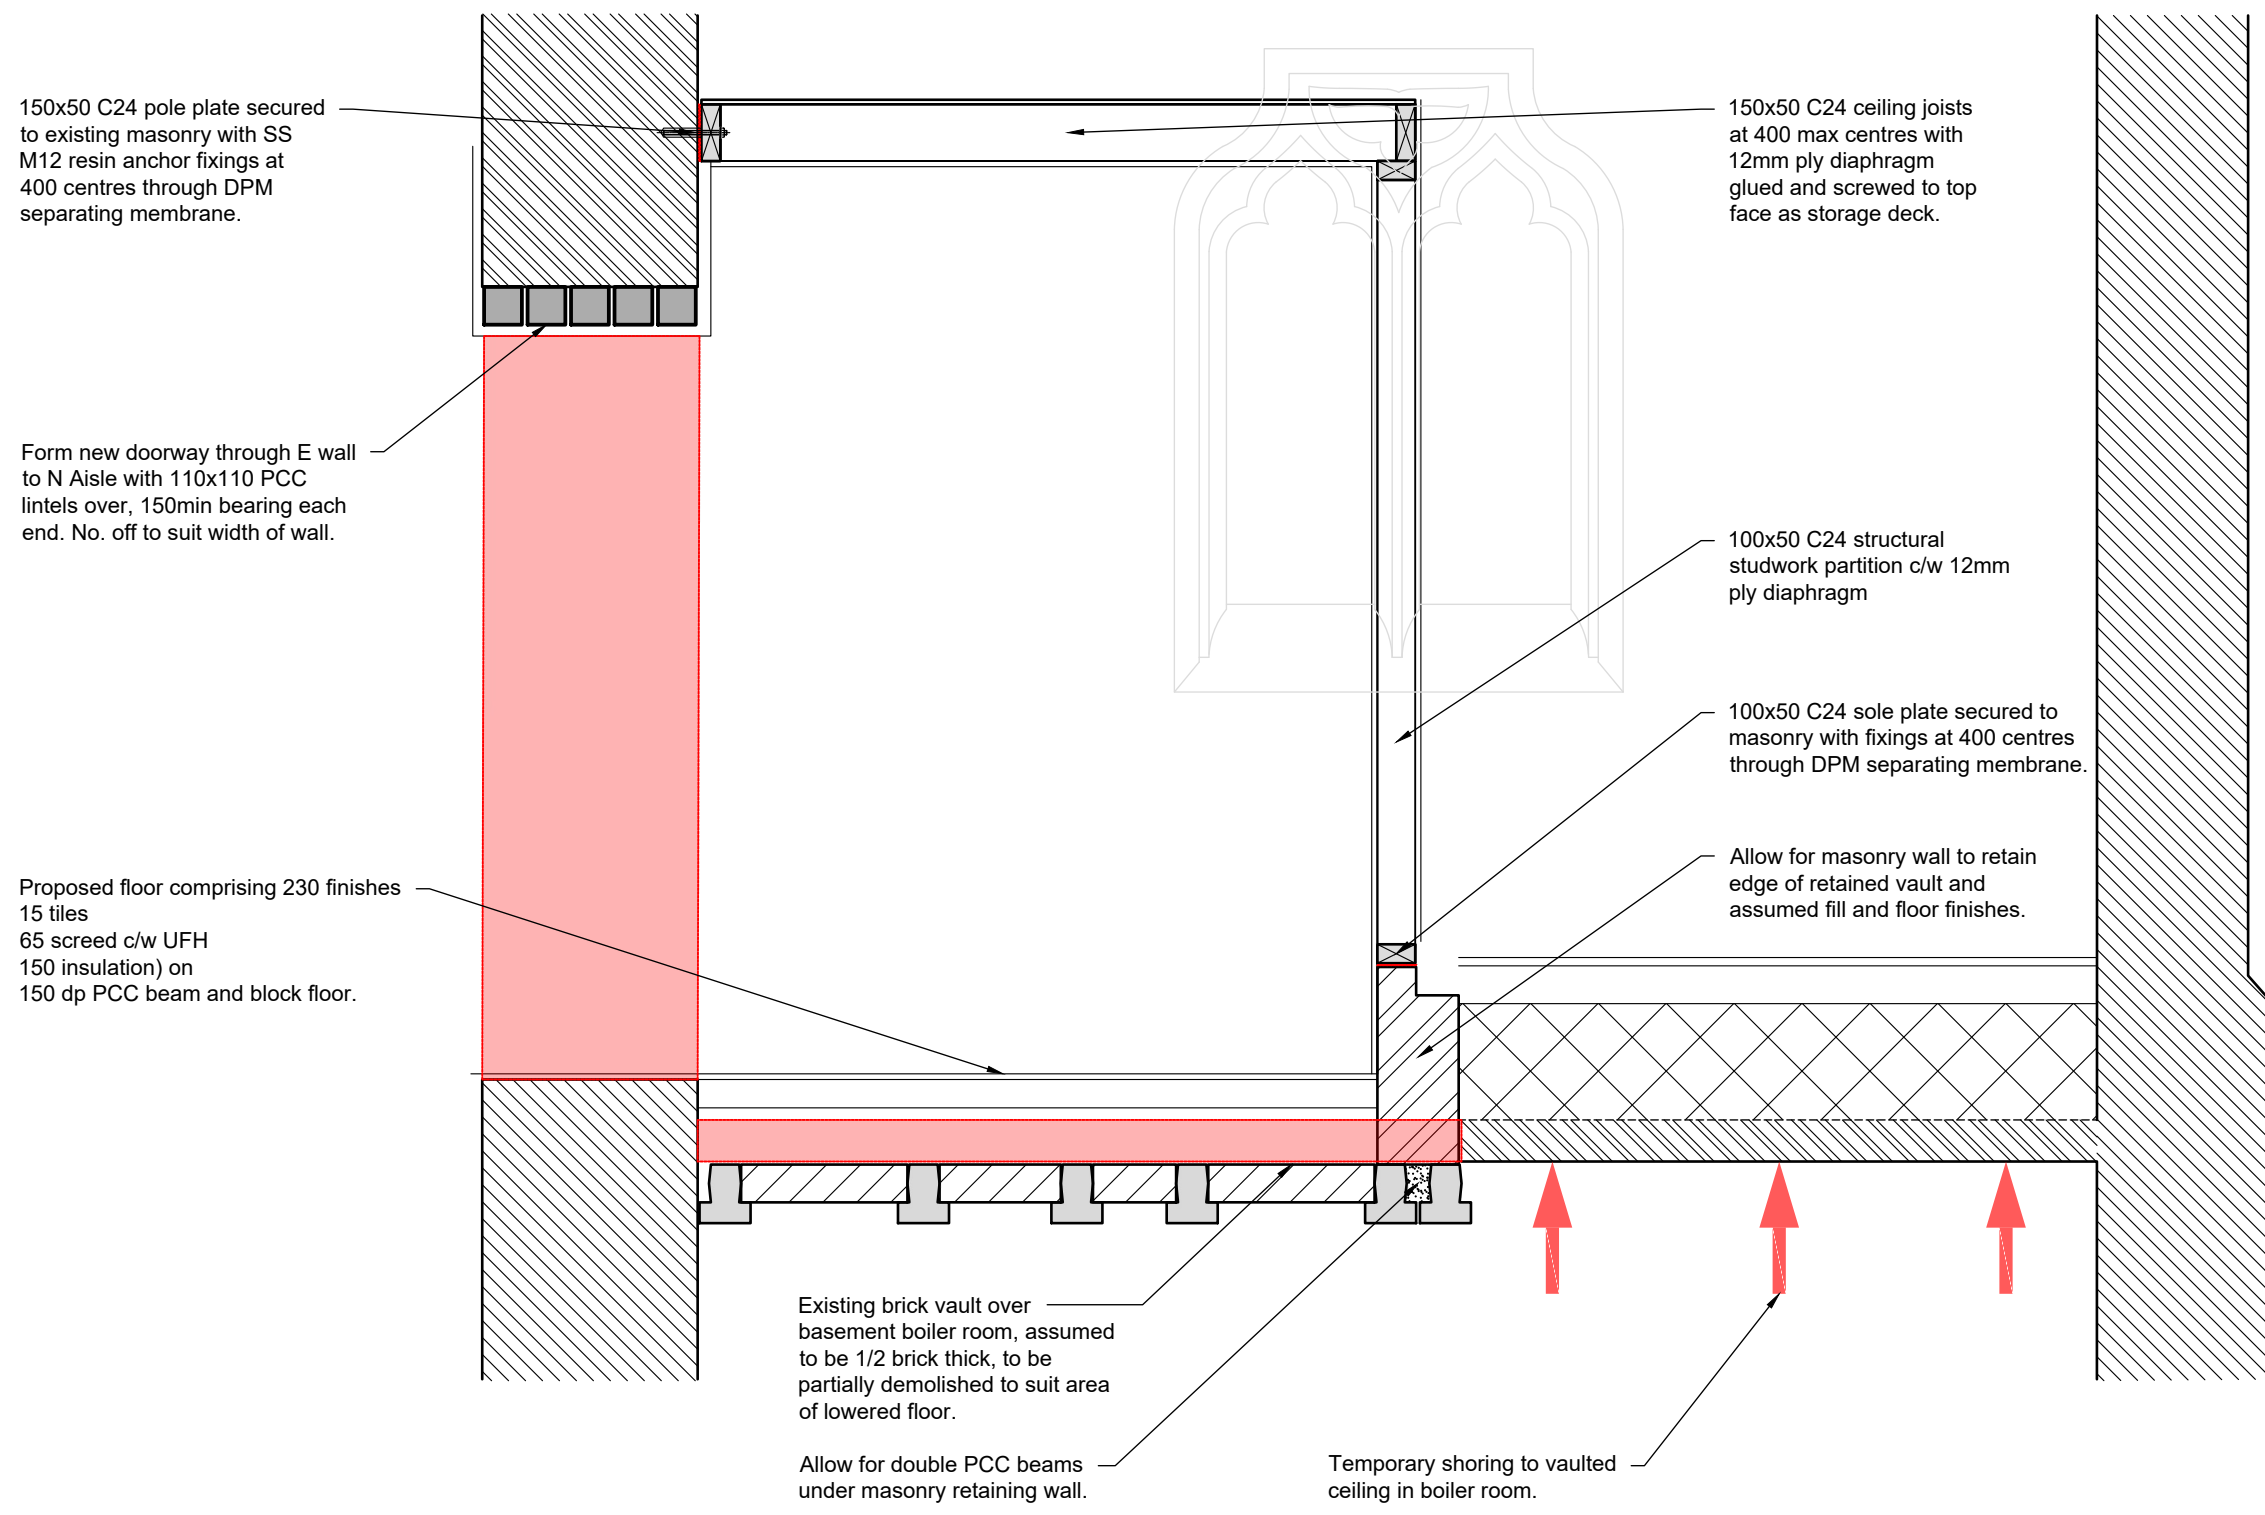

Section 12  
1:20



| |
|---|
| STATUS CODES FOR DRAWINGS ACCORDANCE WITH BS EN ISO 15926-2:2019 |  | NOTES | |
|---|

Project:



7 OLD KING STREET  
BATH BA1 2JW  
T 01225 464419  
E [bath@mannwilliams.co.uk](mailto:bath@mannwilliams.co.uk)

Sheet No.

01-01

|   |    |
|---|----|
| D | 13 |
| M | 02 |
| Y | 25 |

[illegible]

| Distribution                                                      |                 | No. of Copies   |          |                 |                 |  |  |  |  |
|-------------------------------------------------------------------|-----------------|-----------------|----------|-----------------|-----------------|--|--|--|--|
| Company                                                           | F.A.O.          | X = Issue Sheet | D = Disk | Ep = EMAIL(PDF) | Ed = eMail(DWG) |  |  |  |  |
| Chantrey Conservation Architects                                  | Marcus Chantrey | Ep              |          |                 |                 |  |  |  |  |
| Heritage and Community                                            | John McVerry    | Ep              |          |                 |                 |  |  |  |  |
| NT Surveying                                                      | Nick Tarrier    | Ep              |          |                 |                 |  |  |  |  |
|                                                                   | Rosie Best      | Ep              |          |                 |                 |  |  |  |  |
| Max Fordham                                                       | B Ashby         | Ep              |          |                 |                 |  |  |  |  |
|                                                                   | Thomas Wright   | Ep              |          |                 |                 |  |  |  |  |
|                                                                   |                 |                 |          |                 |                 |  |  |  |  |
| C= Construction T=Tender P=Preliminary<br>FD = Final Design Issue | Issue Status    | P               |          |                 |                 |  |  |  |  |
|                                                                   | Issue By        | DB              |          |                 |                 |  |  |  |  |