


Proposed North Elevation

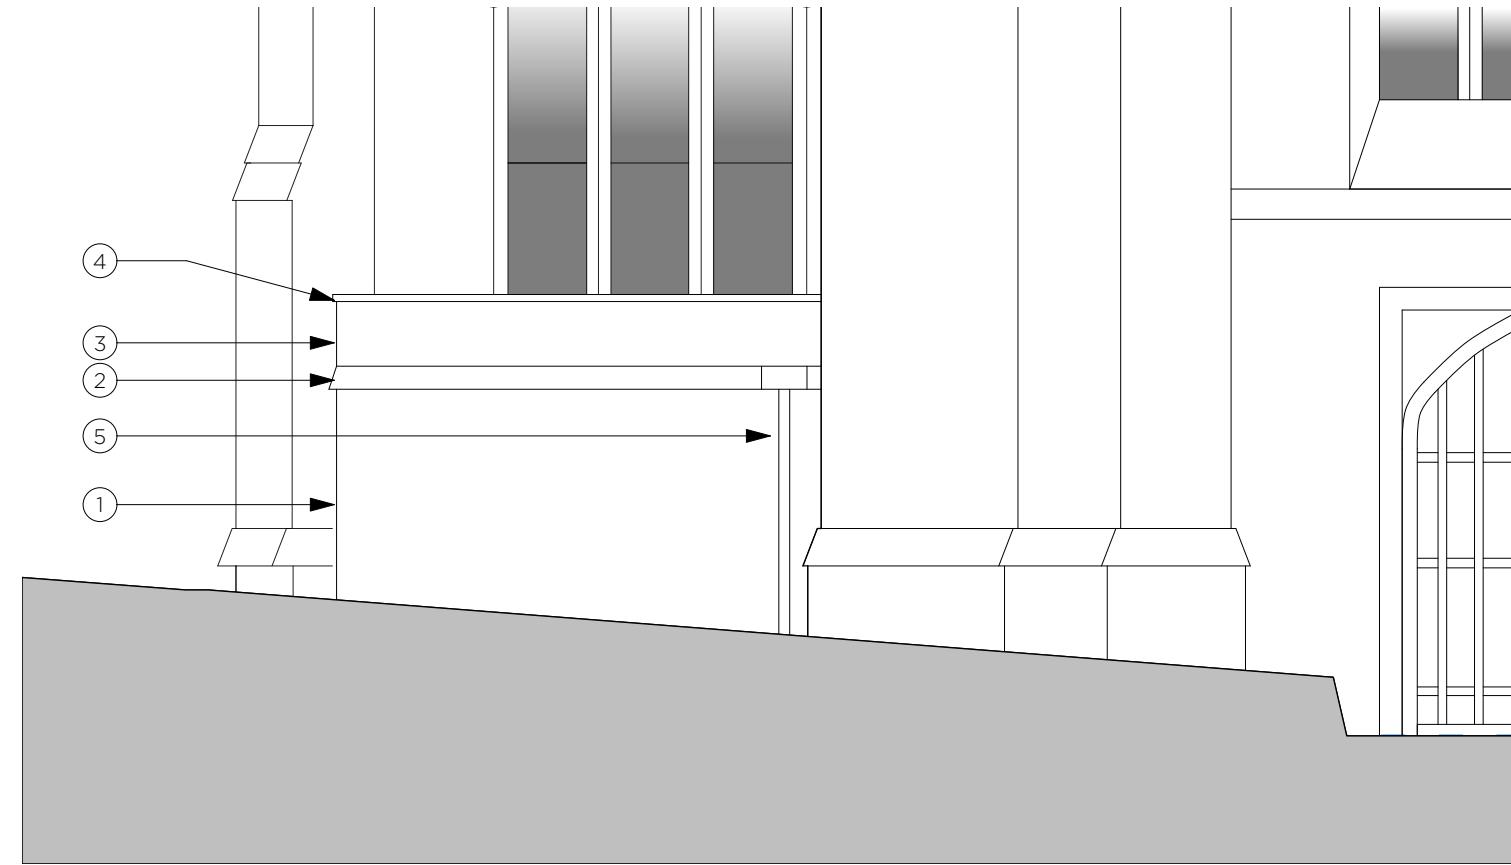

Proposed West Elevation

Key to Materials

1. Coursed rubble stone
2. Ashlar String course- to follow profile of existing string course
3. Ashlar Parapet
4. Ashlar coping, once weathered inwards
5. Terne Coated Stainless Steel rainwater goods
6. Grey PPC thermally broken aluminium 'heritage' double glazed windows (frame detail tbc)

AMENDMENT:

DATE

Status	Faculty			
Job no / drawing no	Job title			
571-L-03	St Julians, Wellow			
Drawing title				
Proposed Elevations - Materiality				
Date	Sheet	Scale	Drawn by	Checked by
12-02-20	A3	1:100 1:50	MS	JH
All dimensions to be checked on site. Print Drawing in colour. Refer to CDM Sheet XXX/CDM				


hetreed ross architects

hra

www.hetreedross.com 01225 755867

Do not scale

0 0.5 1 1.5 2
1:50 METRES

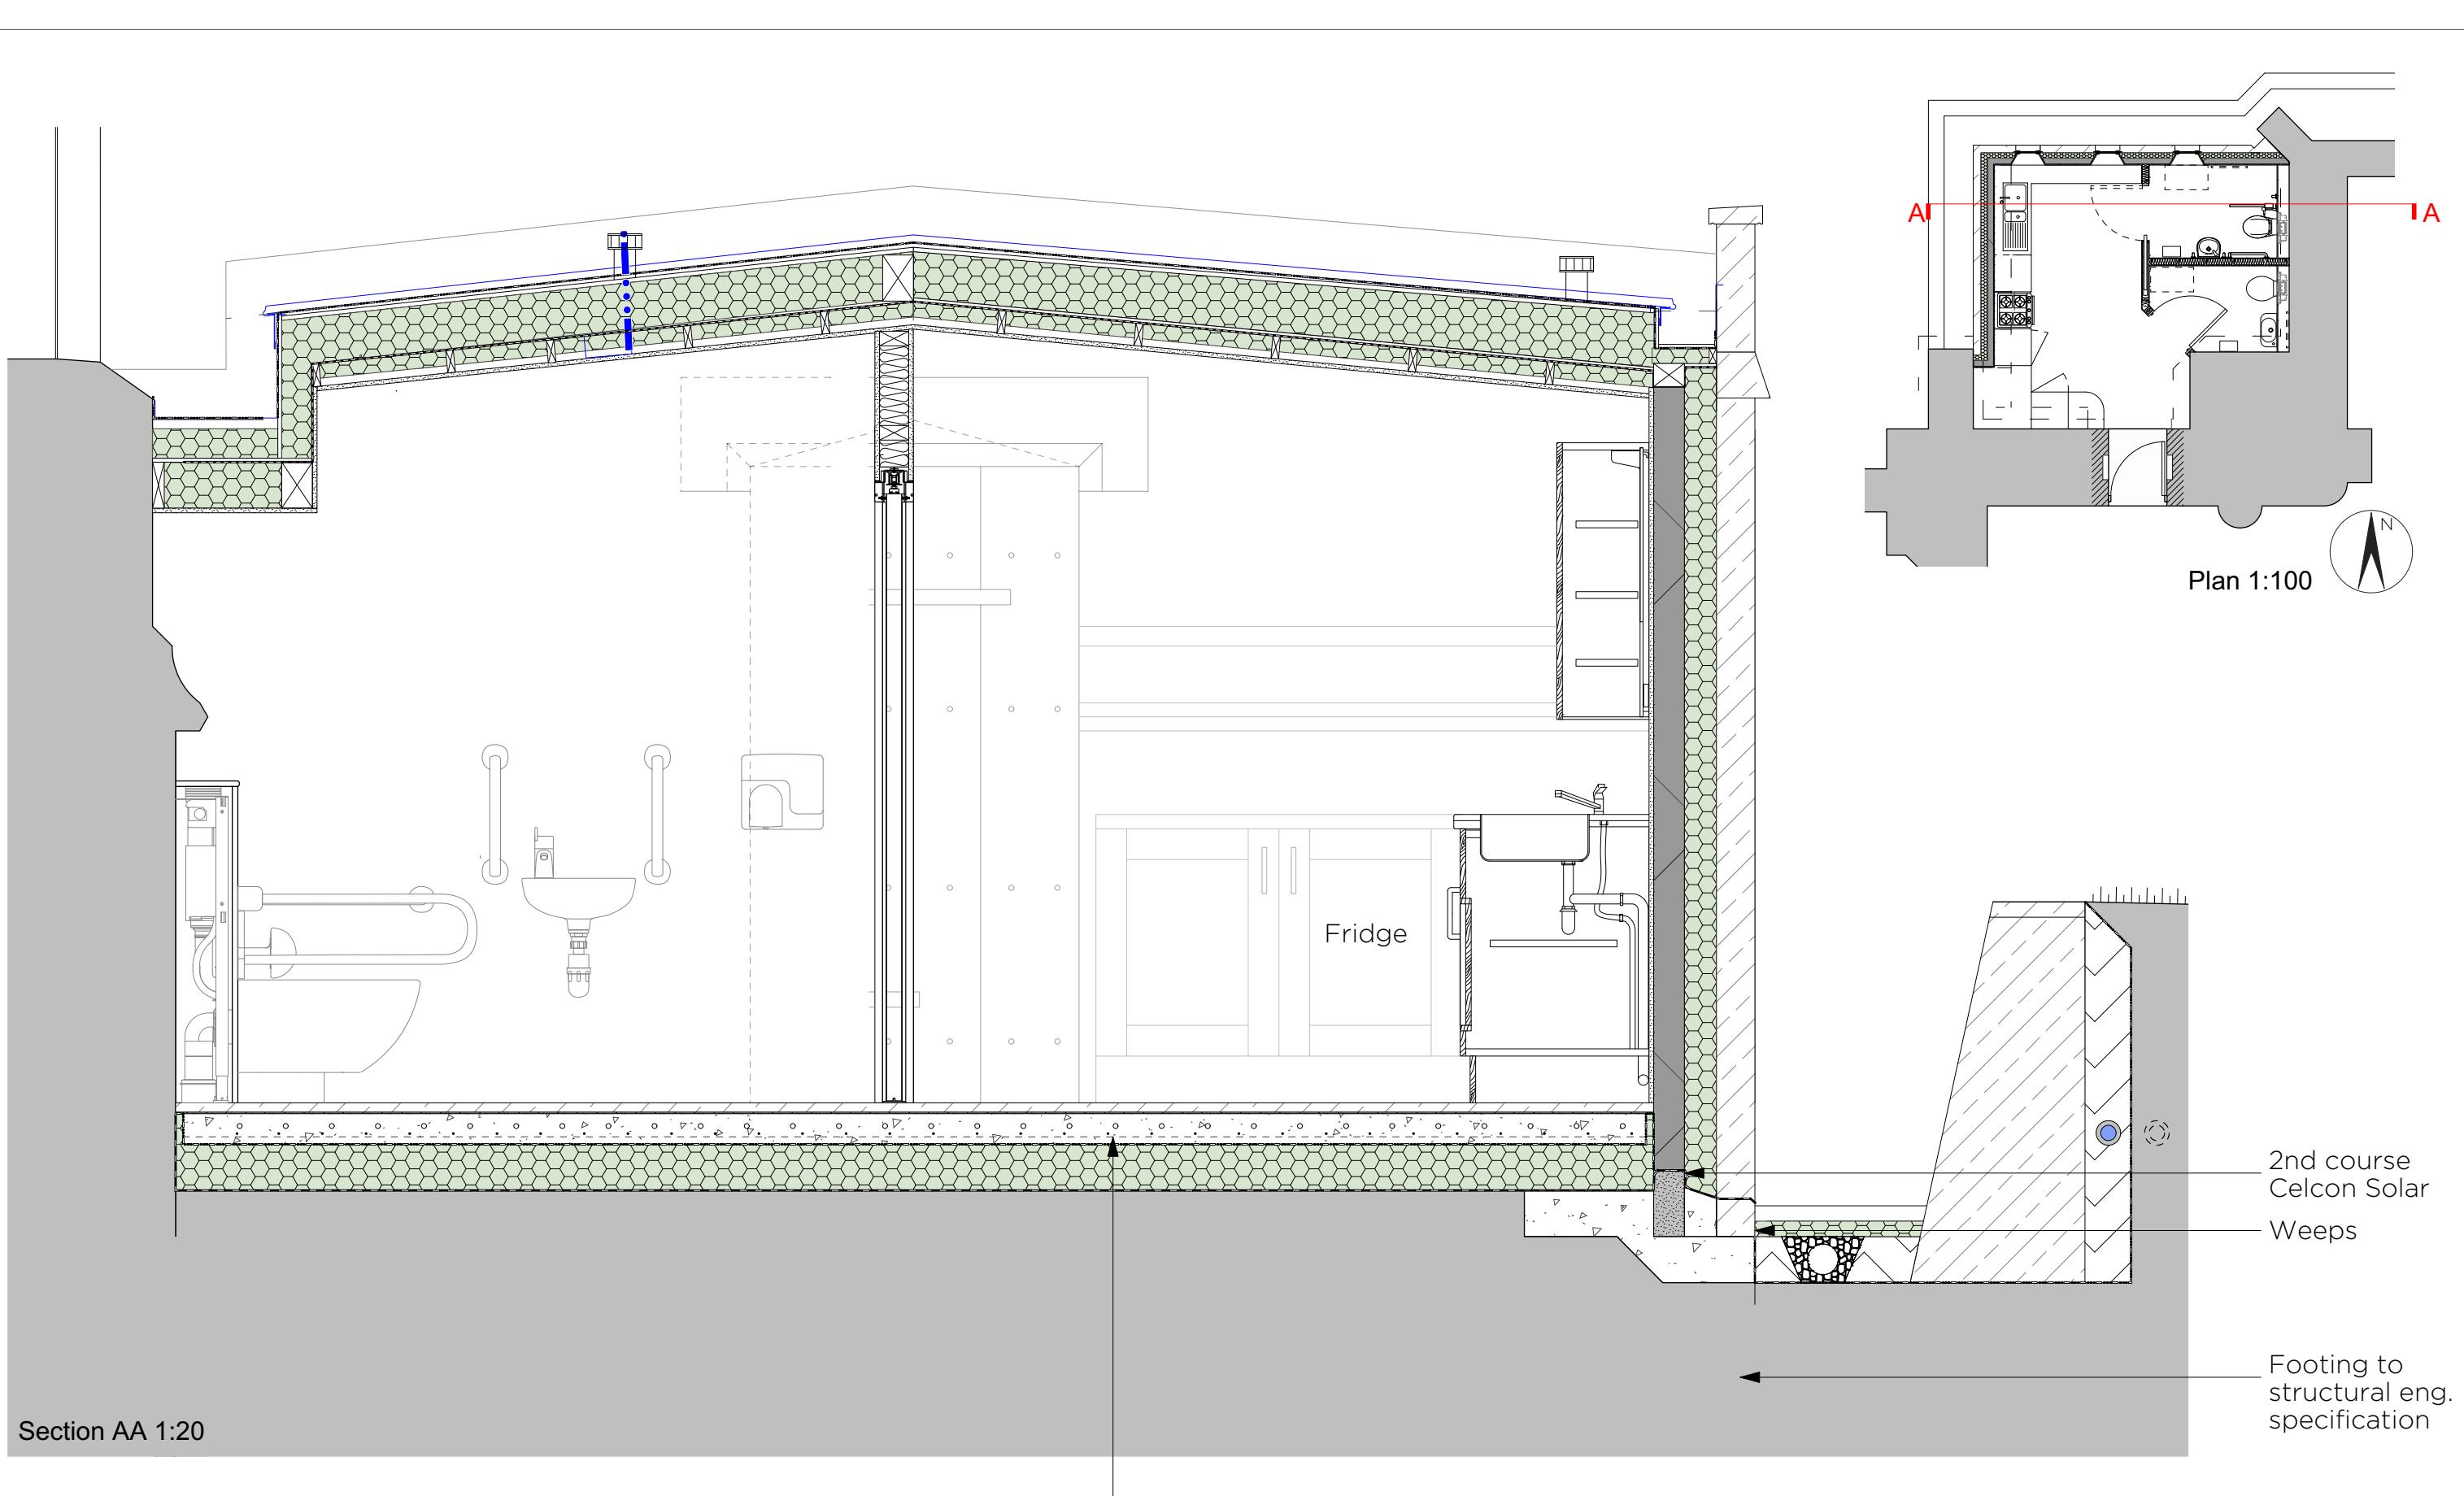


Underfloor heating
within slab on A142 mesh



AMENDMENT:

DATE


Status	Faculty
Job no / drawing no	Job title
571-L-04	
St Julians, Wellow	
Drawing title	
Proposed Section AA	
Date	Sheet
12-02-20	A3
Scale	Drawn by
1:100	MS
Checked by	JH
All dimensions to be checked on site. Print Drawing in colour. Refer to CDM Sheet XXX/CDM	
www.hetreedross.com 01225 755867	
Do not scale	

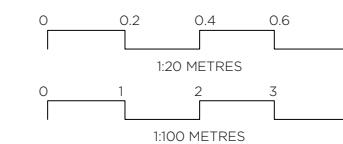

In situ RC lintel
to S.E details

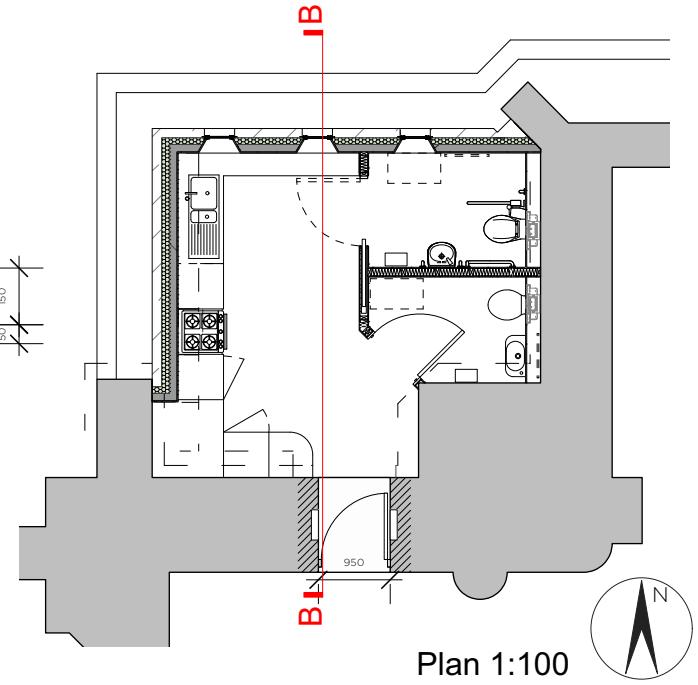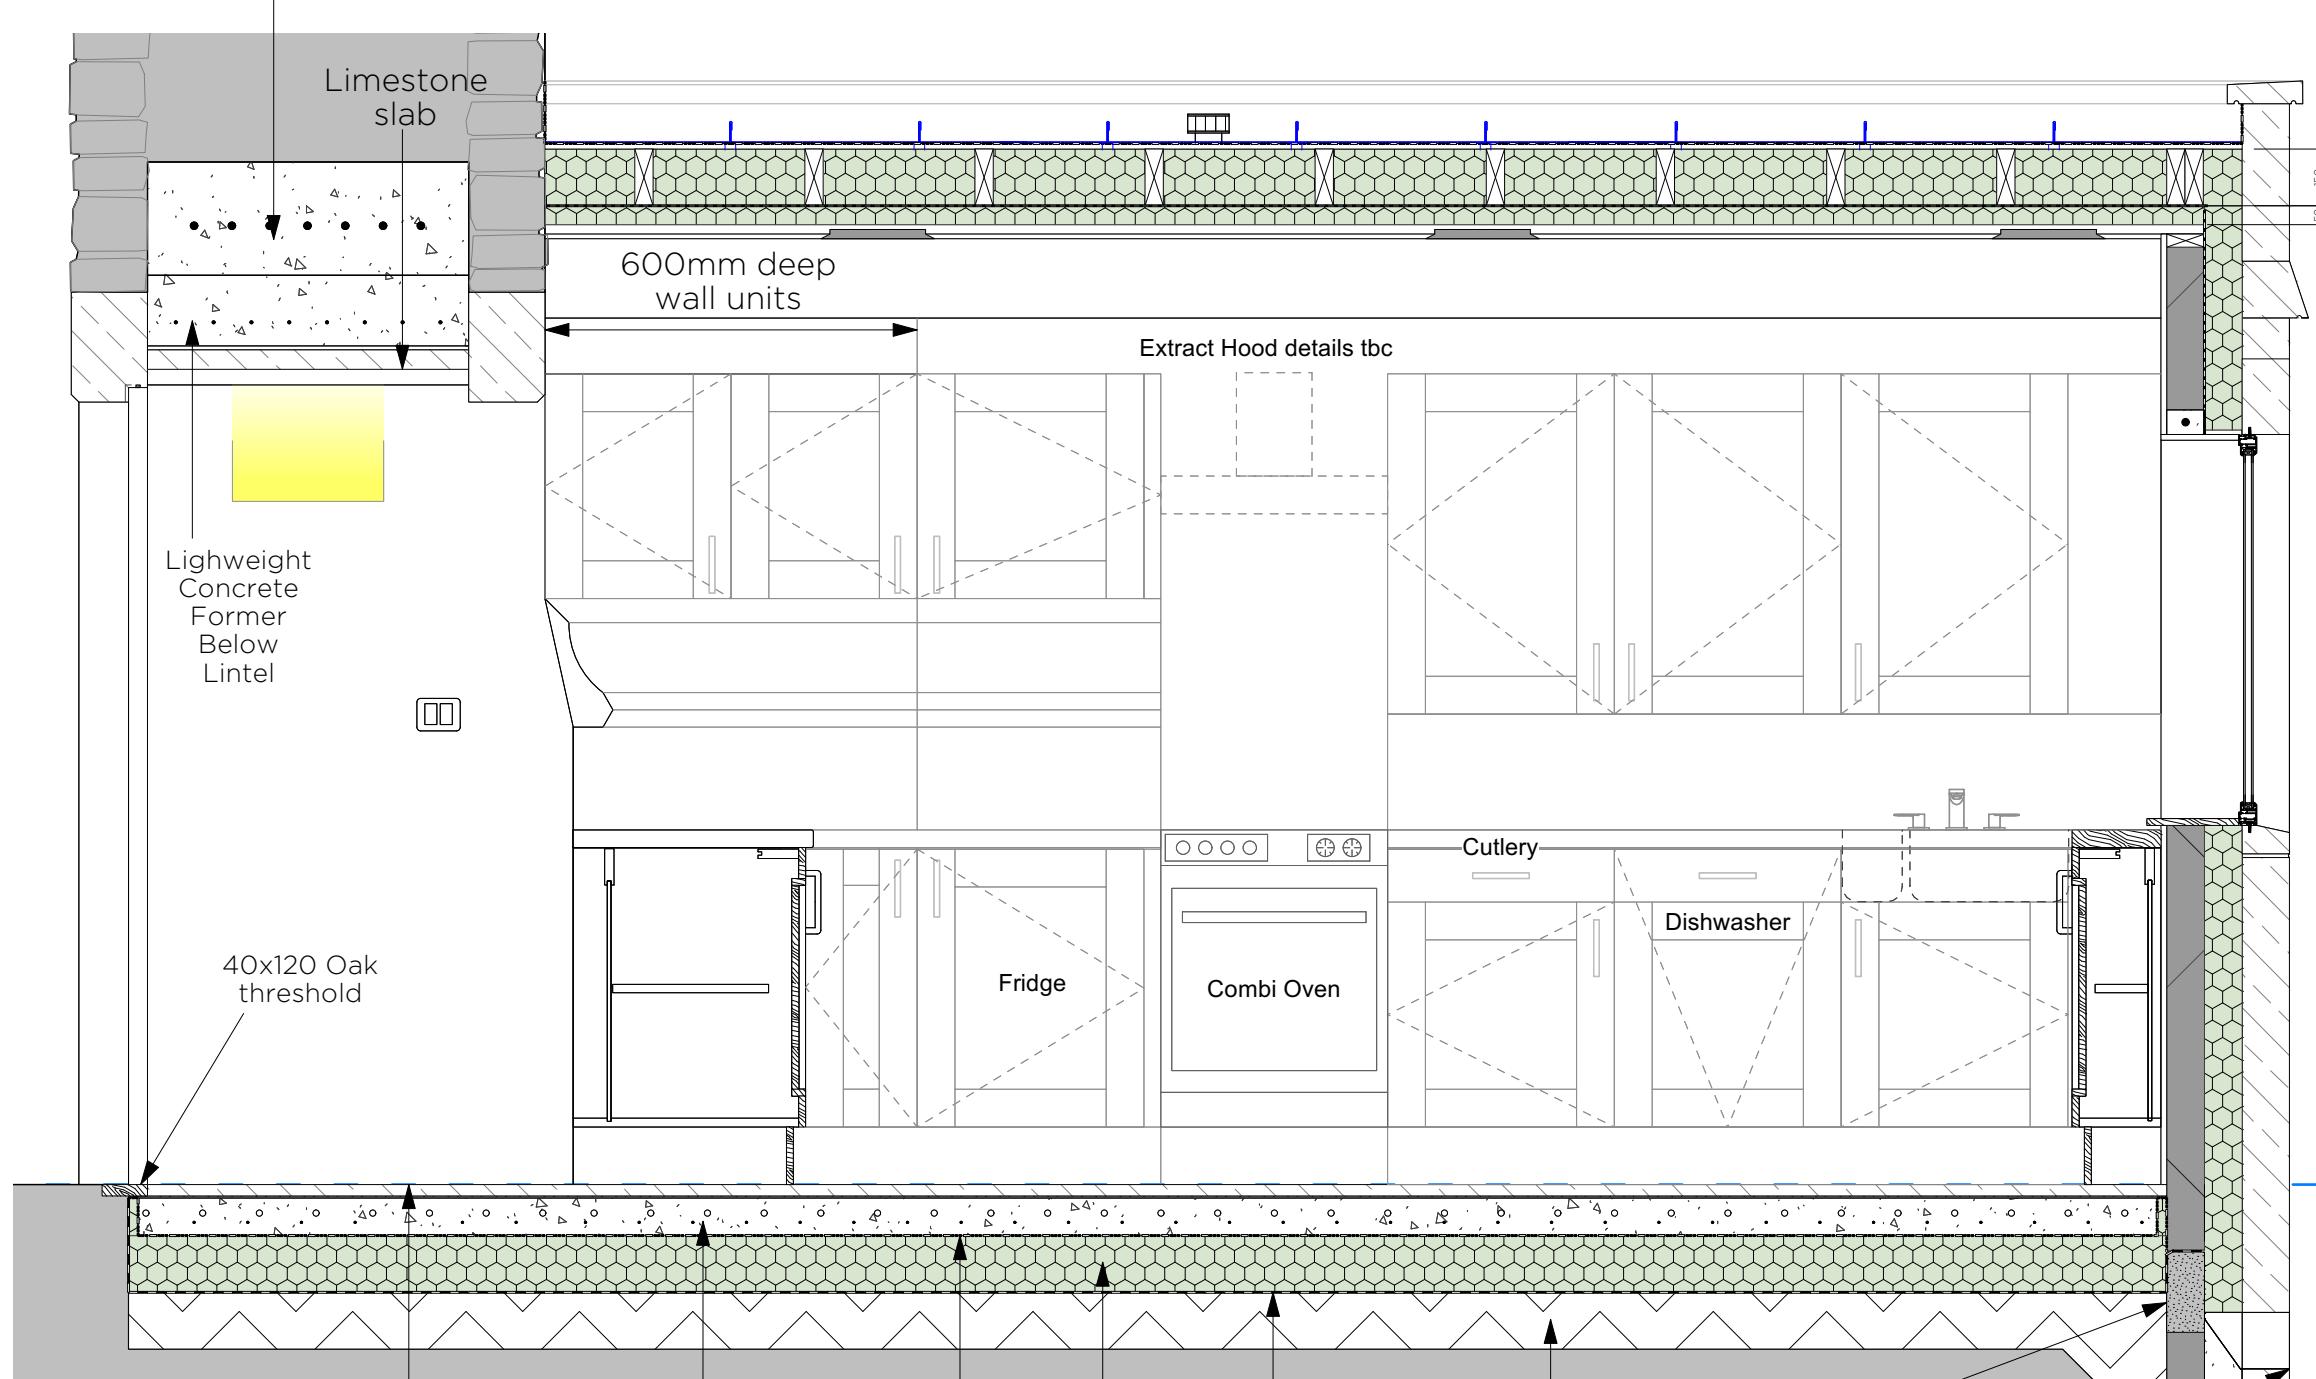

Insulated water main and
electric sub-main from
vestry

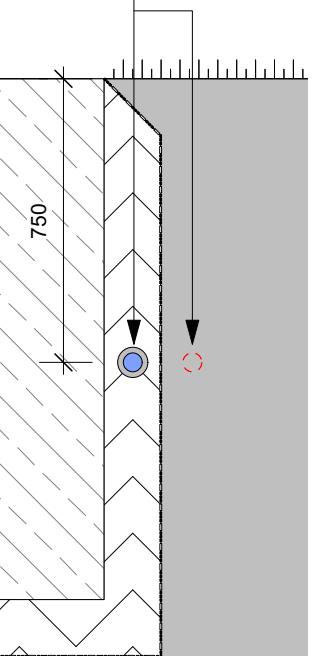

Section BB 1:20

100mm screeded
slab with underfloor
heating pipes on
A142 mesh


VCL 250

150mm
PIR

Min. 50mm
gravel/sand
blinding
(tbc after excavation)

Celcon
solar to
line with
floor
insulation

Weeps to
perps at
450
centres

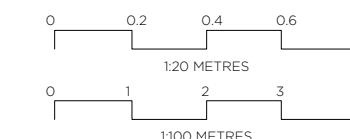


AMENDMENT:


Status	Faculty			
Job no / drawing no	Job title			
571-L-05	St Julians, Wellow			
Drawing title				
Proposed Section BB				
Date	Sheet	Scale	Drawn by	Checked by
12-02-20	A3	1:100 1:20	MS	JH

hetreed ross architects
hra
www.hetreedross.com 01225 755867
Do not scale


All dimensions to be checked on site. Print Drawing in colour. Refer to CDM Sheet XXX/CDM

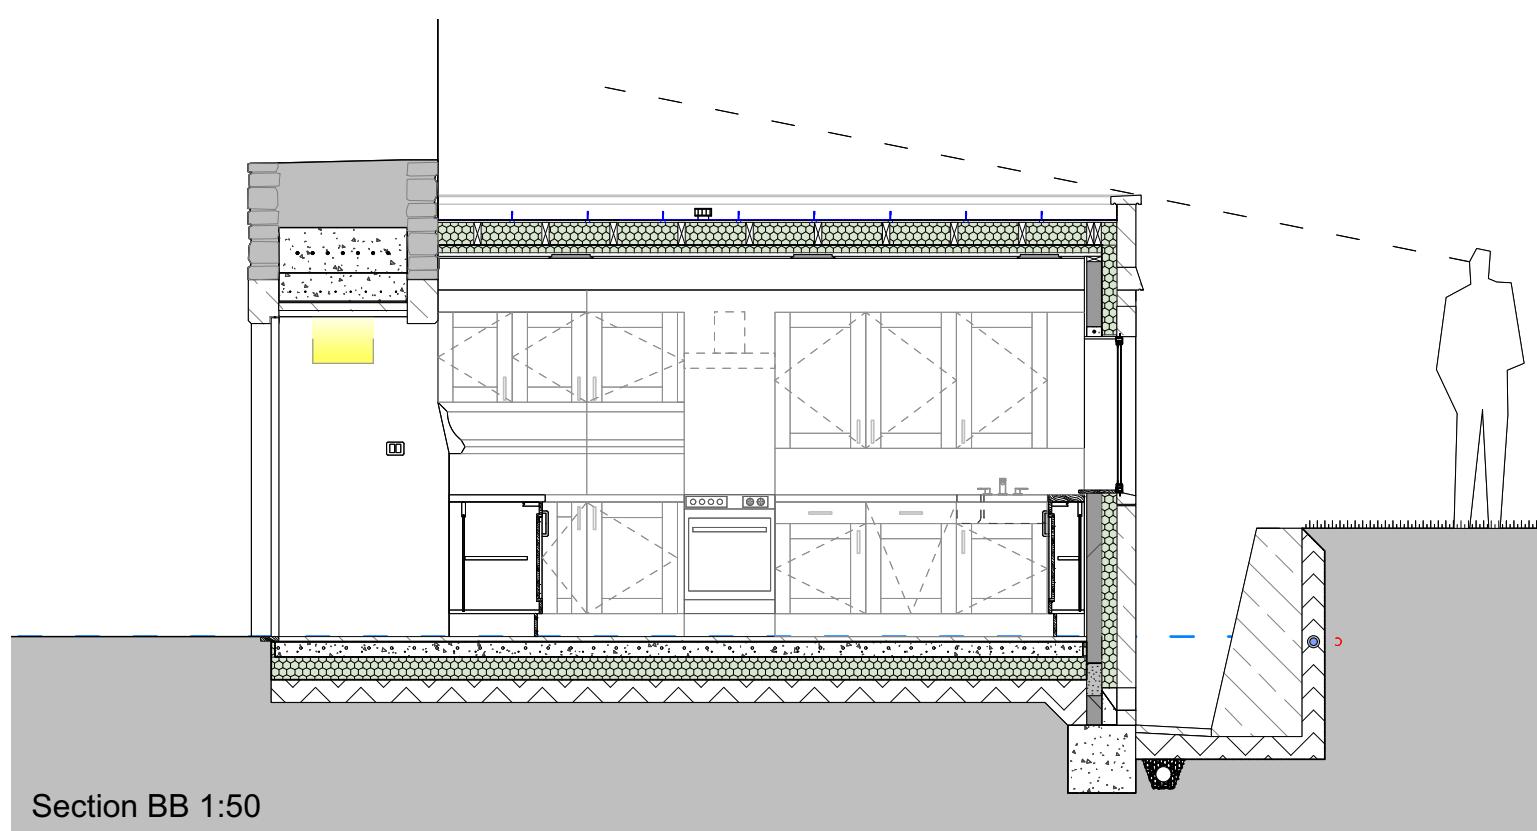

Section BB 1:50

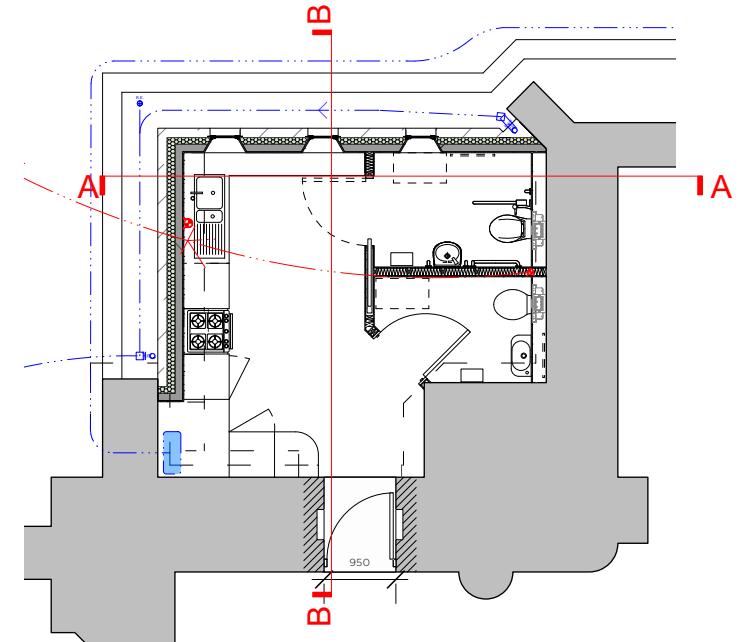

Plan 1:100

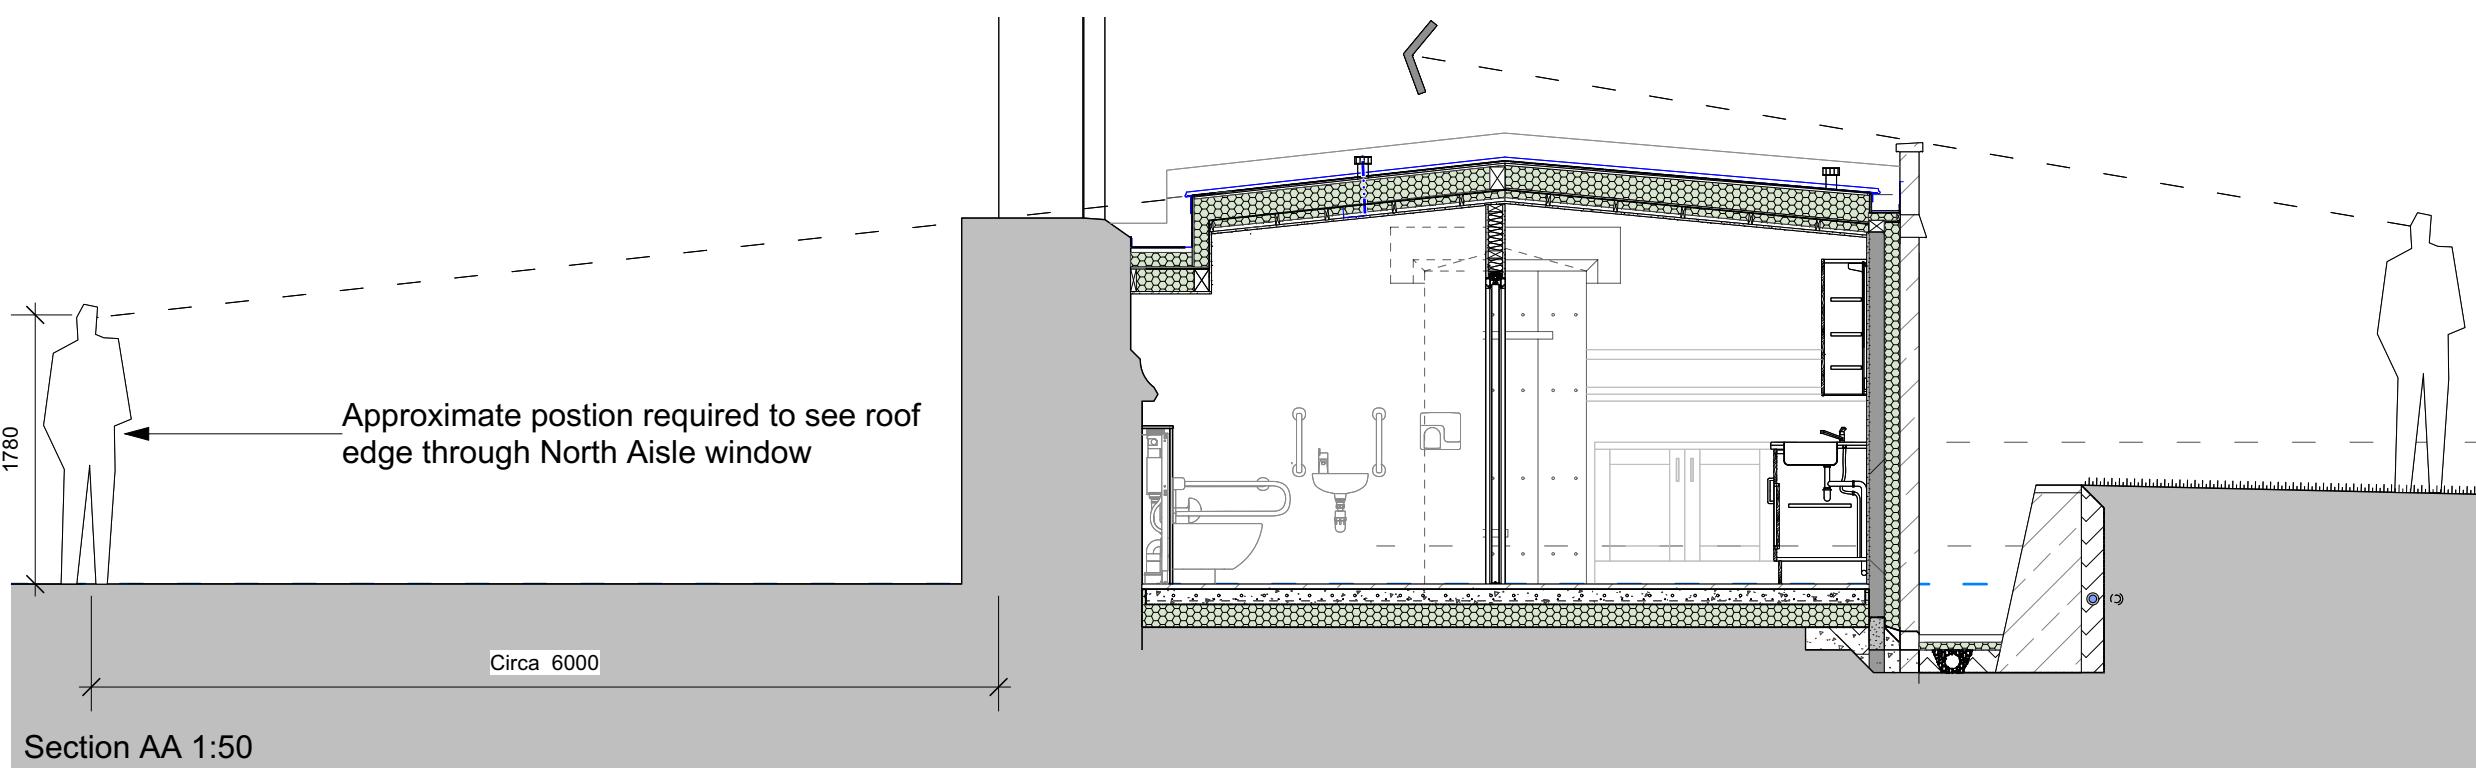

Section AA 1:50


AMENDMENT:		DATE		
Faculty				
Status	Job no / drawing no	Job title		
	571-L-06			
Drawing title				
Proposed Sections				
Date	Sheet	Scale	Drawn by	Checked by
12-02-20	A3	1:100 1:50	MS	JH
All dimensions to be checked on site. Print Drawing in colour. Refer to CDM Sheet XXX/CDM				

hetreed ross architects


hra

www.hetreedross.com 01225 755867

Do not scale

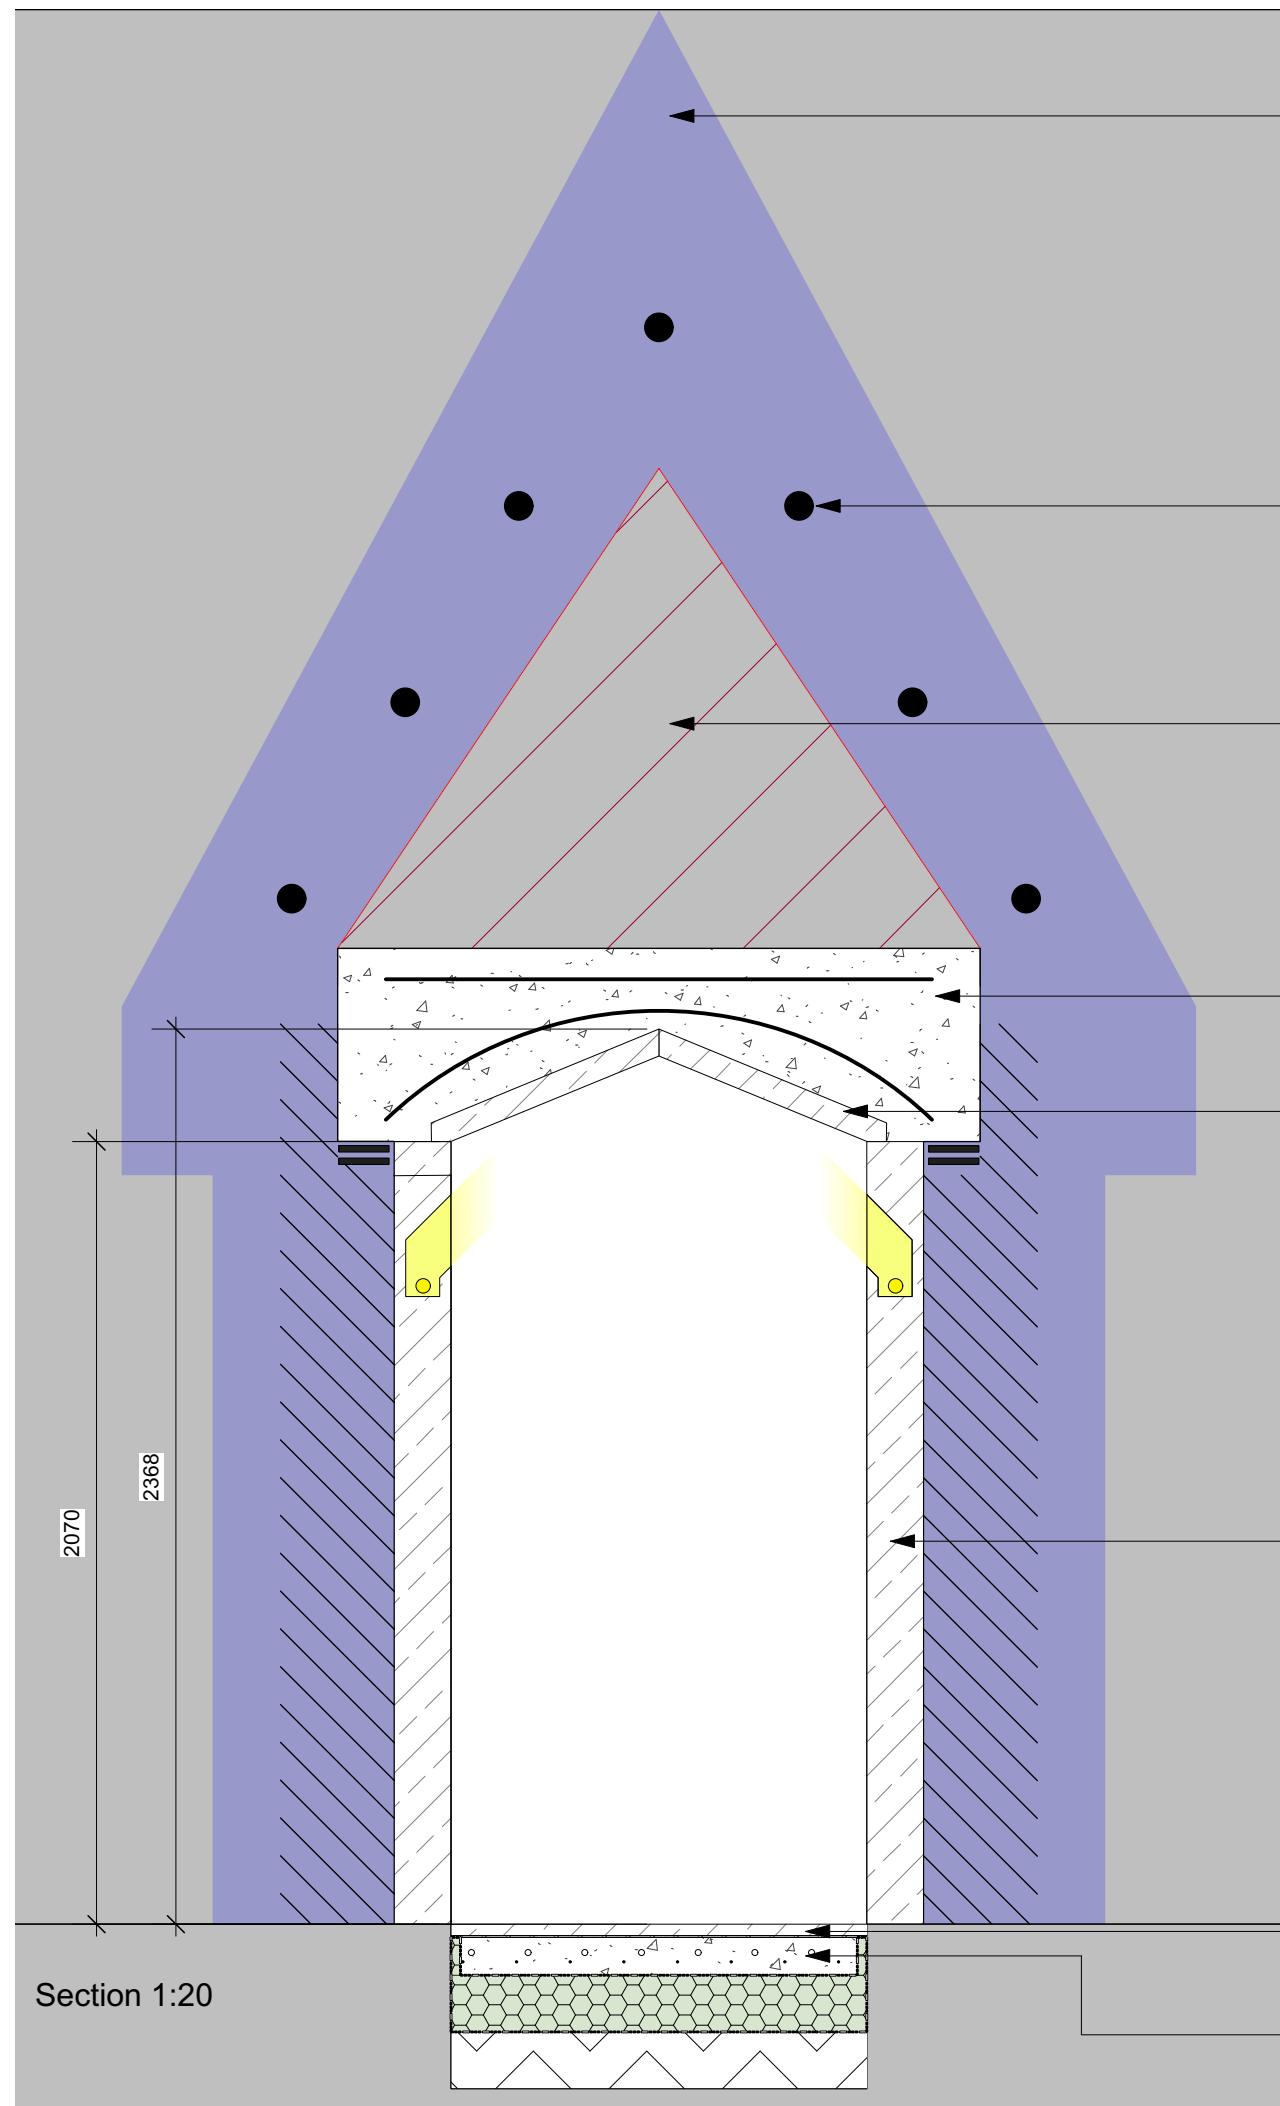

Elevation 1:50

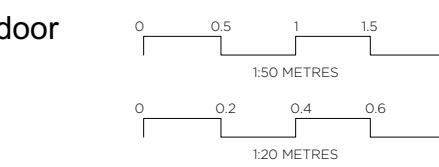

AMENDMENT:
B. Revisions following PCC meeting
A: Door pitch enlarged, lintel position defined

DATE
26.02.25
04.02.25

Status		Faculty
Job no / drawing no	Job title	
571-L-07		
Drawing title		
Proposed Doorway		
Date	Sheet	Scale
12-02-20	A3	1:100 1:50 MS
Drawn by	Checked by	
JH	JH	
All dimensions to be checked on site. Print Drawing in colour. Refer to CDM Sheet XXX/CDM		
www.hetreedross.com 01225 755867		
Do not scale		



Existing West Elevation



Proposed West Elevation



Status	Faculty		
Job no / drawing no	Job title		
571-L-08	St Julians, Wellow		
Drawing title			
West Elevation - Existing and Proposed			
Date	Sheet	Scale	Drawn by
18-03-20	A3	1:100	HH
Checked by JH			

0 1 2 3 4
1:100 METRES

All dimensions to be checked on site. Print Drawing in colour. Refer to CDM Sheet XXX/CDM

www.hetreedross.com 01225 755867

Do not scale

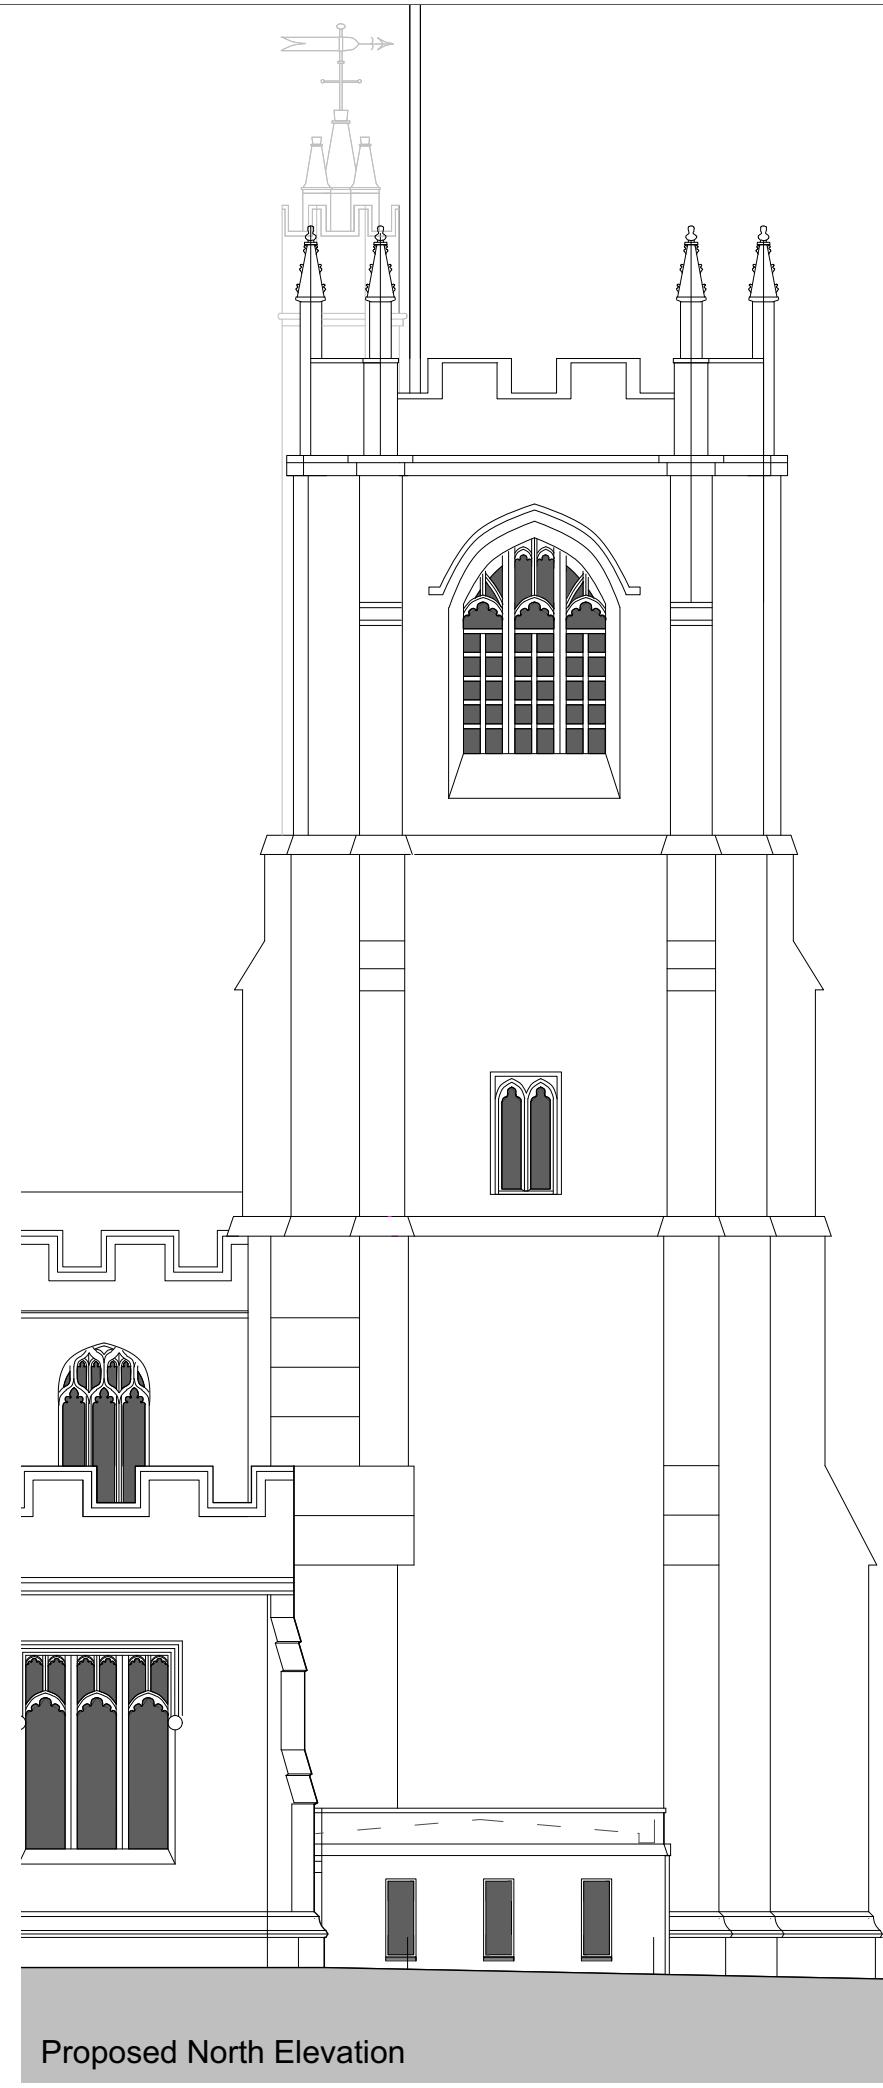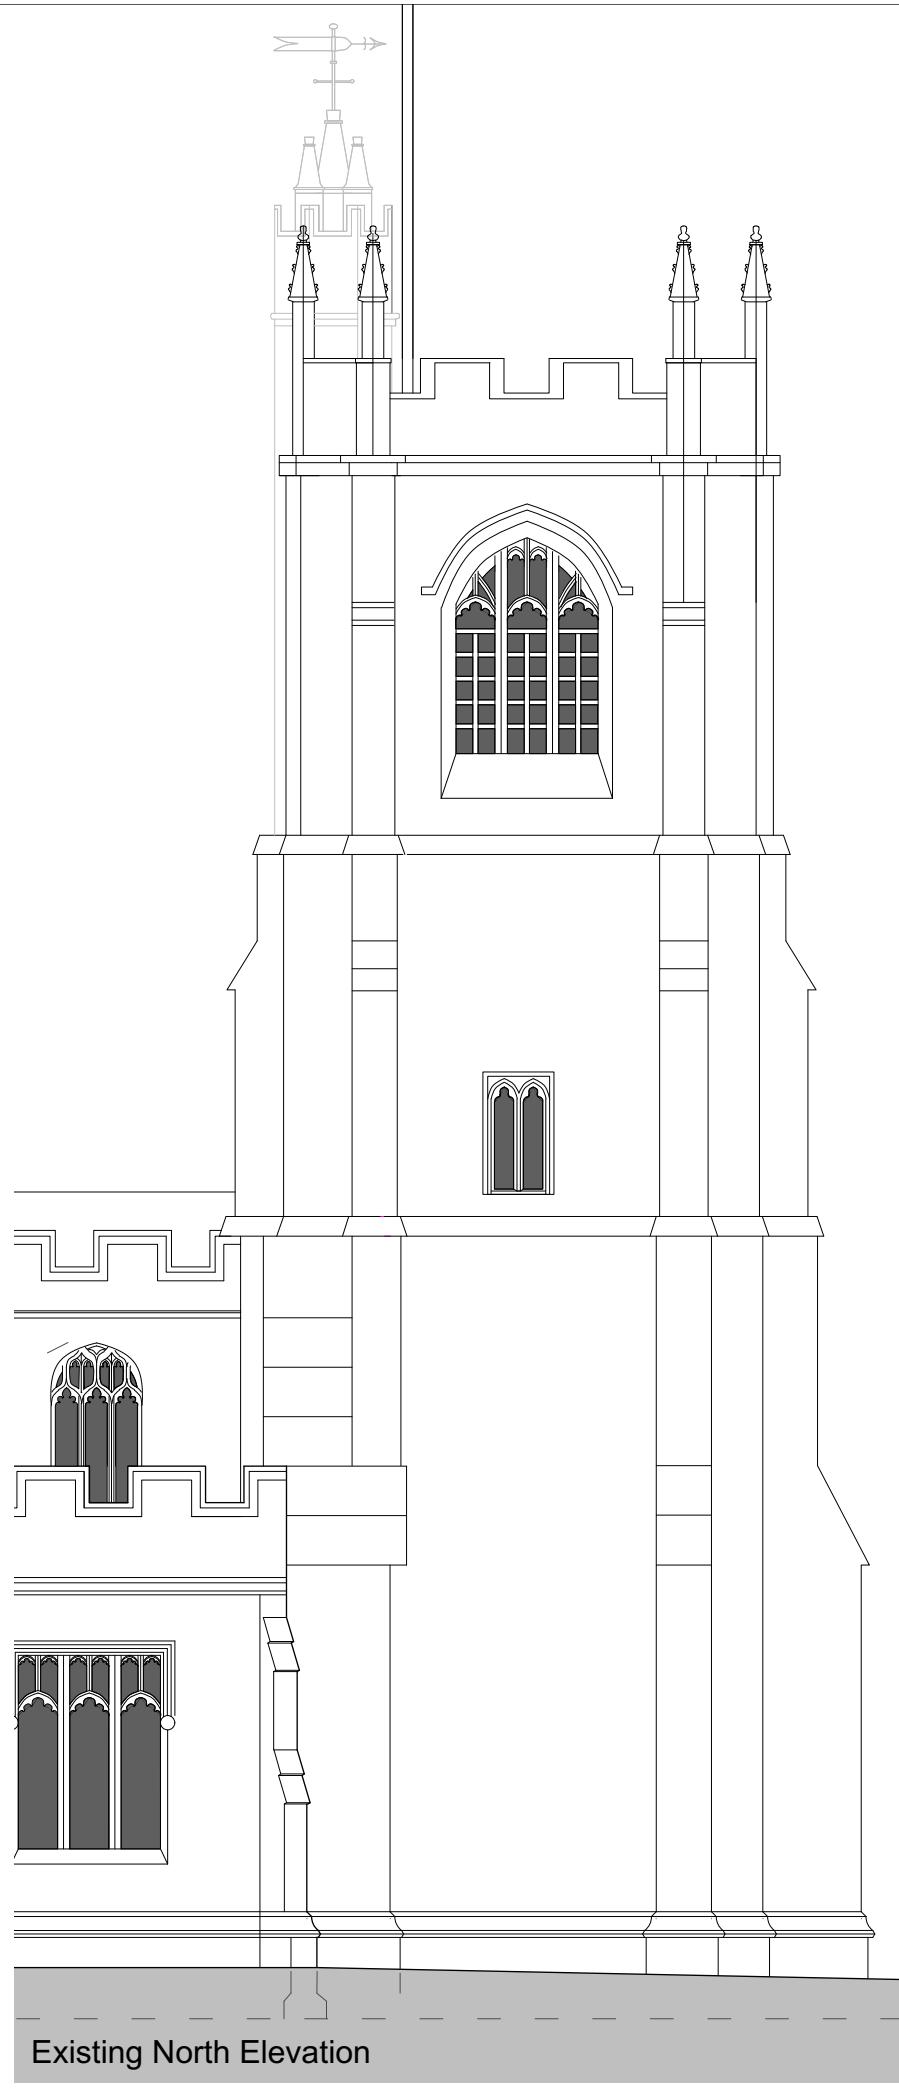



0 1 2 3 4
1:100 METRES

AMENDMENT:

Status	Faculty			
Job no / drawing no	Job title			
571-L-09	St Julians, Wellow			
Drawing title				
North Elevation - Existing and Proposed				
Date	Sheet	Scale	Drawn by	Checked by
18-03-20	A3	1:100	HH	JH
All dimensions to be checked on site. Print Drawing in colour. Refer to CDM Sheet XXX/CDM				
www.hetreedross.com 01225 755867				
Do not scale				

hetreed ross architects
hra

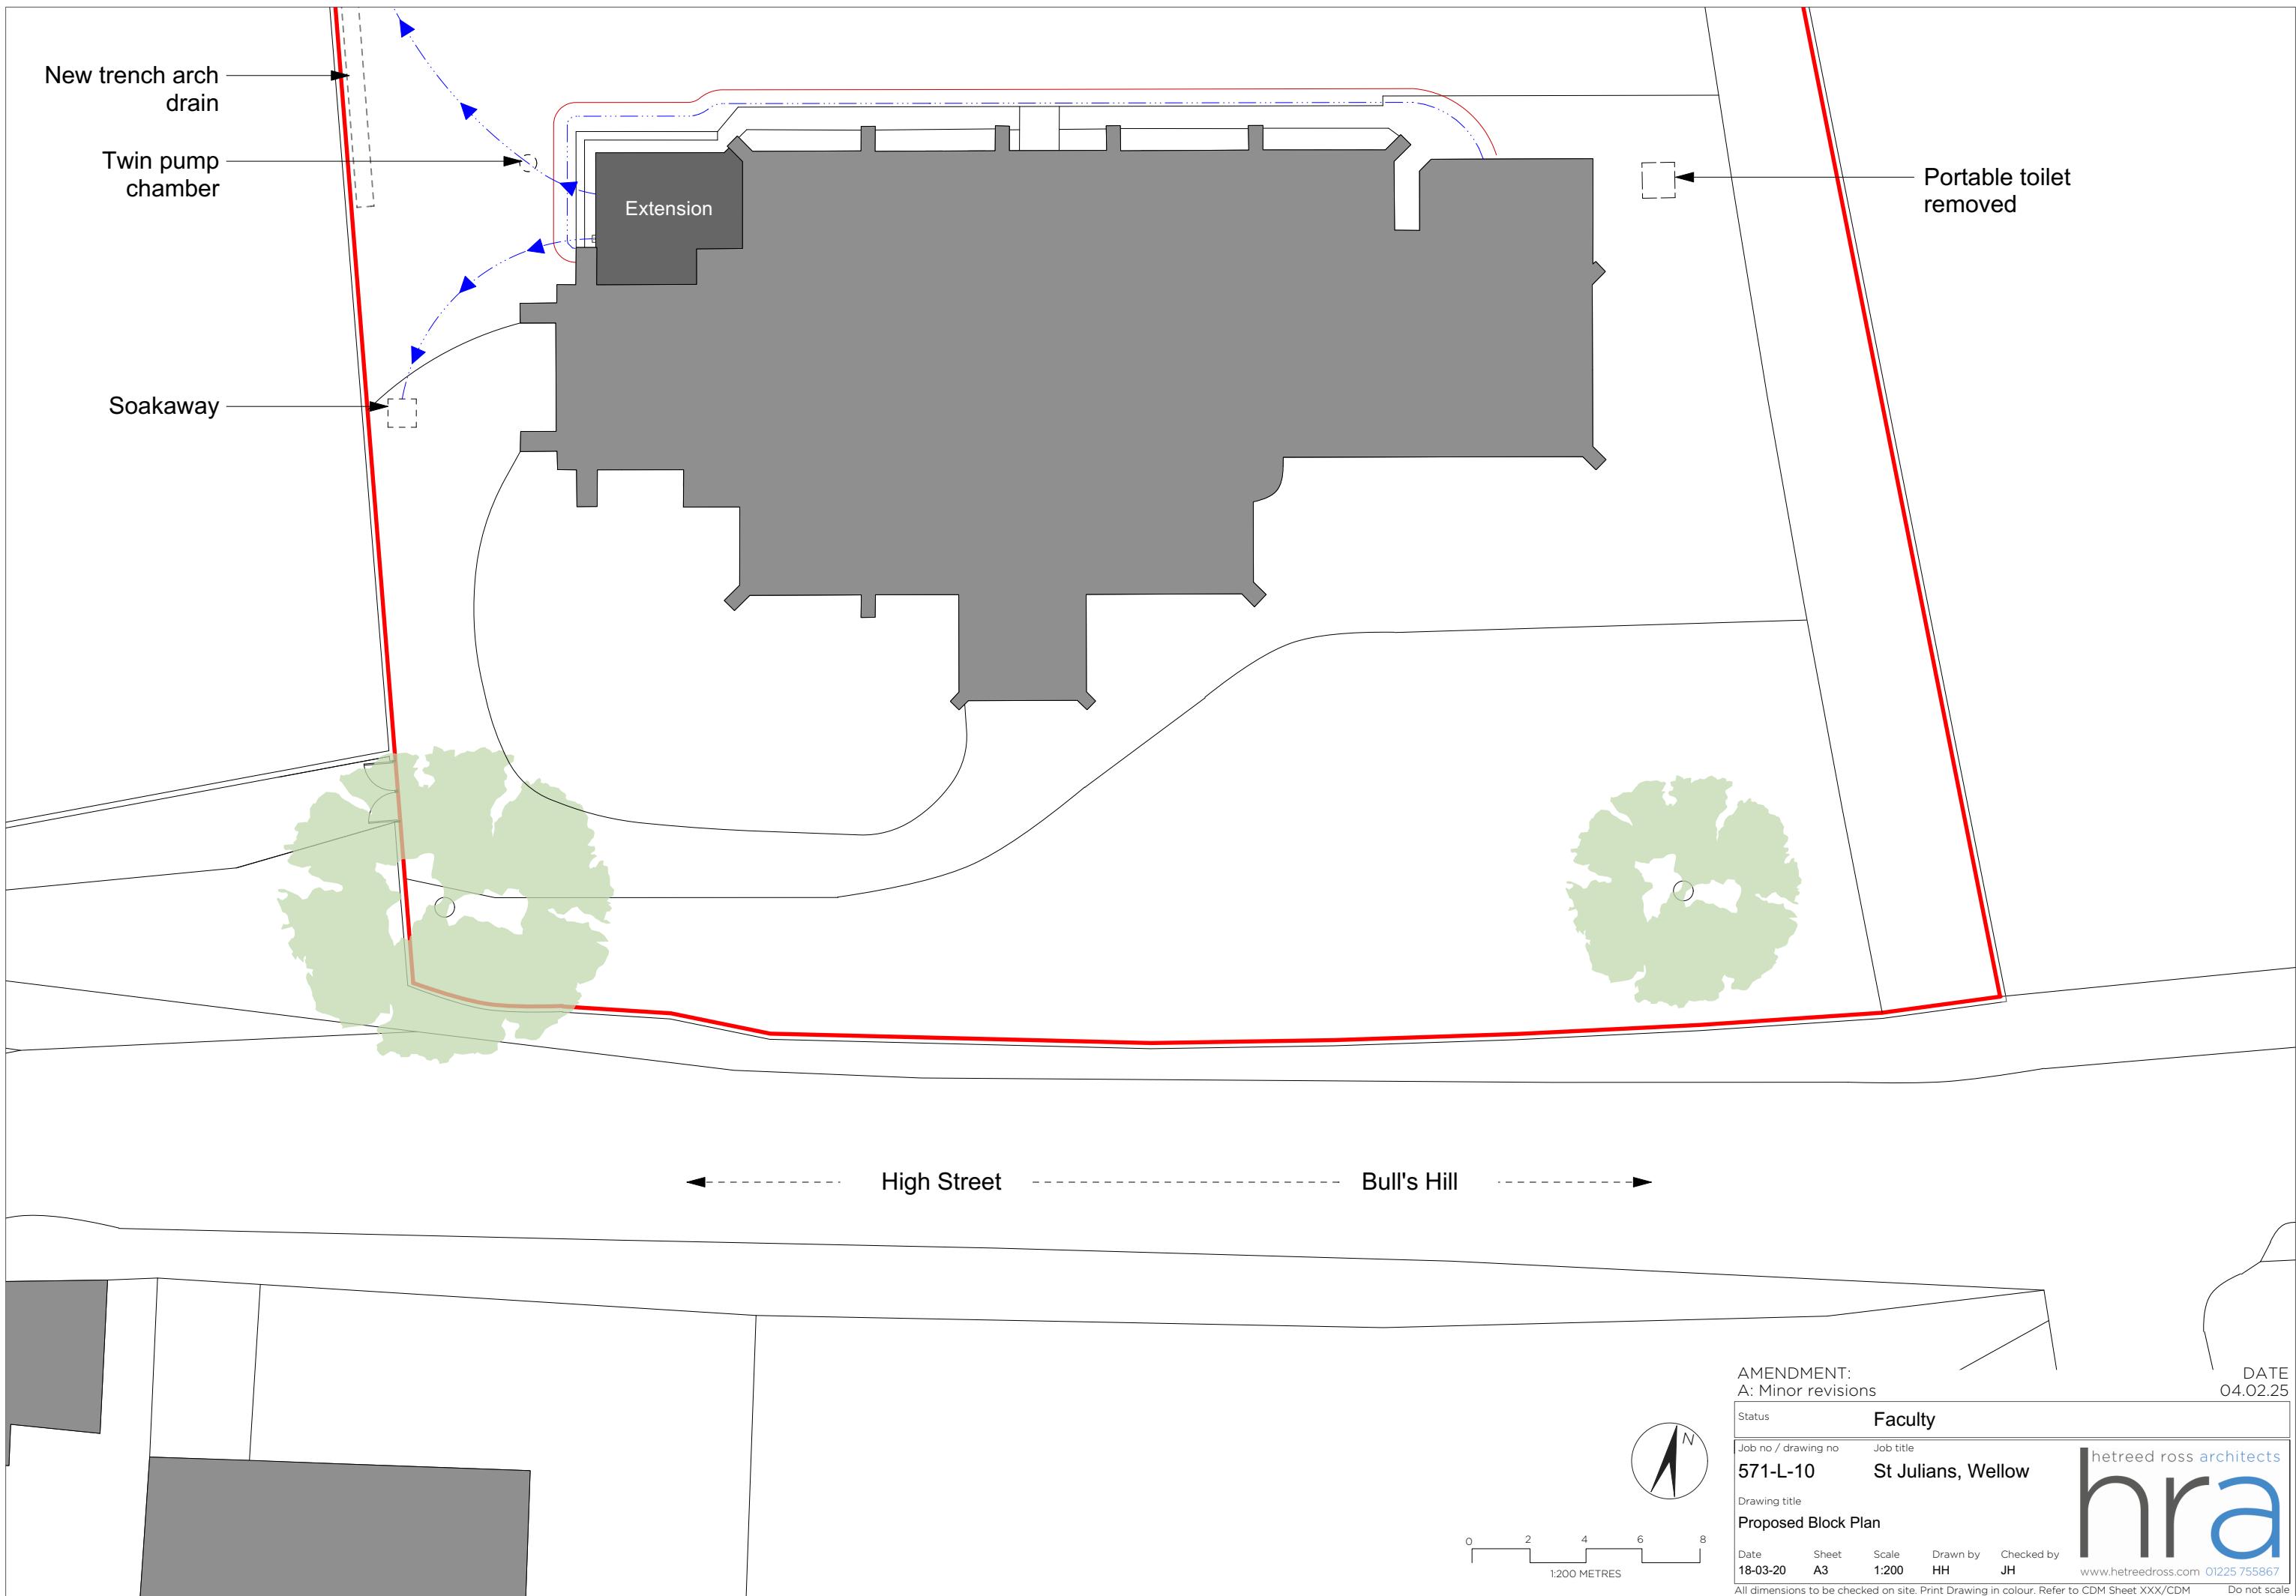

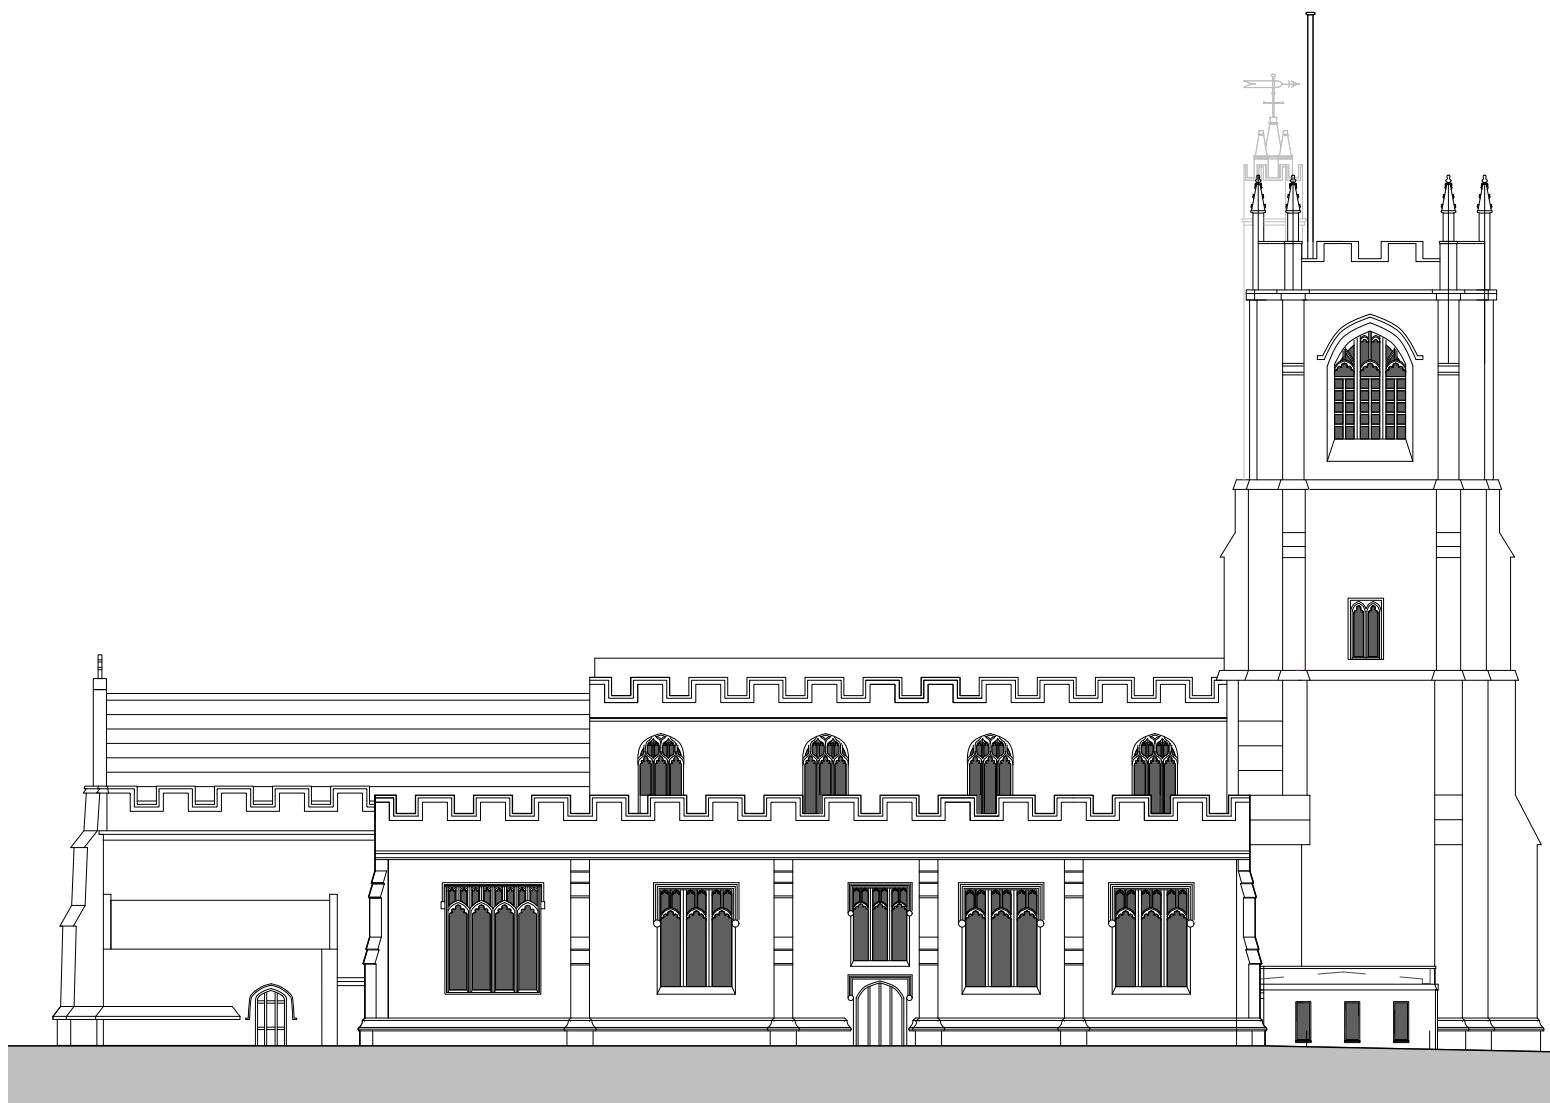

Proposed North Elevation



Proposed West Elevation

0 1 2 3 4
1:100 METRES

AMENDMENT:




DATE

Status	Faculty			
Job no / drawing no	Job title			
571-L-11	St Julians, Wellow			
Drawing title				
Proposed Elevations				
Date 18-03-20	Sheet A3	Scale 1:100	Drawn by HH	Checked by JH

hetreed ross architects
hra
www.hetreedross.com 01225 755867

All dimensions to be checked on site. Print Drawing in colour. Refer to CDM Sheet XXX/CDM

Do not scale

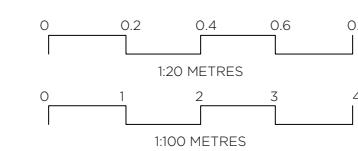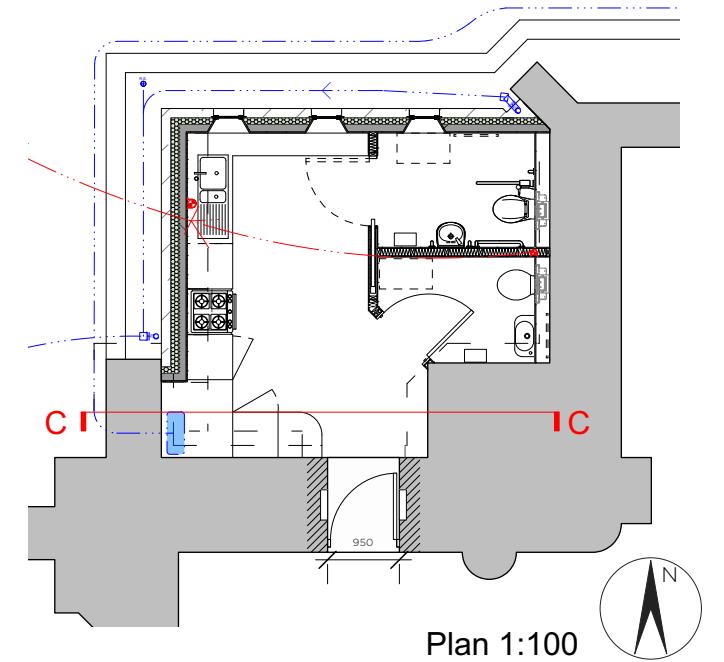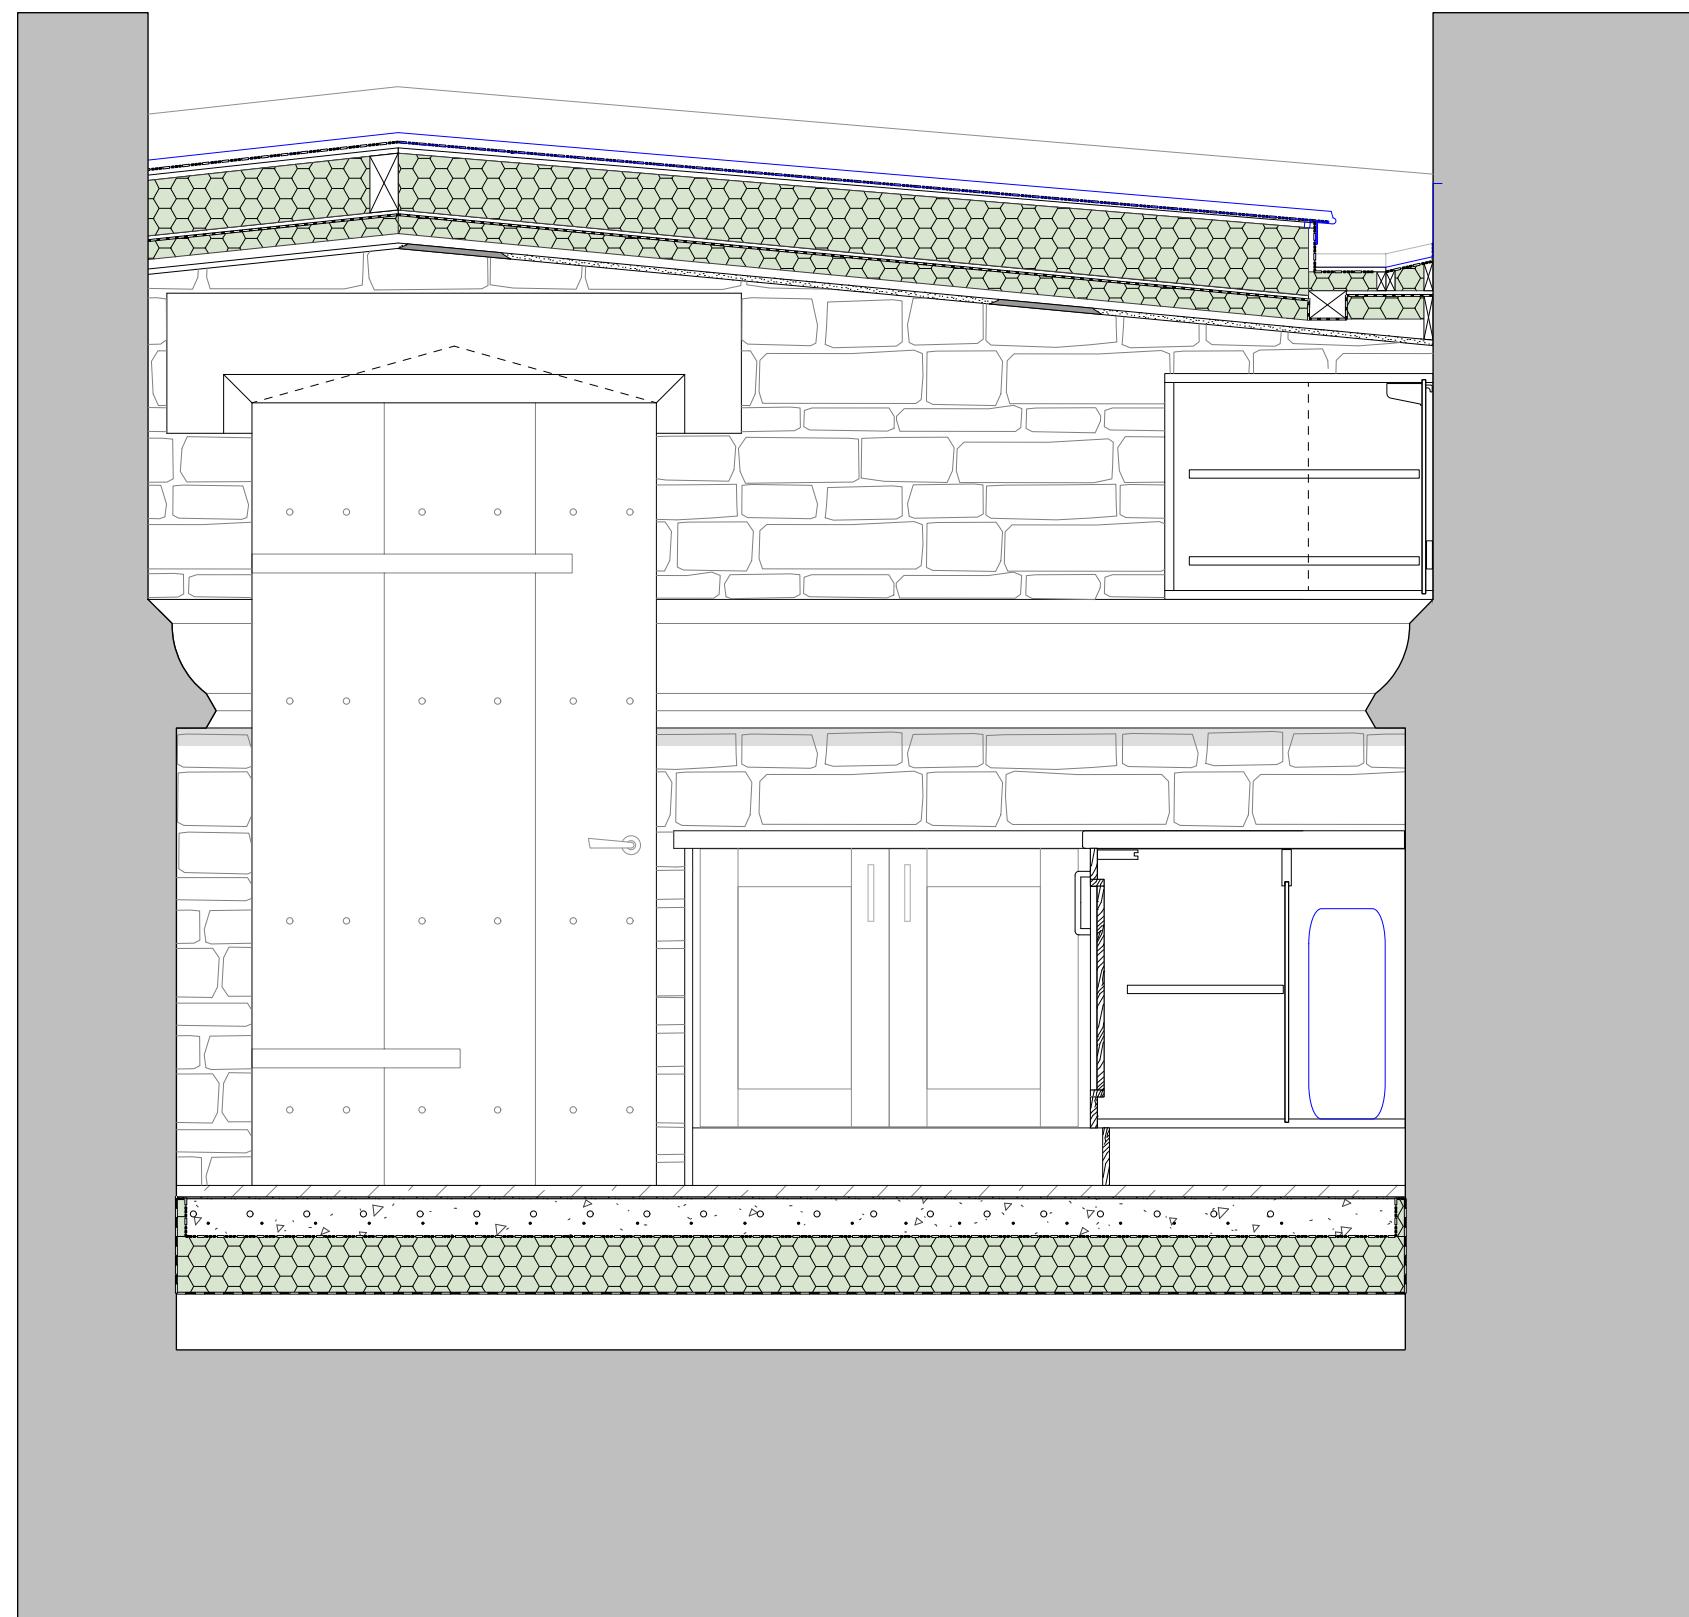






AMENDMENT:
A: Doorway and roof amended

DATE
04.02.25

Status	Faculty			
Job no / drawing no	Job title			
571-L-12	St Julians, Wellow			
Drawing title				
Proposed Section CC				
Date 18-03-20	Sheet A3	Scale 1:100	Drawn by HH	Checked by JH

hetreed ross architects
hra
www.hetreedross.com 01225 755867

All dimensions to be checked on site. Print Drawing in colour. Refer to CDM Sheet XXX/CDM Do not scale

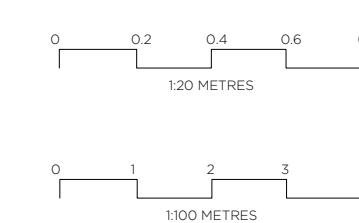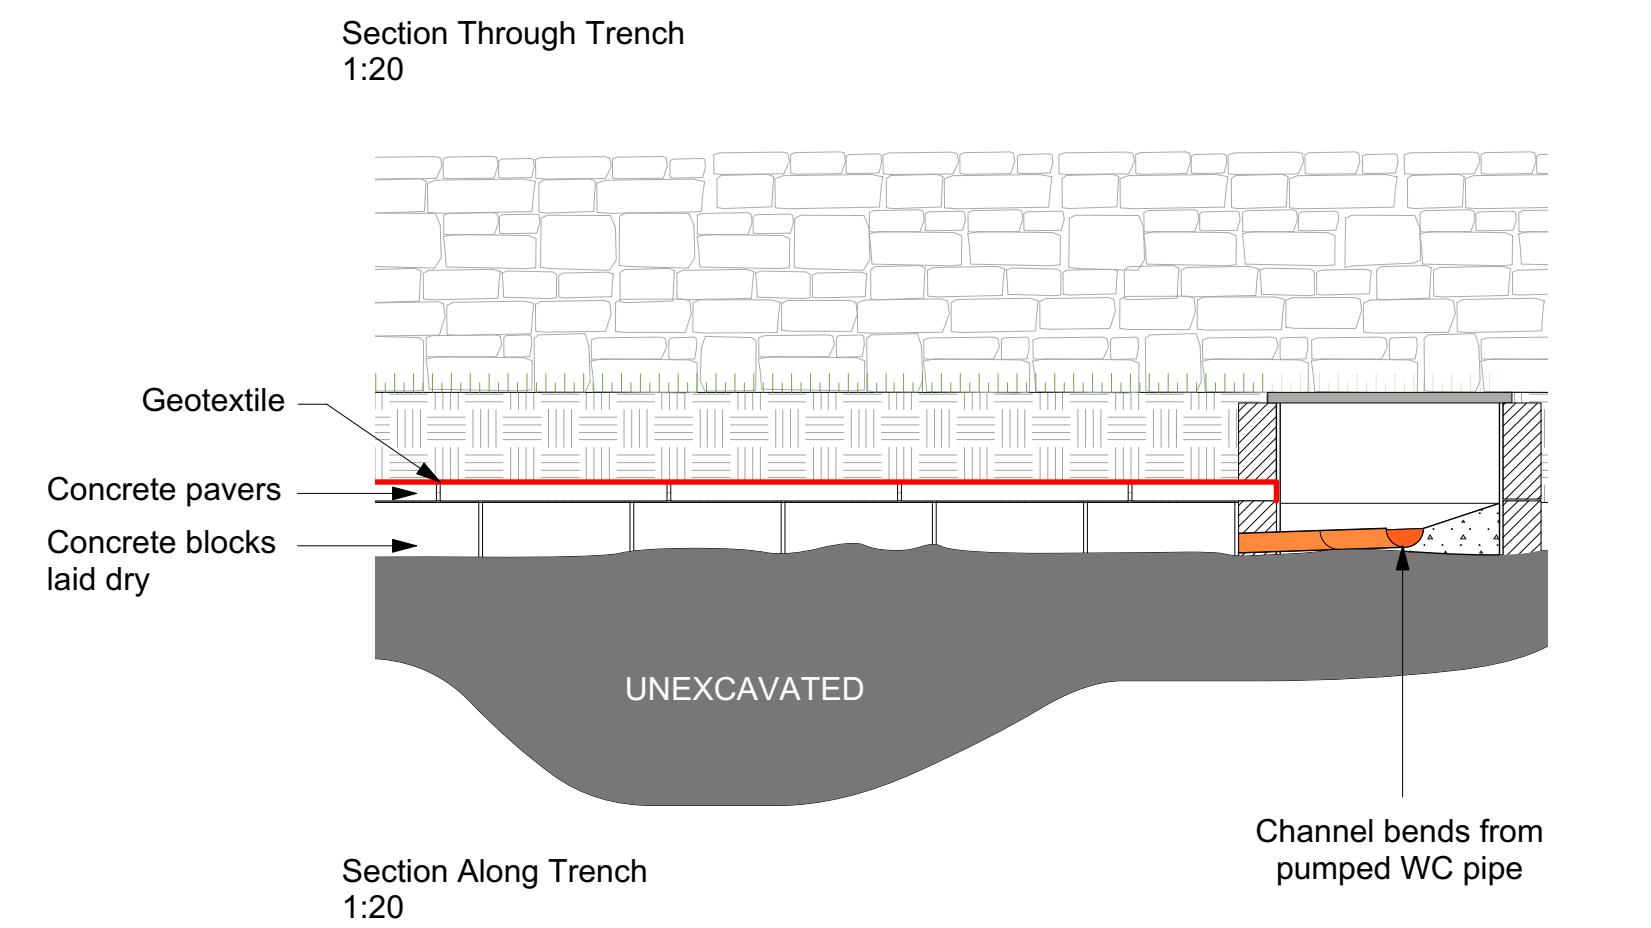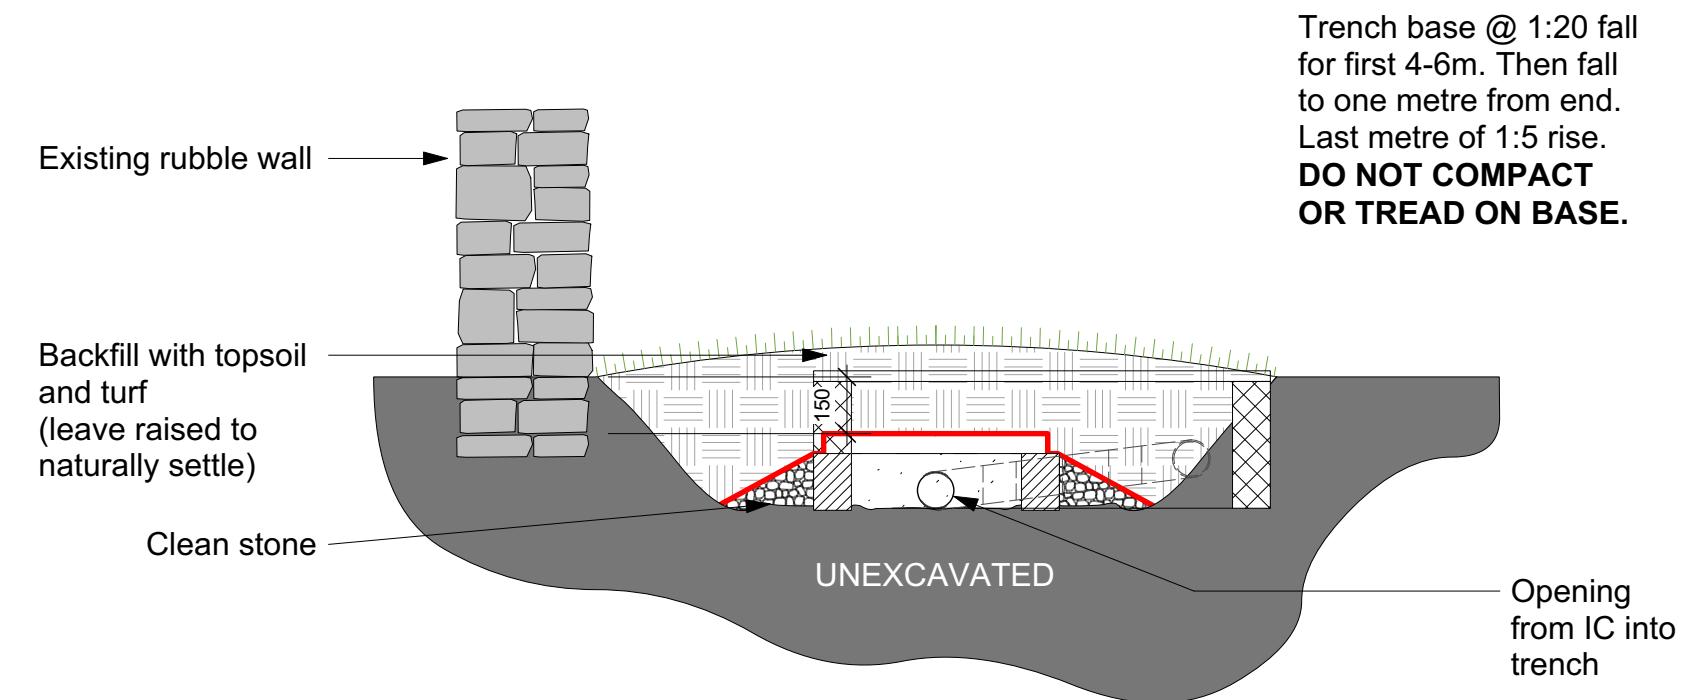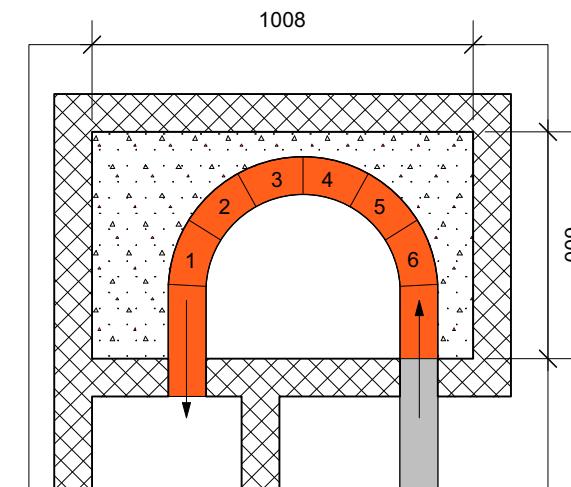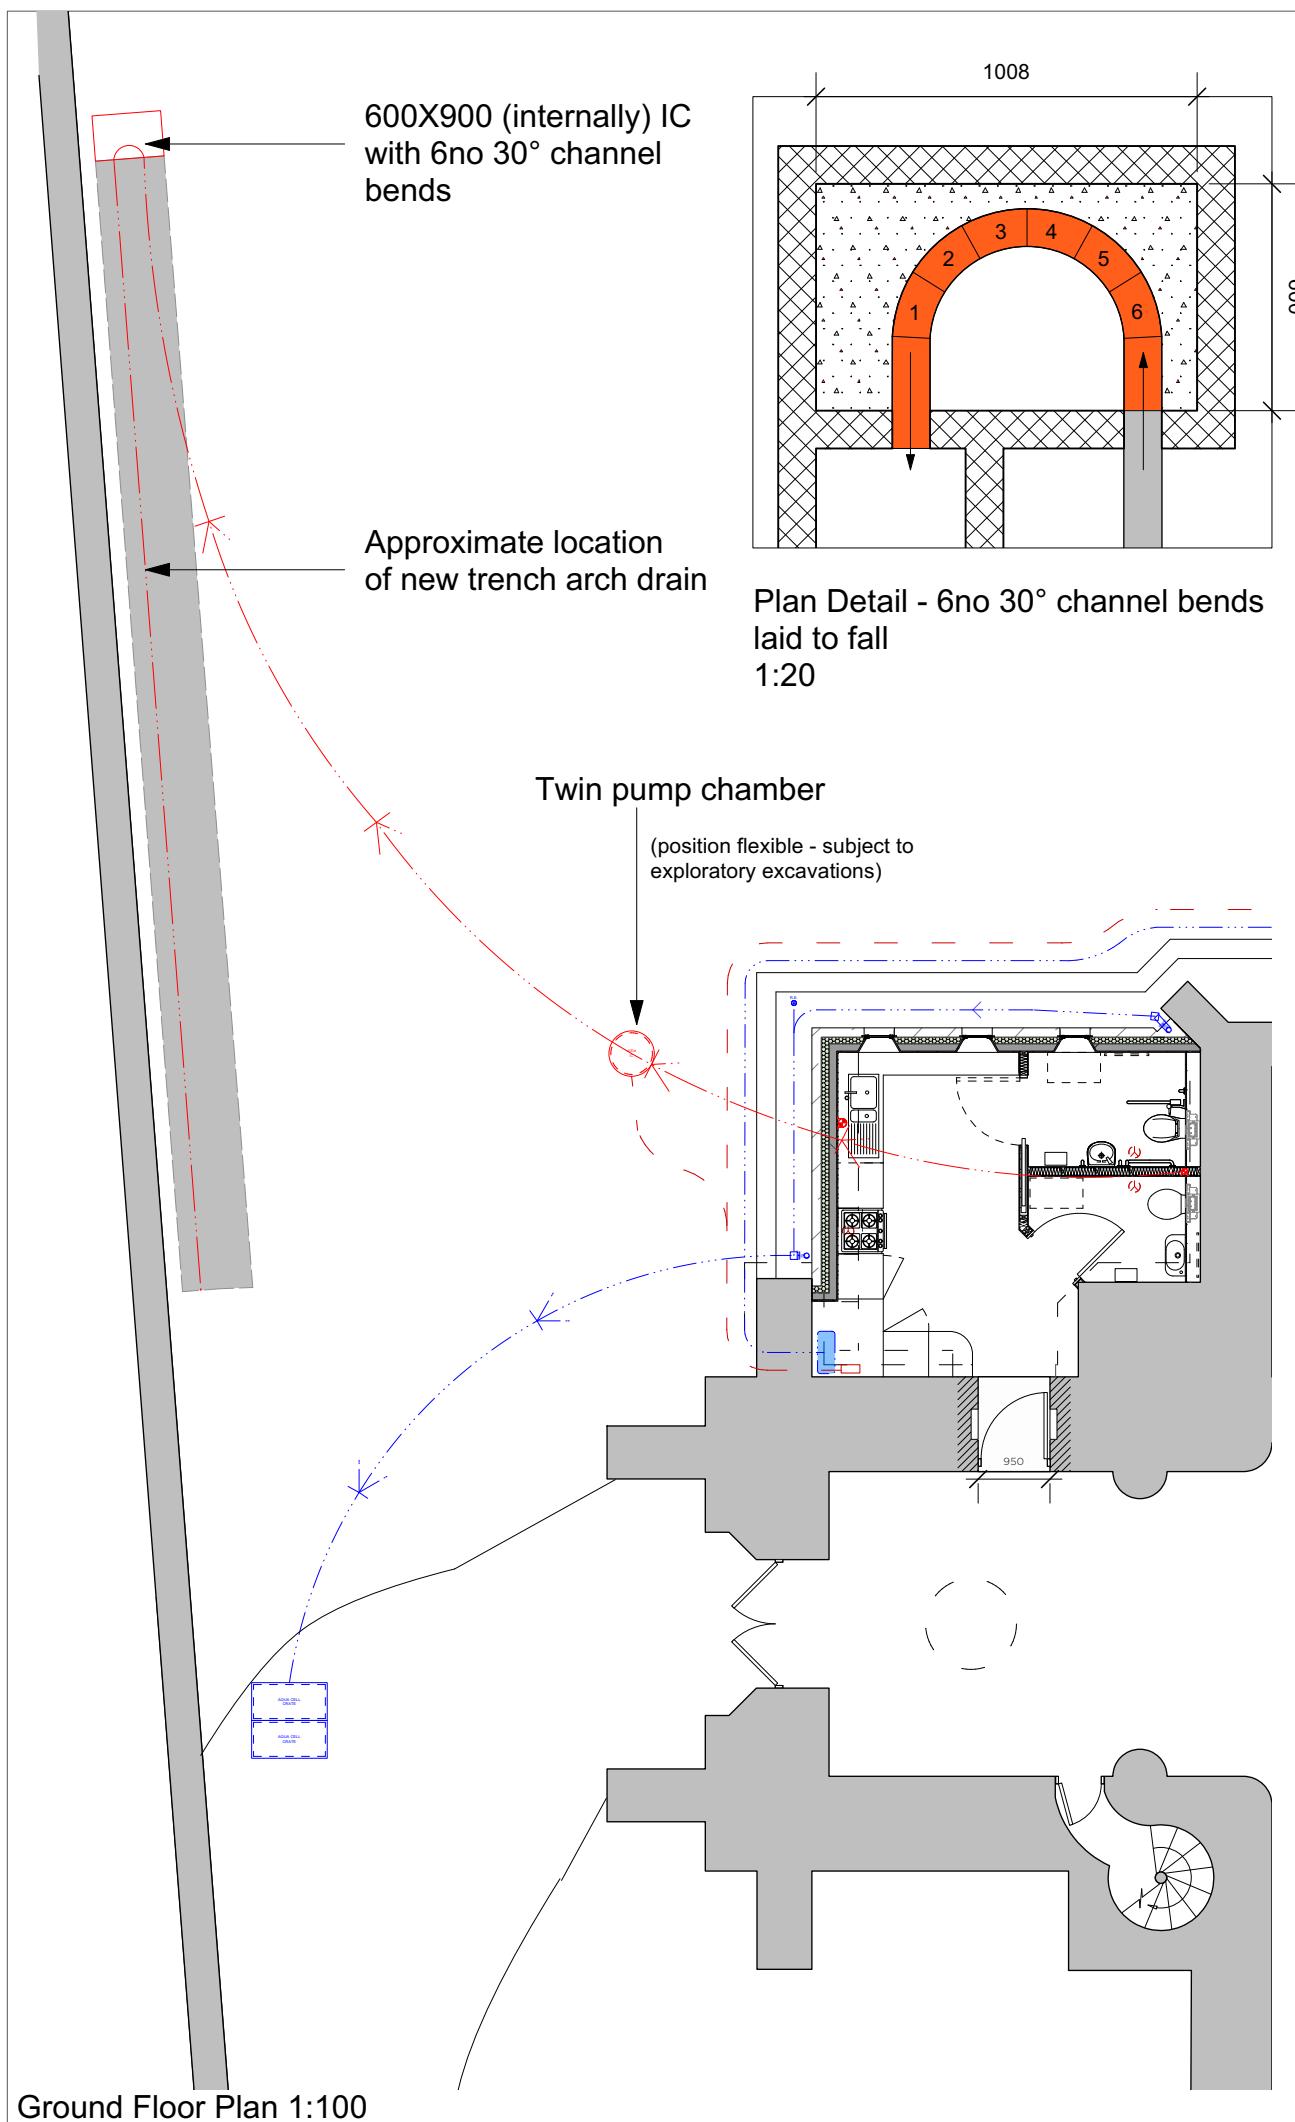

AMENDMENT:

Status	Faculty			
Job no / drawing no	Job title			
571-L-13	St Julians, Wellow			
Drawing title				
Proposed Trench Arch				
Date	Sheet	Scale	Drawn by	Checked by
12-02-20	A3	1:100 1:50	MS	JH

hetreed ross architects

hra

www.hetreedross.com 01225 755867

All dimensions to be checked on site. Print Drawing in colour. Refer to CDM Sheet XXX/CDM

Do not scale