


Location Plan

Not to Scale

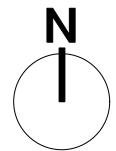

Tender Issue

Rev.

REPAIR OF FLOOR

LOCATION PLAN


Church of St Andrew

Dearnley, Littleborough


For PCC of St Andrew's Church

16-137-01


September 2017

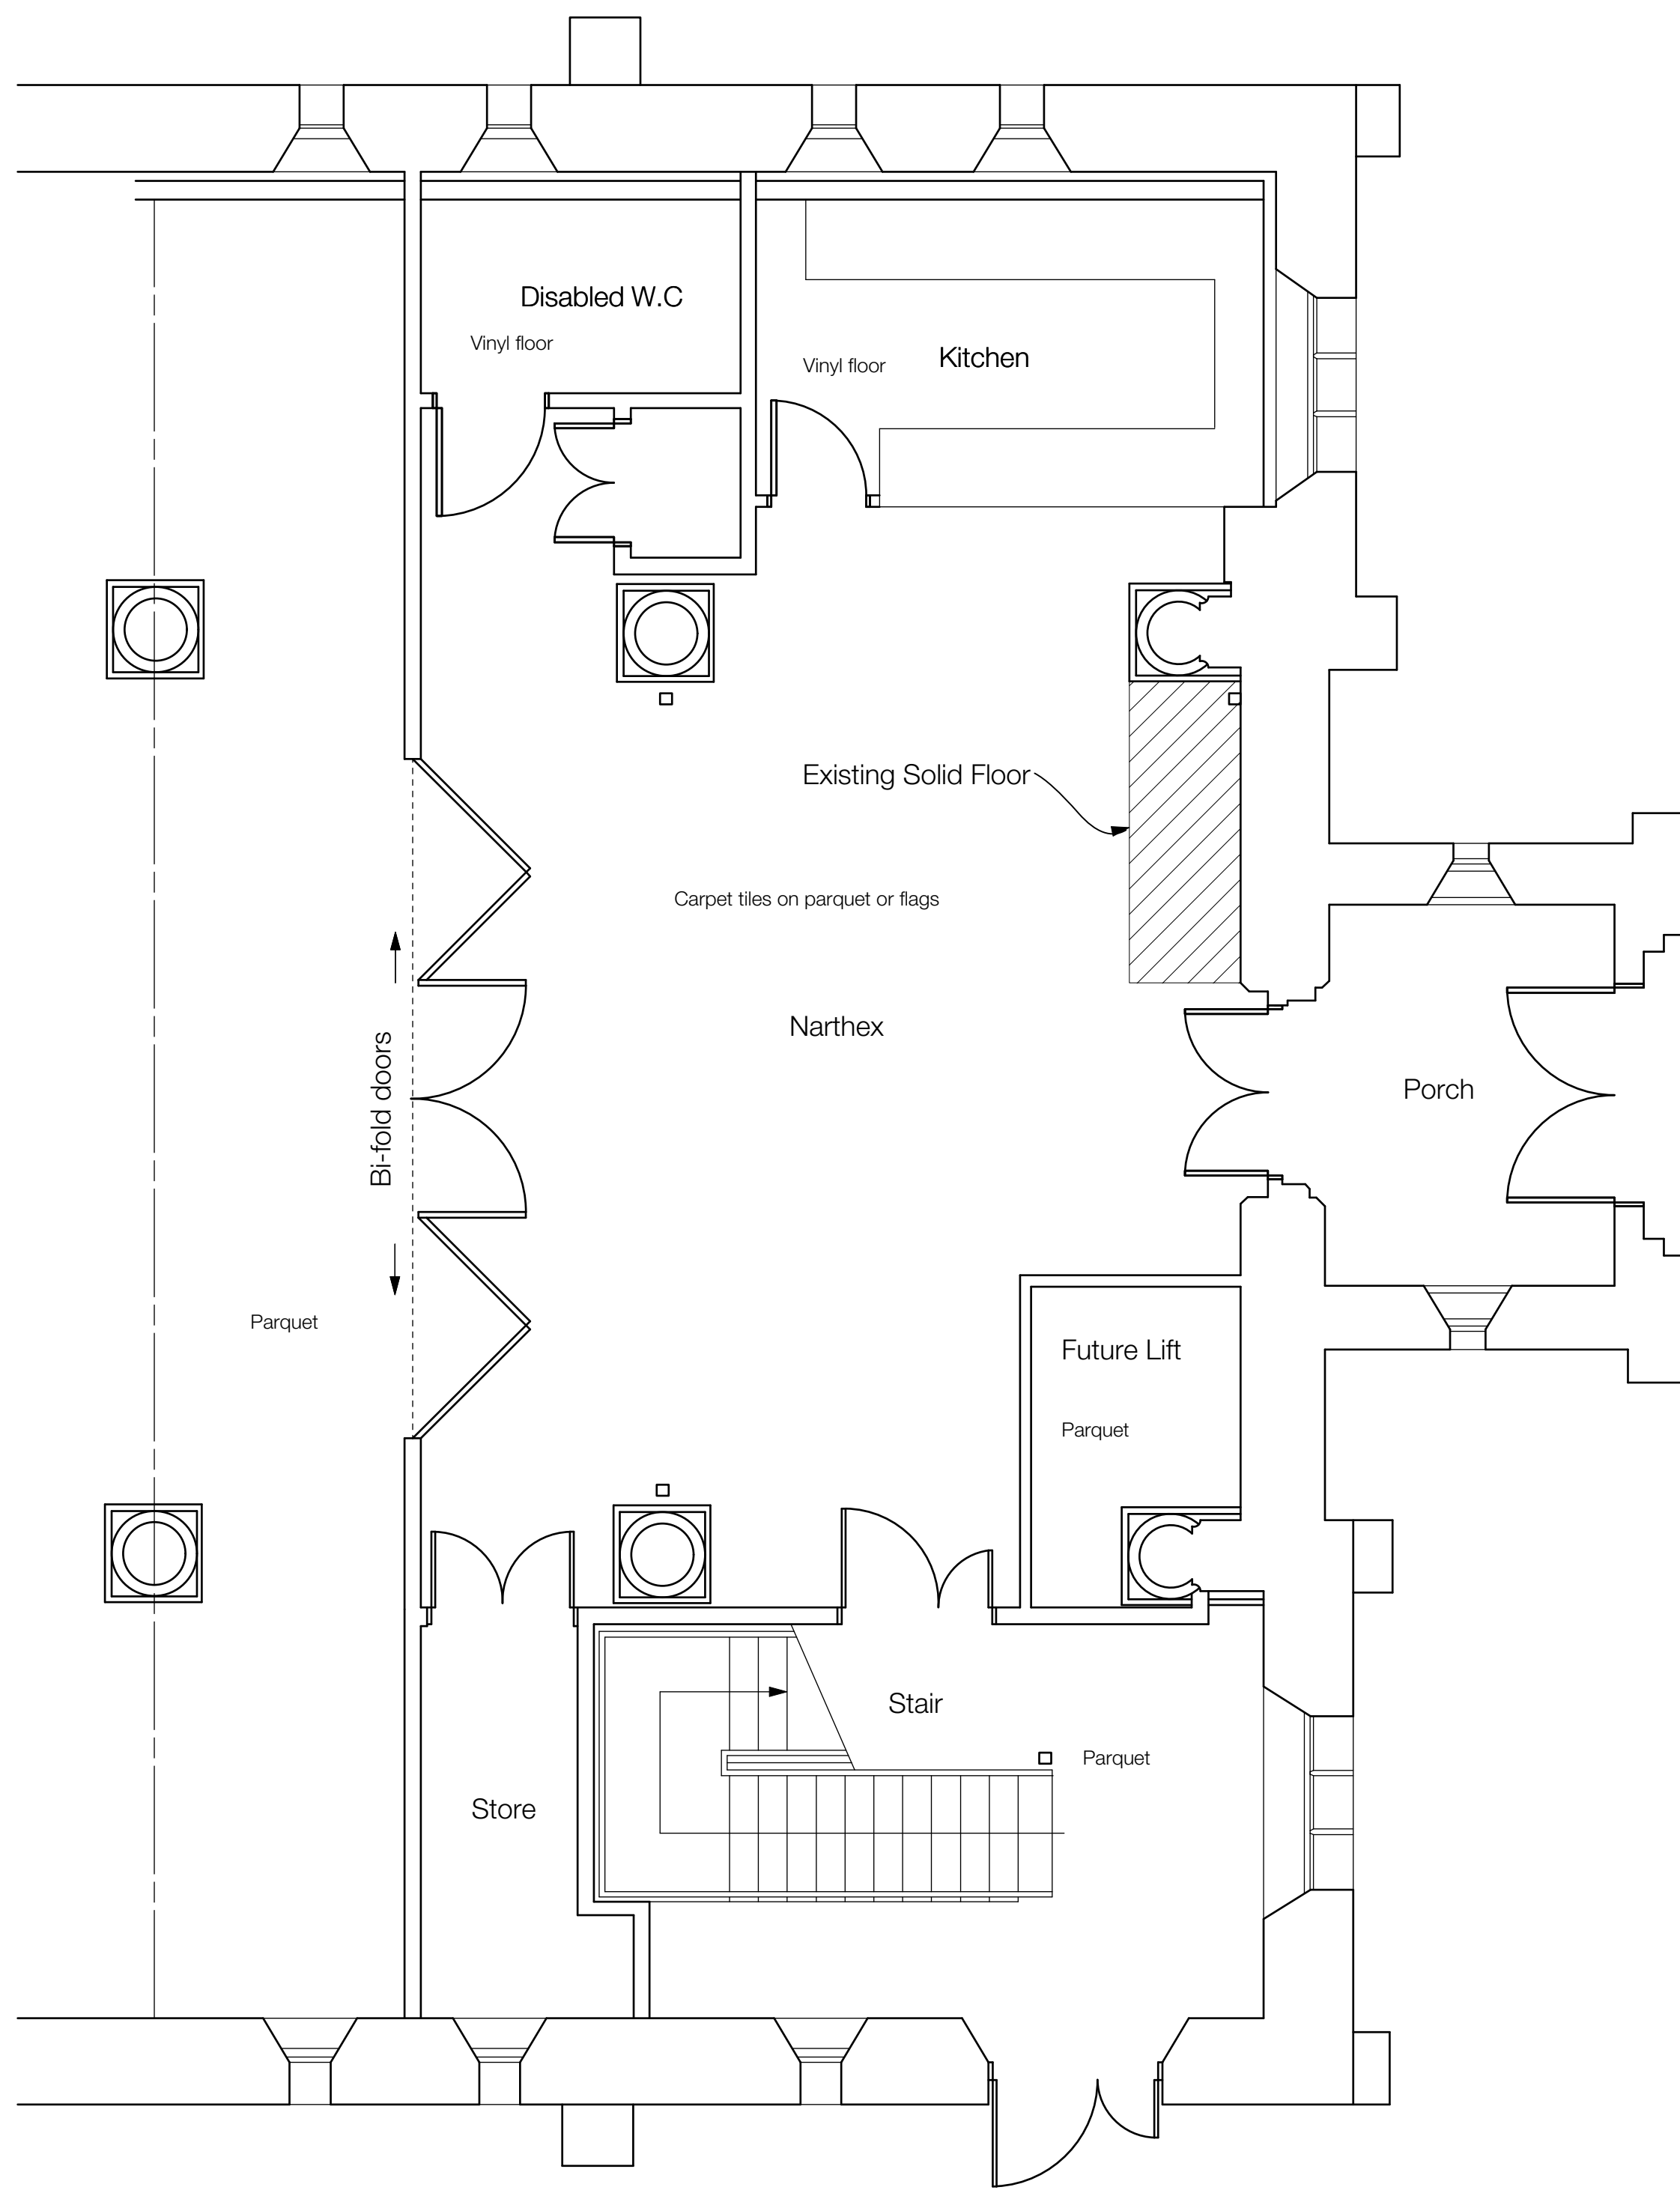


Existing Ground Floor

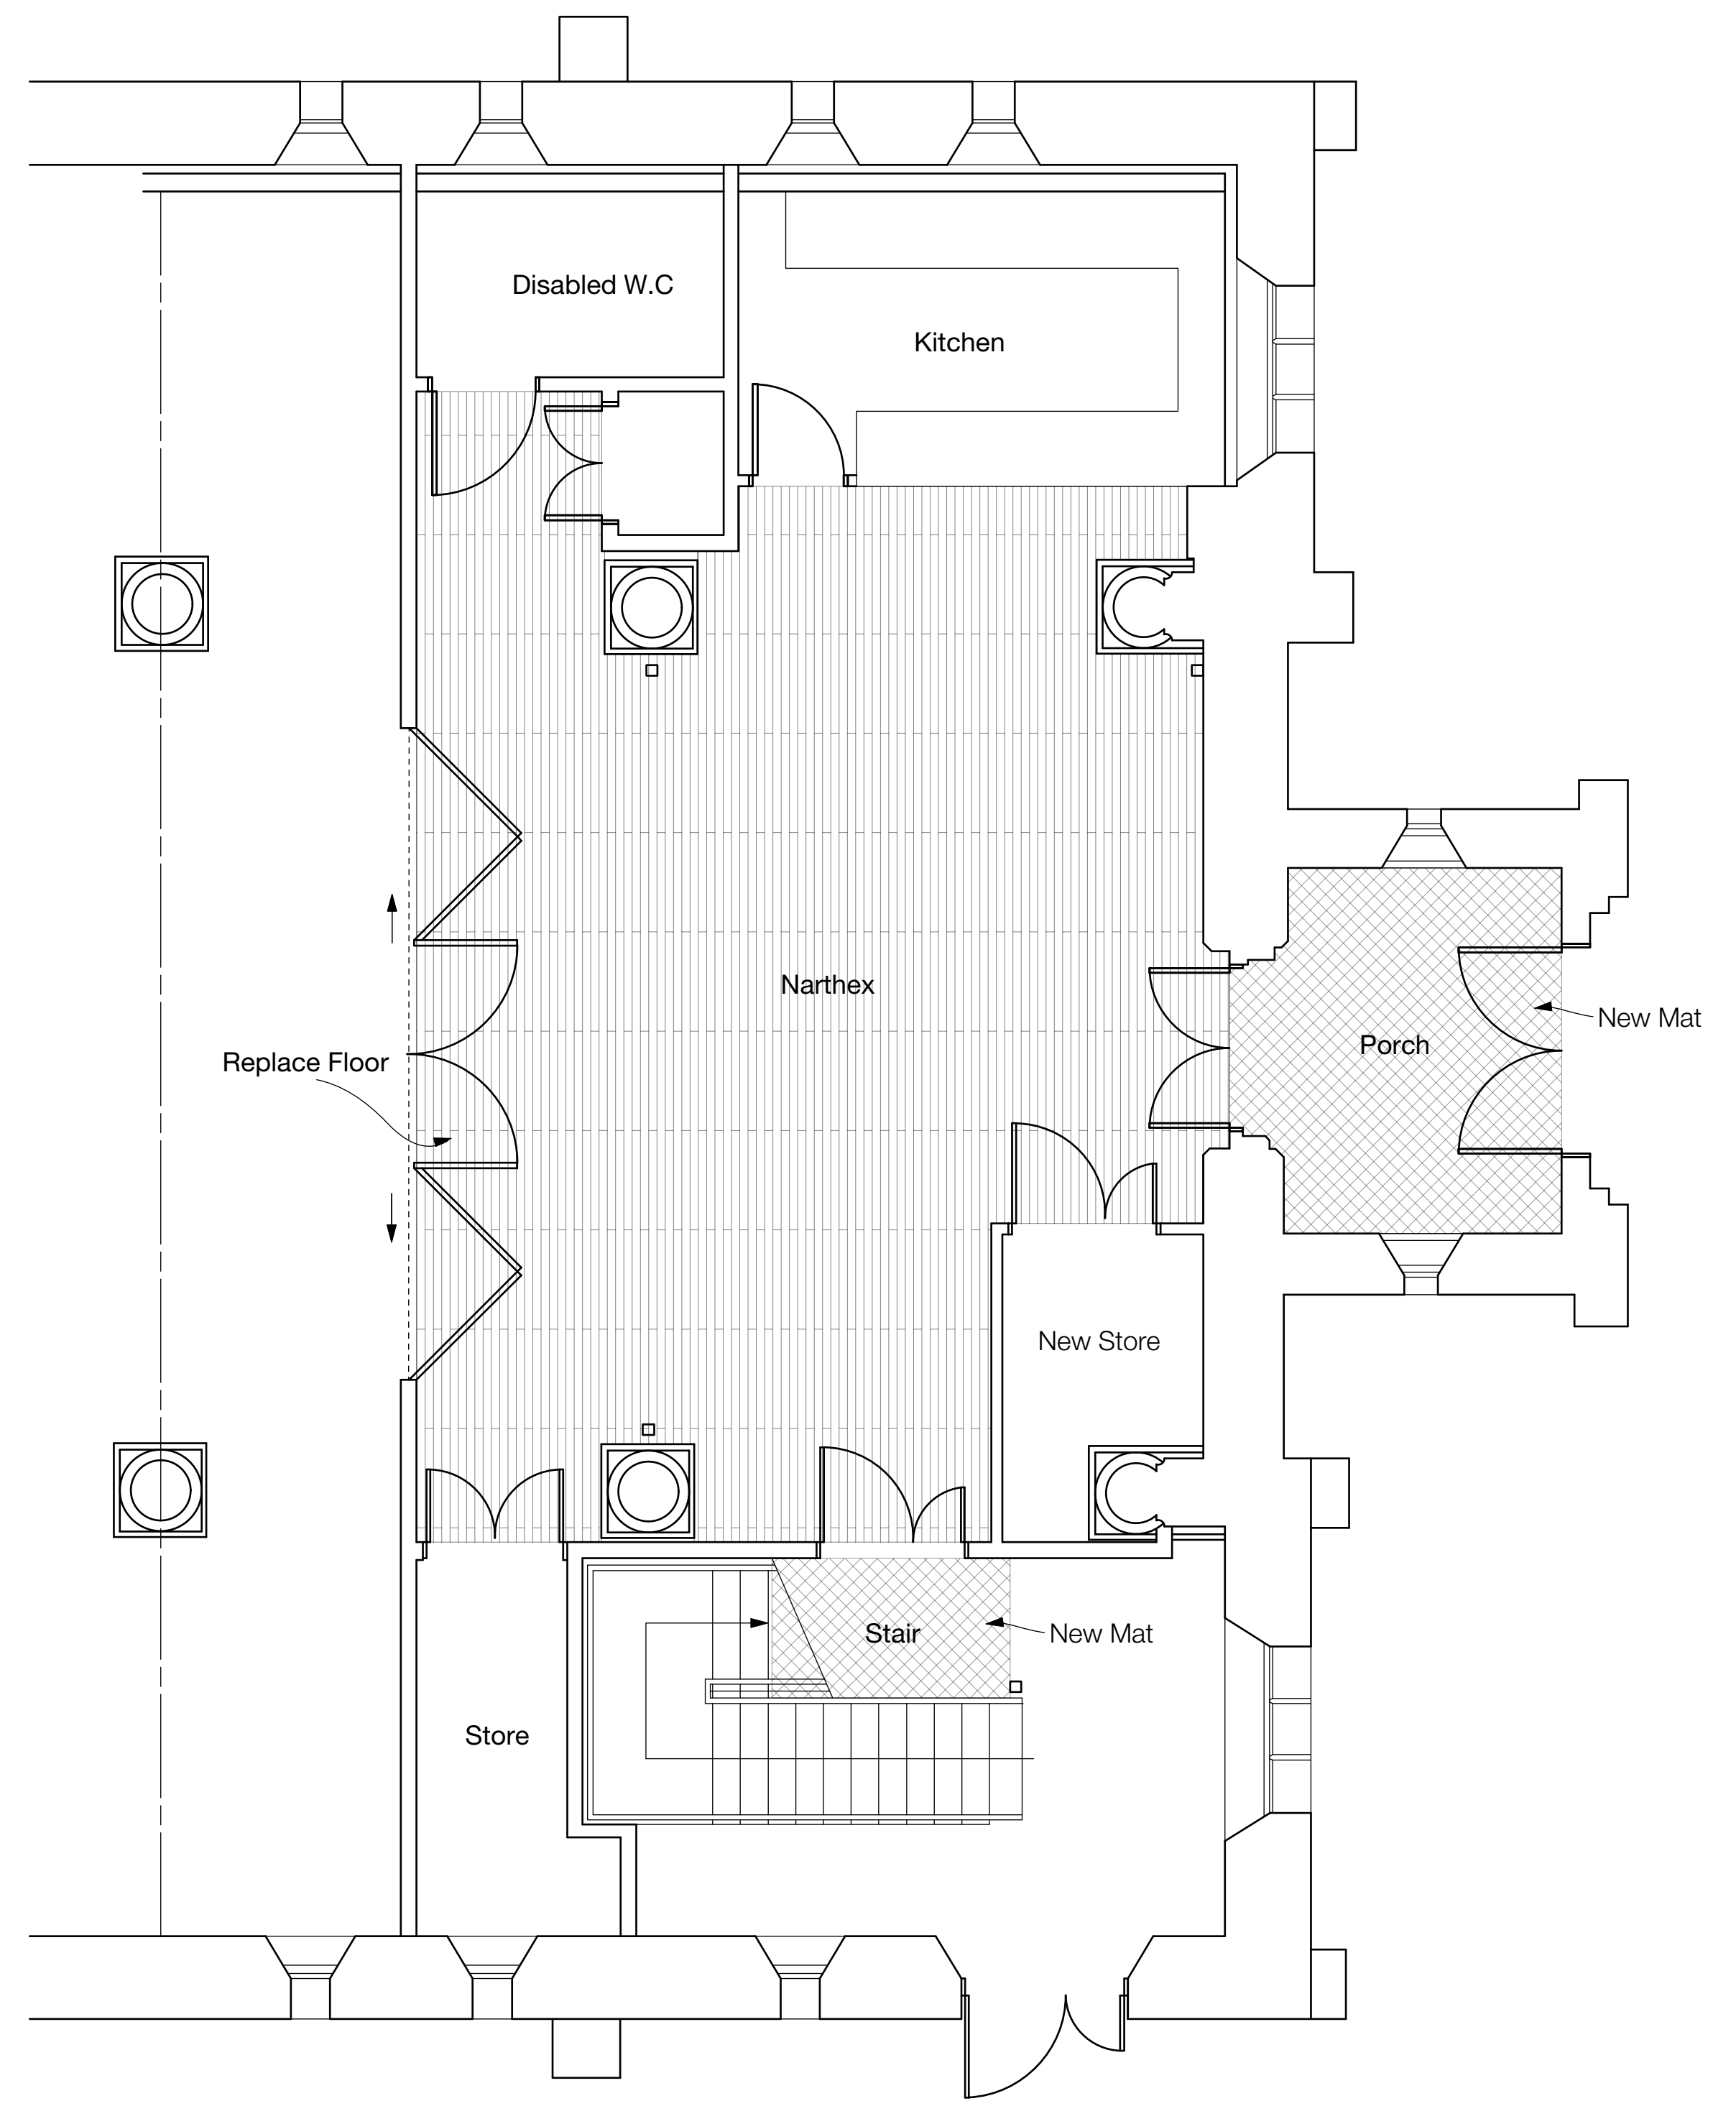

Proposed Ground Floor

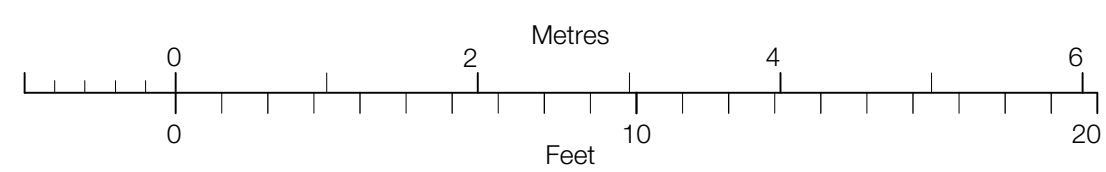

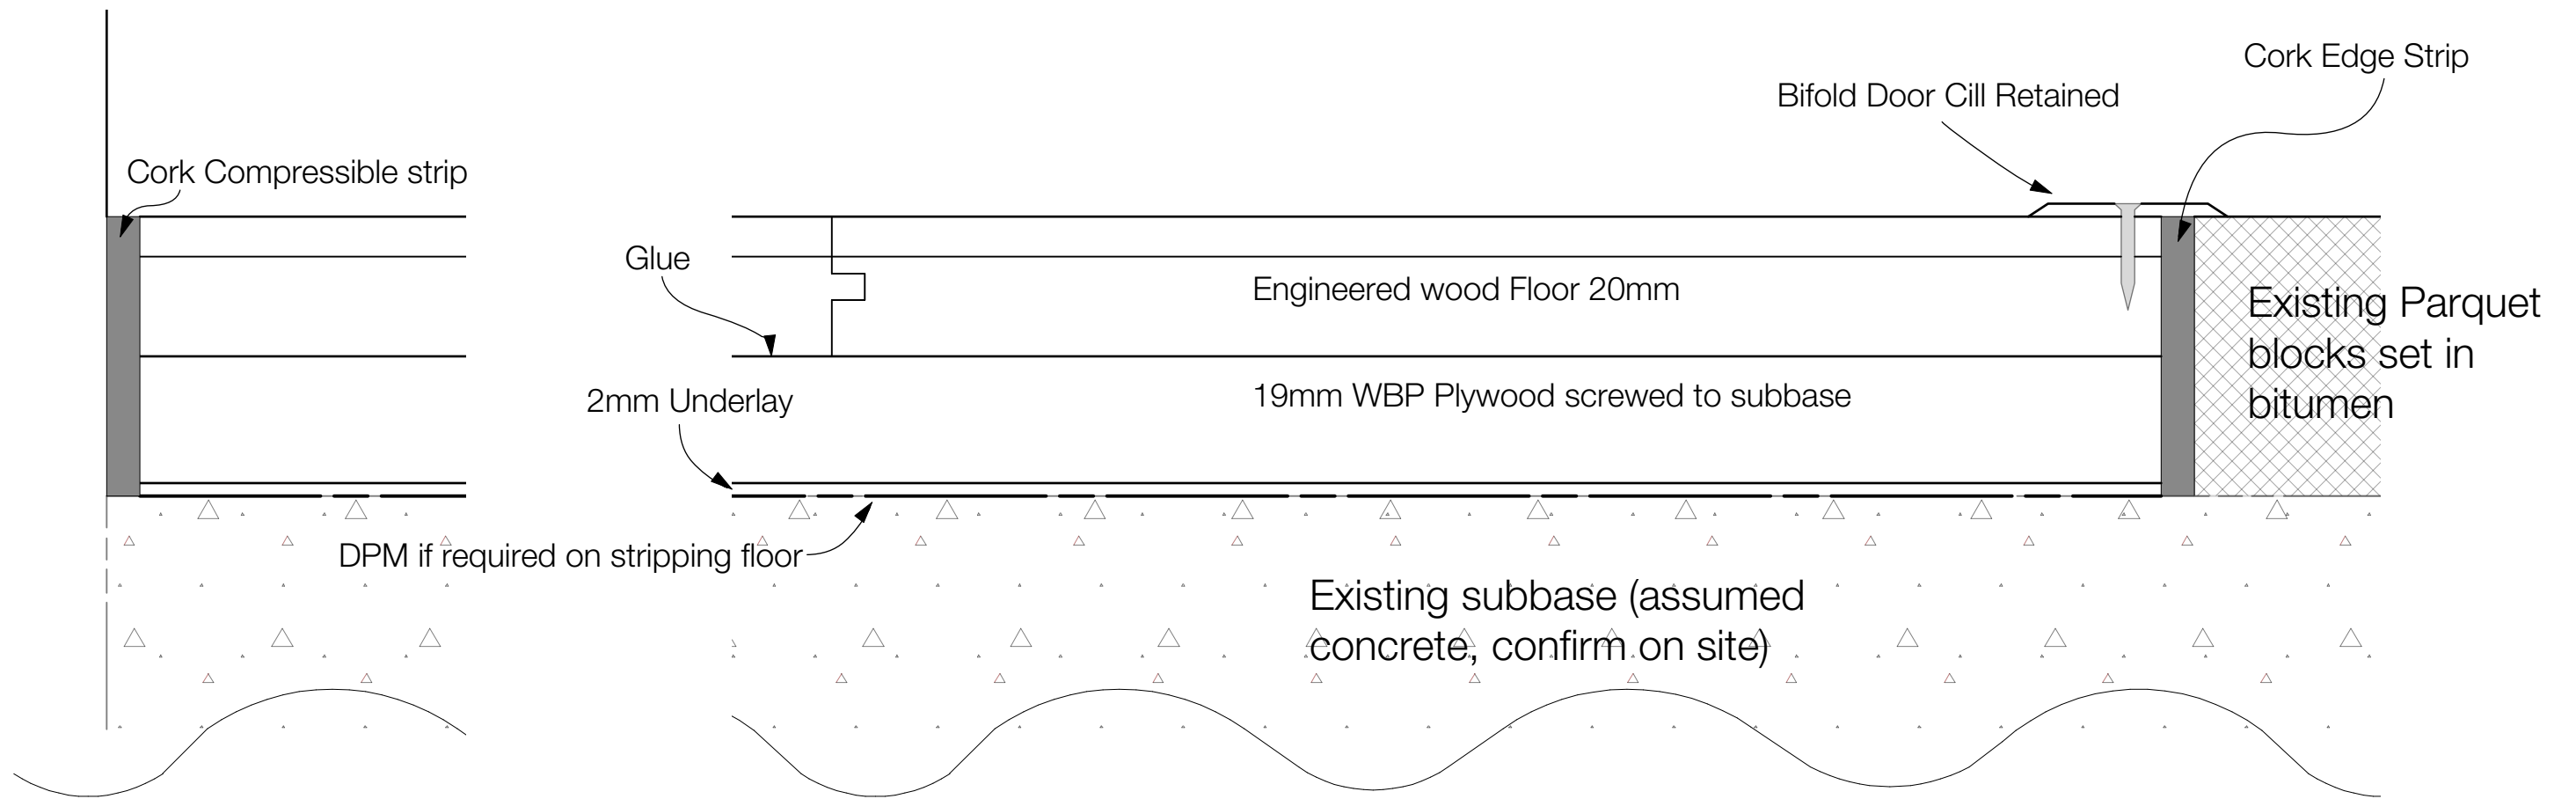

Floor Detail

Tender Issue

Rev.

REPAIR OF FLOOR

REPLACEMENT FLOOR DETAIL

Church of St Andrew

Dearnley, Littleborough

For PCC of St Andrew's Church

16-137-03

September 2017

1:1@A3