



# THE CHURCH OF THE ASCENSION HALL GREEN KEY FLOOR PLAN

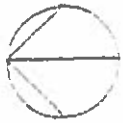

BALANCED FLUE

NEW BOILER

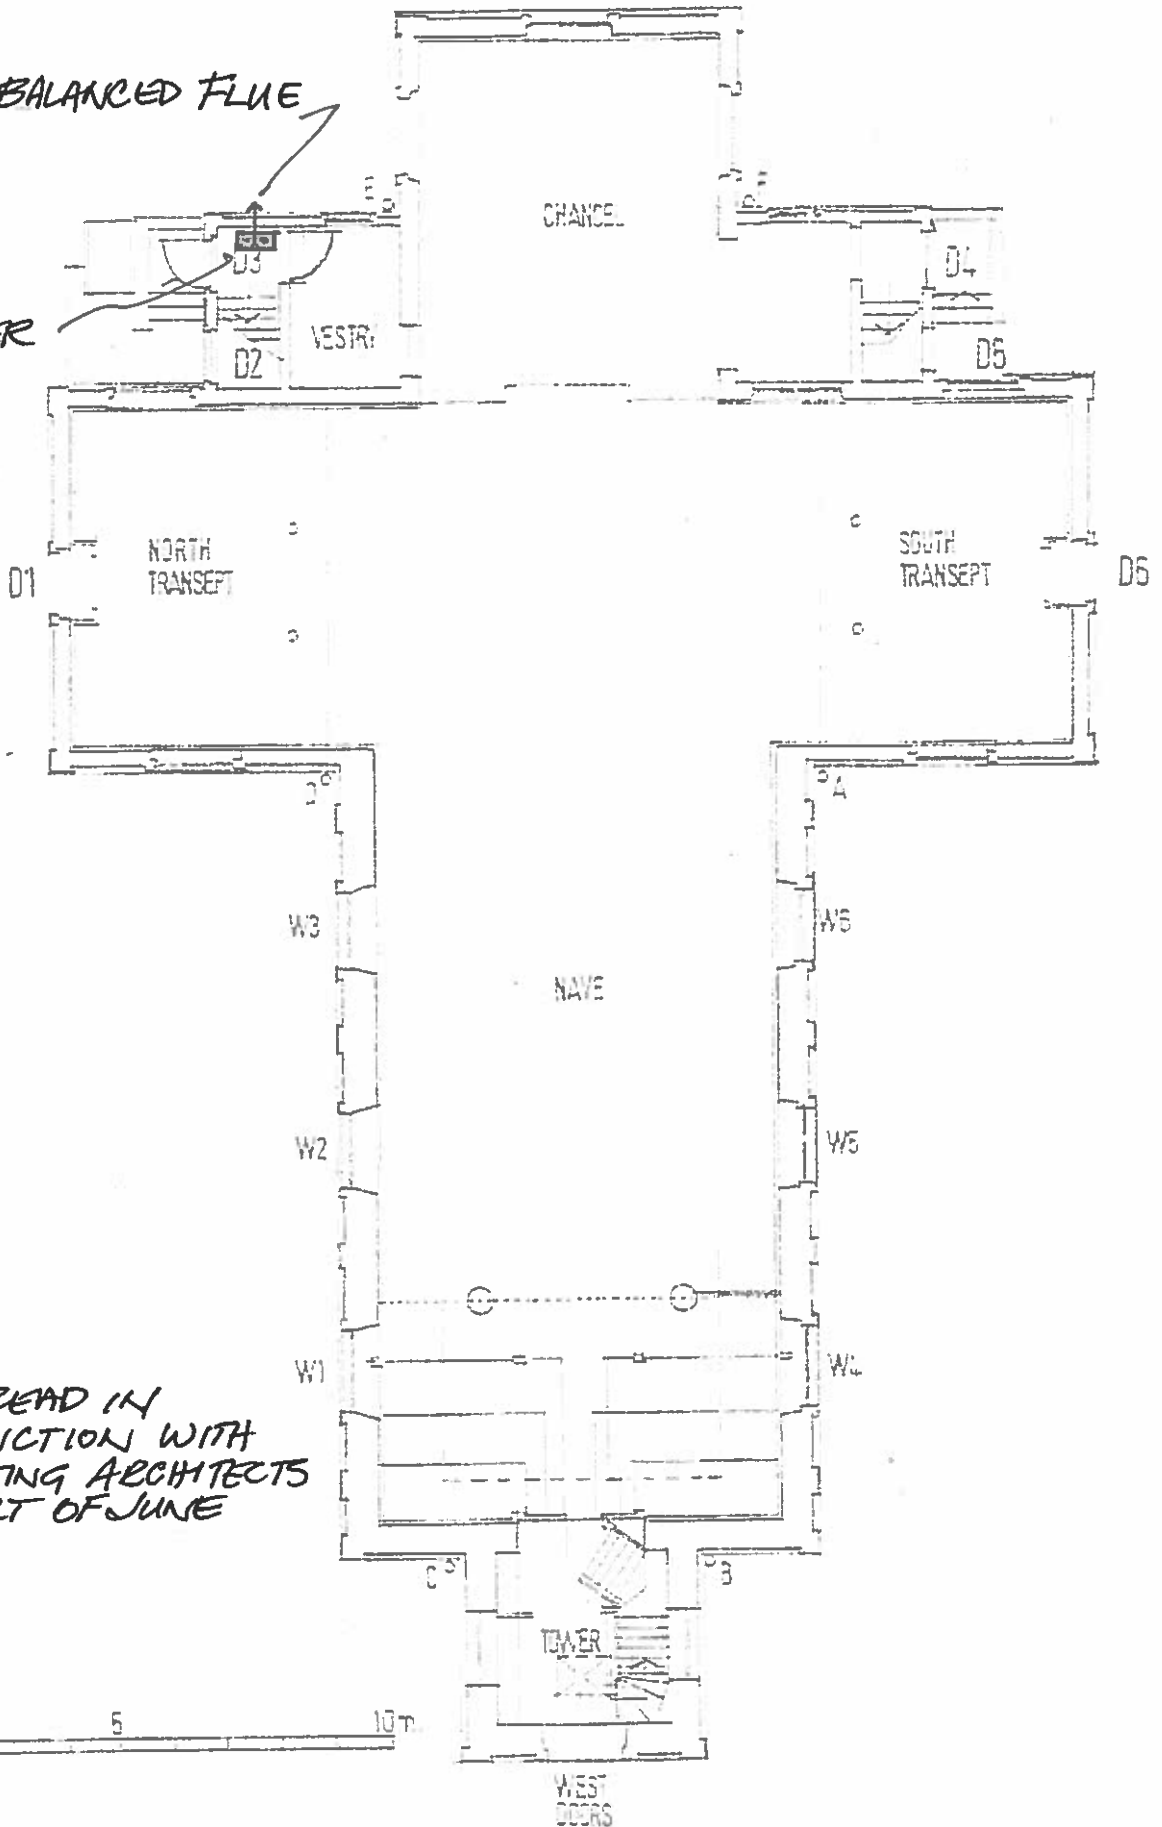

*TO BE READ IN  
CONJUNCTION WITH  
INSPECTING ARCHITECTS  
REPORT OF JUNE  
2018.*