


NOTES:
No dimension to be taken from this drawing unless
figured.

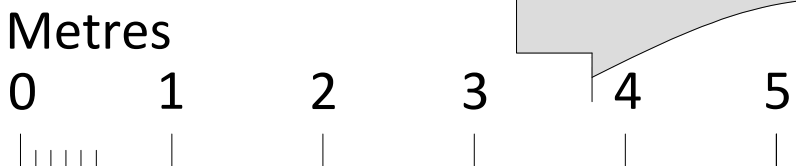

Mark Taylor Chartered Architect	The Warren, Stoke Road, North Curry, Somerset TA3 6HN Tel 01749 673565 Fax 01794 328197 mbtarchitect@outlook.com			Rev.	Date	Particulars
	Project No. PAULTON, HOLY TRINITY Church RE-ORDERING			Scale 1:50 @ A1	Sheet size A1	Drawn MT
	Client THE PCC, HOLY TRINITY Church			Date March 2022	Checked	
	Drawing Title EXISTING PLAN			Status PRELIMINARY	Project No. 1039	Drawing No. 01
					Revision -	