





PLAN SHOWING RECONSTRUCTED WALL [SCALE 1:50]

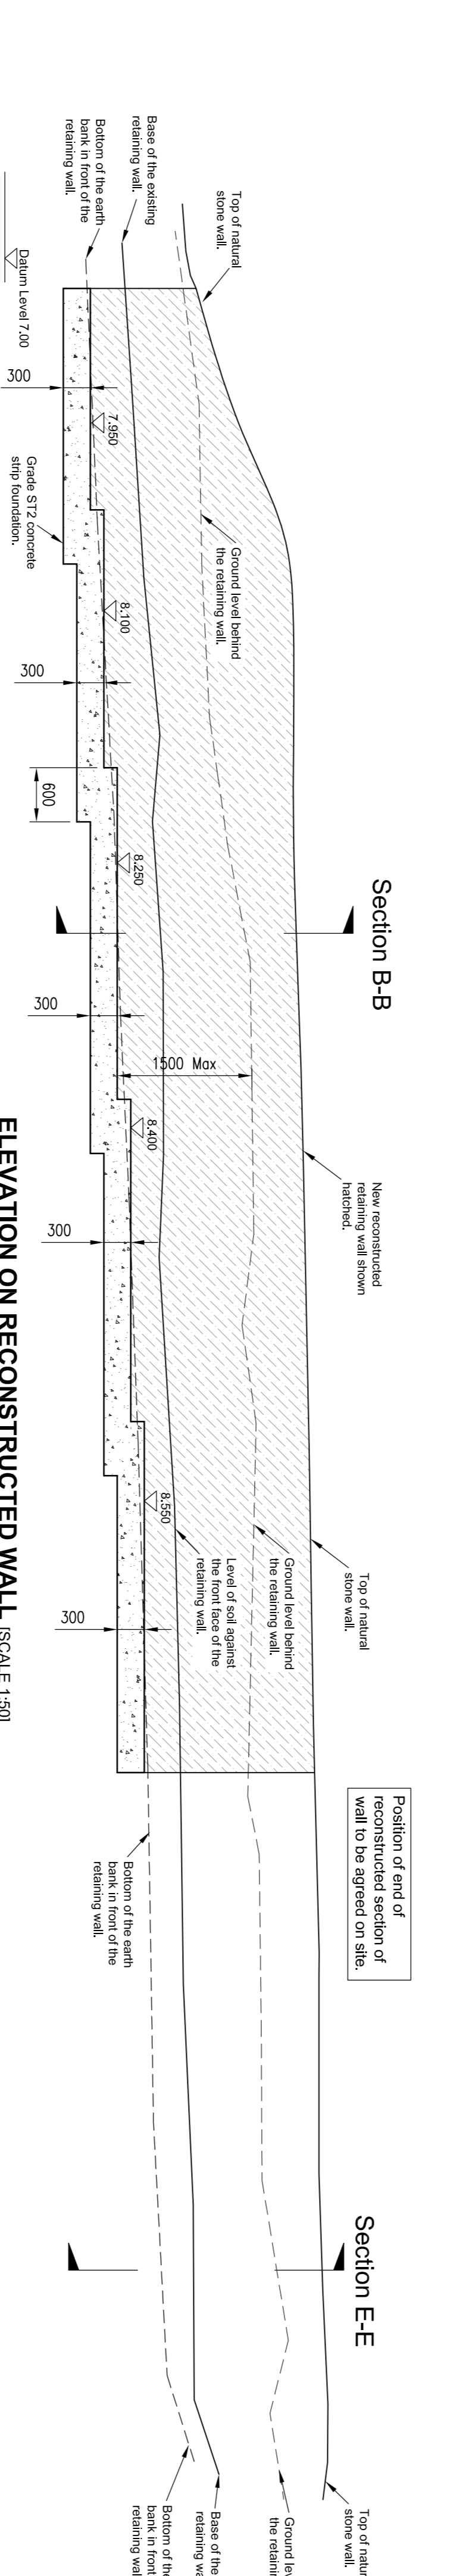

ELEVATION ON RECONSTRUCTED WALL [SCALE 1:50]

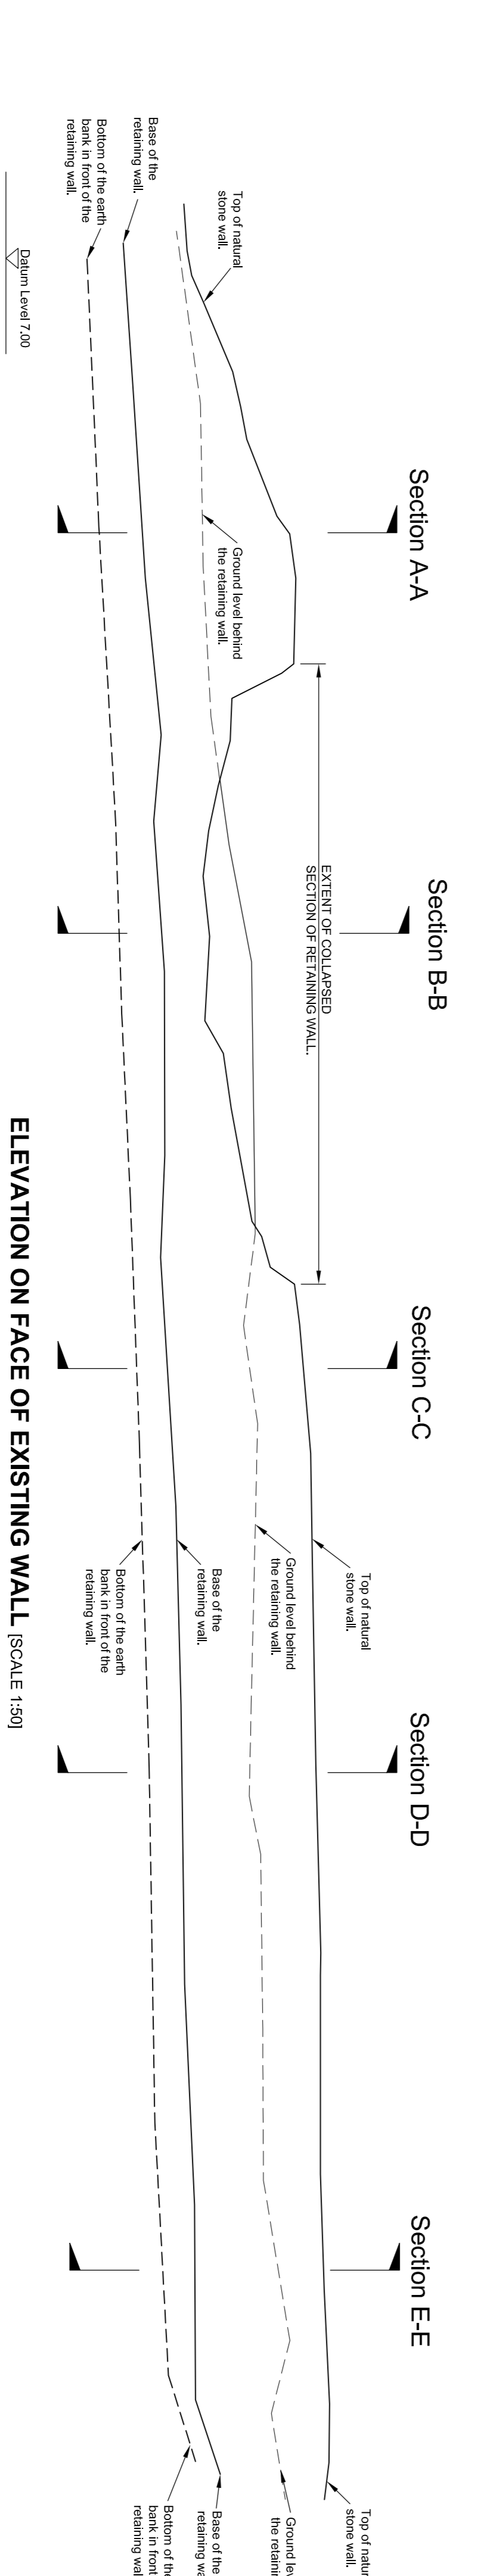

ELEVATION ON FACE OF EXISTING WALL [SCALE 1:50]

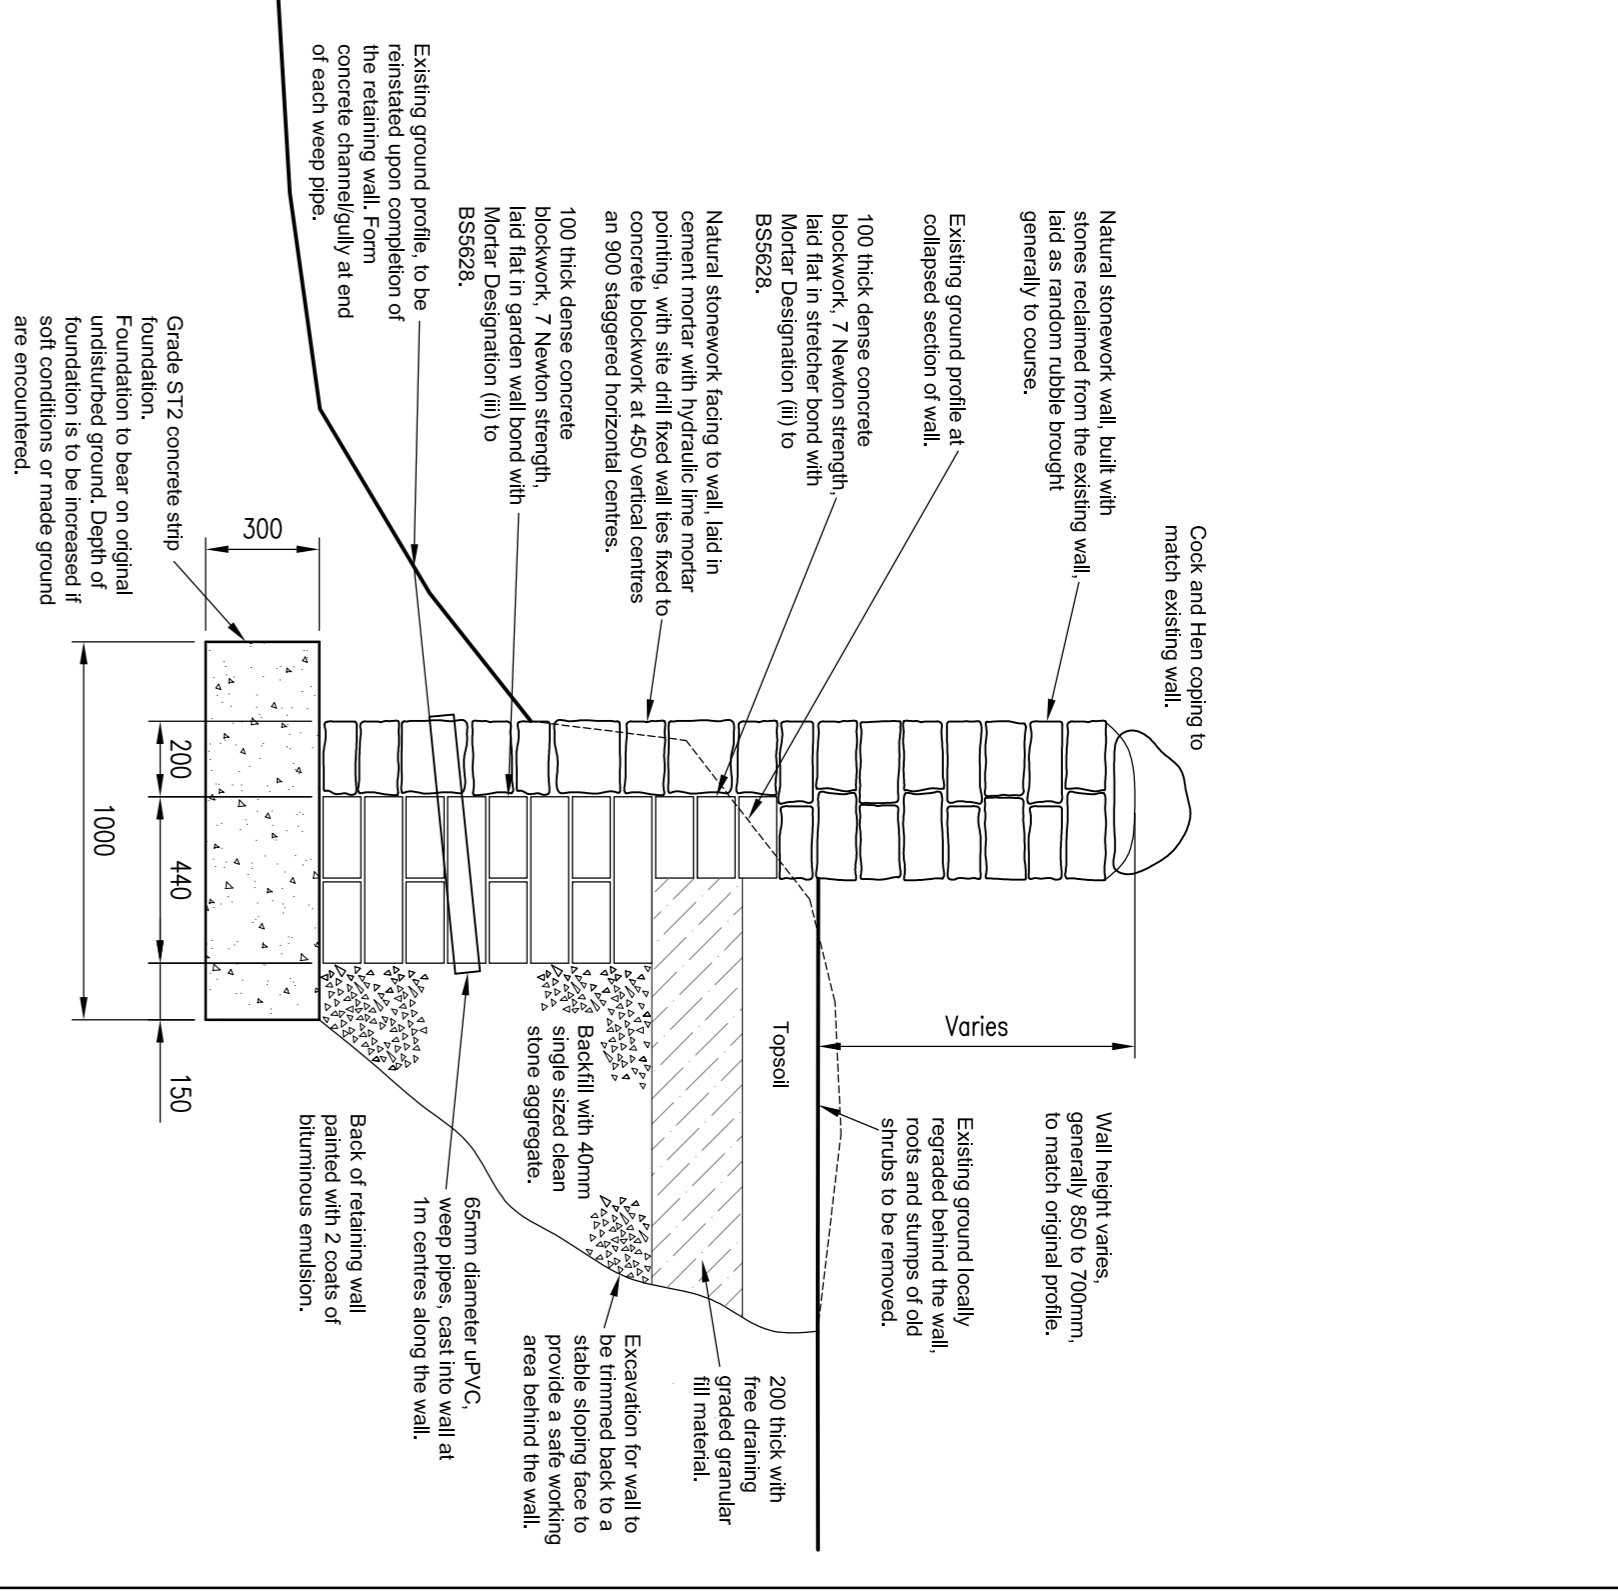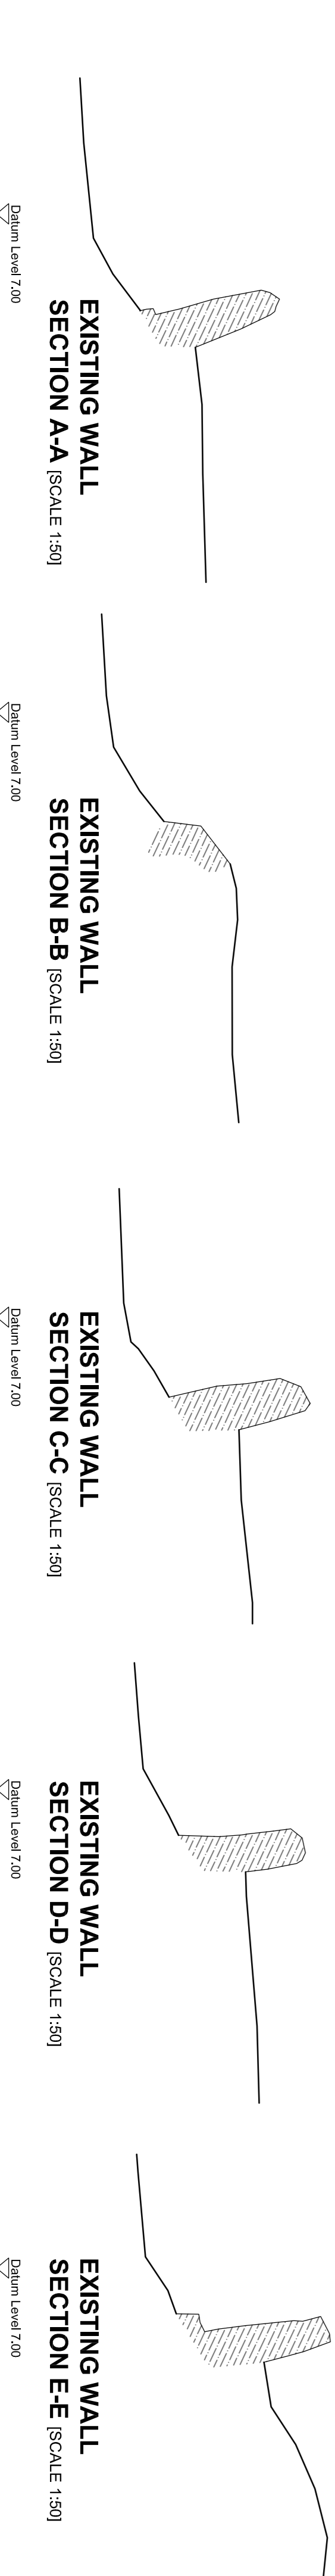

Section B-B Replacement Retaining Wall (1:20)

REF.	REVISIONS	DATE
A		
-	FIRST ISSUE	21/01/20

**ST ANDREWS CHURCH  
LOXTON**

**RECONSTRUCTION OF  
COLLAPSED SECTION OF  
BOUNDARY WALL**

**Sand** Engineering Consultants

Beggars' Roost Wedmore  
Somerset BS28 4AF  
Tel 01934 712427  
david@sandengineering.co.uk  
www.sandengineering.co.uk

SCALE	AS SHOWN	DRAWN	CHECKED	APPROVED
AT SIZE		KWS	DCB	
				Jan 20

DRAWING No. **V005/01 Rev. -**