


PLAN

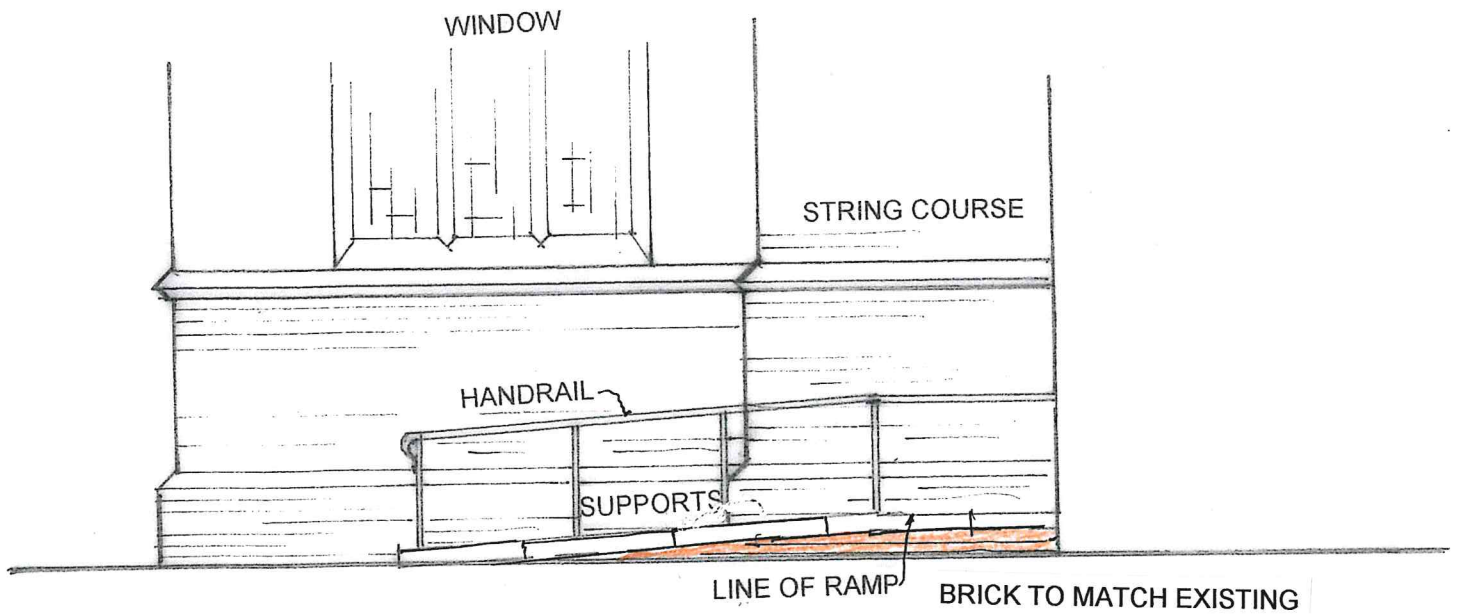

ELEVATION

NEWTON-LE-WILLOWS ALL SAINTS CHURCH – PROPOSED RAMP

DRAWING No: 09/22/01