
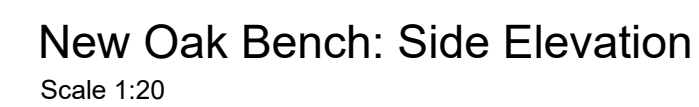


-

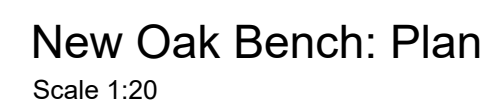

T1	A1	TENDER ISSUE						22.05.2023	
Rev.	Initial	Comments						Date	

Contract Nether Alderley Parish Hall

Client Nether Alderley Parish Council

Buiding / Nether Alderley Parish Hall
Structure

Ramp and Landscape as Proposed

Contract No. 1905

Date Jan 2020

Drawn Ash K

Revision T 1

Drawing No. 16

Scale 1:50 @ A1

KEPCZYK PEARCE SANDERSON
ARCHITECTS, SURVEYORS & HISTORIC BUILDING CONSULTANTS

Address: 75 Wilmslow Road, Handforth, Cheshire SK9 3EN
Tel: 01625 400103