


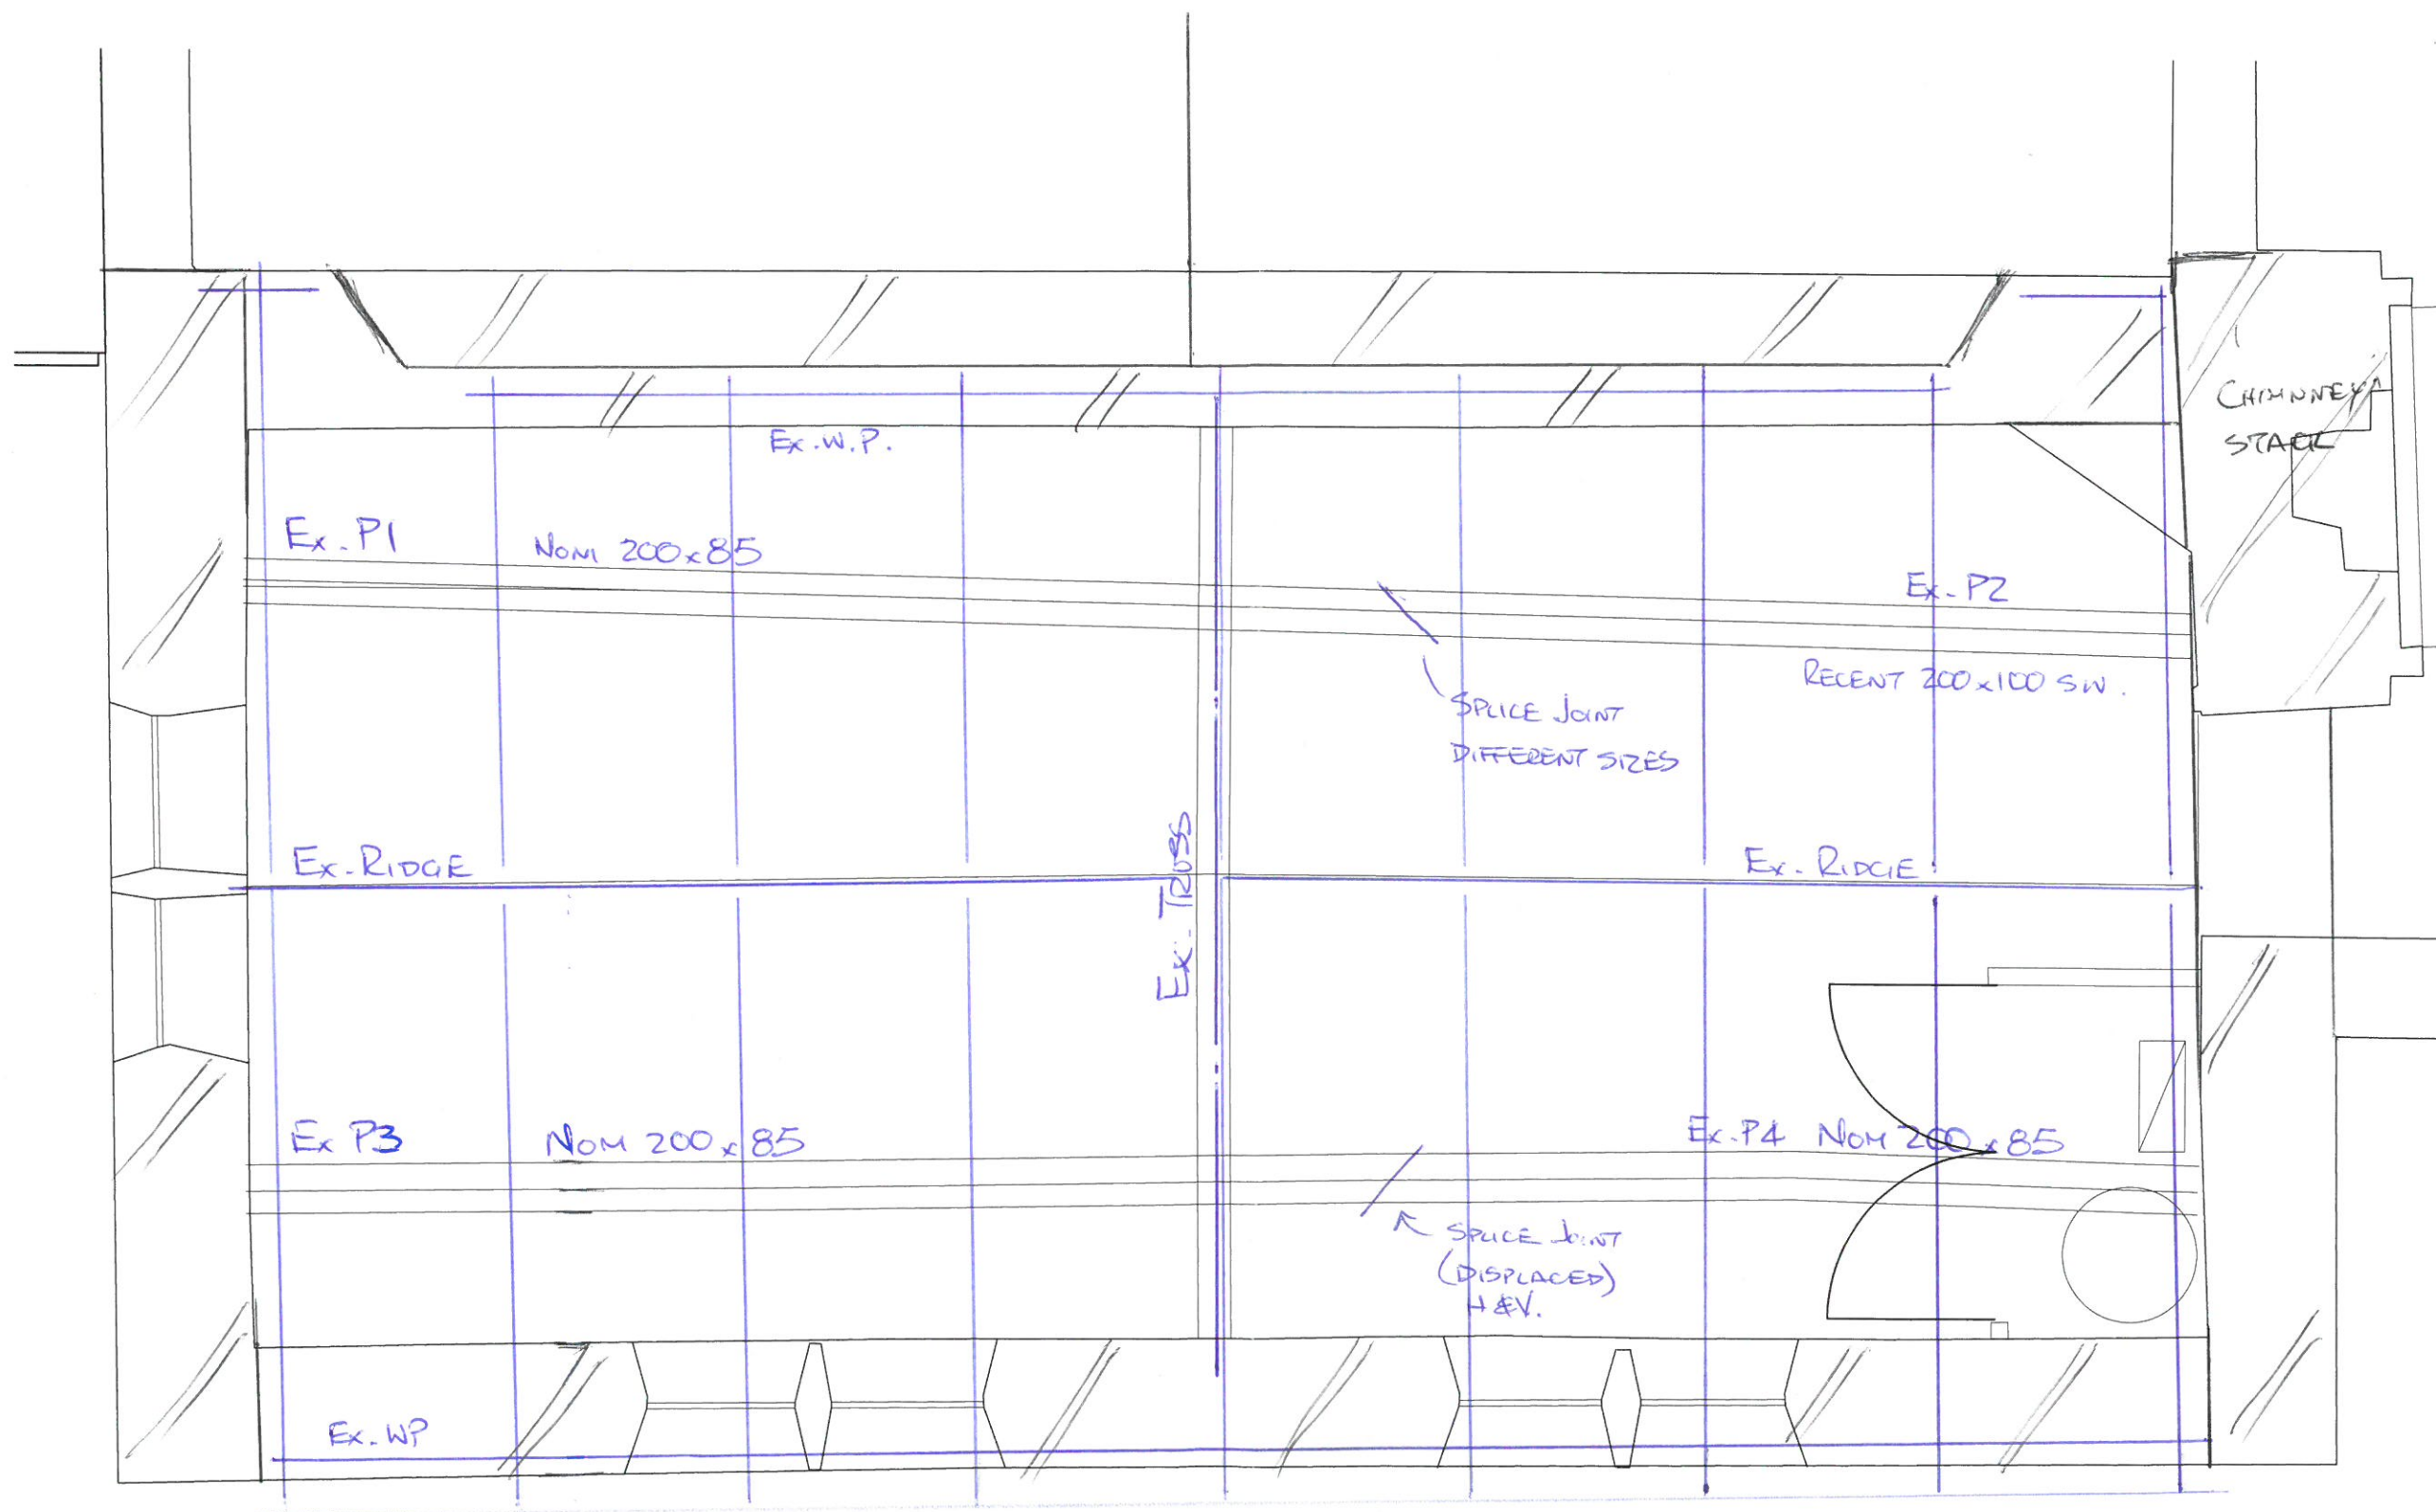

Ex. 2 STOREY ROOF AT F1202.

Ex. EAVES SHOWS 9N° PROJECTING RAFTERS (Nom 800 CRS)

WMLCONSULTING

Project: NEMER ALDERBY PARISH HALL
 Drg Title: Ex. ROOF F1202
 Job No: 10413 R By: GNB
 Drg No: SK03 Rev:
 Date: APR'23 Scale: 1:25
 © A3