


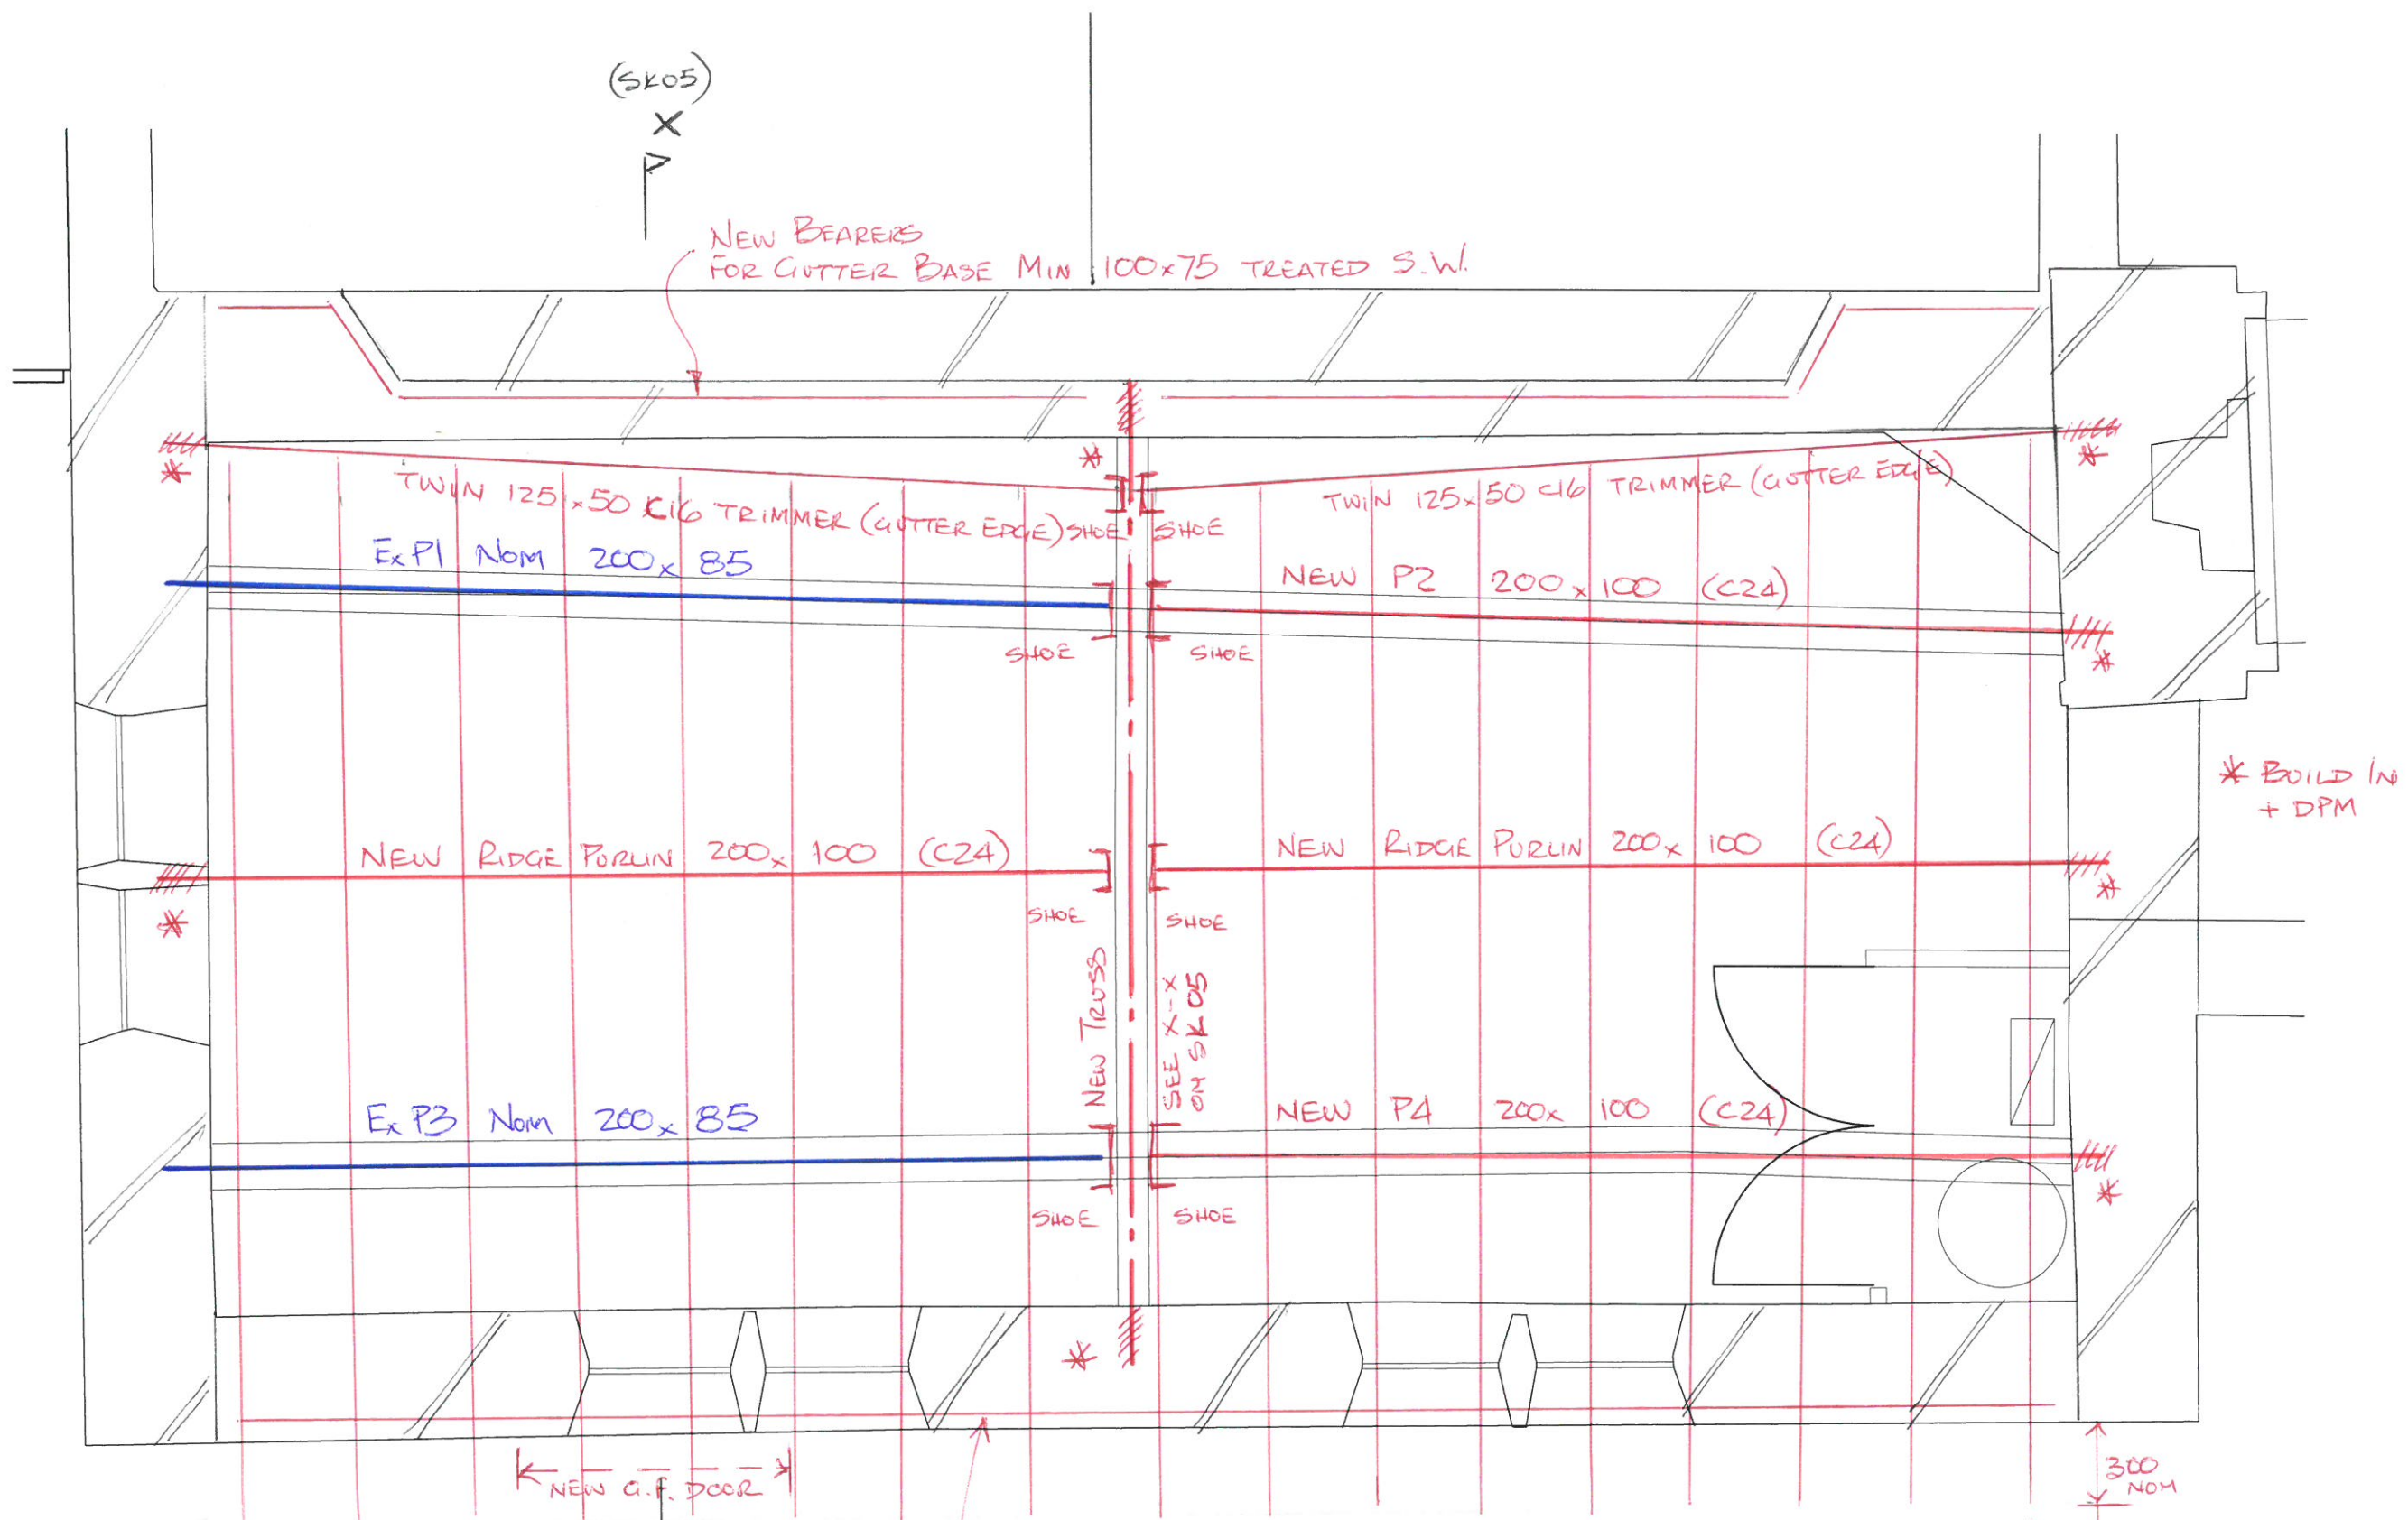

PROPOSED 2 STOREY ROOF
AT FRO2

ALLOW NEW 100x75 TREATED S.W.
WAUPLATE (PROVISIONALLY RETAIN EXISTING
IF CONDITION SUITABLE)

NEW RAFTERS
125x50 C16 TREATED
@ 400 CRS

WMLCONSULTING

Project: NETHER ALDERLEY PARISH HALL
Drg Title: PROPOSED ROOF FRO2
Job No: 10413R By: GNB
Drg No: SK04 Rev:
Date: APR '23 Scale: 1:25
CA3