


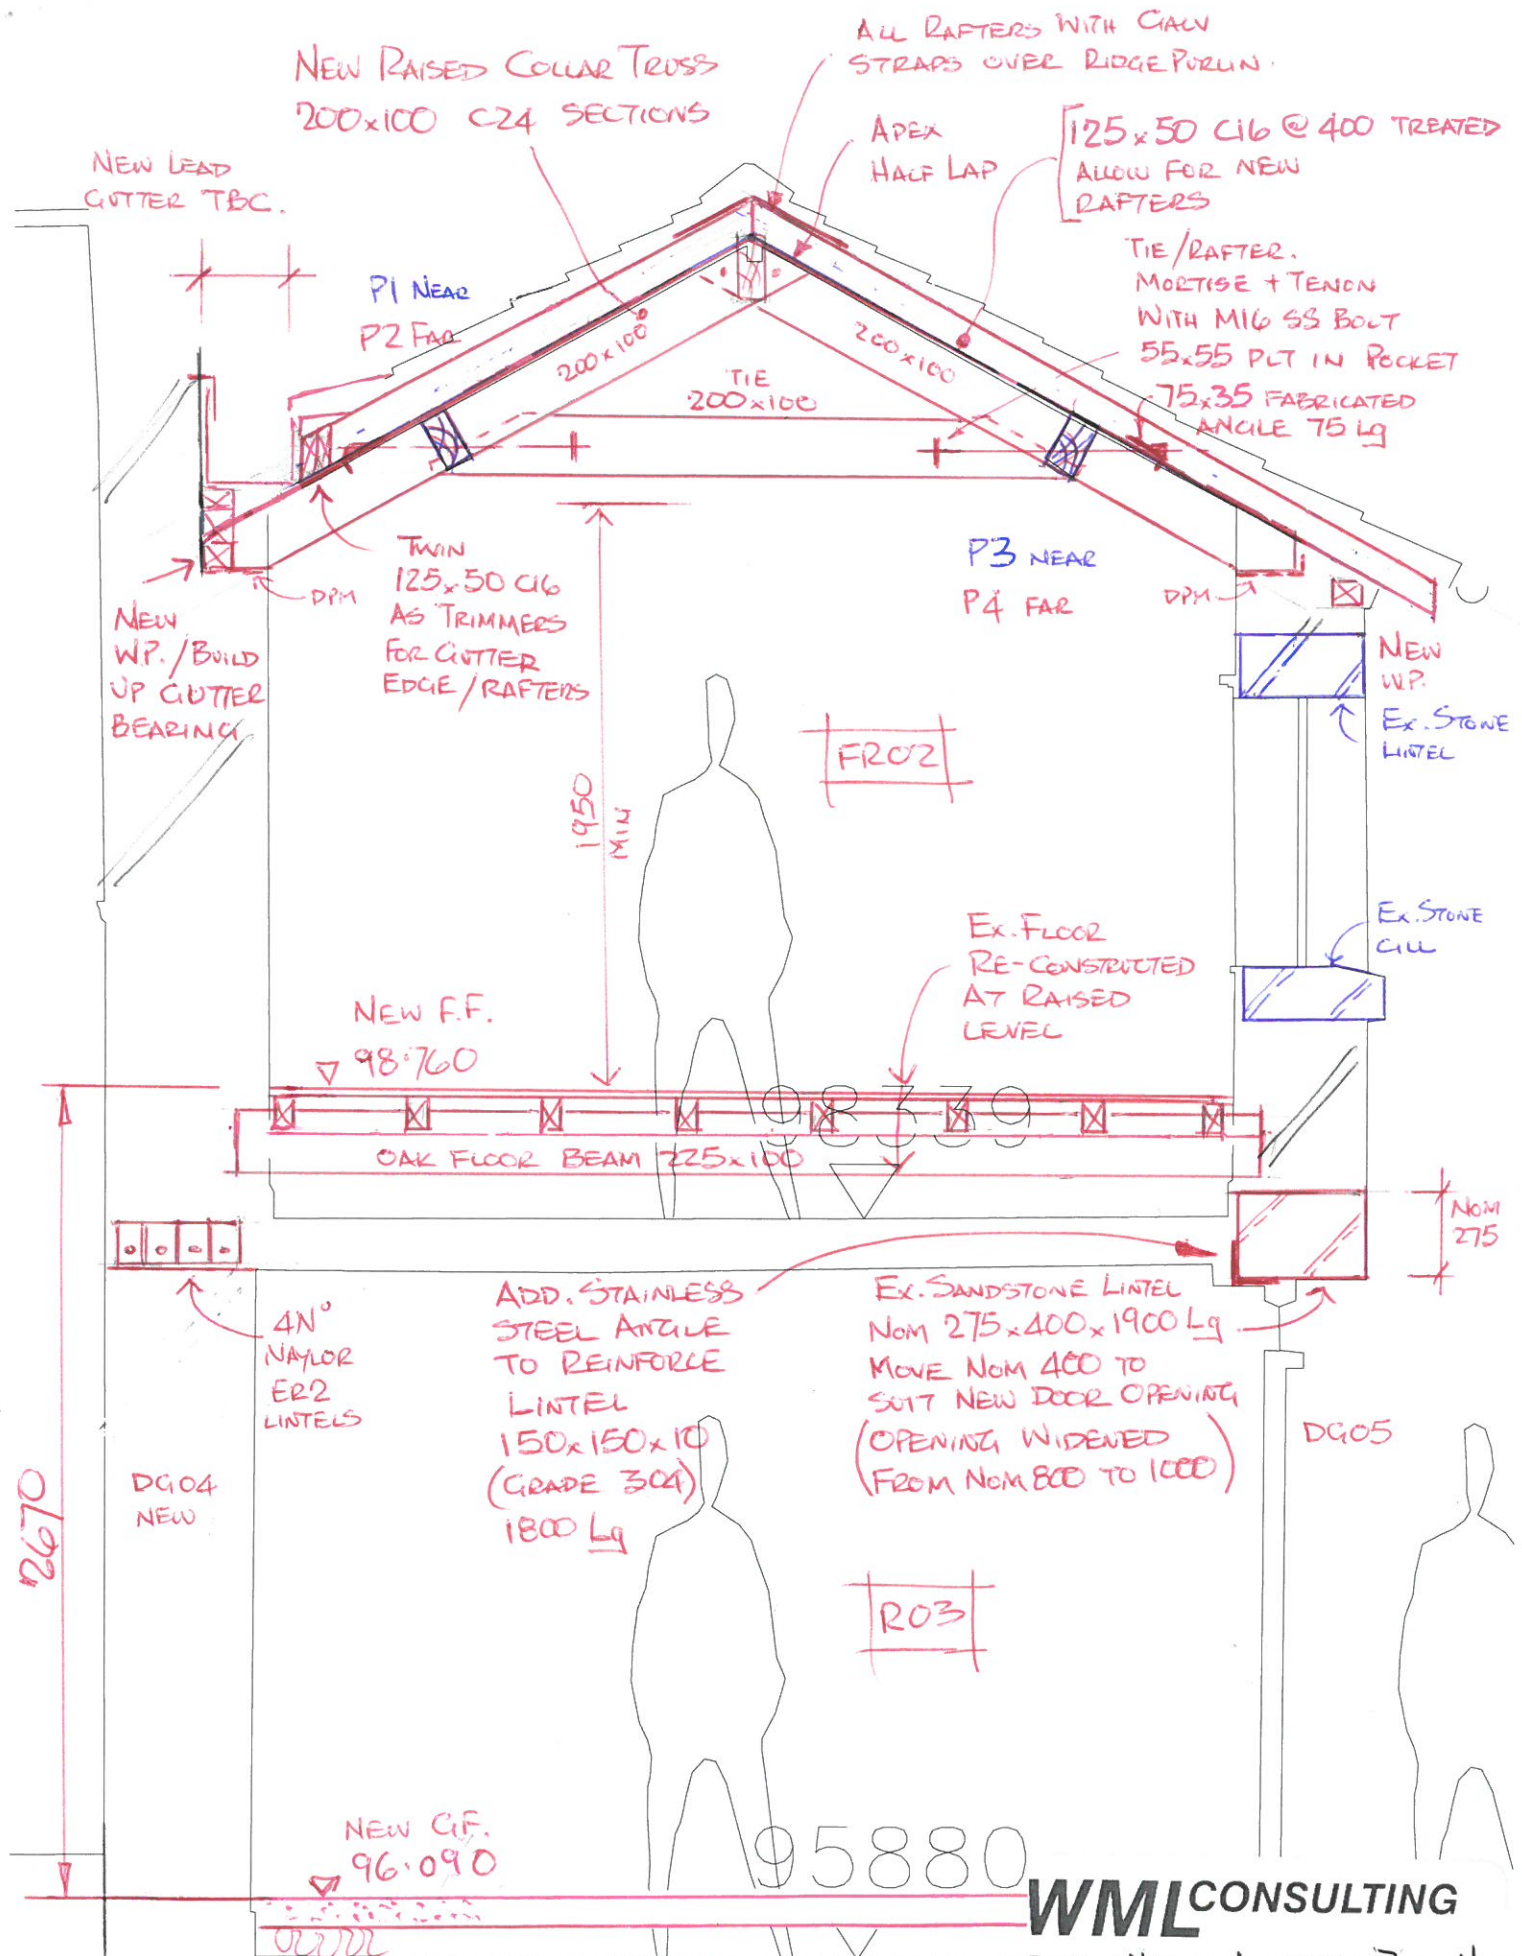

SECTION X-X
(SEE SK04) FOR LOC'N

WMLCONSULTING

Project: NETHER ALDERLEY PARISH HALL

Drg Title: SECTION AT R03/FRO2

Job No: 10413R

By: GMB

Drg No: SK05

Rev:

Date: APR' 23

Scale: 1:25

© AL