


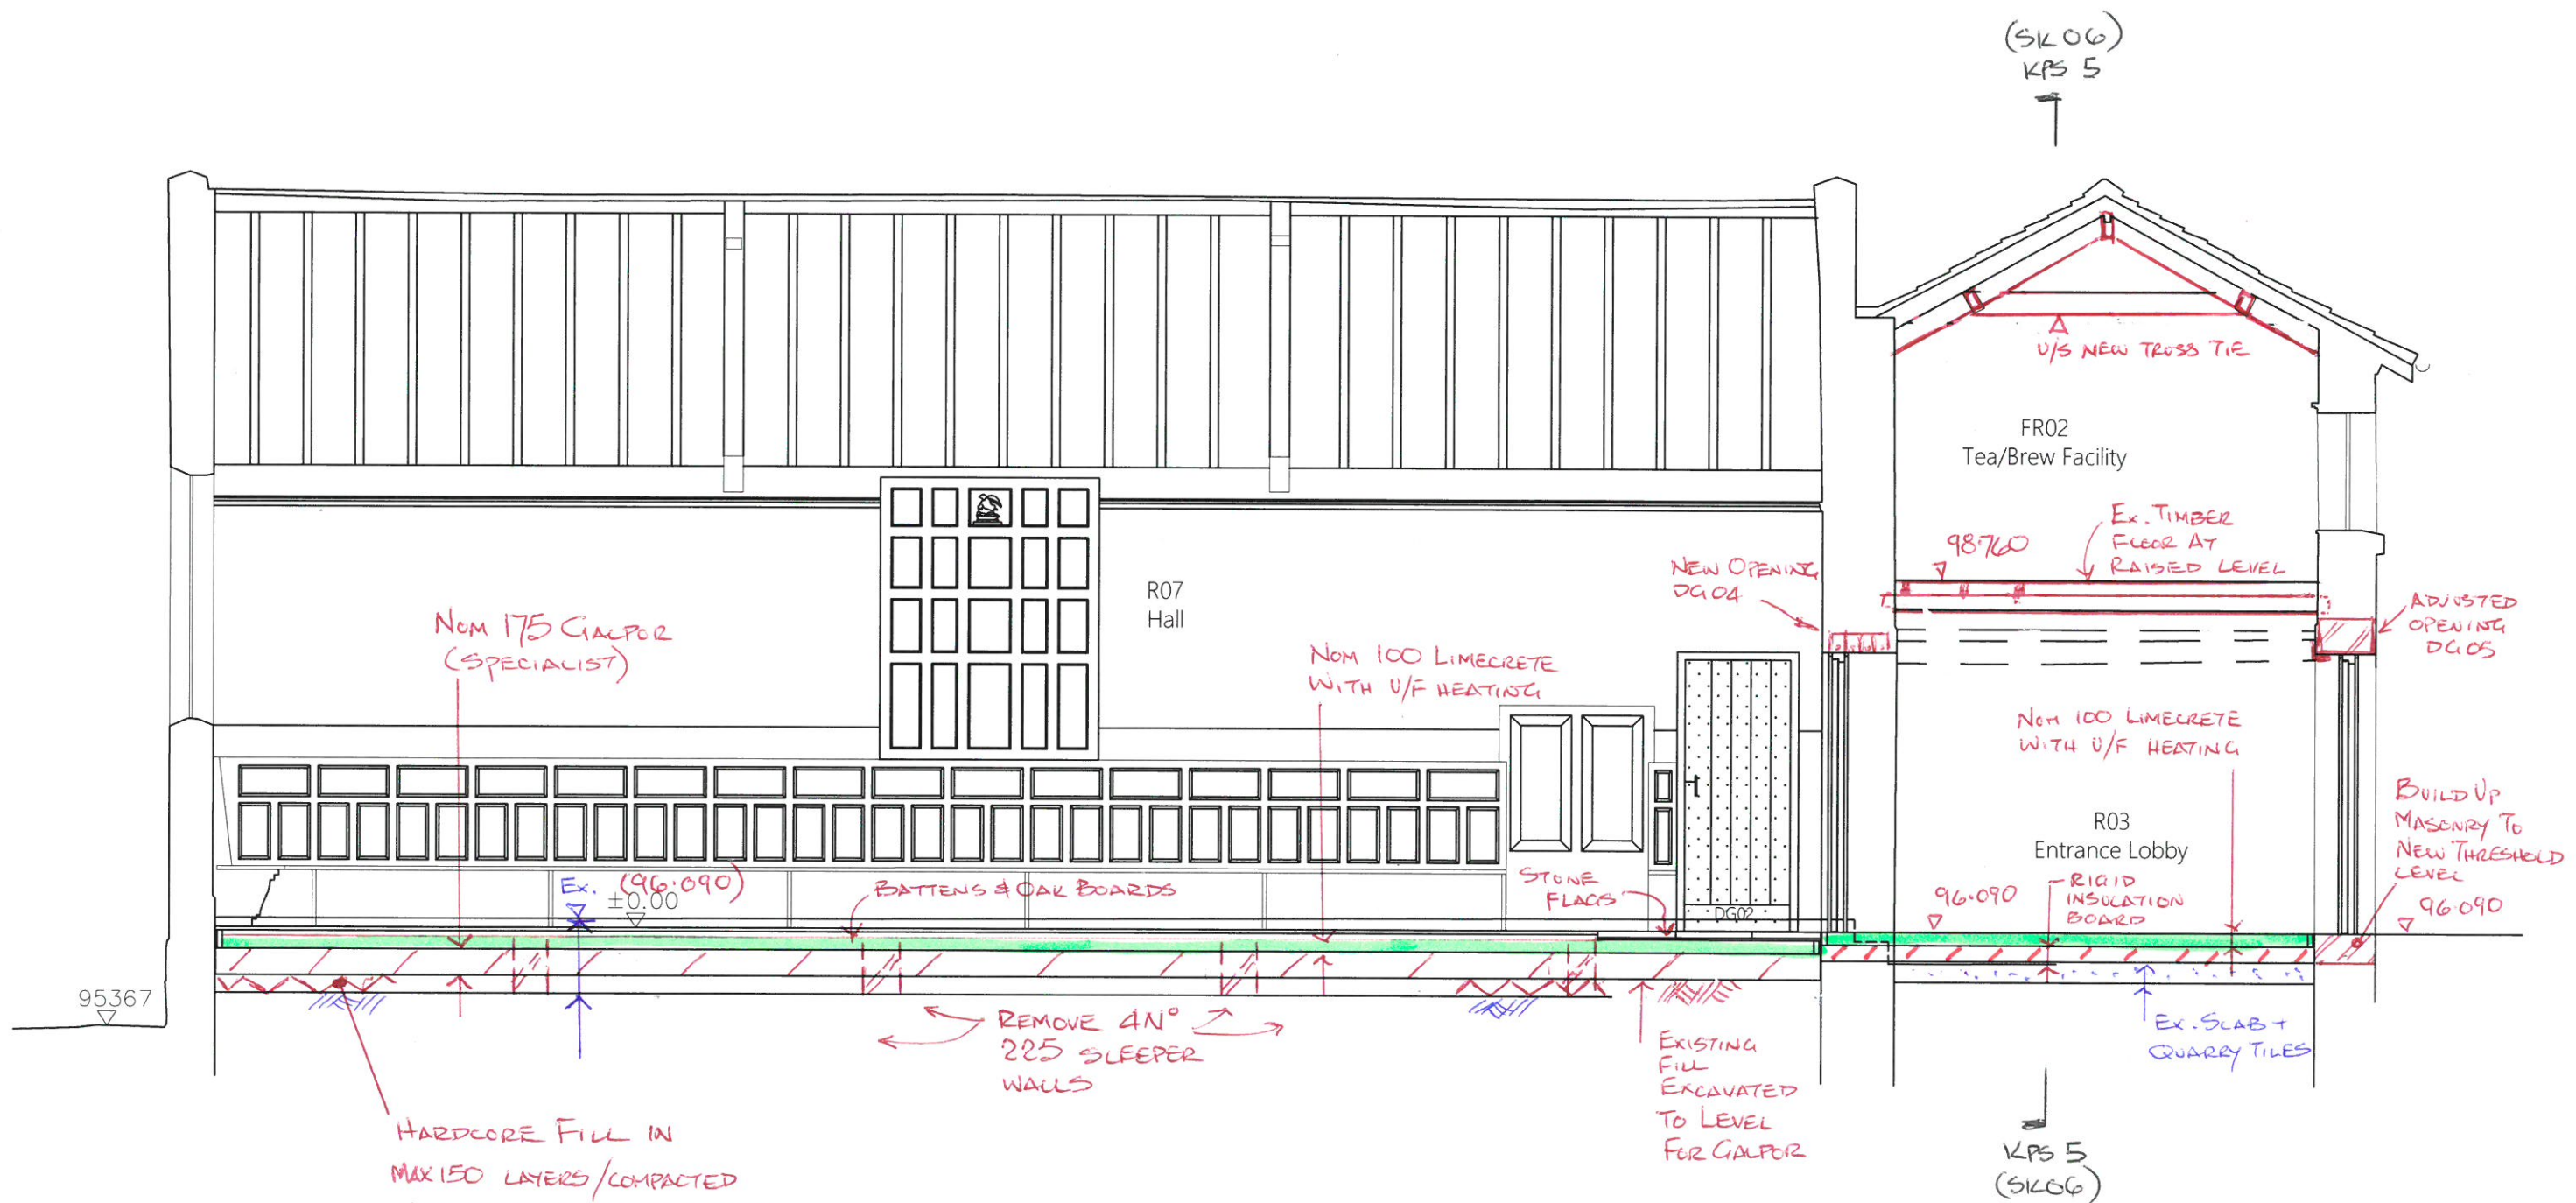

SECTION 1-1 STRUCTURAL C.A.

EXTRACT KPS 1905-14-PT1

WMLCONSULTING

Project: NETHER ALDERLEY PARISH HALL
 Drg Title: SECTION 1 STRUCTURAL
 Job No: 104132 By: GNB
 Drg No: SK07 Rev:
 Date: APR'23 Scale: 1:50
 © A3