


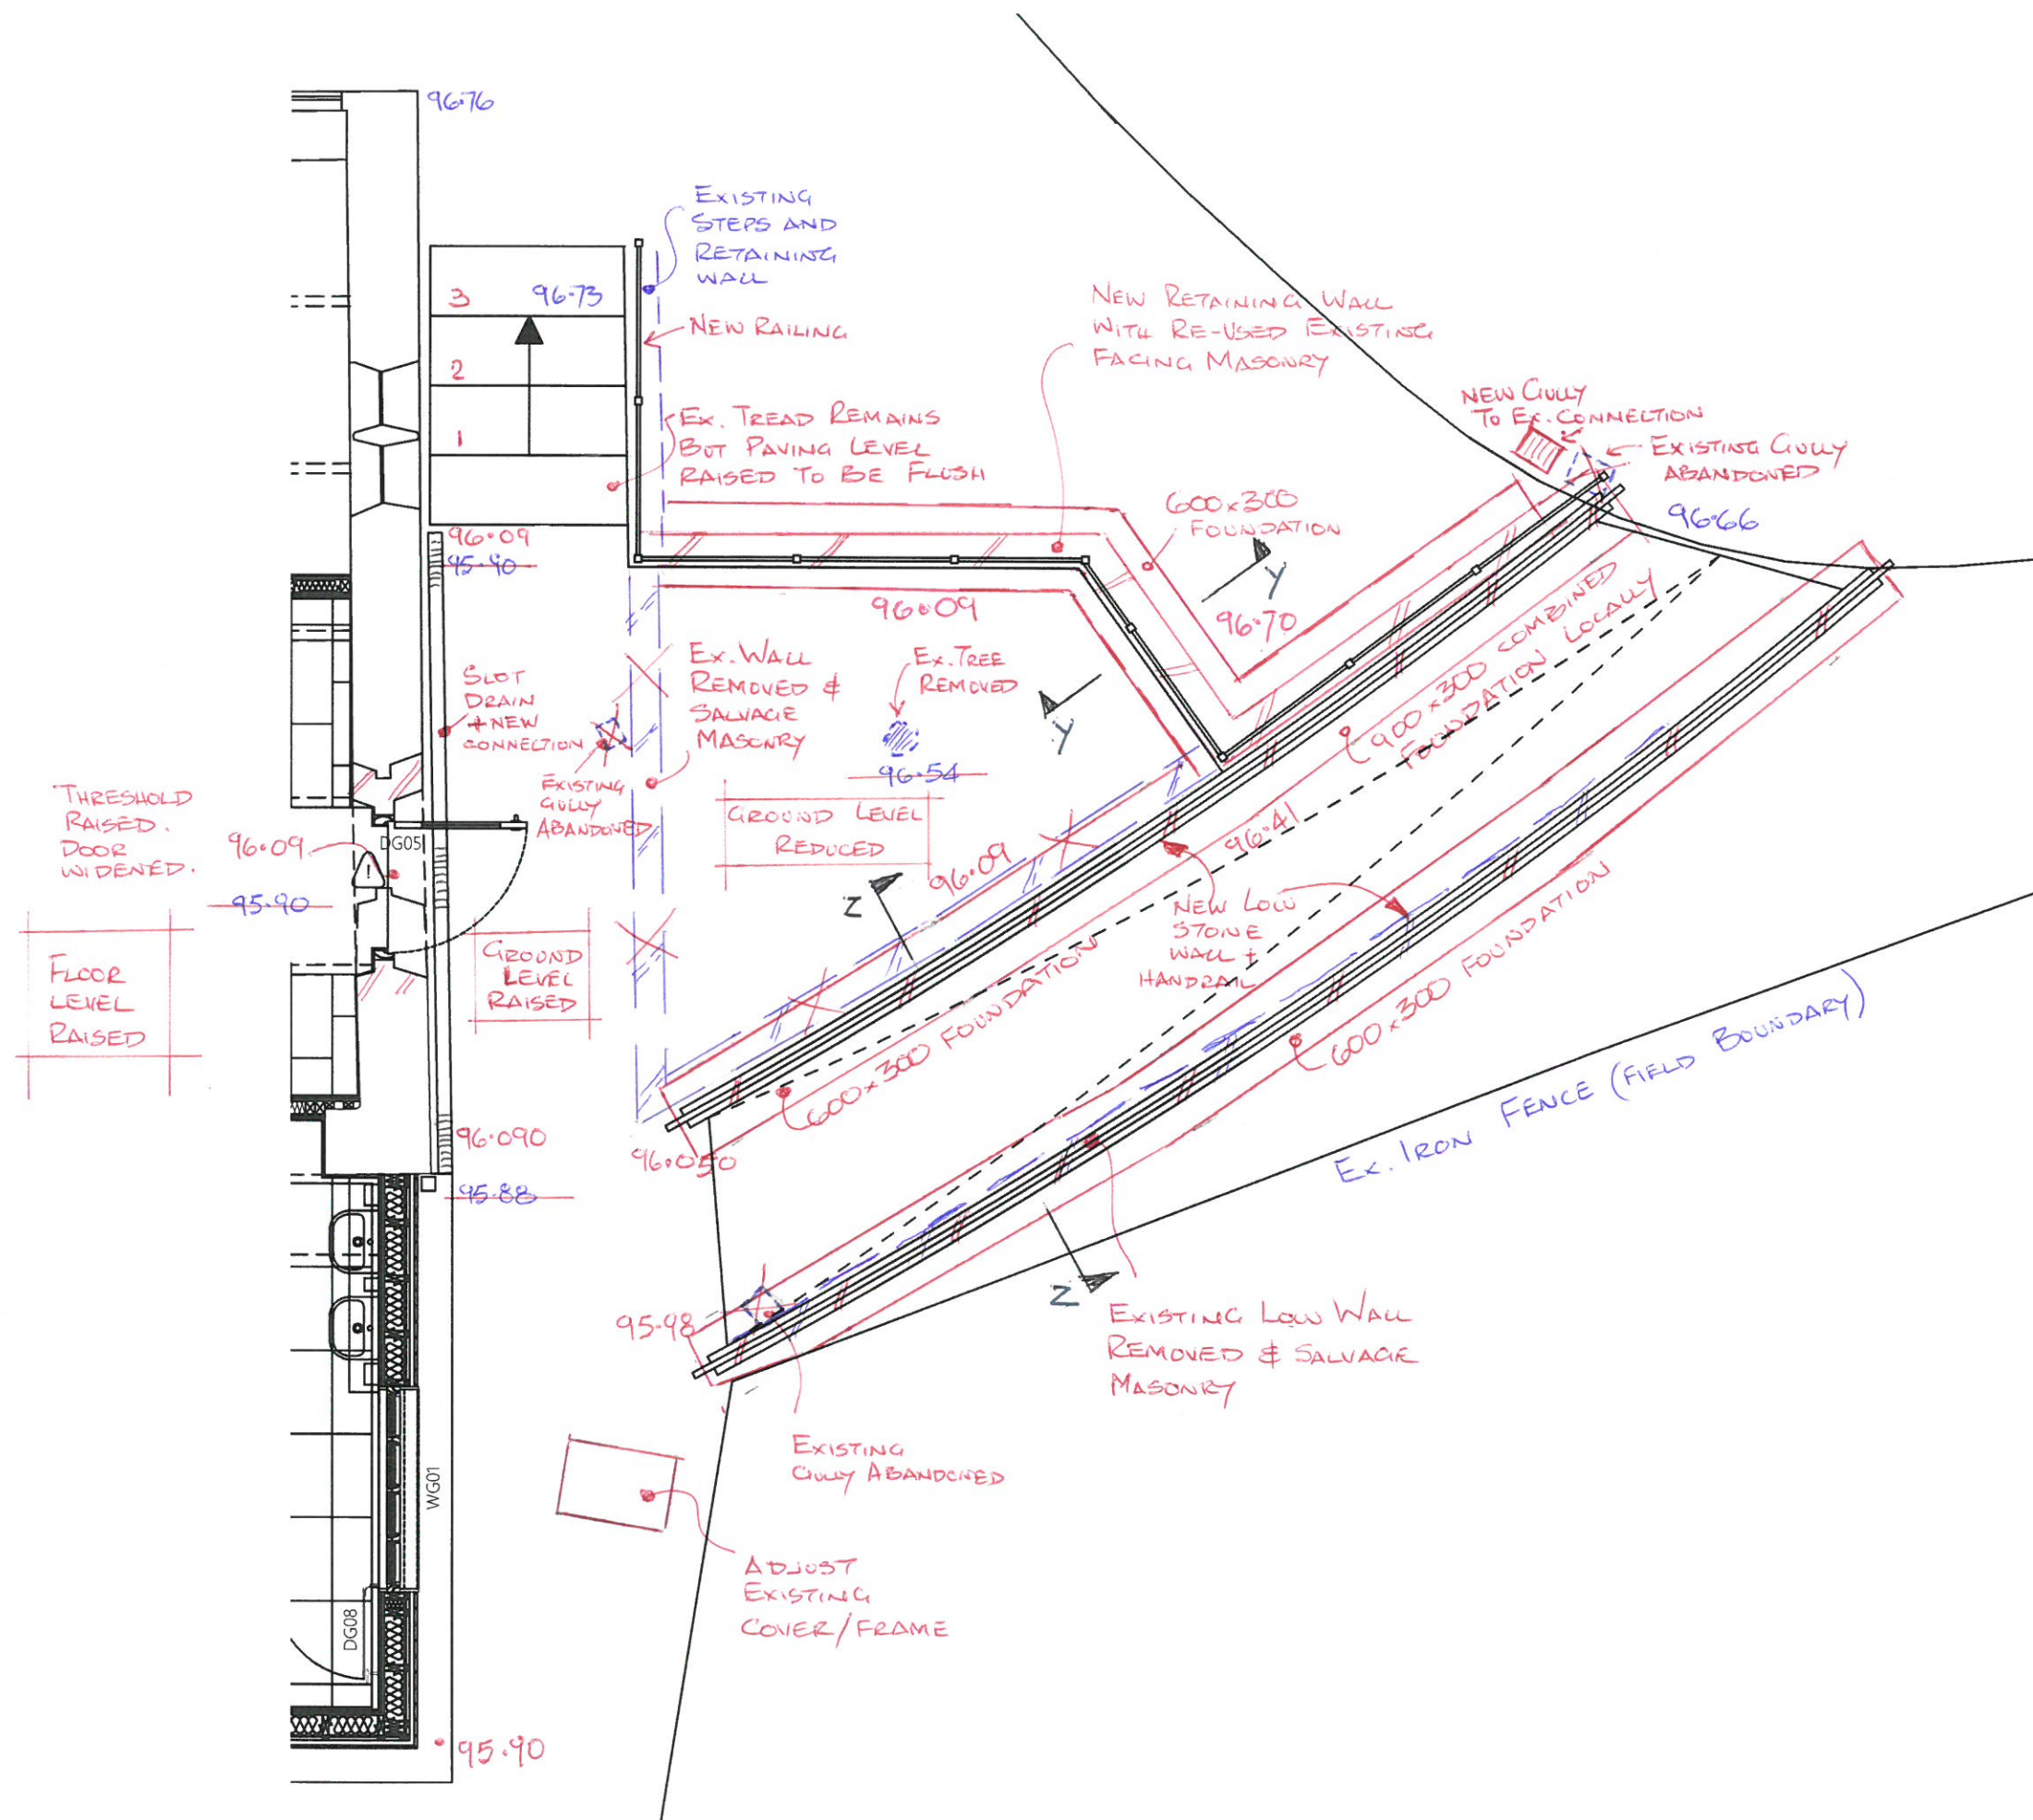

FOR SECTION Y-Y & Z-Z
WITH TYPICAL WALL CONSTRUCTION
SEE 10413-SK09

FOR FINISHES, BENCHES,
RAILING PATTERNS ETC
AND SETTING OUT SEE
KPS DRAWINGS.

WMLCONSULTING

Project: NETHER ALDERLEY PARISH HALL
Drg Title: EXTERNAL RAMP C.A.
Job No: 10413 R By: GNB
Drg No: SK08 Rev:
Date: APR '23 Scale: 1:50
© AB