

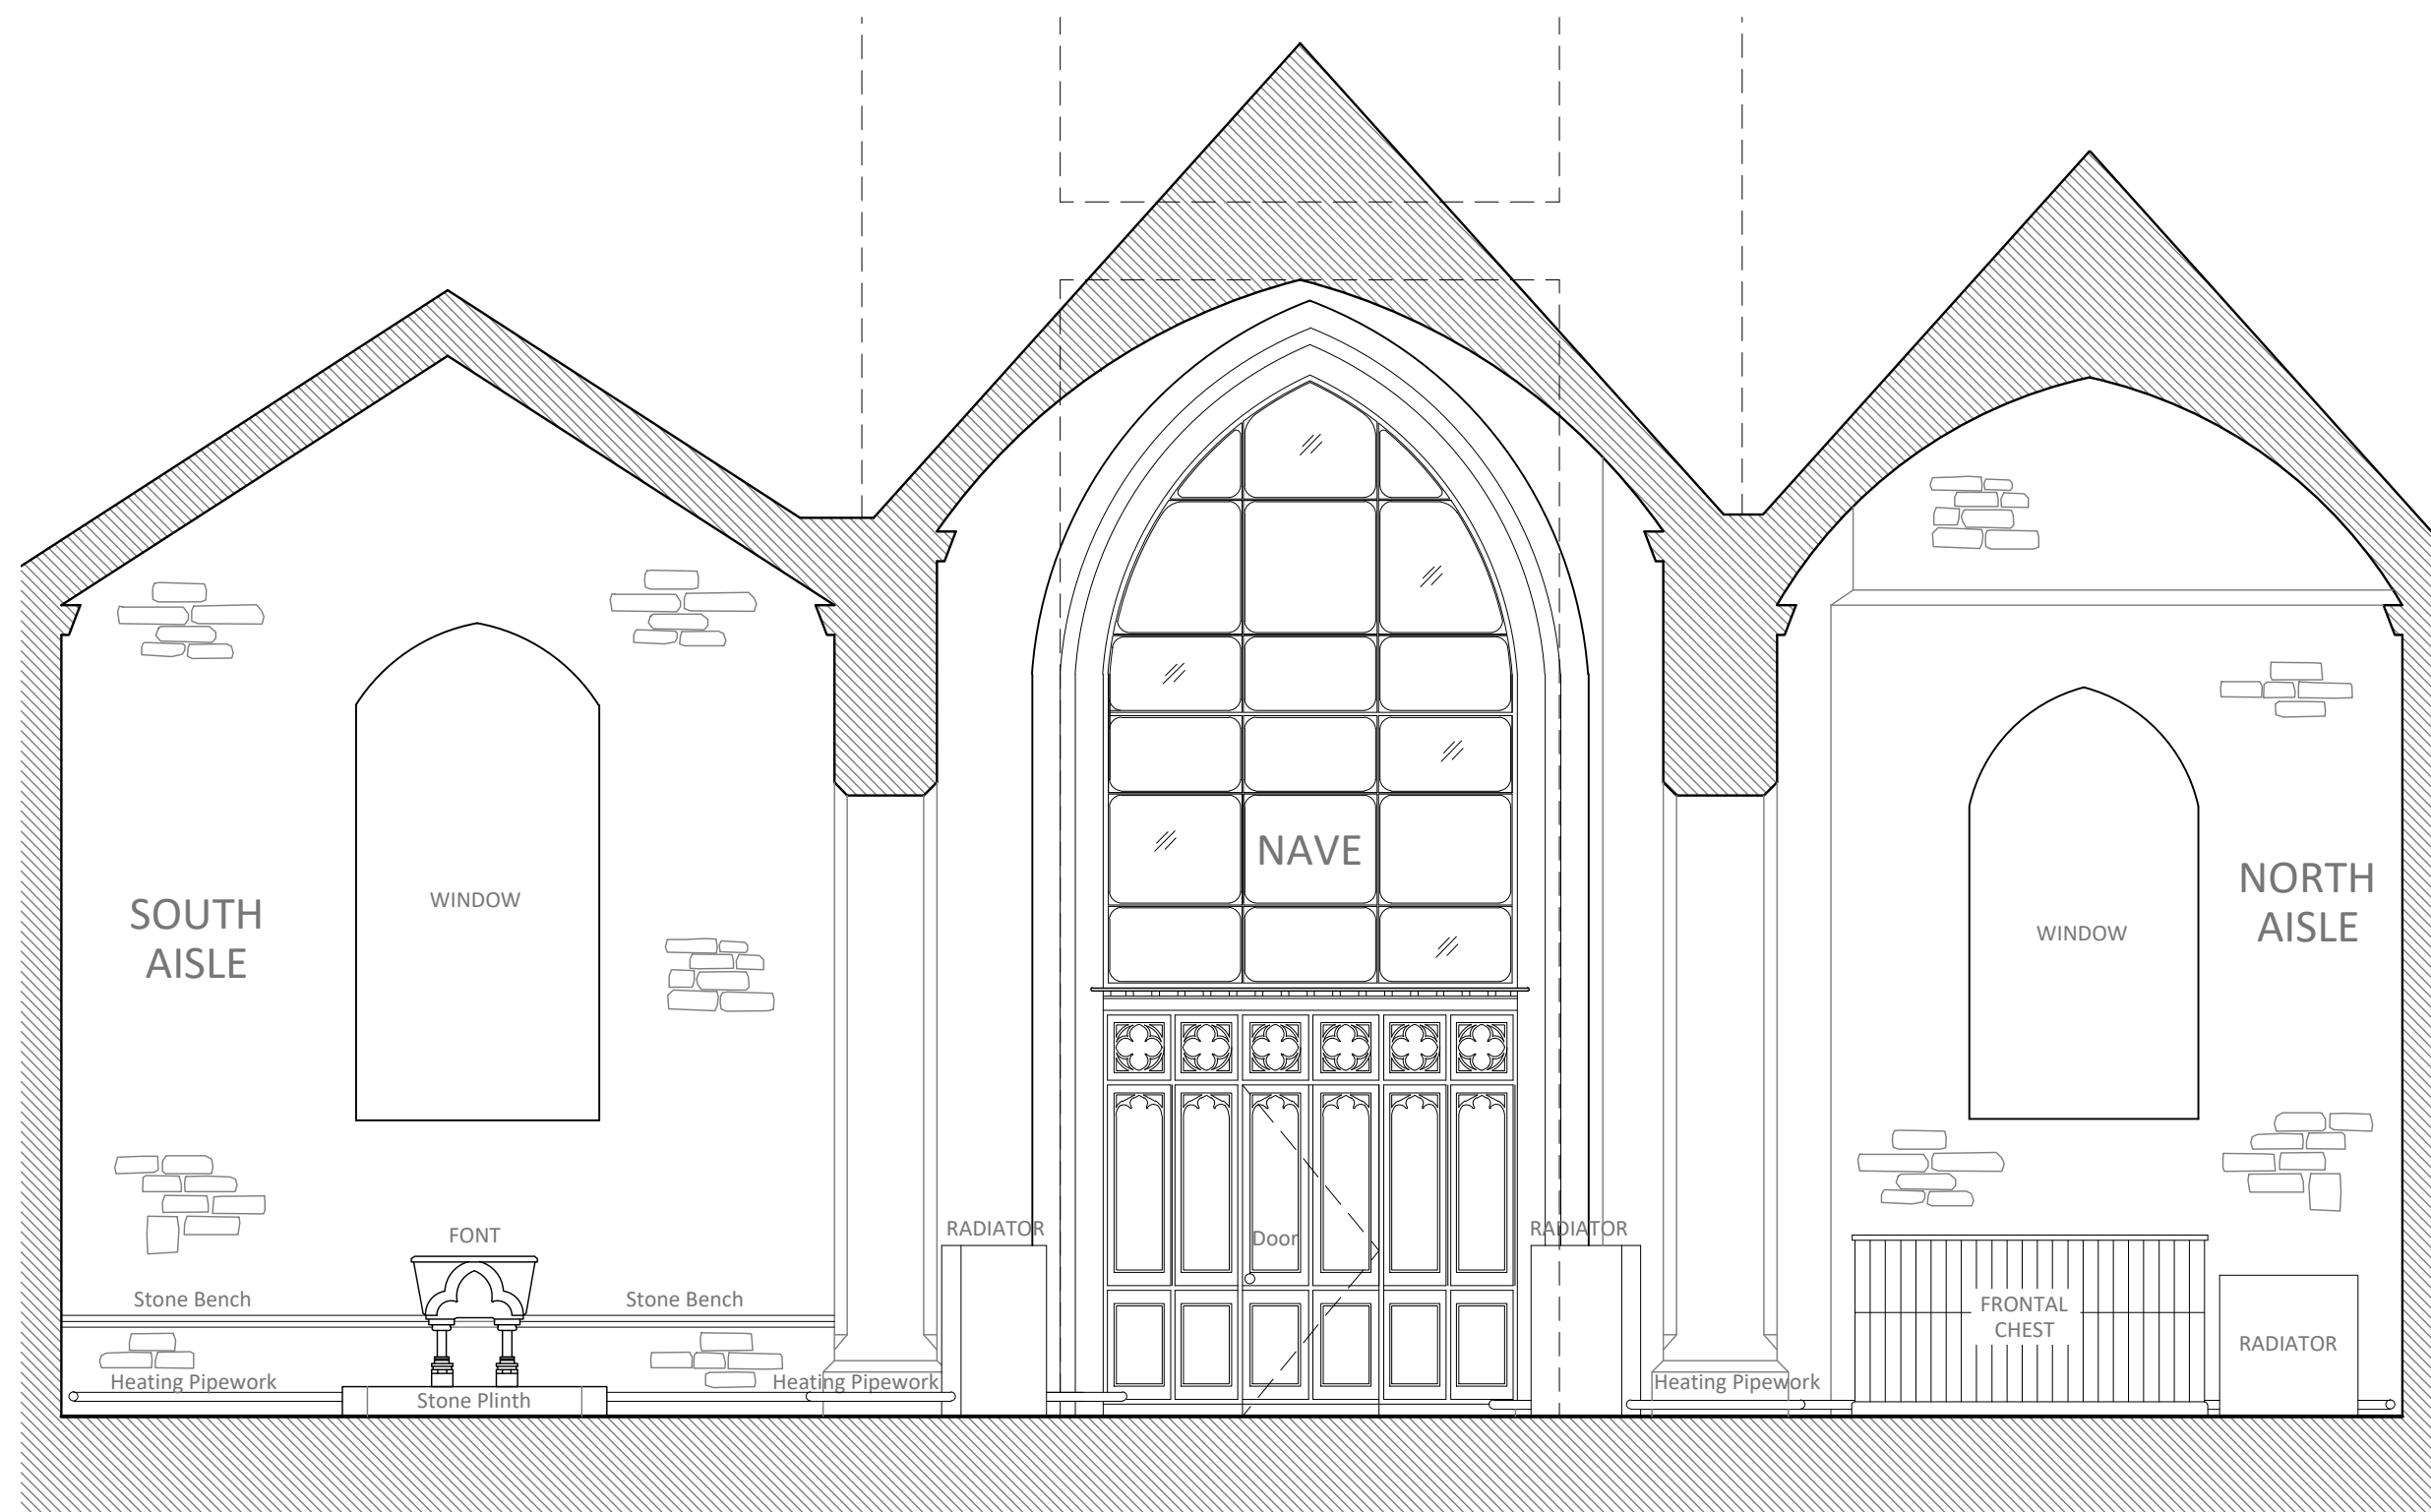



Scale- 1:50

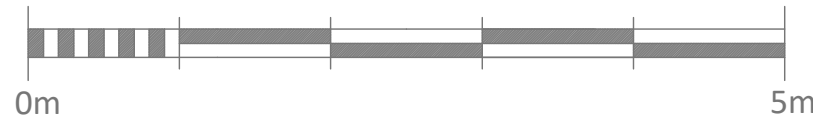

Section A-A - North & South Aisles & Nave (Looking West)
As Existing - Scale 1:50

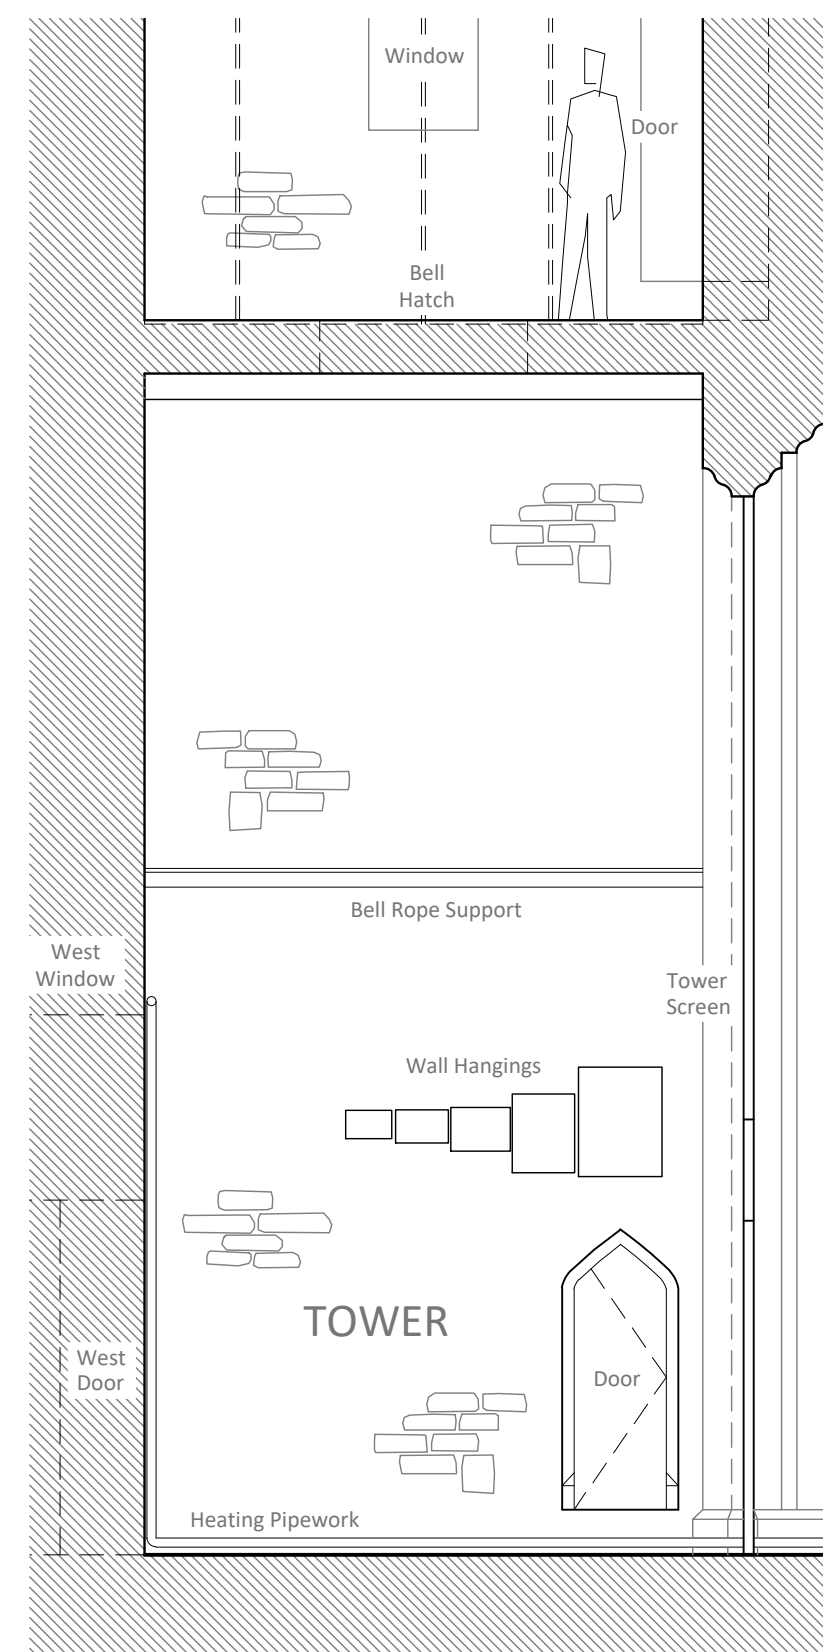

Section B-B - Tower (Looking North)
As Existing - Scale 1:50

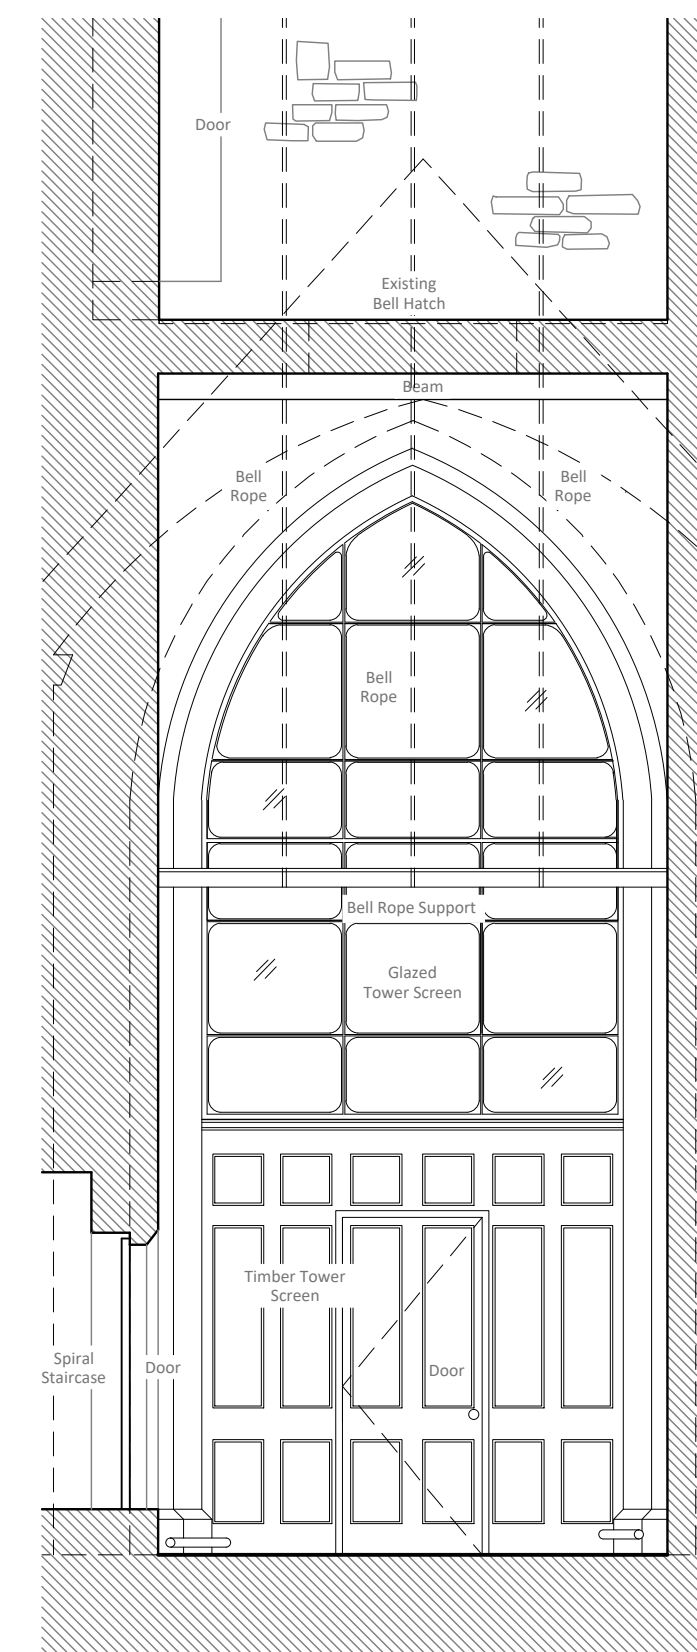

Tower Section (East)
As Existing - Scale 1:50

St Quiricus & St Julietta Church
Tickenham

As Existing

CHEDBURN • CODD
CONSERVATION ARCHITECTS
Historic Building Consultants

Glove Factory Studios, 1 Brook Lane, Holt,
Bradford-on-Avon, Wiltshire BA14 6RL
T: 01225 859999 www.chedburn.com e: chedburn@chedburn.com

B 18.07.23 - Sections Updated
A 06.03.23 - Sections Updated

Project St Quiricus & St Julietta Church
Tickenham

Drawing Internal Elevations/ Sections
As Existing

Stage

Drawing No.
207/31b

Scale
1:50 @ A2

Date
Dec 2022